


REAR ELEVATION
SCALE: $\frac{1}{8}$ " = 1'-0"

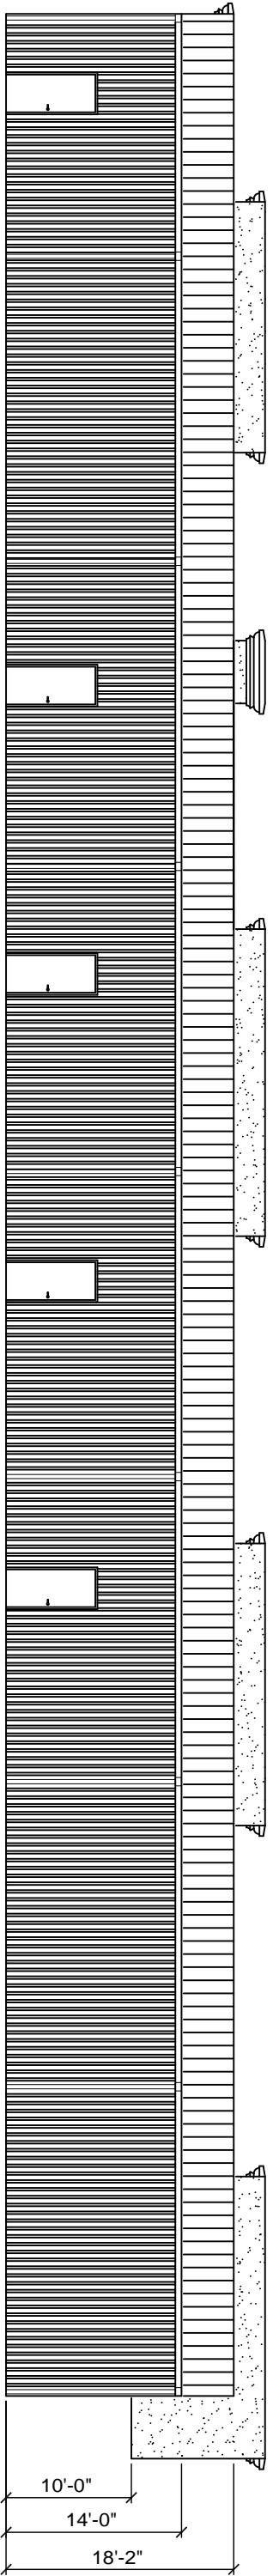

LEFT ELEVATION
SCALE: $\frac{1}{8}$ " = 1'-0"