


STORAGE UNIT SCHEDULE				
MARK	UNIT SIZE	No. OF UNITS	SQ. FT.	CLIMATE CONTROL
A	5x5	19	475	YES
B	5x10	55	2,750	YES
C	10x10	74	7,400	YES
D	10x10	79	7,900	NO
E	10x15	102	15,300	YES
F	10x15	127	19,050	NO
G	10x20	23	4,600	YES
H	10x20	29	5,800	NO
TOTALS		508	63,275	

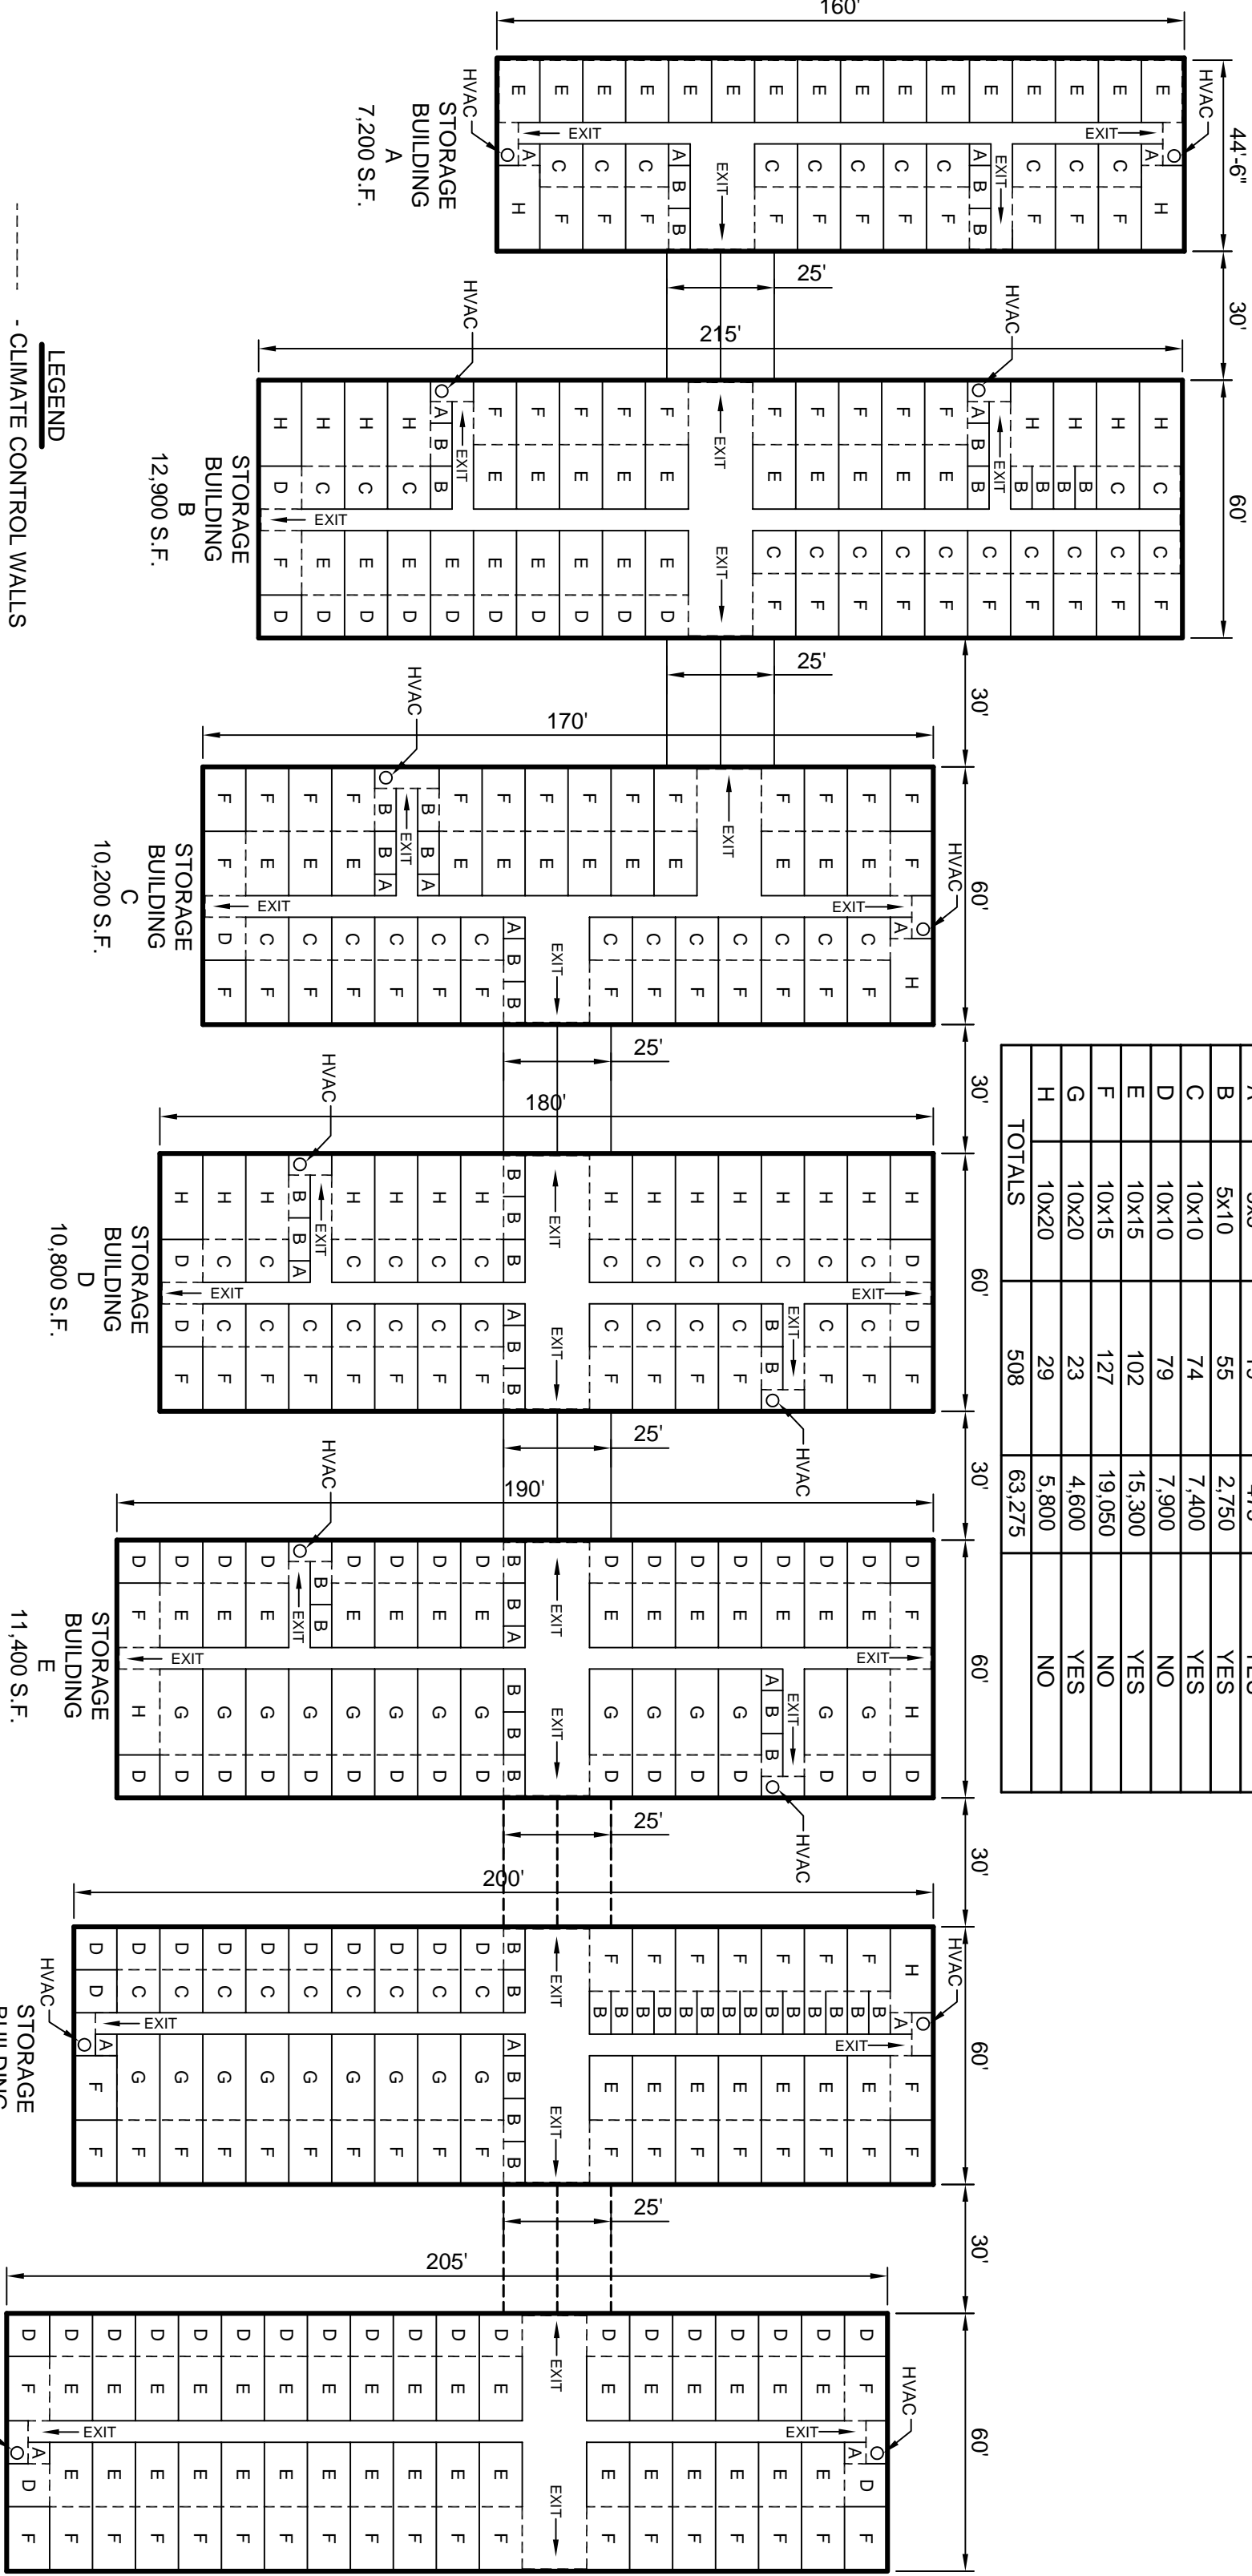

LEGEND
 - - - - CLIMATE CONTROL WALLS

STORAGE UNIT LAYOUT

SCALE: NOT TO SCALE

12,300 S.F.
 STORAGE BUILDING G

12,000 S.F.
 STORAGE BUILDING F

11,400 S.F.
 STORAGE BUILDING E

10,800 S.F.
 STORAGE BUILDING D

10,200 S.F.
 STORAGE BUILDING C

12,900 S.F.
 STORAGE BUILDING B

7,200 S.F.
 STORAGE BUILDING A