


EXHIBIT HALL CAPACITIES/COMBINATIONS

Halls	10' x 10' Booths	Sq. Footage	Halls	10' x 10' Booths	Sq. Footage	Halls	10' x 10' Booths	Sq. Footage
A	562	102,910	BCDE	2,430	455,340	EFG	1,805	345,253
AB-1	842	156,142	BCDEF	3,079	581,508	EFGH	2,413	454,453
AB	1,184	222,399	BCDEFG	3,555	672,959	EFGHI-1	2,689	504,853
ABC	1,748	327,251	BCDEFGH	4,163	782,159	EFGHI	2,935	546,812
ABCD	2,312	430,616	BCDEFGHI-1	4,439	832,559	EFGHIJ	3,430	637,892
ABCDE	2,992	558,250	BCDEFGHI	4,685	874,518	F	649	126,887
ABCDEF	3,641	684,418	BCDEFGHIJ	5,180	965,598	FG	1,125	217,619
ABCDEFG	4,117	775,869	C	546	104,862	FGH	1,733	326,819
ABCDEFGH	4,725	885,069	CD	1,128	208,217	FGHI-1	2,009	377,219
ABCDEFGHI-1	5,001	935,469	CDE	1,808	335,851	FGHI	2,255	419,178
ABCDEFGHI	5,247	977,428	CDEF	2,457	462,019	FGHIJ	2,750	510,258
ABCDEFGHIJ	5,742	1,068,508	CDEFG	2,933	553,470	G	476	91,451
B-1	280	53,232	CDEFGH	3,541	662,670	GH	1,084	200,651
B-2	342	66,257	CDEFGHI-1	3,817	713,070	GHI-1	1,360	251,051
B2C	906	171,109	CDEFGHI	4,063	755,029	GHI	1,606	293,010
B2CD	1,470	274,474	CDEFGHIJ	4,558	846,109	GHIJ	2,101	384,090
B2CDE	2,150	402,108	D	564	103,365	H	608	109,200
B2CDEF	2,799	528,276	DE	1,244	230,999	HI-1	884	159,600
B2CDEFG	3,275	619,727	DEF	1,893	357,167	HI	1,130	201,559
B2CDEFGH	3,883	728,927	DEFG	2,369	448,618	HIJ	1,625	292,639
B2CDEFGH-1	4,159	779,327	DEFGH	2,977	557,818	I-1	276	50,400
B2CDEFGHI	4,405	821,286	DEFGHI-1	3,253	608,218	I-2	246	41,959
B2CDEFGHIJ	4,900	912,366	DEFGHI	3,499	650,177	I-2J	741	133,039
B	622	119,489	DEFGHIJ	3,944	741,257	I	522	92,359
BC	1,186	224,341	E	680	127,634	J	495	91,080
BCD	1,750	327,706	EF	1,329	253,802			

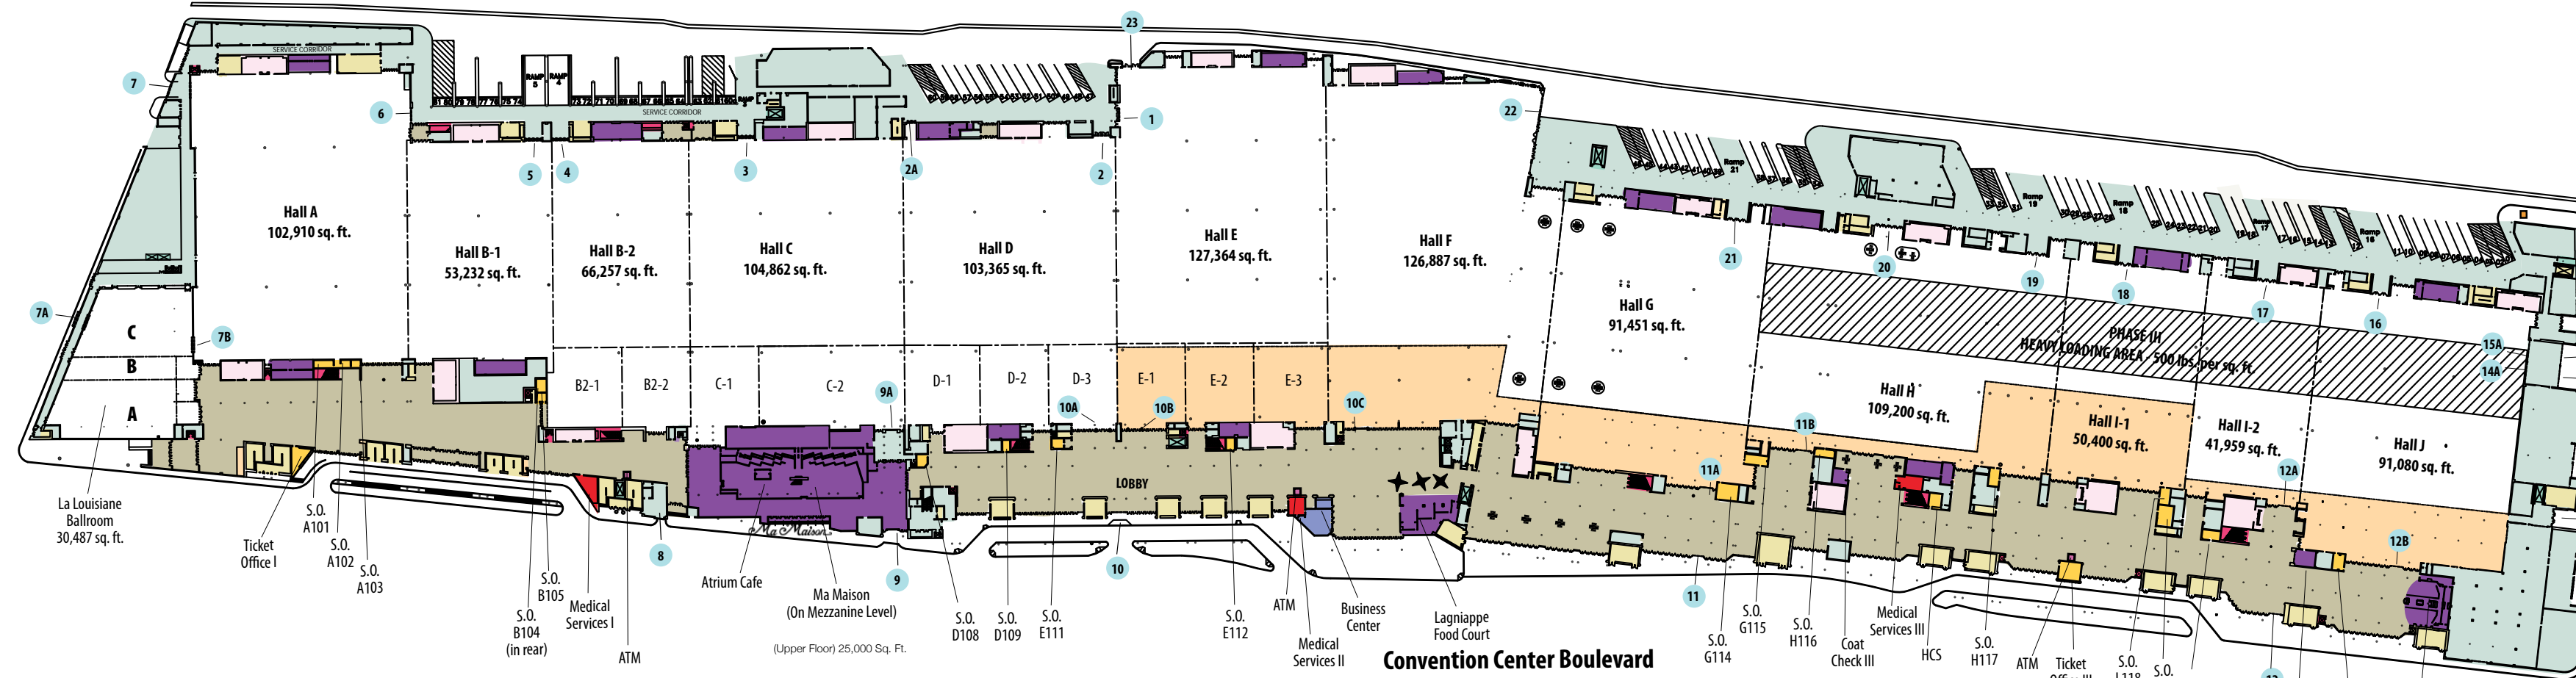

- Business Center
- Medical / First Aid
- Lobby / Public Areas
- Service Areas
- Stairs / Emergency Exits
- Dock J Security Checkpoint
- Restrooms
- Freight Elevators
- ATMs
- Concessions
- Passenger Elevators / Escalators
- Show / Ticket Offices

- EXHIBIT HALL CEILING HEIGHTS**
- Halls A-E, G-J: 27' minimum under service ways, 59' to truss peaks, 65' to roof peak
  - Hall F: 37' minimum
  - Halls E, F: 26'
  - Halls G, H, I-1, J: 24'

EXHIBIT HALL MEETING ROOMS

Room	Square Feet	Theater
B2-1	9,509	1,000
B2-2	9,156	1,000
C-1	10,741	1,000
C-2	18,754	2,000
D-1	10,249	1,000
D-2	9,509	1,000
D-3	9,156	1,000
E-1	8,750	1,000
E-2	9,000	1,000
E-3	9,500	1,000

FREIGHT ENTRANCES

Gate Number	Width x Height	Gate Number	Width x Height	Gate Number	Width x Height
1	16'8" X 15'0"	10	14'4" X 15'0"	14A	30'0" X 25'0"
2	22'6" X 22'0"	10A	16'5" X 15'0"	15	30'0" X 25'0"
2A	12'8" X 15'0"	10B	16'5" X 15'0"	15A	30'0" X 25'0"
3	22'3" X 12'0"	10C	16'5" X 15'0"	16	22'4" X 18'6"
4	22'8" X 25'4"	11	15'0" X 15'0"	17	27'4" X 18'6"
5	22'8" X 25'4"	11A	15'0" X 15'0"	18	27'0" X 18'6"
6	19'2" X 20'0"	11B	15'0" X 15'0"	19	27'0" X 18'6"
7	20'9" X 20'6"	12	15'0" X 15'0"	20	18'0" X 18'6"
7A	19'11" X 14'8"	12A	15'0" X 15'0"	21	28'0" X 18'6"
7B	18'11" X 15'0"	12B	15'0" X 15'0"	22	25'7" X 25'4"
8	15'0" X 17'0"	13	22'0" X 12'0"	23	8'0" X 10'0"
9	17'10" X 15'0"	14	30'0" X 25'0"	24	24'10" X 22'0"

EXHIBIT HALL SHOW OFFICES

Office	Length x Width	Office	Length x Width	Office	Length x Width
<b>Hall A</b>		<b>Lobby D</b>		Coat Check III	19'10" X 20'6"
A101	9'10" X 25'5"	D108	16'3" X 14'	H117	23'2" X 13'6"
A102	9'10" X 12'5"	D109	14'10" X 9'7"	Ticket Office III	23'8" X 27'8"
A103	9'10" X 11'11"	<b>Lobby E</b>		<b>Lobby I</b>	
<b>Lobby A</b>		E111	12'11" X 15'1"	I118	21'10" X 13'5"
Ticket Office I	40'2" X 44'8" X 26'10"	E112	15'7" X 10'11"	I119	27'1" X 19'8"
<b>Hall B</b>		<b>Lobby G</b>		I120	23'6" X 12'5"
B104	17'2" X 13'	G114	27'11" X 21'3"	<b>Lobby J</b>	
B105	11'1" X 13'	G115	12'7" X 30'2"	J121	21'7" X 14'10"
<b>Outside of Meeting Room-2nd Level</b>		<b>Lobby H</b>		Coat Check IV	20'10" X 25'11"
B201	11'3" X 11'	H116	11'9" X 26'8"		
B202	10'10" X 11'				