



APPROVALS

Signatures Required Before Release to Production

Engineering	BY	DATE
Sales	BY	DATE
Estimating	BY	DATE
Production	BY	DATE
Quality Control	BY	DATE

W/M PRODUCT NUMBER(S)

24361-1

WORK ORDER NUMBER(S)

REVISIONS

NO.	BY	DESCRIPTION	DATE
1	WD	rev. to externally illum. signs	03/08/13
2	WD	rev. external illumination details	03/12/13
3			
4			
5			
6			
7			
8			
9			
10			
11			
12			

NOTE: RENDERINGS ARE APPROXIMATE.
DO NOT SCALE FOR PRODUCTION PURPOSES

CLIENT



STORE NUMBER #4589

401 North Carrollton Ave.
NEW ORLEANS

LOCATION

PROJECT MANAGER LINDA D.

CHECKED BY DATE ARTIST
WD 03/04/13
DATE ARTIST


X-066a

DRAWING NAME



AREA OF GOOSENECK LIGHTING BY OTHERS.
(NUMBER OF LAMPS TO BE DETERMINED)

NORTH CARROLLTON AVE. (SOUTH-EAST) ELEVATION: 1/8" = 1'-0"

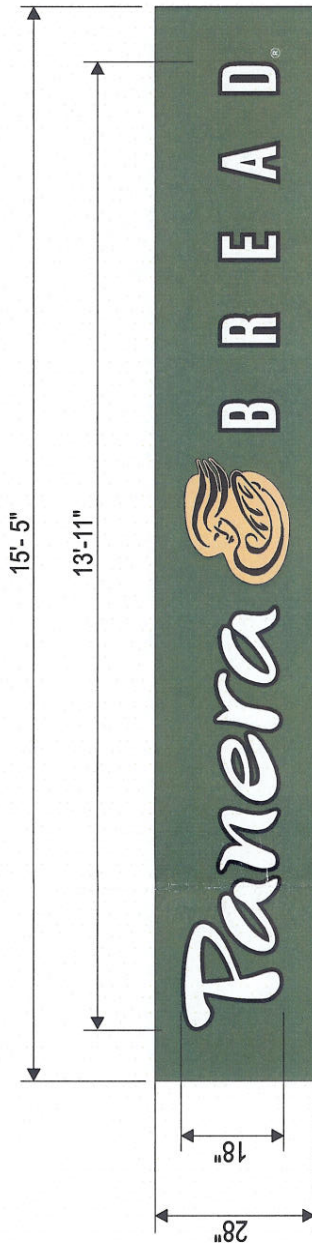


SIGN 1 - ELEVATION: 3/8" = 1'-0"

LOGO COPY = 20.85 SQ.FT.
BKNGND PANEL = 35.97 SQ.FT.



EXTERNALLY ILLUMINATED ACRYLIC LETTERS WITH BACKGROUND PANEL


- "Panera" AND "BREAD" LETTERS :
• (BLACK) 1" THICK ACRYLIC LETTER BACKS WITH 1/2" (WHITE) ACRYLIC OVERLAYS
MOTHER BREAD LOGO
• (PMS 1355U) 1" THICK LETTER BACKS WITH 1/2" (BLACK) ACRYLIC OVERLAYS
• 2" DEEP ALUM. BACKGROUND PANEL PAINTED PMS 5757u
• EXTERNAL FLUORESCENT STRIP ILLUMINATION ABOVE SIGN

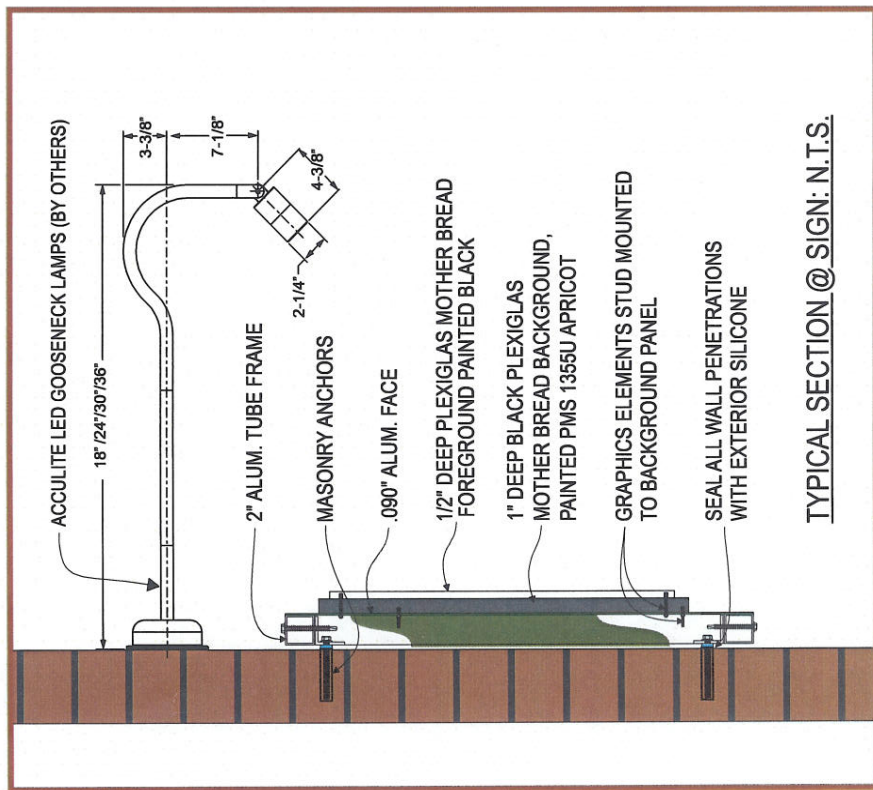


TYPICAL SECTION @ SIGN: N.T.S.

±130'-0"

AREA OF GOOSENECK LIGHTING BY OTHERS.
(NUMBER OF LAMPS TO BE DETERMINED)

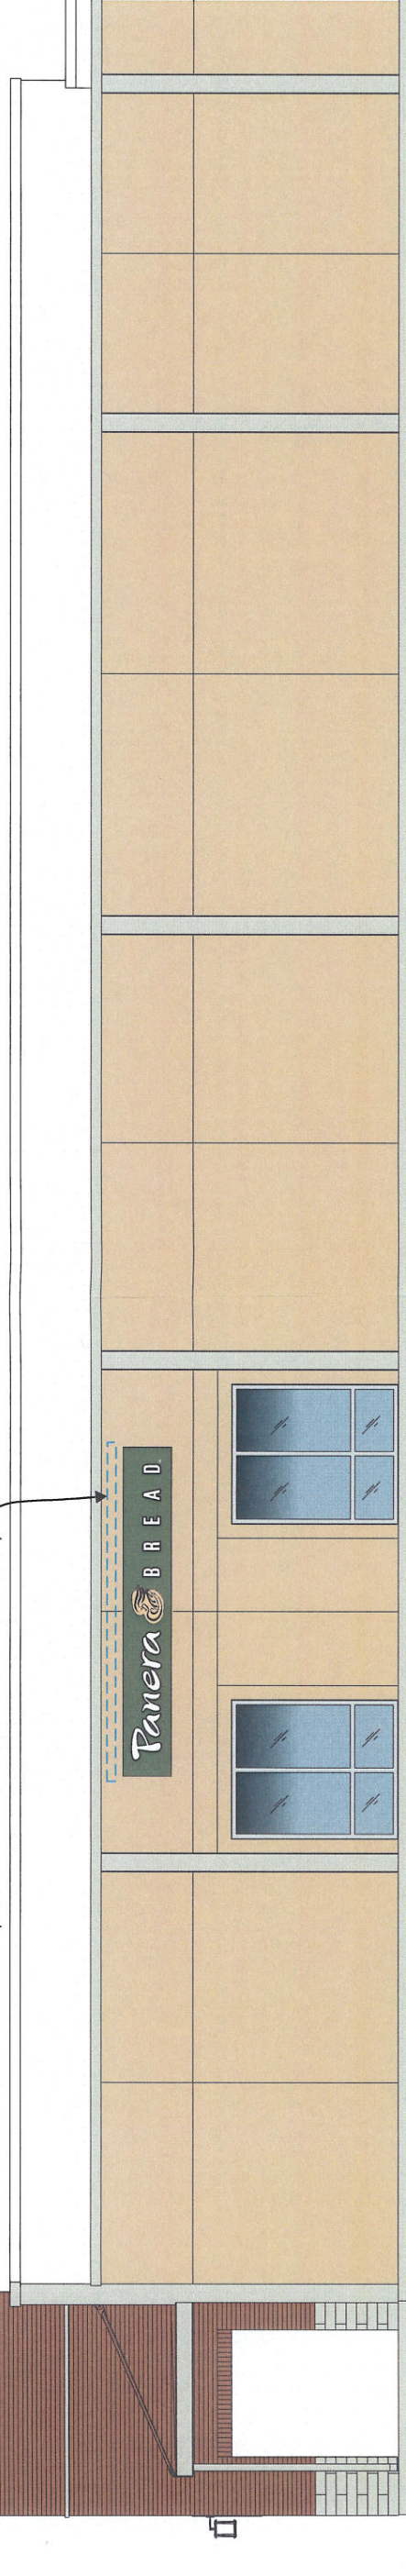

CONTI STREET (NORTH-EAST) ELEVATION: 1/8" = 1'-0"

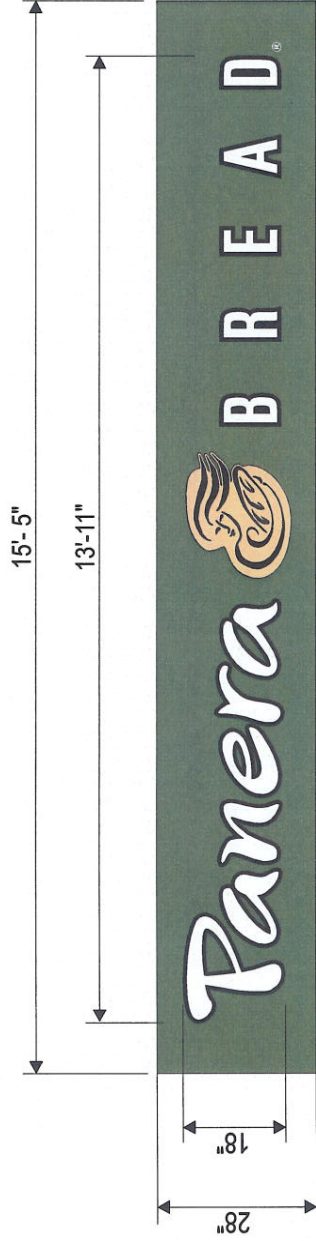


SIGN 2 - ELEVATION: 3/8" = 1'-0"

LOGO COPY = 20.85 SQ.FT.
BKGND PANEL = 35.97 SQ.FT.

EXTERNALLY ILLUMINATED ACRYLIC LETTERS
WITH BACKGROUND PANEL

- "Panera" AND "BREAD" LETTERS :
• (BLACK) 1" THICK ACRYLIC LETTER BACKS WITH 1/2" (WHITE) ACRYLIC OVERLAYS
MOTHER BREAD LOGO
• (PMS 1355U) 1" THICK LETTER BACKS WITH 1/2" (BLACK) ACRYLIC OVERLAYS
• 2" DEEP ALUM. BACKGROUND PANEL PAINTED PMS 5757u
• EXTERNAL FLUORESCENT STRIP ILLUMINATION ABOVE SIGN

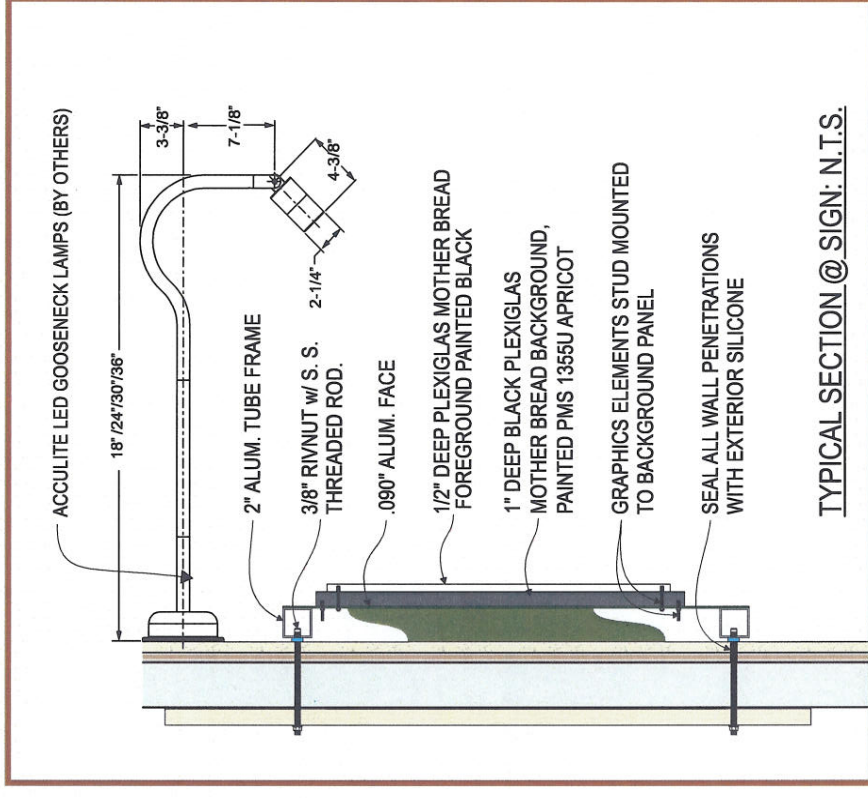

TYPICAL SECTION @ SIGN: N.T.S.

ARTWORK EXCLUSIVE PROPERTY OF

MANDEVILLE SIGN
making your mark.

676 GEORGE WASHINGTON HIGHWAY
LINCOLN, RI 02865-4255
PHONE 401-334-9100 FAX 401-334-7799
#E8 WWW.MANDEVILLESIGN.COM

APPROVALS		SIGNATURES Required Before Release to Production	
NO.	BY	DATE	DATE
1	WD	revis to externally illuminated signs	03/08/13
2	WD	rev. external illumination details	03/12/13
3			
4			
5			
6			
7			

REVISIONS		NO.	BY	DATE
1	WD	revis to externally illuminated signs	03/08/13	03/08/13
2	WD	rev. external illumination details	03/12/13	03/12/13
3				
4				
5				
6				
7				

CLIENT



STORE # 4589

401 North Carrollton Ave.
NEW ORLEANS

LOCATION

24361-1

WORK ORDER NUMBER(S)

LINDA D.

PROJECT MANAGER

NOTED

SCALE

WD

ARTIST

DATE

03/04/13

X-066C

DRAWING NAME