

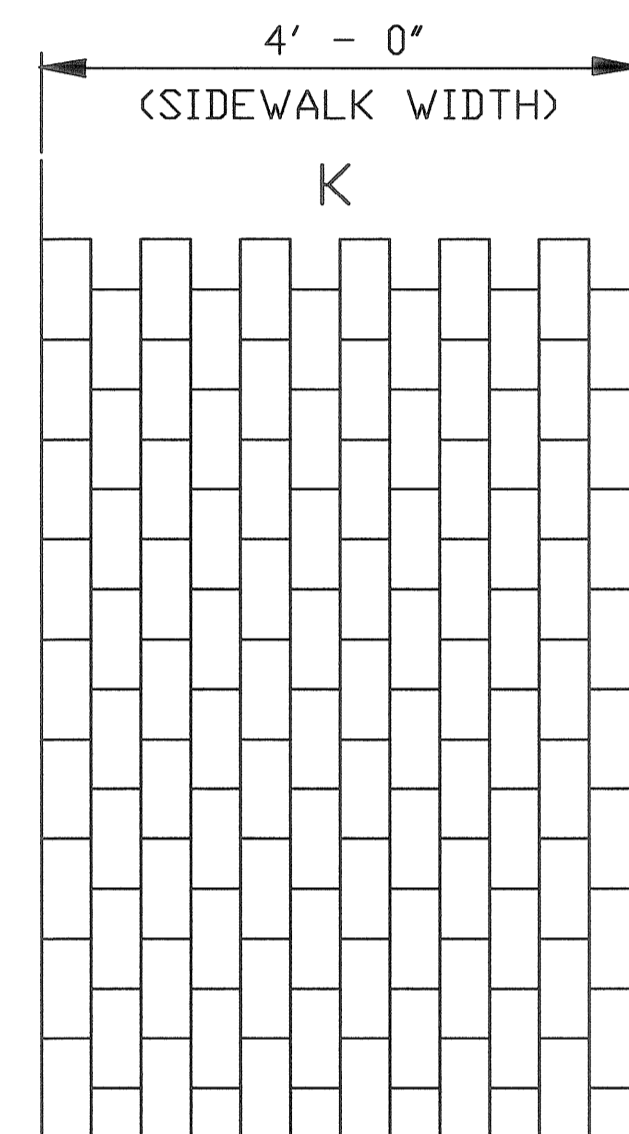
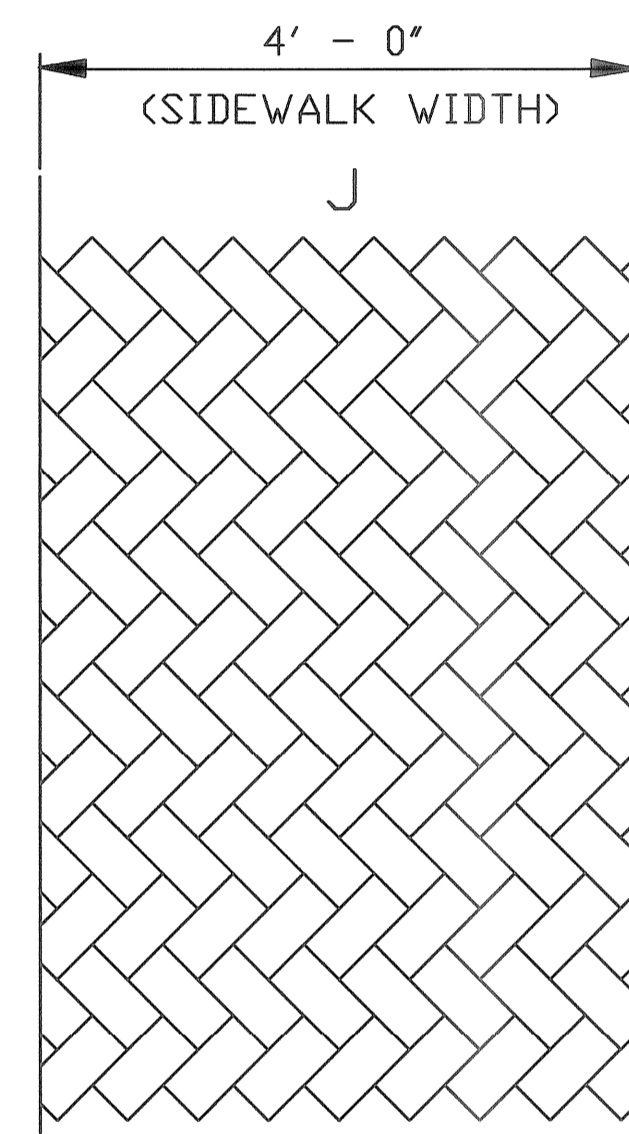



(REQUIRES CUTTING OF PAVERS TO OBTAIN 4' WIDTH)

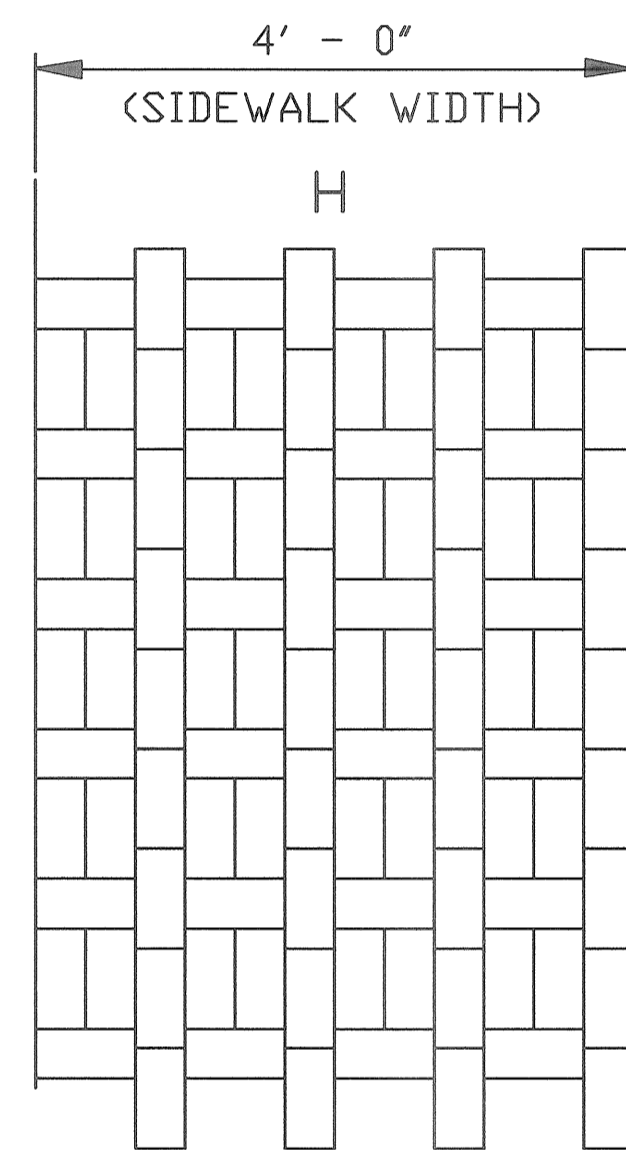

(REQUIRES CUTTING OF PAVERS TO OBTAIN 4' WIDTH)

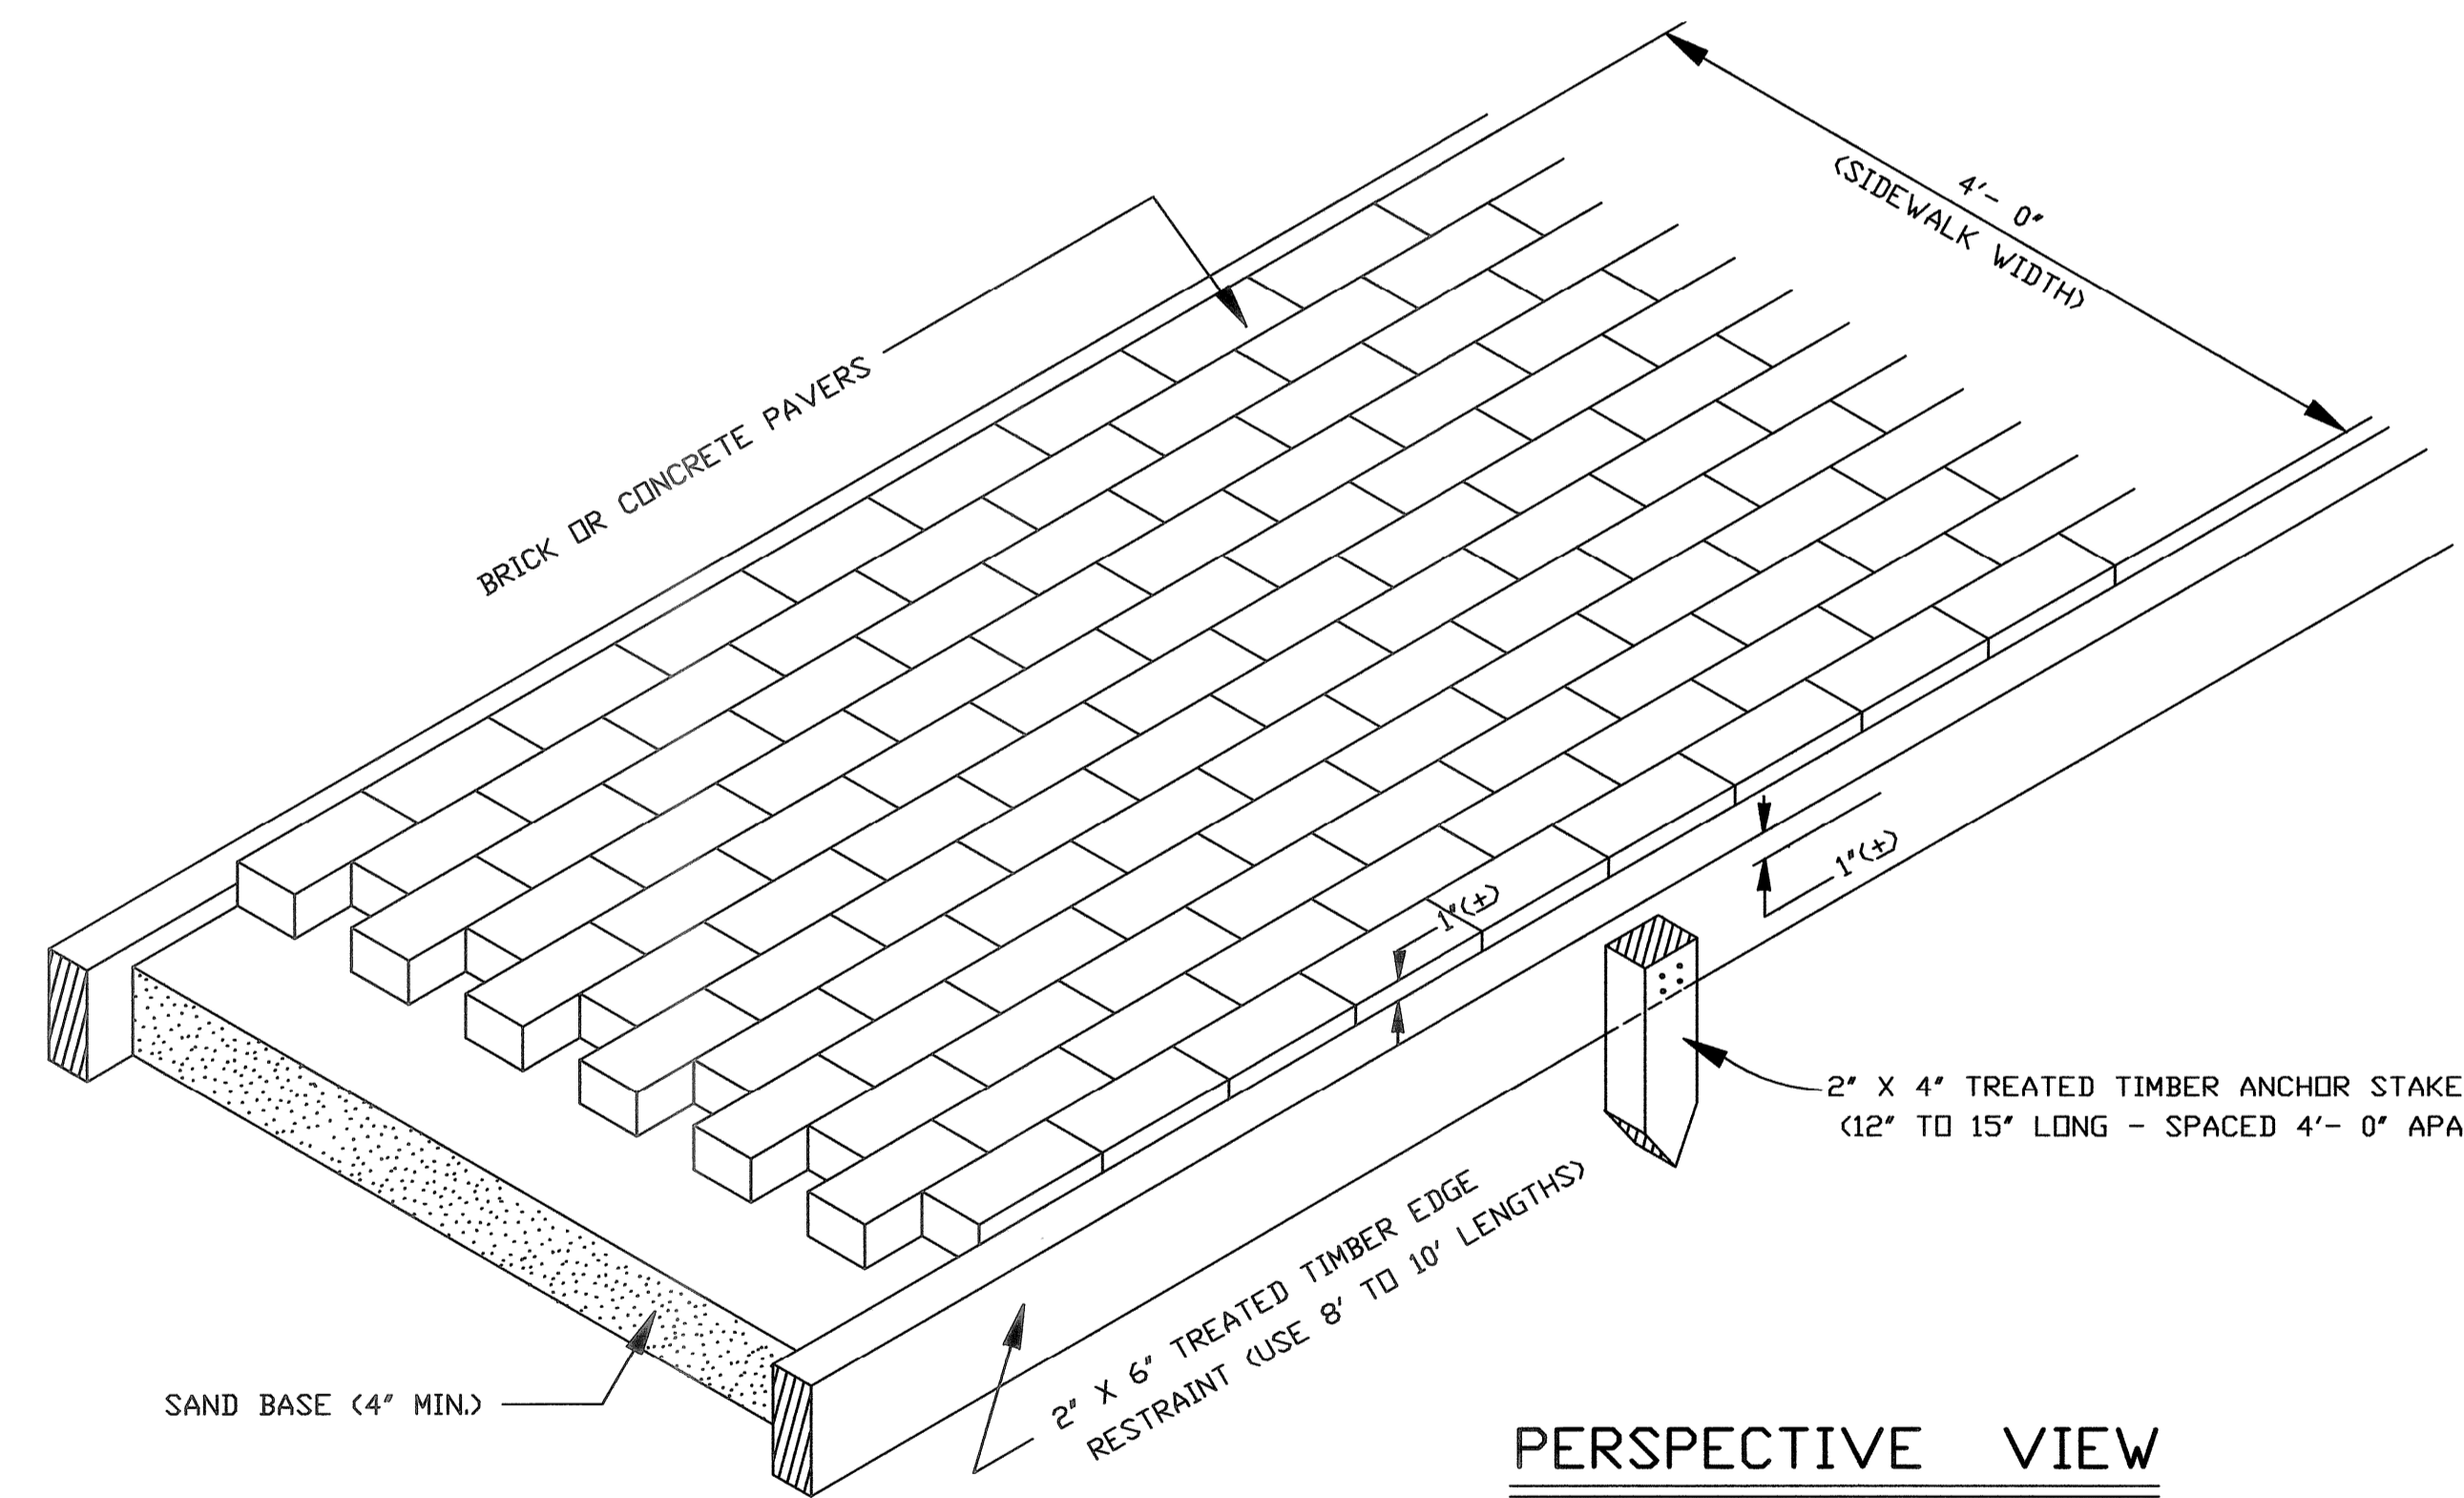

PERSPECTIVE VIEW
(PATTERN K SHOWN)
N.T.S.

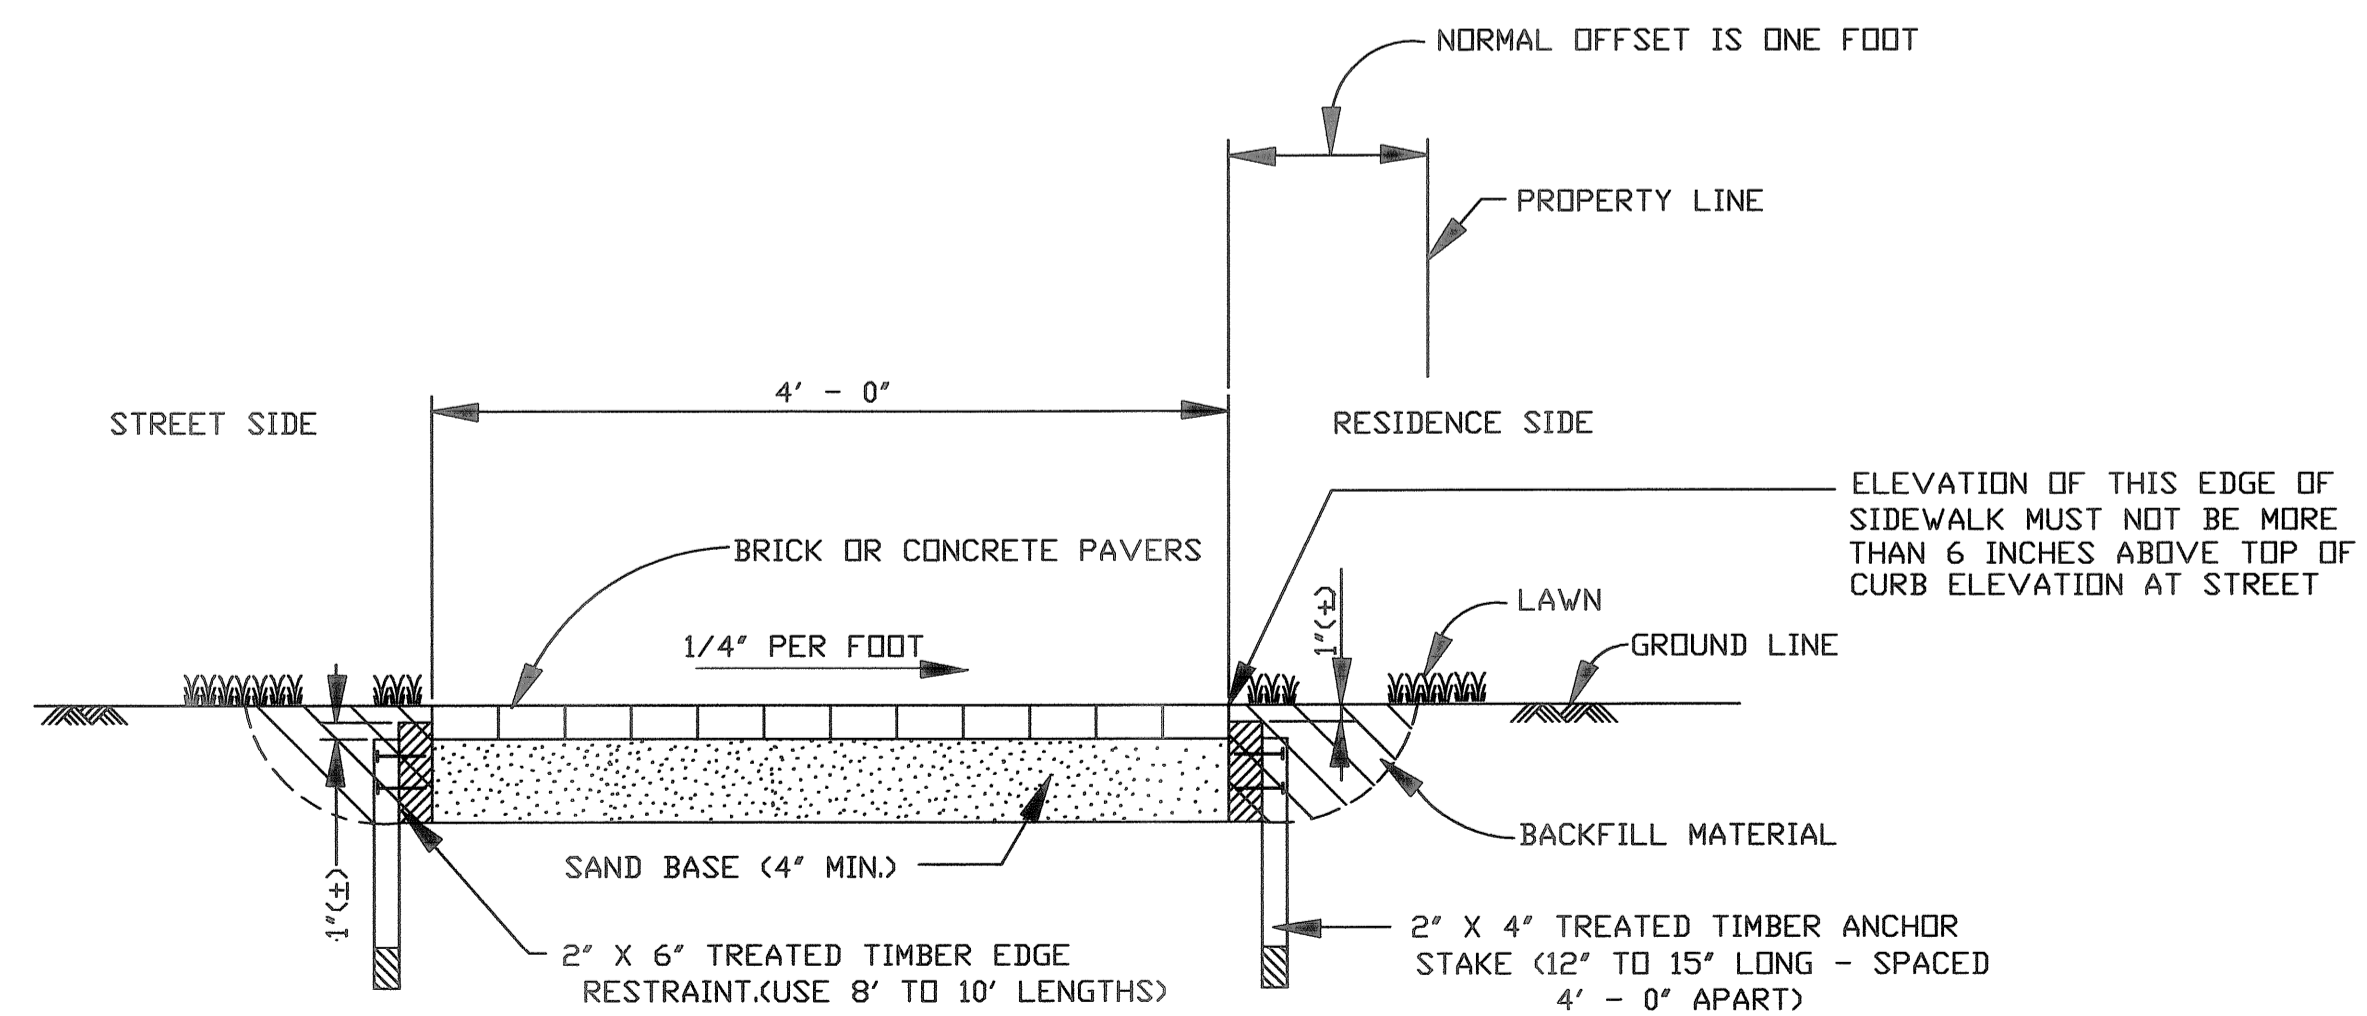

TYPICAL SECTION
N.T.S.

JEFFERSON PARISH DEPARTMENT OF ENGINEERING			
BRICK SIDEWALK DETAILS			
DRAWN BY: M.J.M.	DATE: 2/09/93	REVISED: -	DATE: -
REVISED: H.J.W.	DATE: 09/27/04	REVISED: -	DATE: -
REVISED: -	DATE: -	BY DWG AUTOCAD-LT: H.J.W.	ELEV: 09/28/04
XREF: AUTCAD-LT.2004		VBR: BRICK1.DWG.	
FILE NUMBER: 2860			