


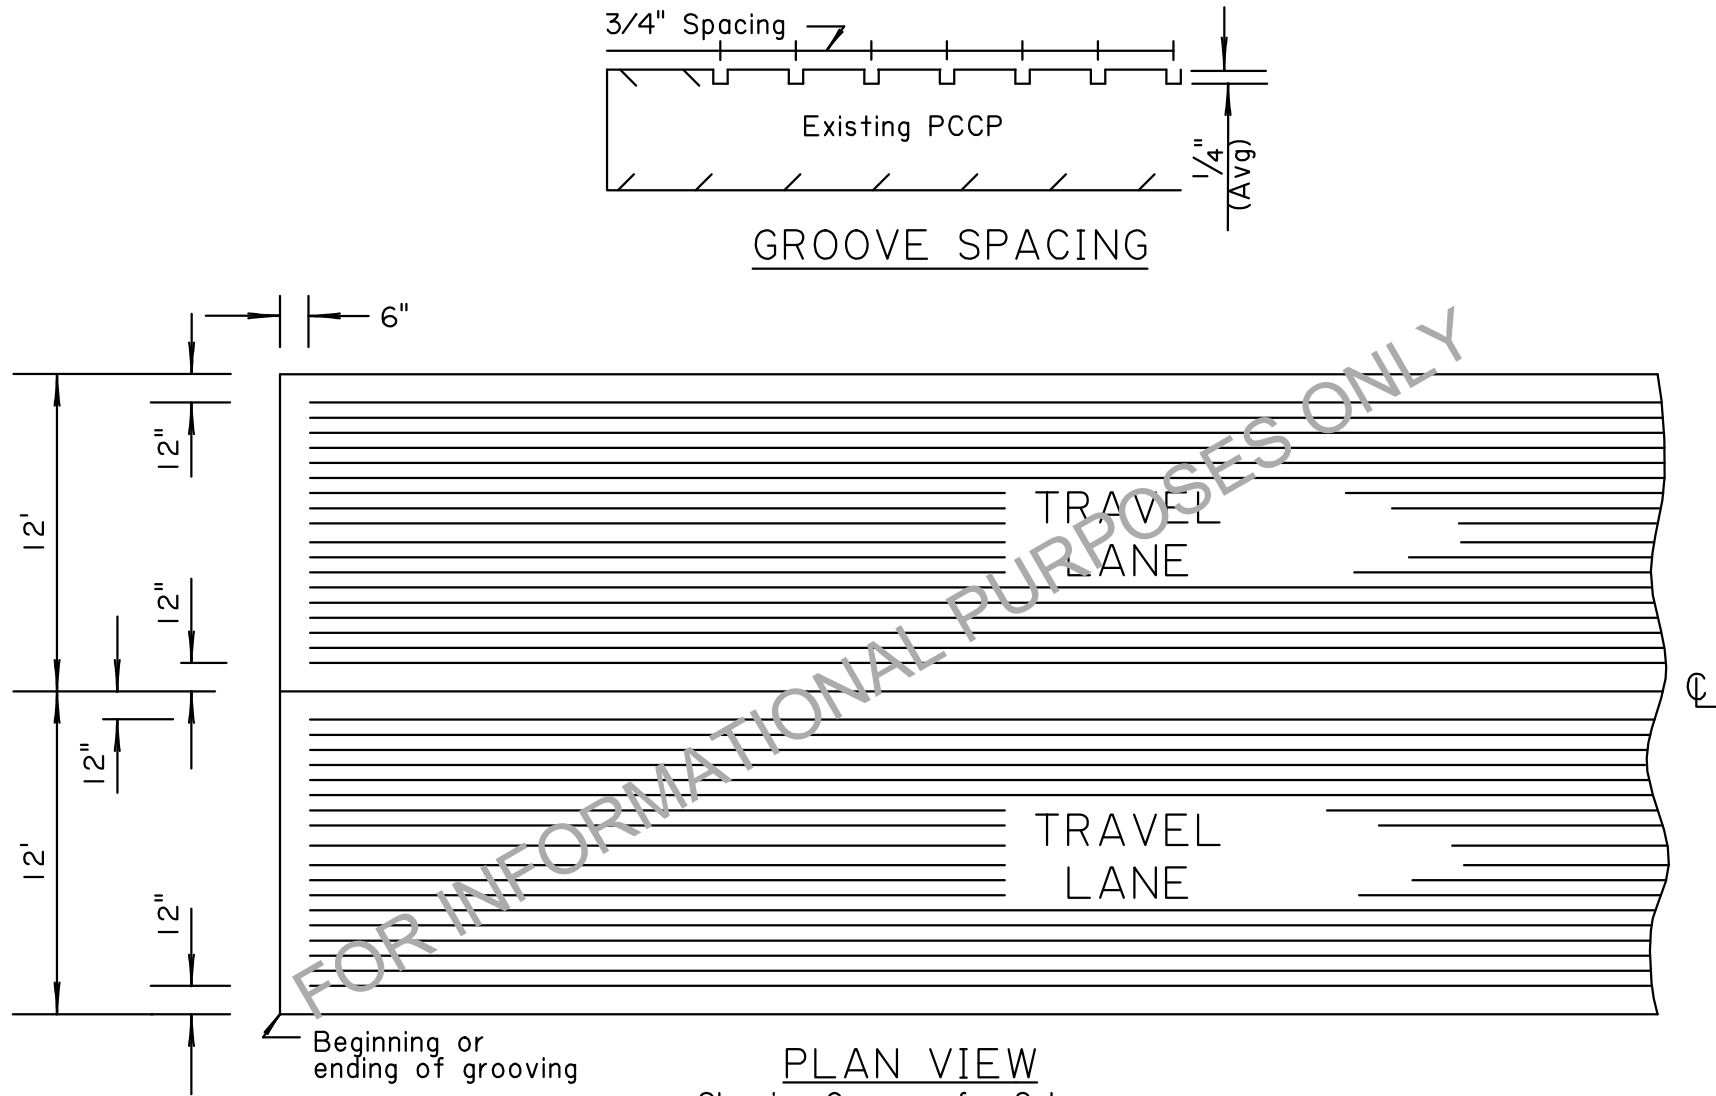

## NOTES:

1. All work on this detail shall be paid for under the NS item labeled: Pavement grooving.
2. Detail not to scale.

|             |                                                                                     |                   |     |      |                      |  |  |  |    |       |          |          |         |  |           |
|-------------|-------------------------------------------------------------------------------------|-------------------|-----|------|----------------------|--|--|--|----|-------|----------|----------|---------|--|-----------|
| ROAD DESIGN |  | PAVEMENT GROOVING |     |      |                      |  |  |  |    |       | DESIGNED | BCT      | PARISH  |  | SHEET NO. |
|             |                                                                                     |                   |     |      |                      |  |  |  |    |       | CHECKED  | MAC      |         |  |           |
|             |                                                                                     |                   |     |      |                      |  |  |  |    |       | DETAILED | BCT      | CONTROL |  |           |
|             |                                                                                     |                   |     |      |                      |  |  |  |    |       | CHECKED  | MAC      | SECTION |  |           |
|             |                                                                                     |                   |     |      |                      |  |  |  |    |       | DATE     | 03-03-11 | STATE   |  |           |
|             |                                                                                     | CPR-18            | NO. | DATE | REVISION DESCRIPTION |  |  |  | BY | SHEET | 1 OF 1   | PROJECT  |         |  |           |