




1 MAIN ENTRANCE SECURITY SYSTEM DOOR DETAIL  
NOT TO SCALE

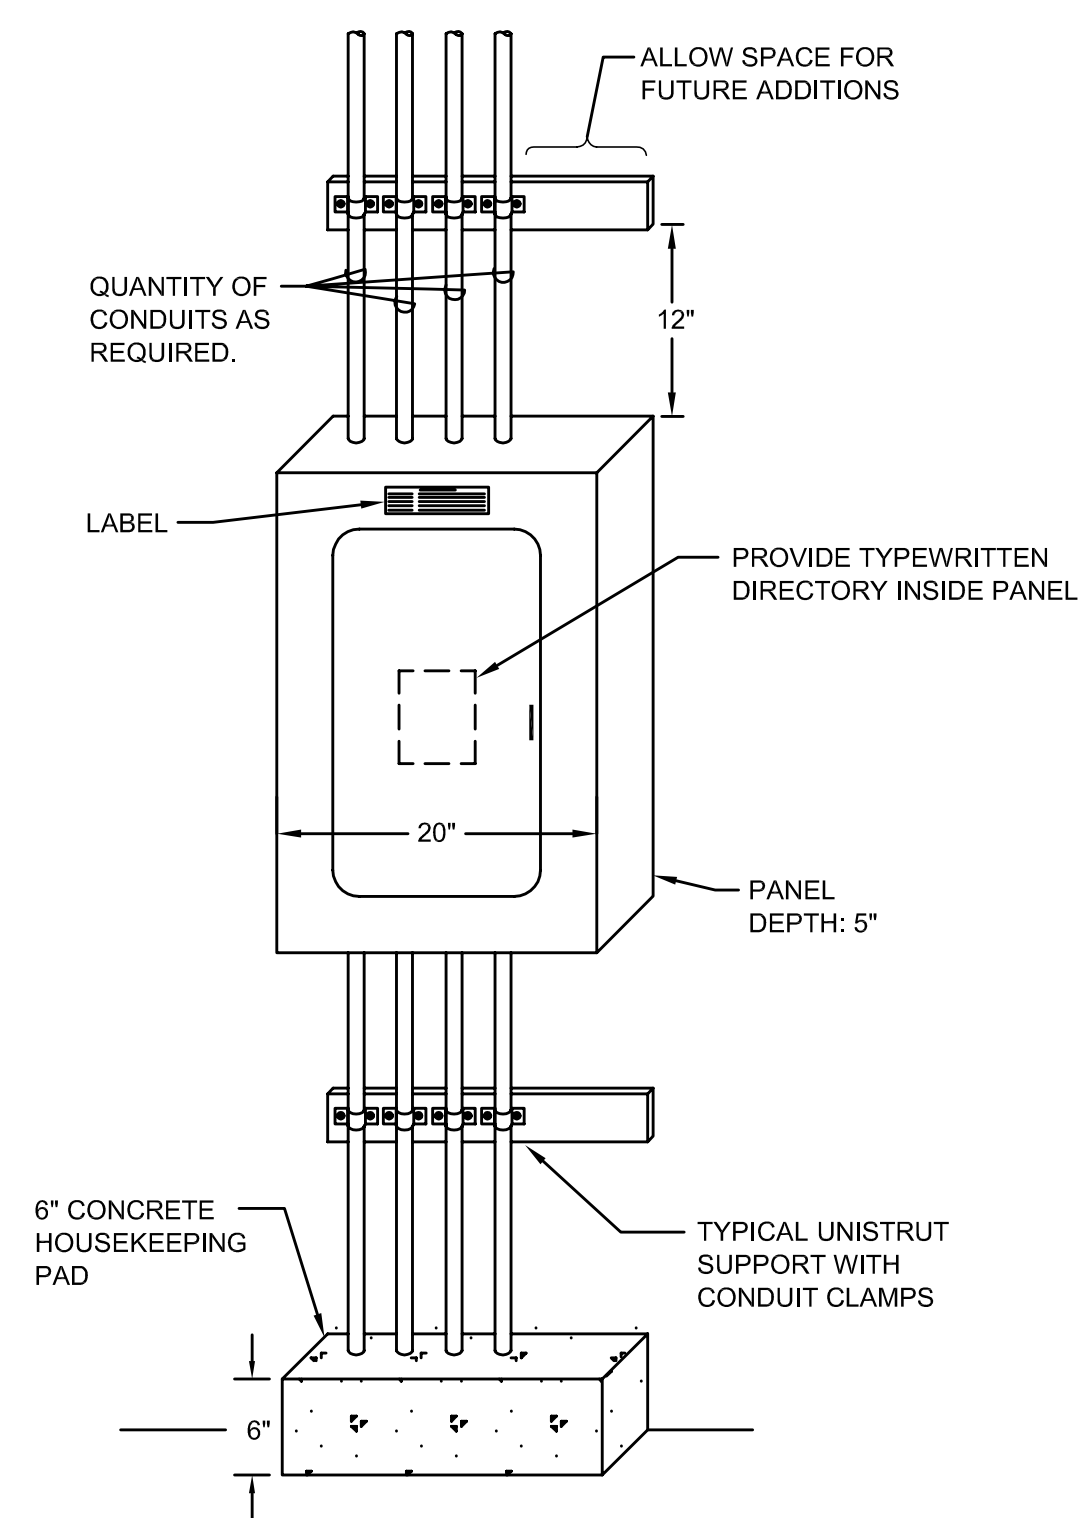

2 PANEL INSTALLATION - SURFACE MOUNT  
NOT TO SCALE

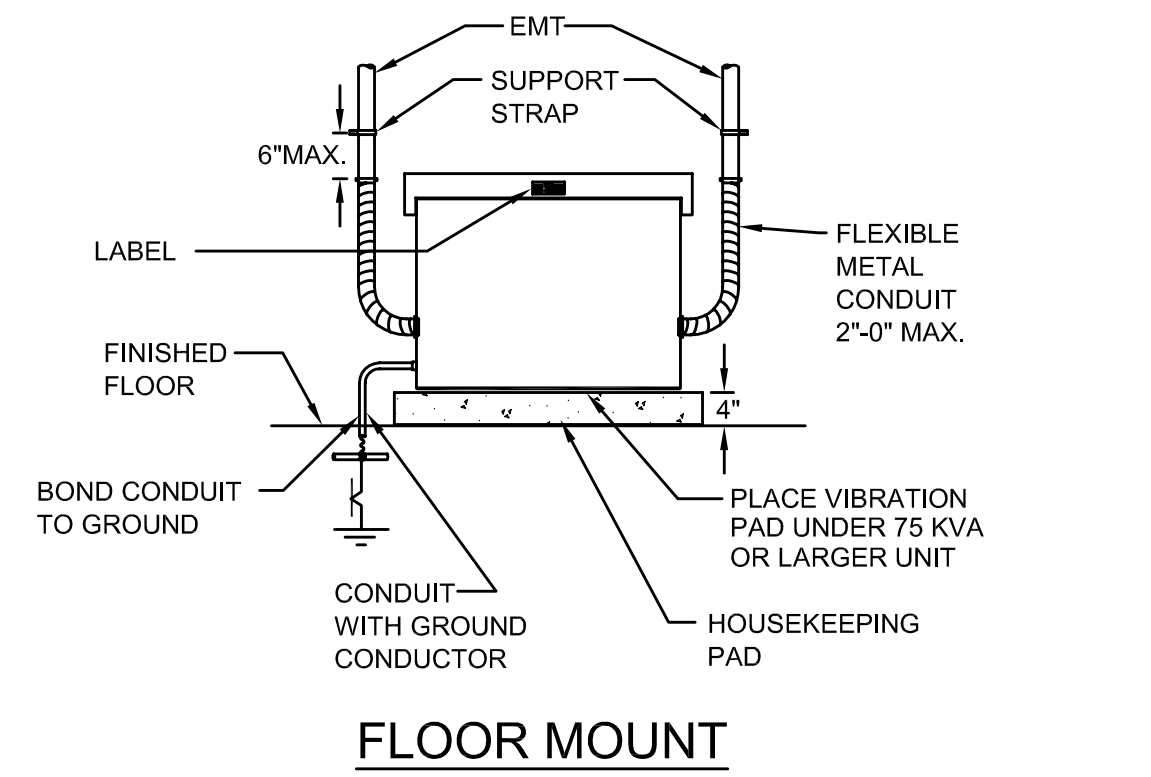


FLOOR MOUNT

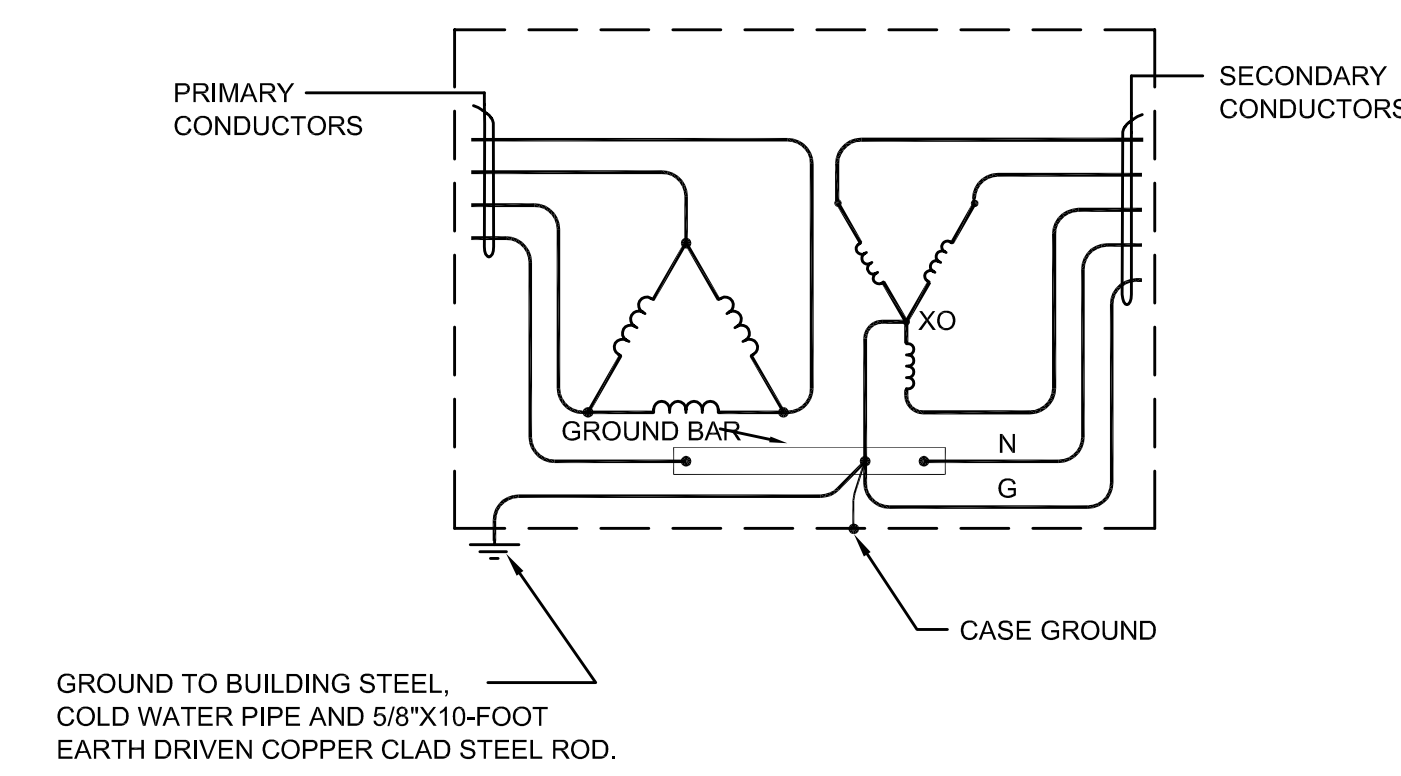


WIRING DIAGRAM


3 DRY TRANSFORMER INSTALLATION  
NOT TO SCALE

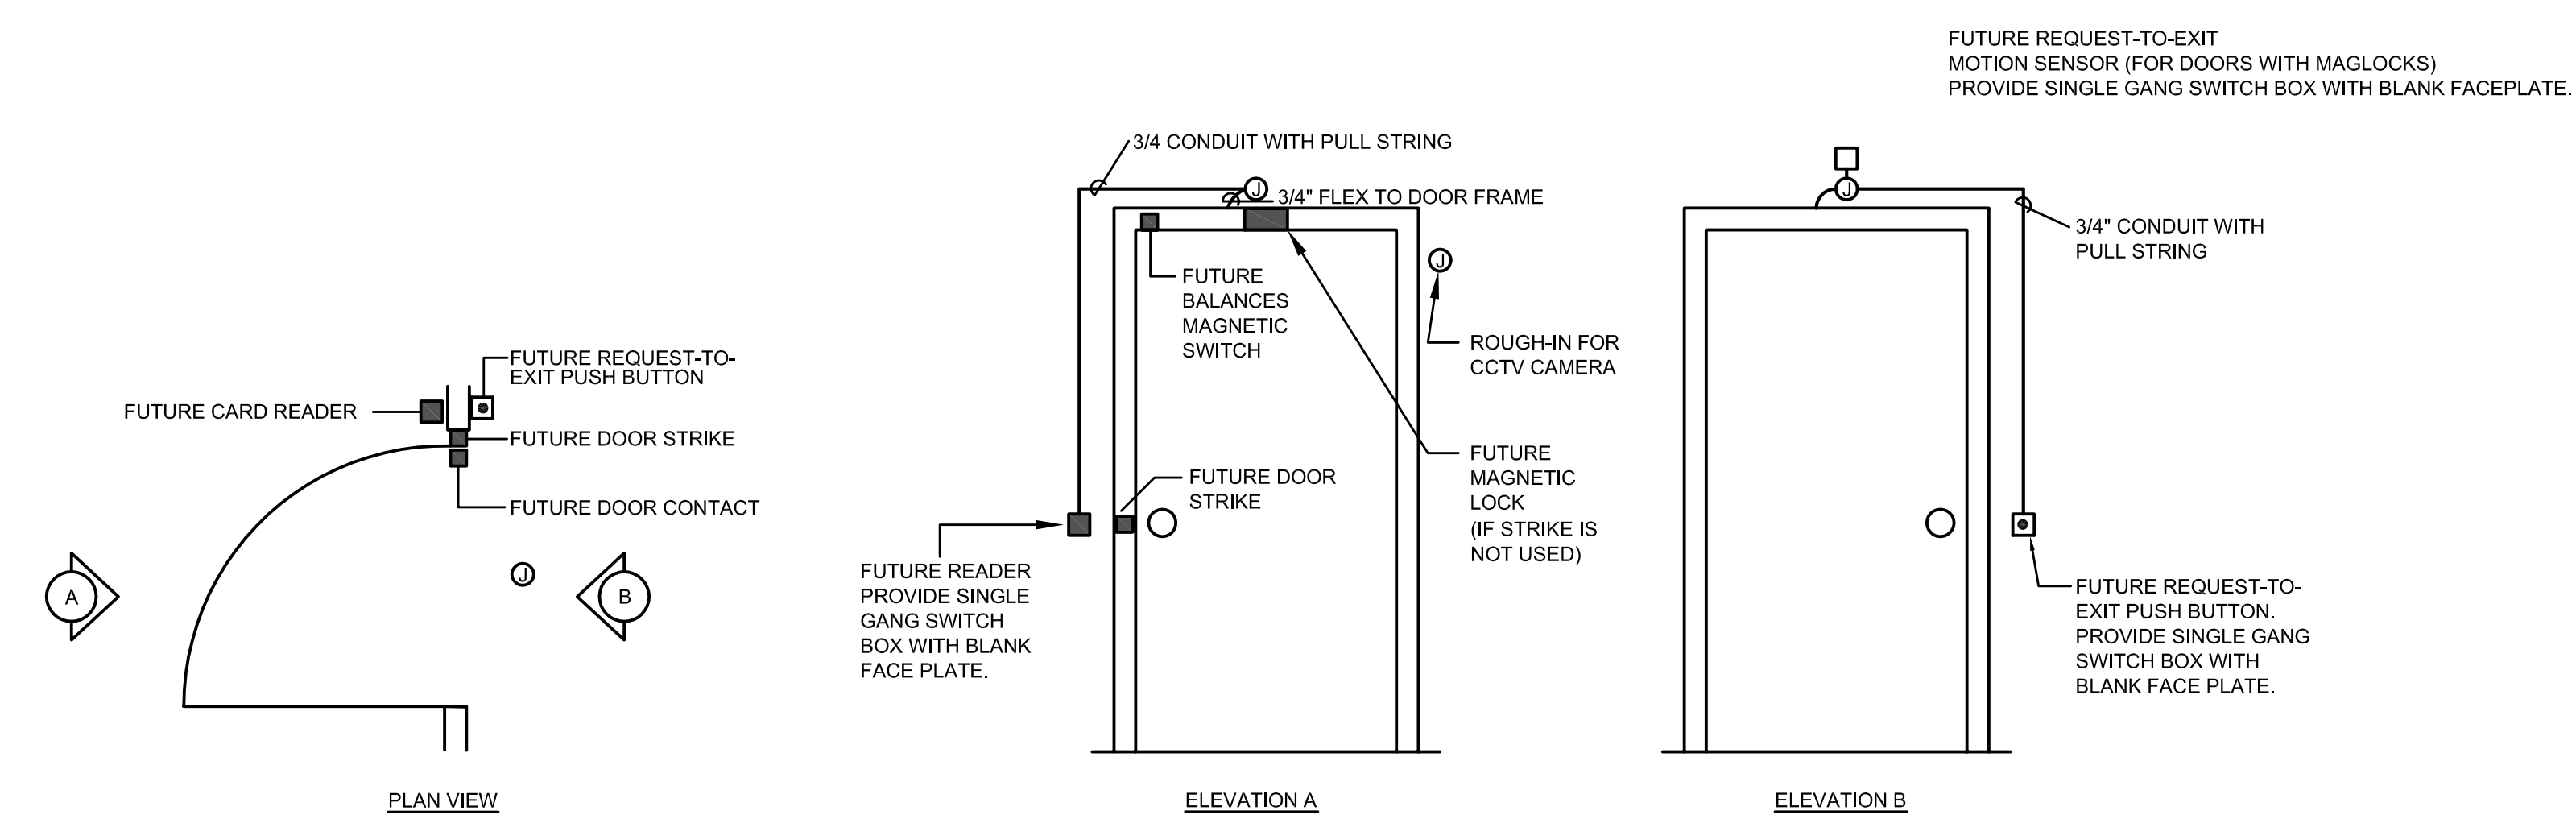

2 TYPICAL ACCESS CONTROL SYSTEM DOOR DETAIL  
NOT TO SCALE

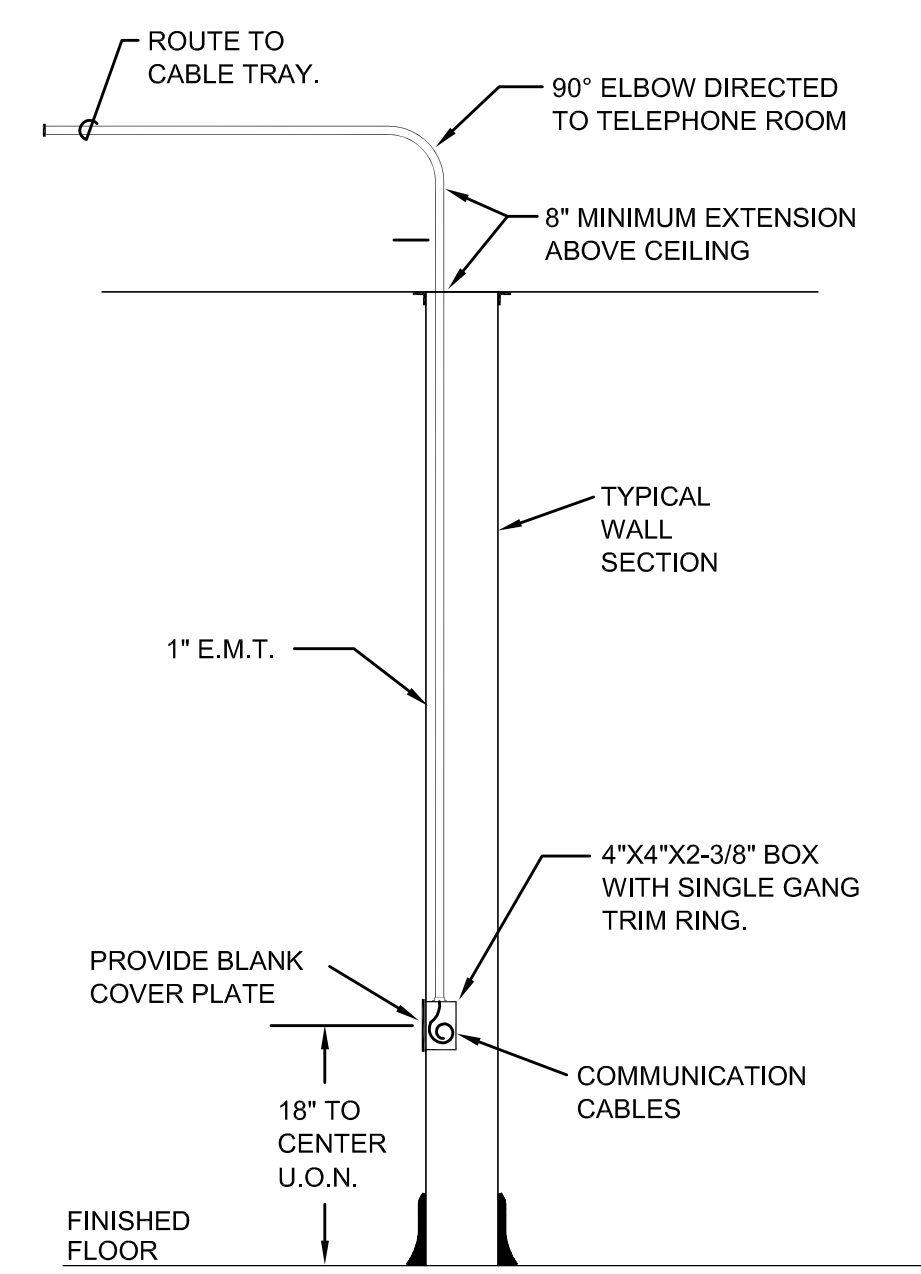

4 COMMUNICATION OUTLET  
NOT TO SCALE

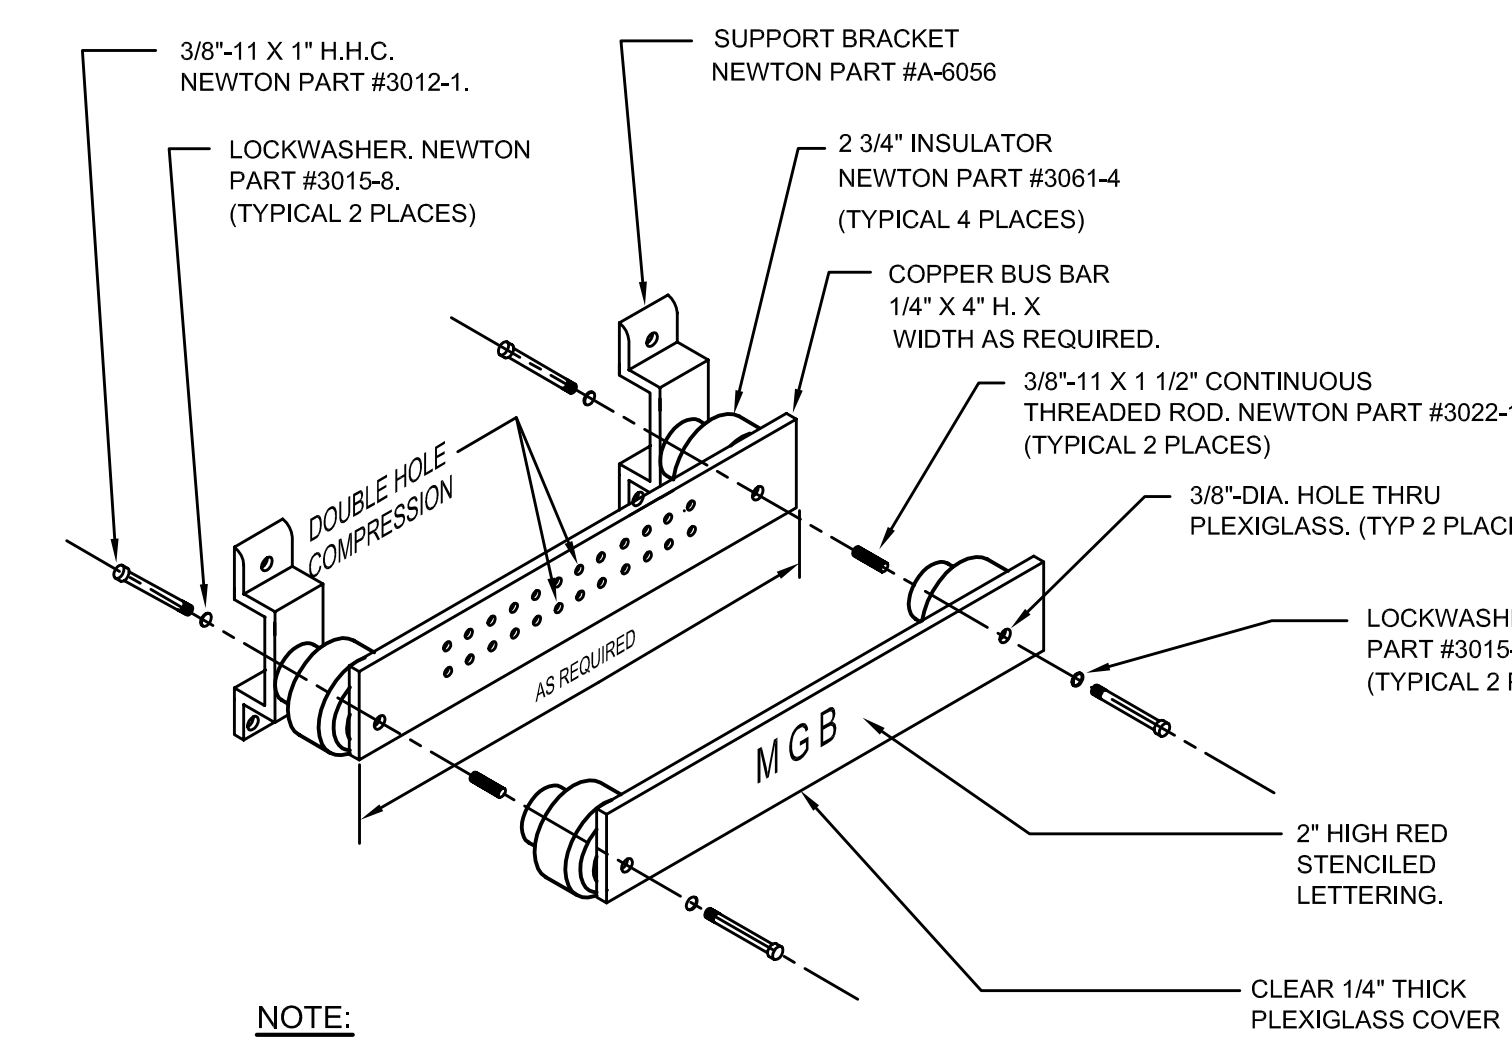

5 GROUND BUS BAR DETAIL  
NONE



2/22/06	PROG. REVIEW #1
3/10/06	PROG. REVIEW #2
3/27/06	PROG. REVIEW #3
4/10/06	PROG. REVIEW #4
5/3/06	PRELIM. DESIGN

MARK	DATE	DESCRIPTION
DRAWING ISSUED: 05/03/2006		

NGB PROJECT NO.: 220027

PRELIMINARY DESIGN

DRAWING TITLE:  
ELECTRICAL  
DETAILS

DRAWING NUMBER:

E501

SHEET 100 OF 106