




ARCHES (ORIGINAL DESIGN)

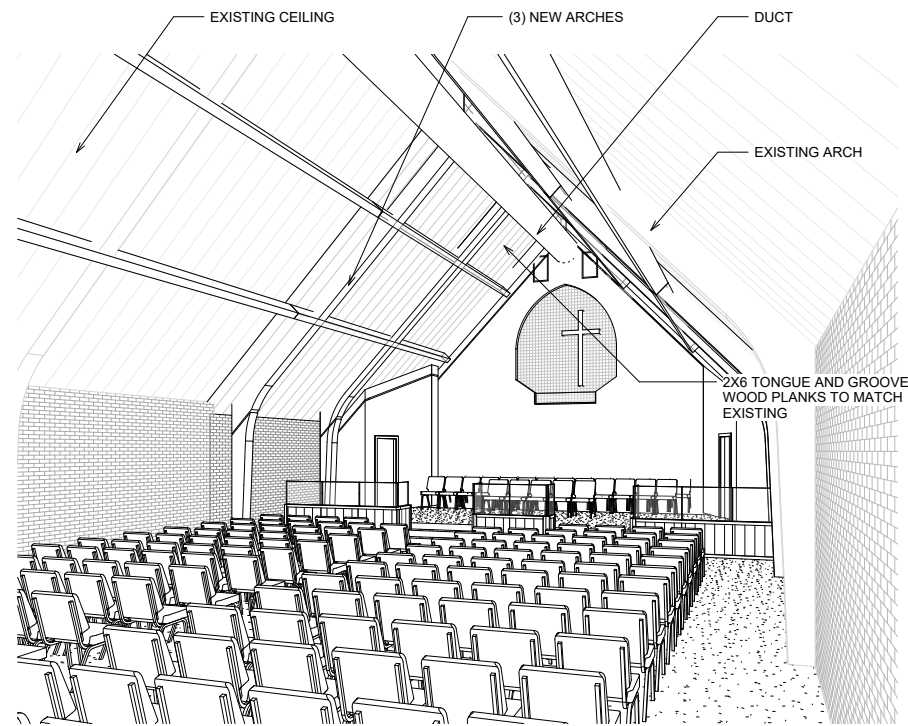


① 3D VIEW - SANCTUARY WITH ARCHES

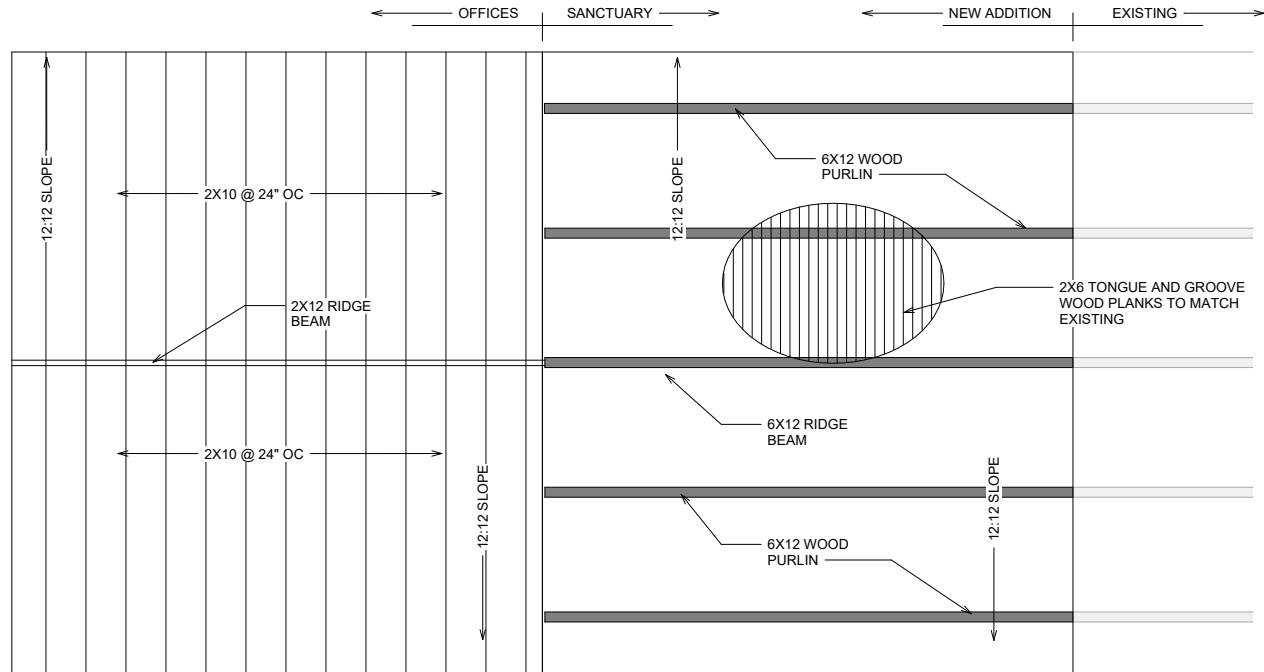

ARCHES REMOVED

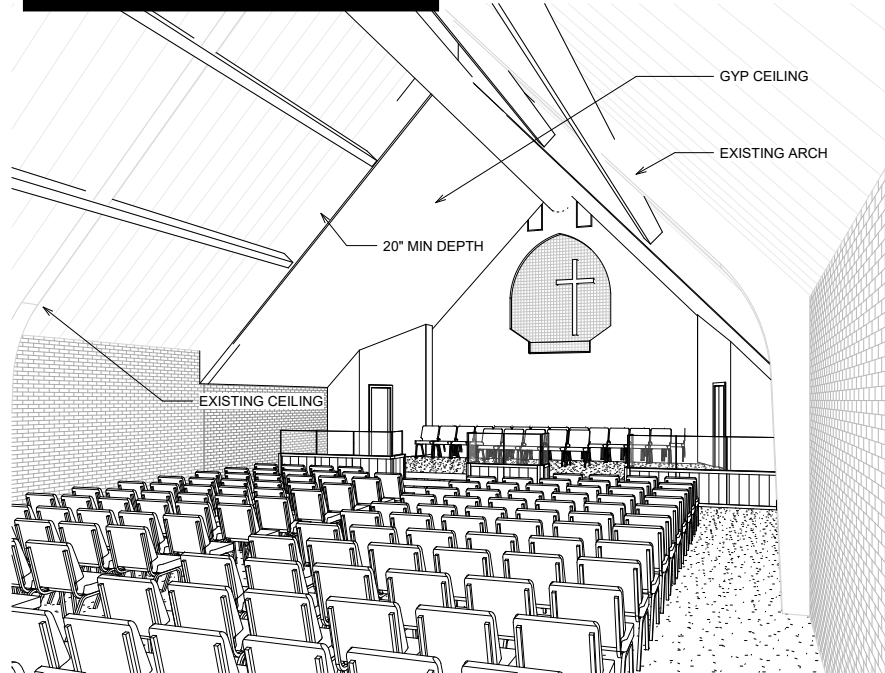

② 3D VIEW - SANCTUARY FRAMED

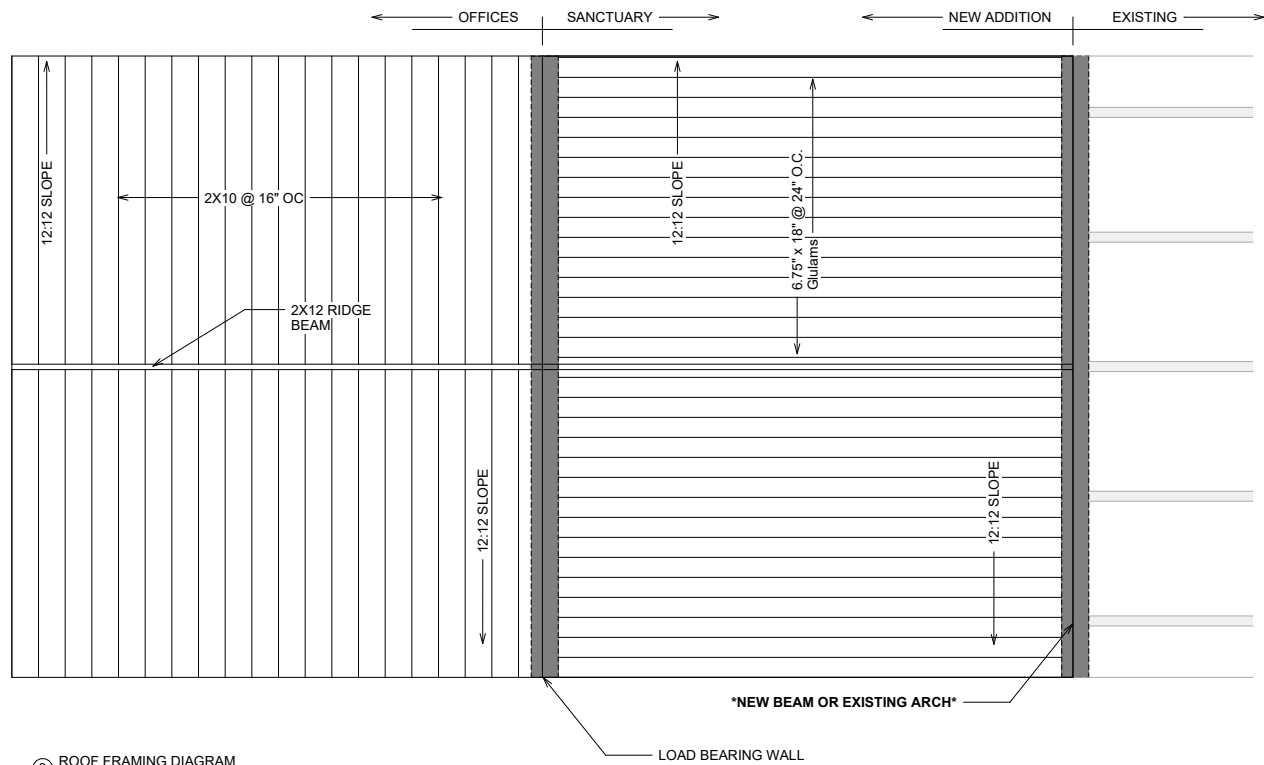

③ ROOF FRAMING DIAGRAM
1/2" = 1'-0"

NOT FOR CONSTRUCTION

65% Design Documents

COPYRIGHT NOTICE:
THESE DRAWINGS, SPECIFICATIONS, AND ALL RELATED DOCUMENTS ARE THE INTELLECTUAL PROPERTY OF SCOTTMORE LLC AND ARE PROTECTED BY APPLICABLE U.S. AND INTERNATIONAL COPYRIGHT LAWS. ANY UNAUTHORIZED USE, REPRODUCTION, DISTRIBUTION, OR MODIFICATION - IN WHOLE OR IN PART - IS STRICTLY PROHIBITED WITHOUT THE EXPRESS WRITTEN PERMISSION OF SCOTTMORE LLC. ALL RIGHTS RESERVED.
THIS SET OF DOCUMENTS IS INTENDED SOLELY FOR THE PROJECT IDENTIFIED HEREIN AND MAY NOT BE USED FOR OTHER PROJECTS OR PURPOSES WITHOUT WRITTEN CONSENT. VIOLATING USE IS SUBJECT TO LEGAL ACTION TO THE FULLEST EXTENT OF THE LAW.

PASTOR SANDERS

THE SIXTH BAPTIST CHURCH RENOVATION
928 FELICITY STREET
NEW ORLEANS, LOUISIANA 70130

INTERIOR VIEW

Project Number	21003
Date	6/20/25
Drawn By	Author
Checked By	Checker

A-703

Scale As indicated