




D:\WORK\A103\2024\09\16\17KEY PLAN.dwg, 09/16/2024, 10:11:13 AM, 1/8" = 1'-0", 17KEY PLAN.dwg, 09/16/2024, 10:11:13 AM, 1/8" = 1'-0", 17KEY PLAN.dwg

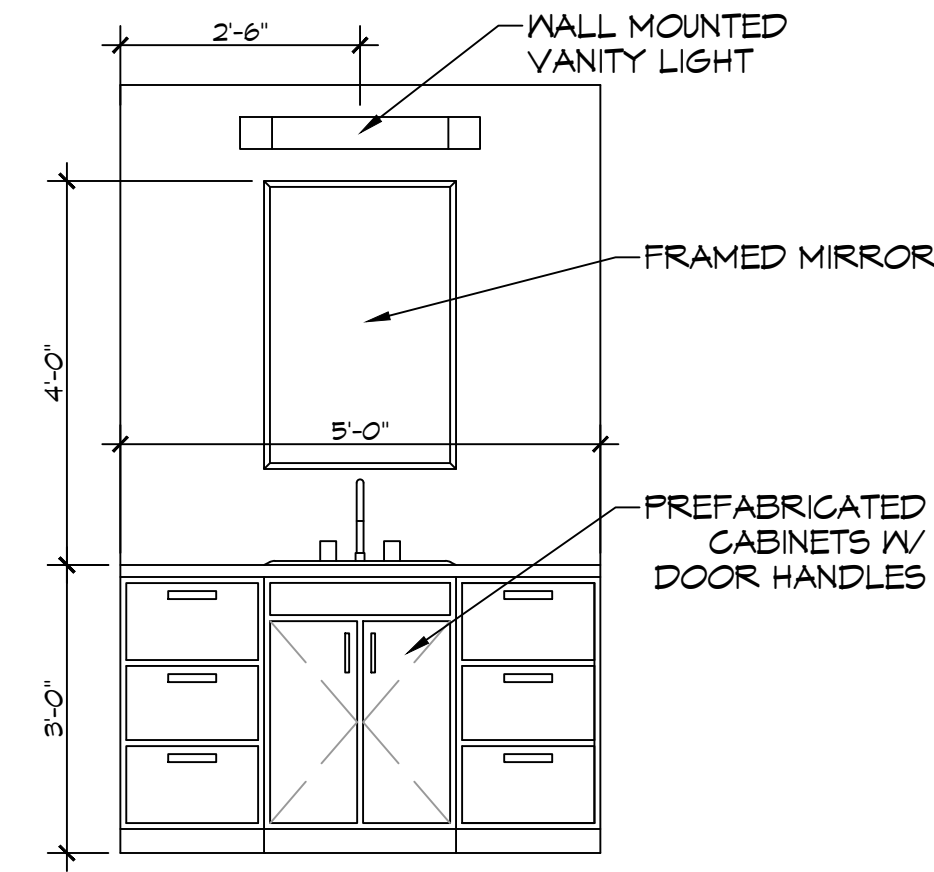


J SECOND FLOOR BATHROOM
 SCALE: 1/2" = 1'-0"

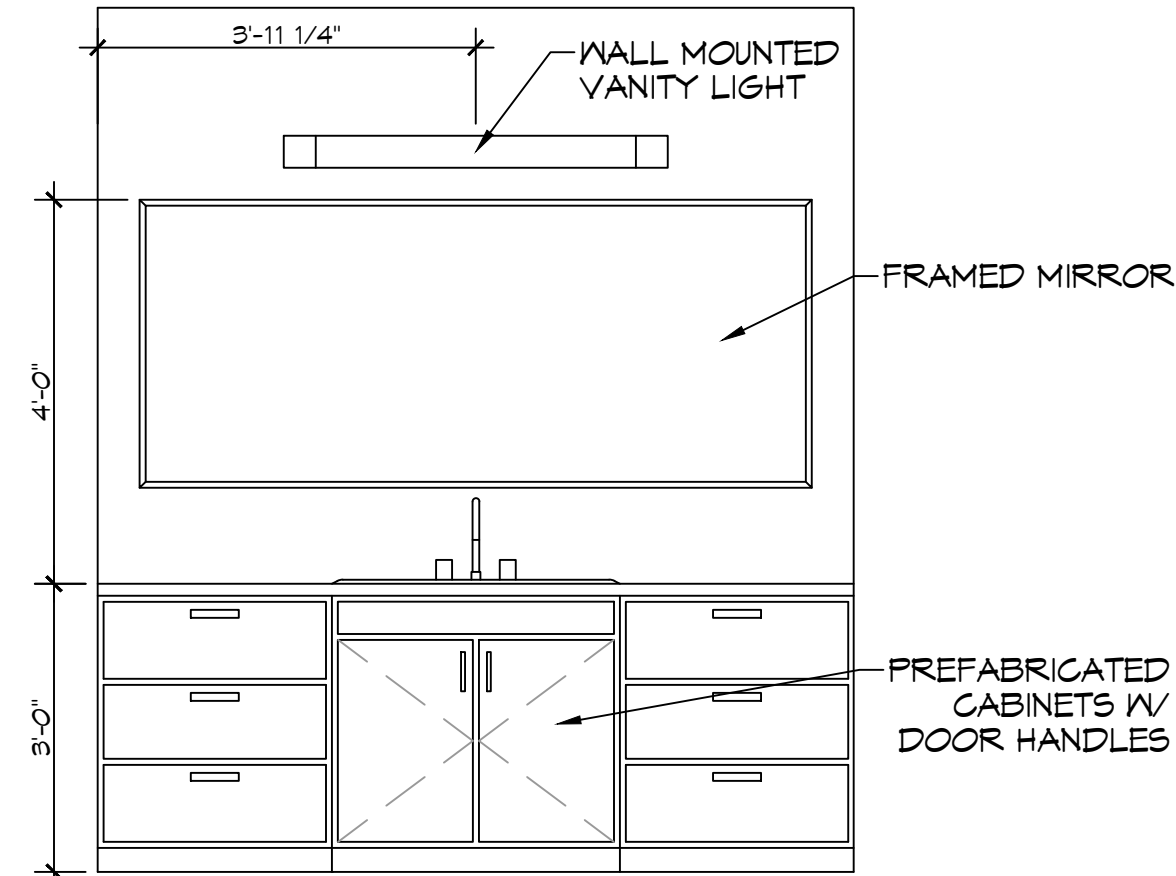


K MASTER BATHROOM
 SCALE: 1/2" = 1'-0"

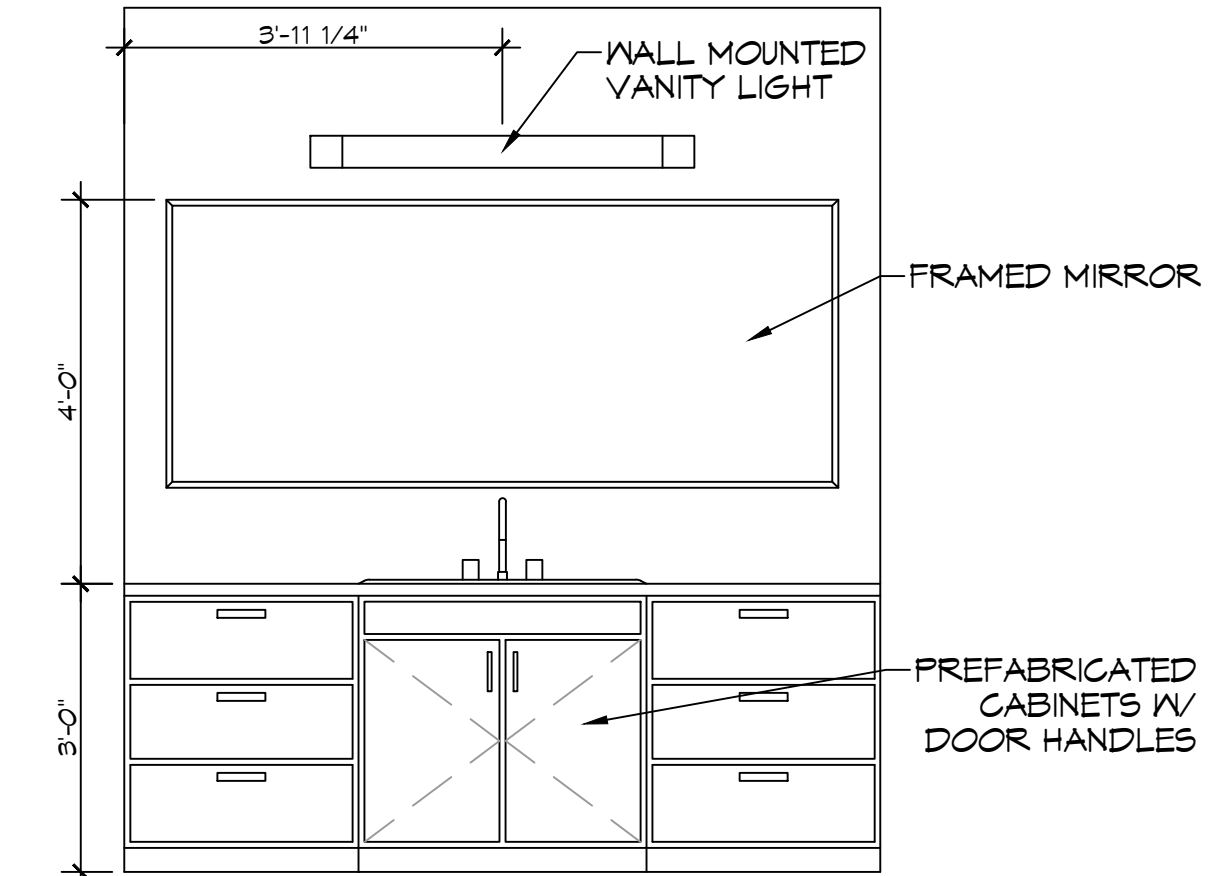


L MASTER BATHROOM
 SCALE: 1/2" = 1'-0"

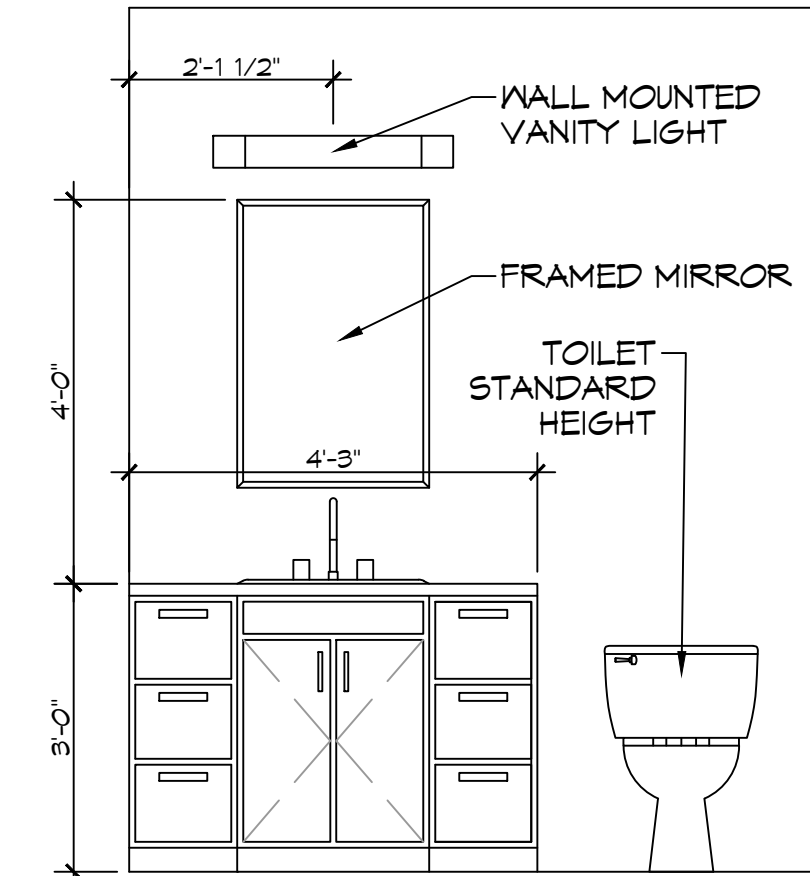


M POWDER ROOM
 SCALE: 1/2" = 1'-0"

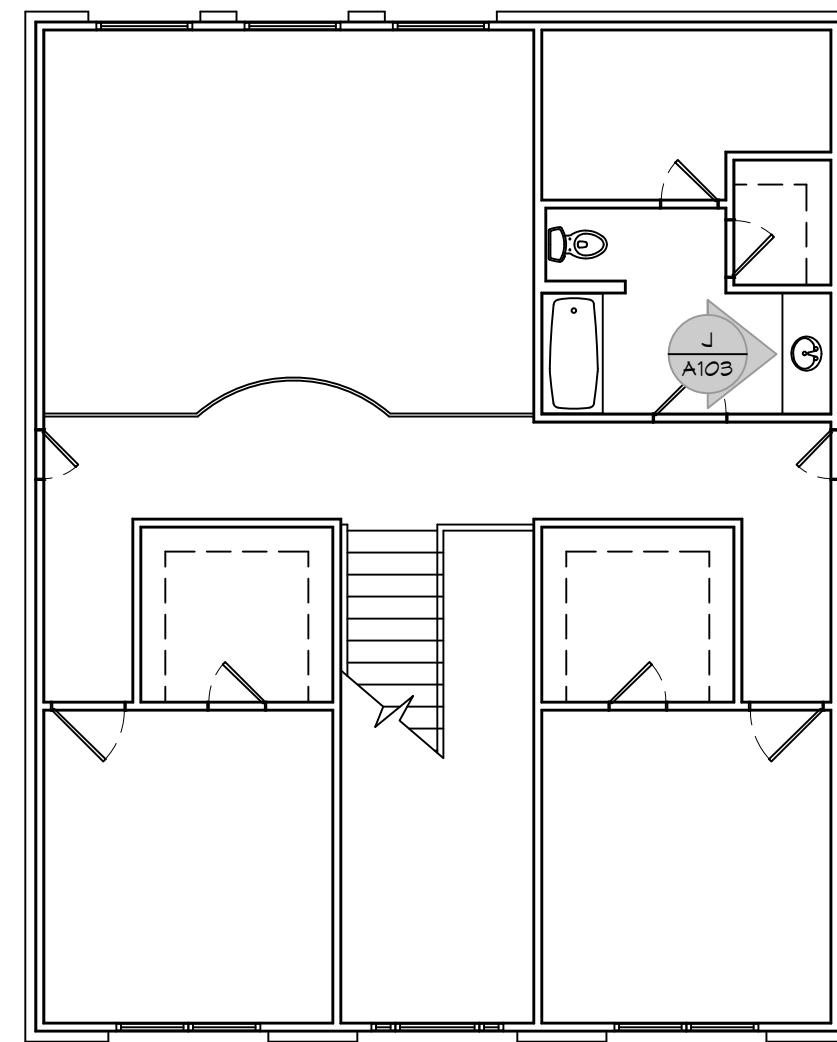


16 KEY PLAN
 SCALE: 1/8" = 1'-0"

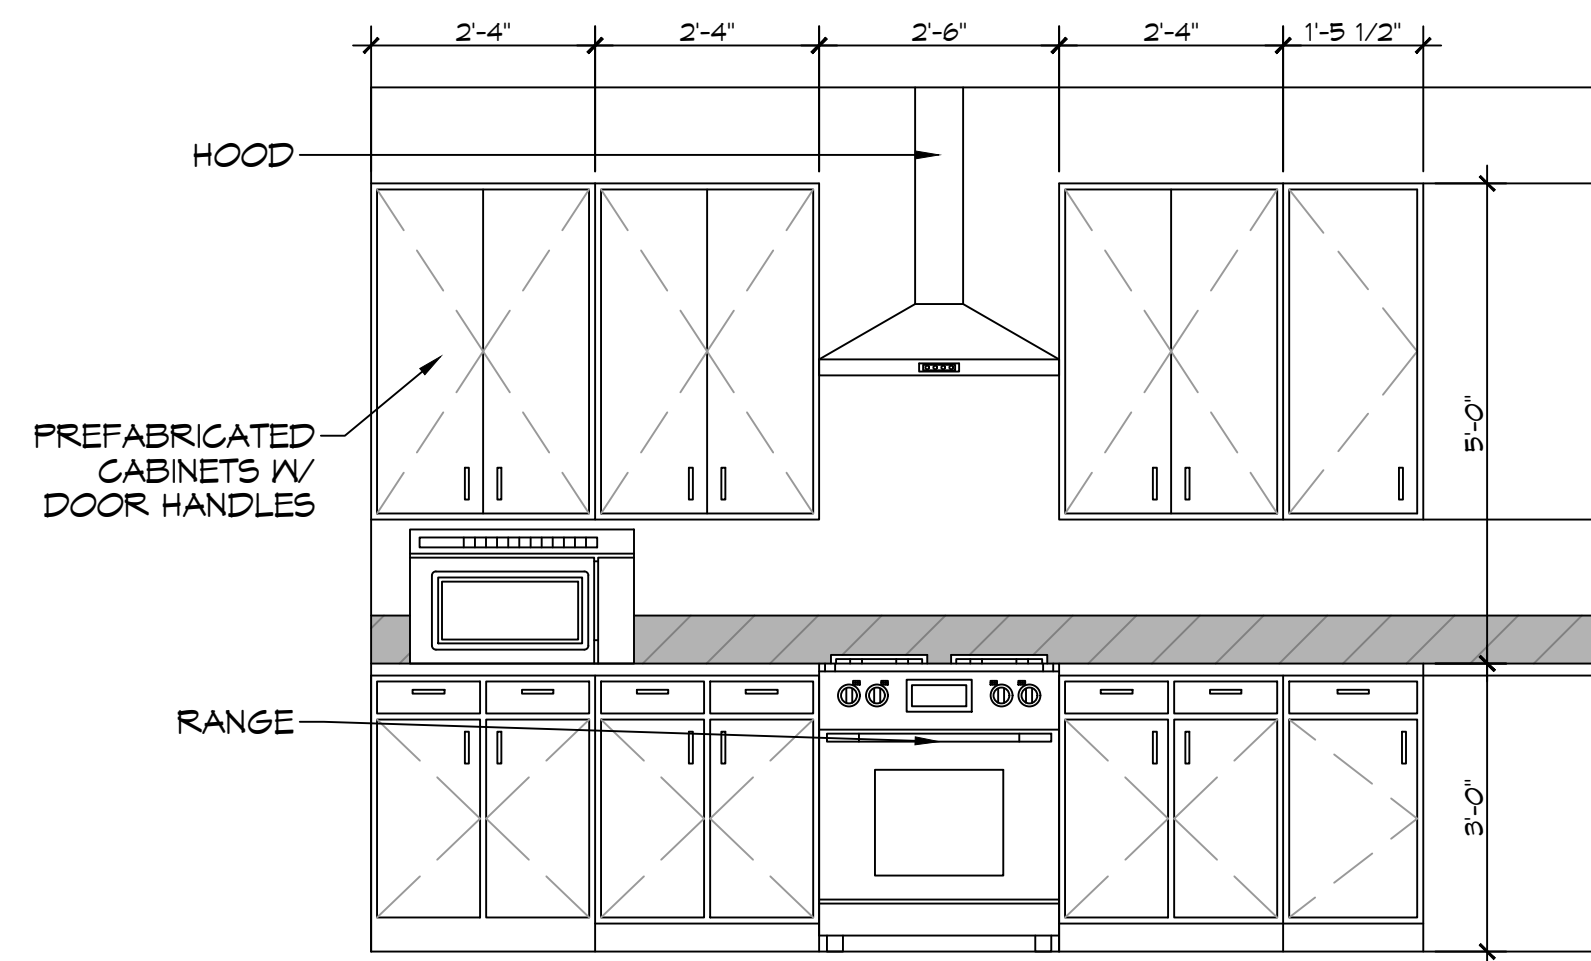


N KITCHEN
 SCALE: 1/2" = 1'-0"

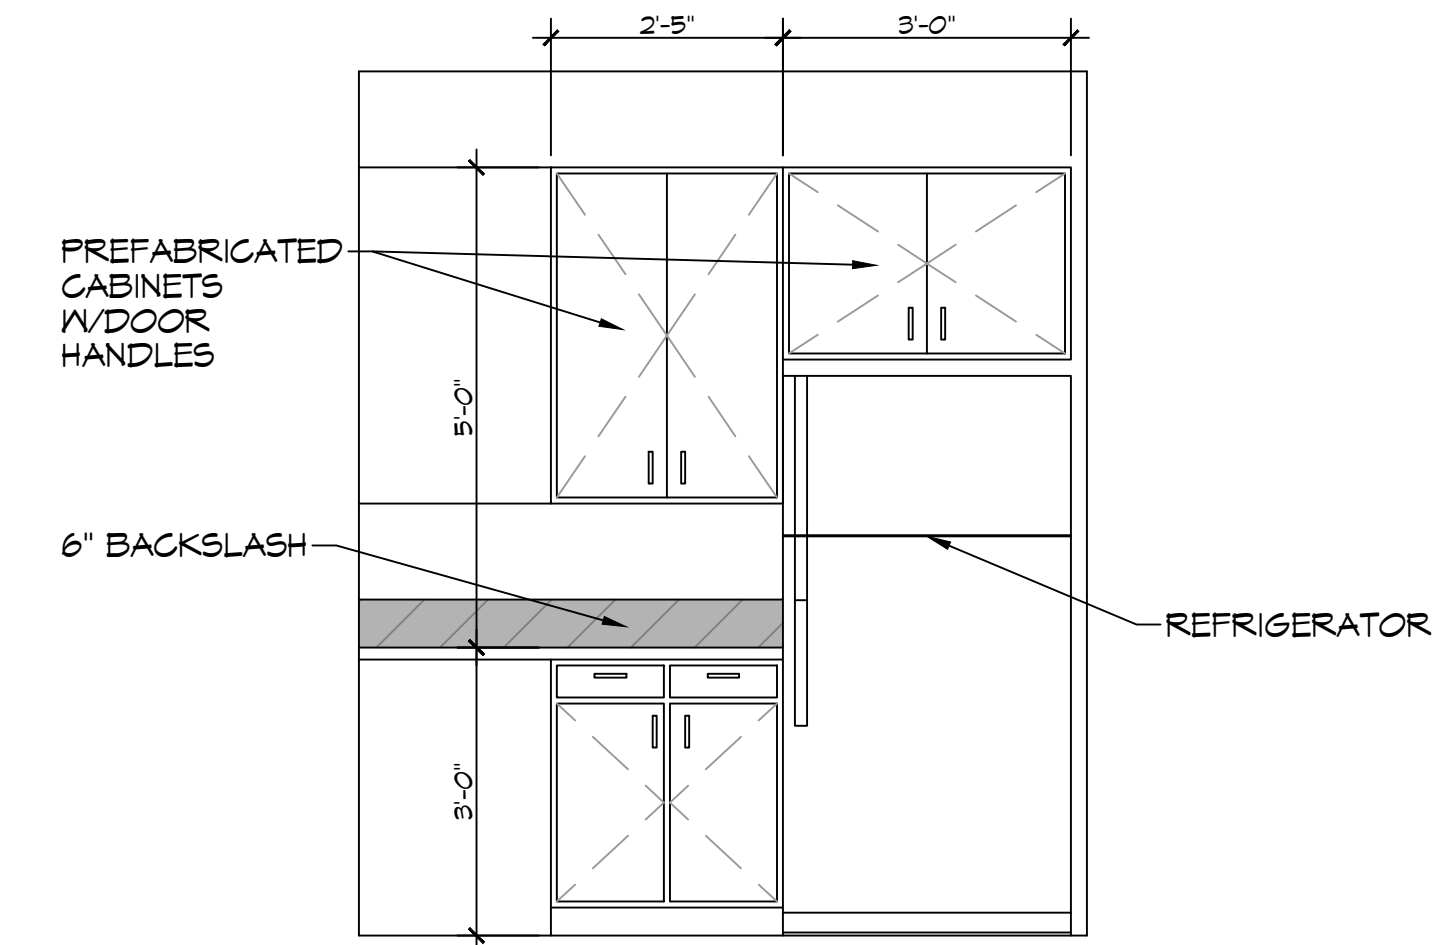


O KITCHEN
 SCALE: 1/2" = 1'-0"

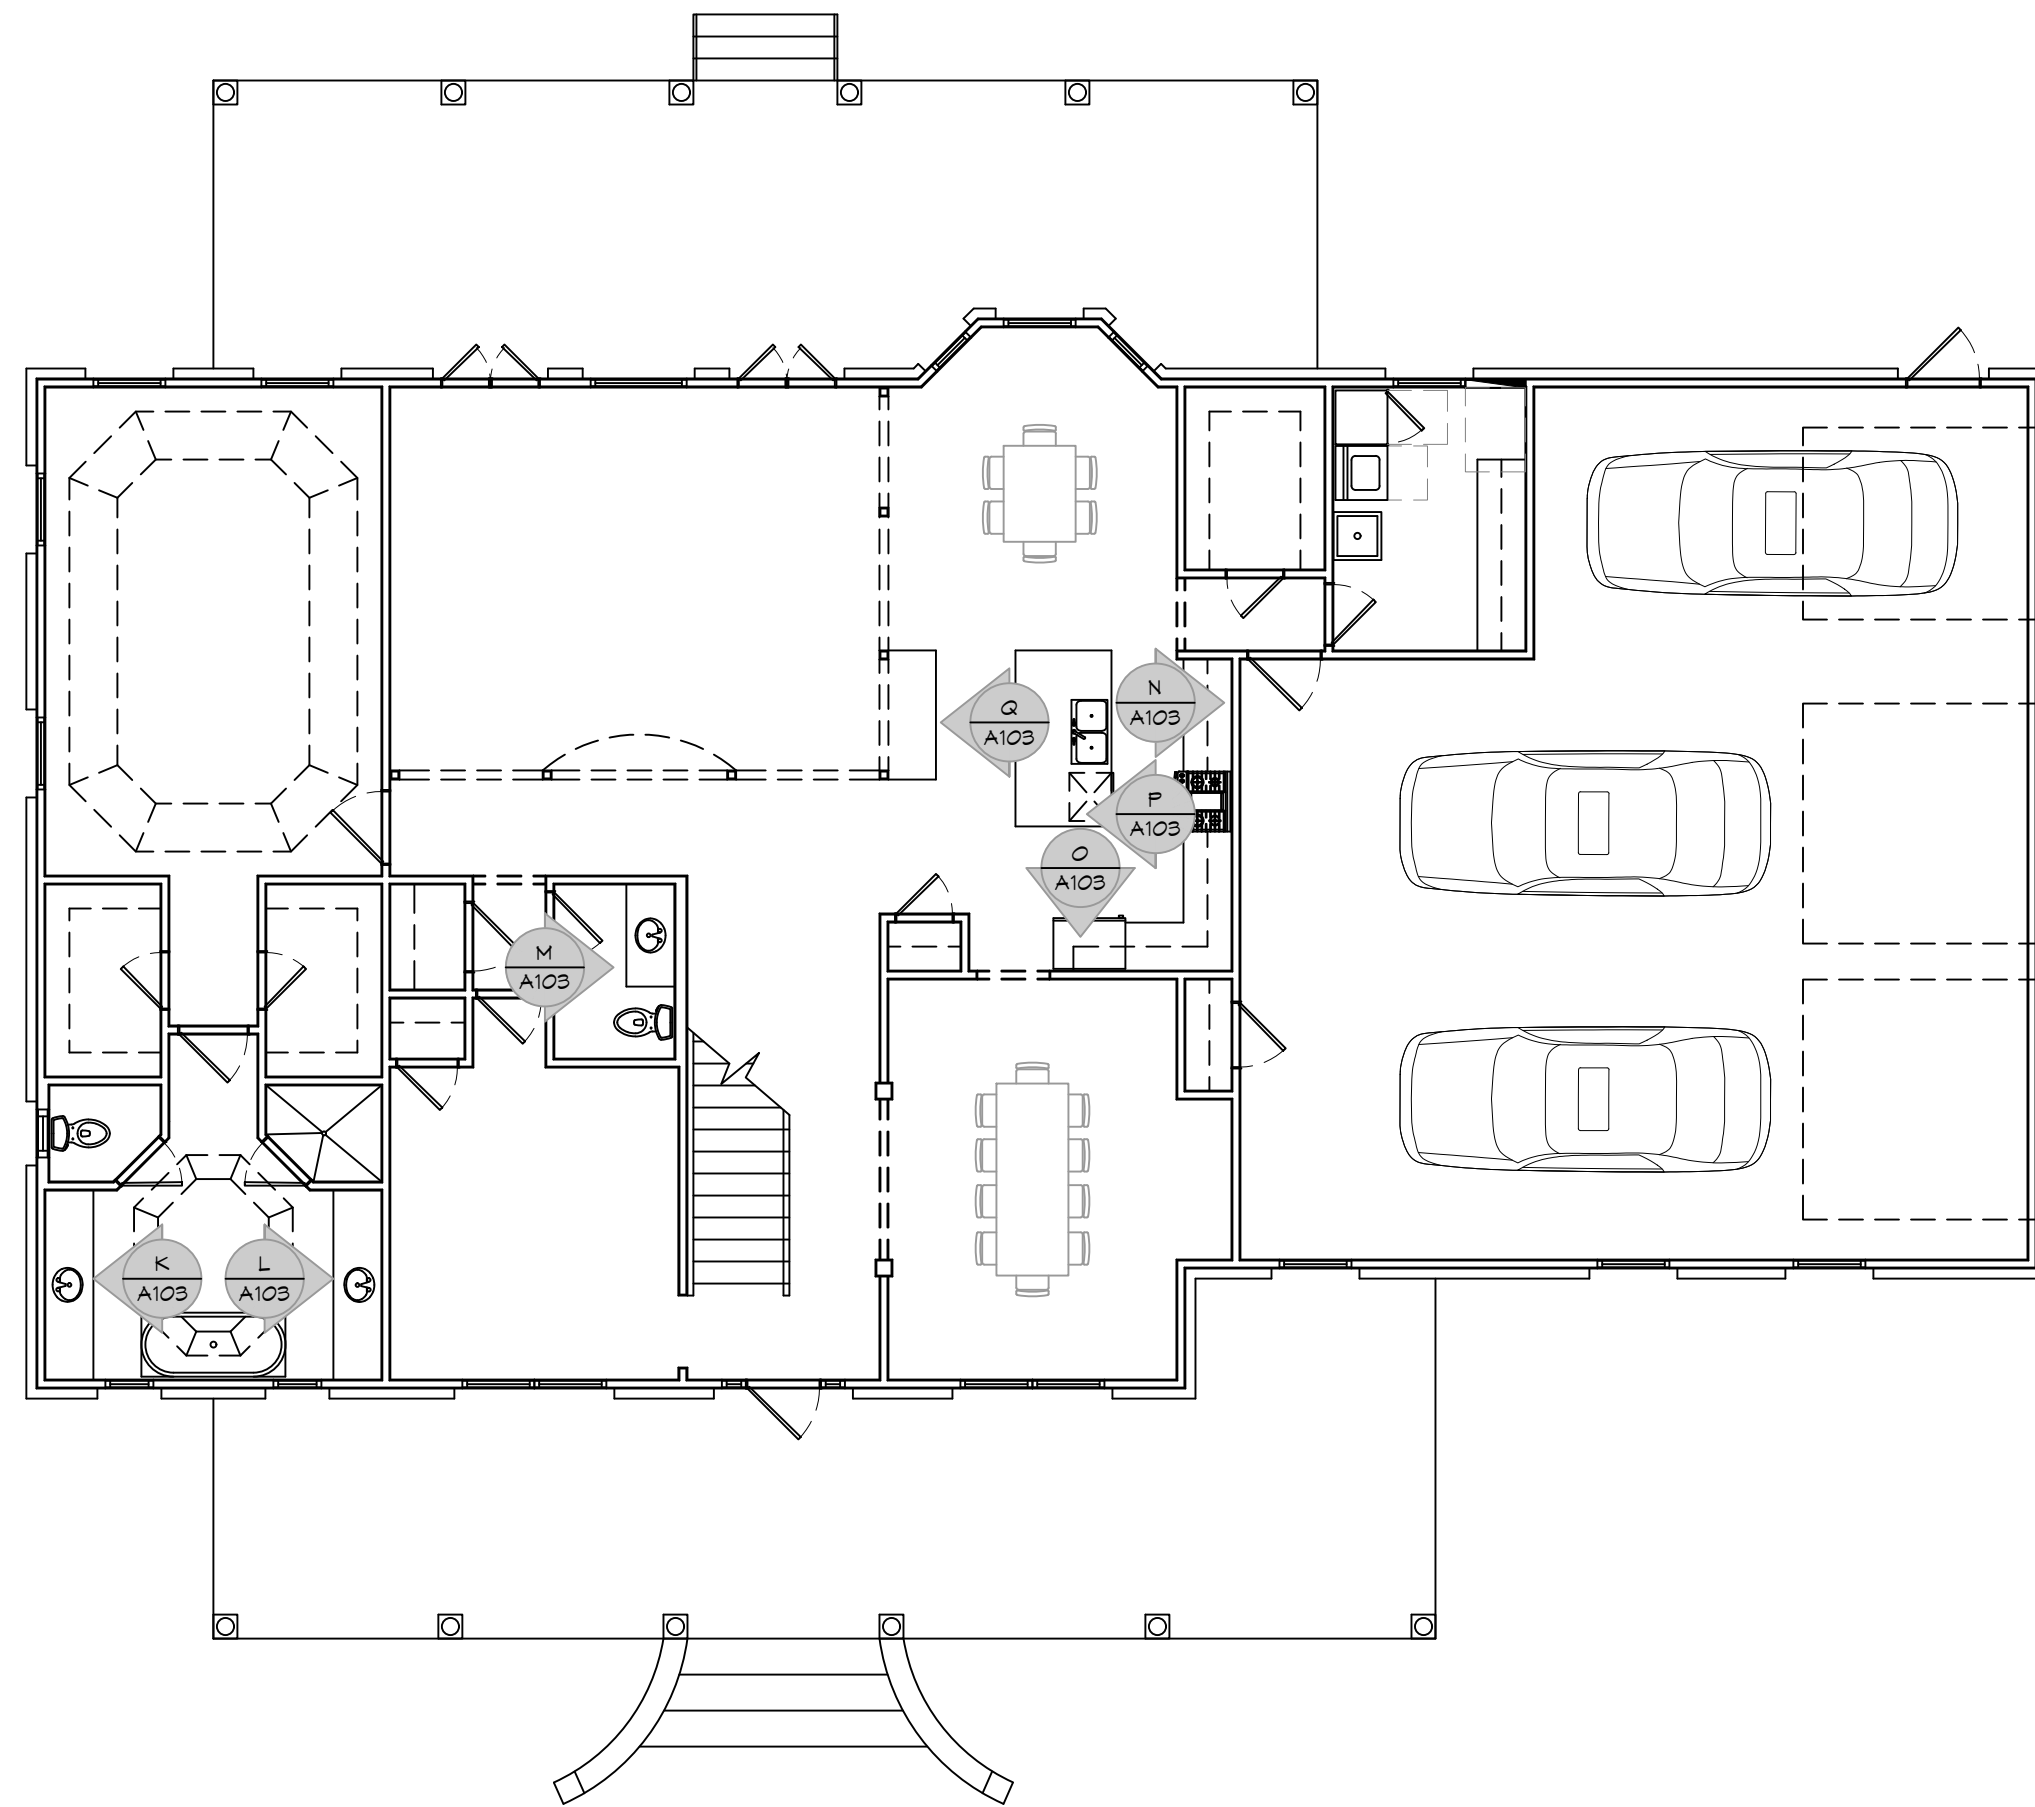

17 KEY PLAN
 SCALE: 1/8" = 1'-0"

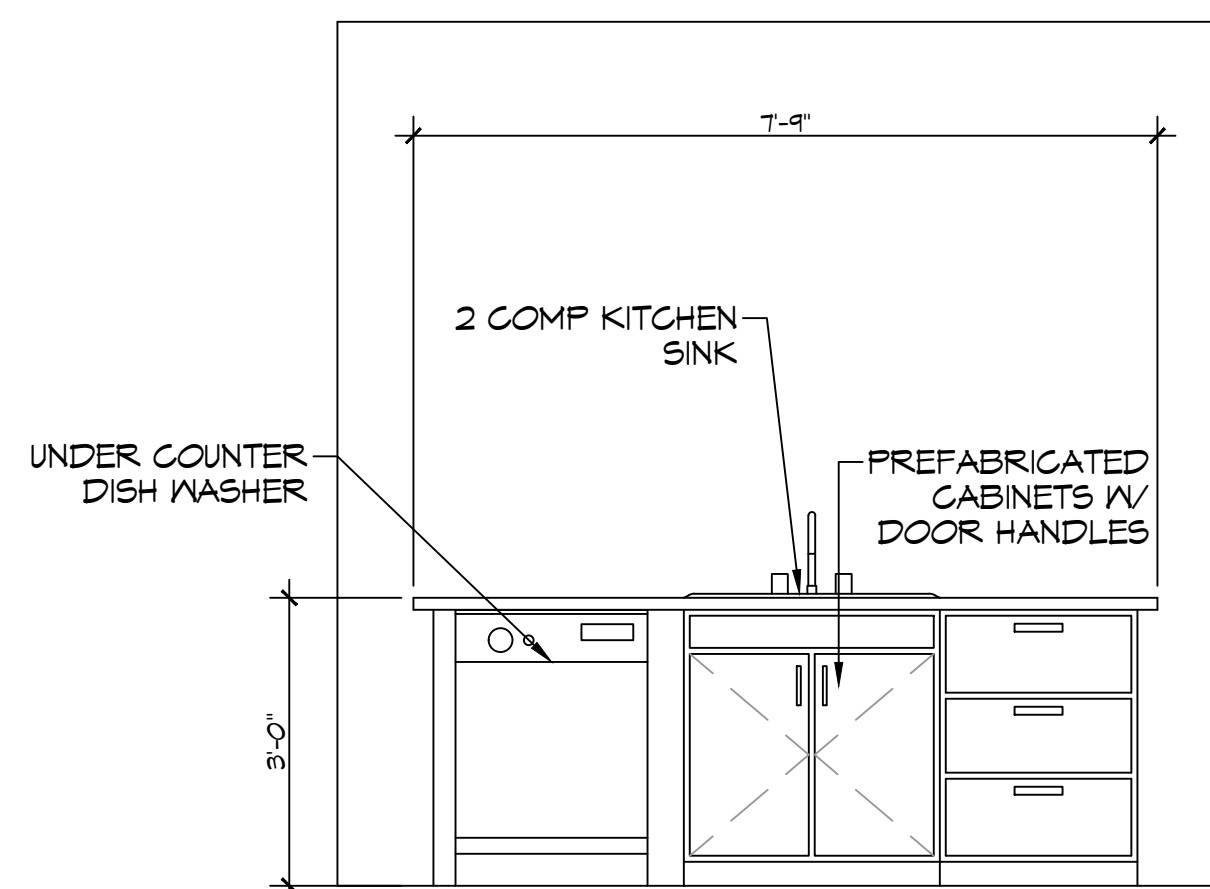

P KITCHEN ISLAND
 SCALE: 1/2" = 1'-0"

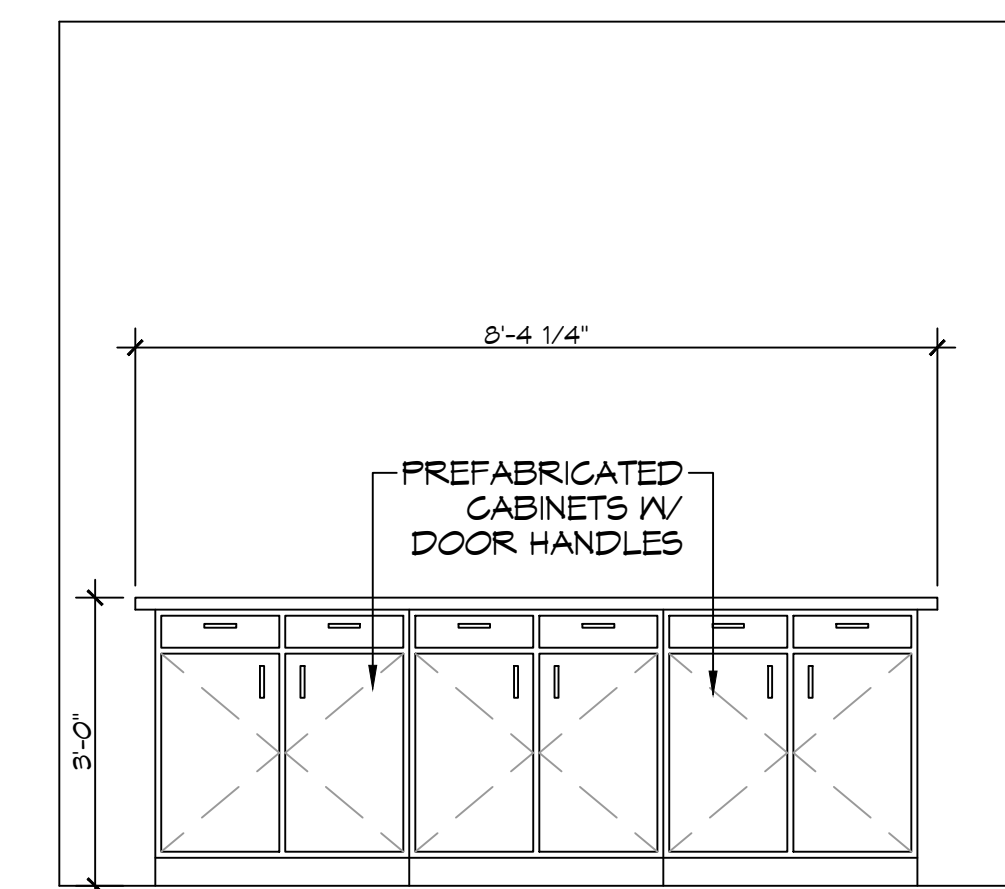

Q KITCHEN ISLAND
 SCALE: 1/2" = 1'-0"

DAMMON ENGINEERING, INC.
 LOUISIANA & MISSISSIPPI
 Chief Engineer: Brian Mistich, PE
 554 Old Spanish Trail
 Slidell, LA 70458
 www.dammonengineering.com
 info@dammonengineering.com
 PH: 985.649.8832

REVISIONS	DATE
# DESCRIPTION	



HOUSE PLAN
CHARLETTE & JOSEPH
 LOT 31
 GILBON DRIVE
 SULPHEUR, LA 70460
 JOB No.:
 DATE: 04-09-2024
 DRAWN BY: SCM
 CHECKED BY: BAM

SHEET TITLE:
 INTERIOR ELEVATIONS
 PLAN

DRAWING NUMBER:
A103
 SHEET No. 10 of 13

NOTE: FIELD VERIFY ALL DIMENSIONS, PAINT, FLOORING, LIGHTS, DOORS, ACCESSORIES, COLORS & STYLES WITH OWNER