


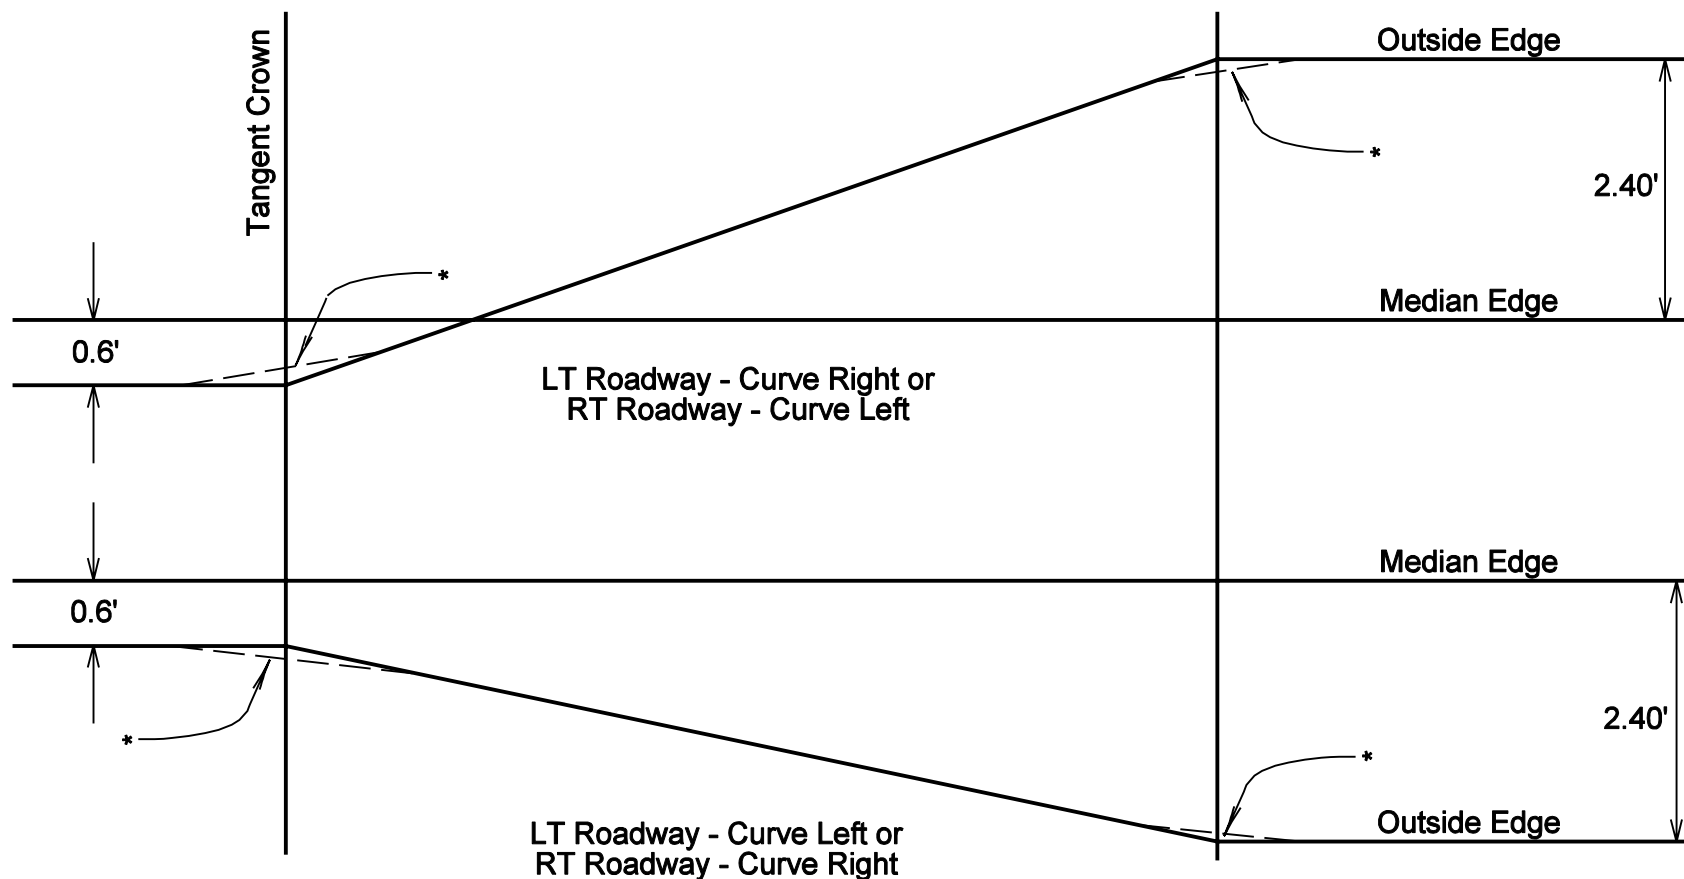

* 100' vertical curves required in pavement edge
at angular breaks in grade.

Figure 4-23: One Way Tangent Crown - 24' Pavement