

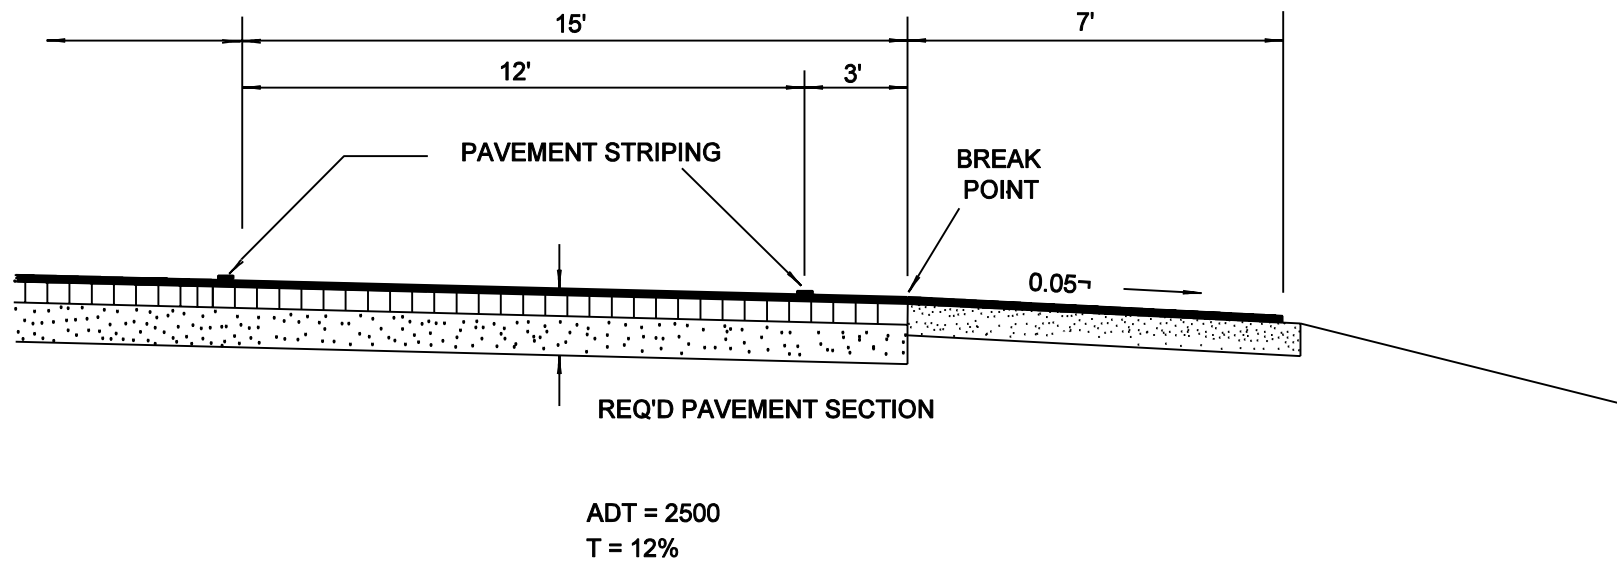


Figure 5-2: Pavement Width Extension