



SHEET NUMBER	I
DESIGNED	CHECKED
Detailed	CHECKED
DATE	DATE
SHEET	SHEET
PARISH	FEDERAL PROJECT
STATE	PROJECT
NO.	DATE
REVISION DESCRIPTION	
BY	

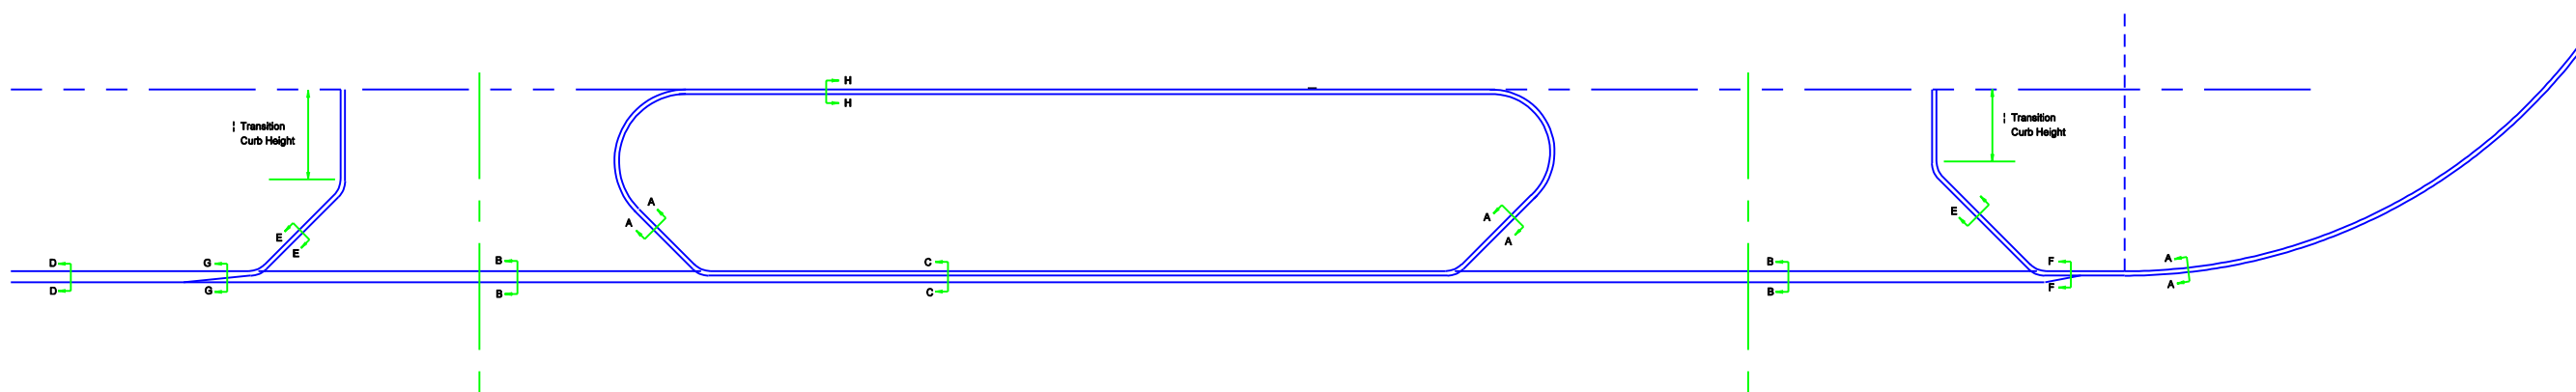


DETAILS OF CURBED DRIVEWAY


! Curb Height to be Transitioned to Match Existing Curb. If no Curb is Existing, Curb Height to be Reduced to 0" at R/W Line. Minimum Length of Transition Shall be 4". This Length May be Increased at the Discretion of the Project Engineer.

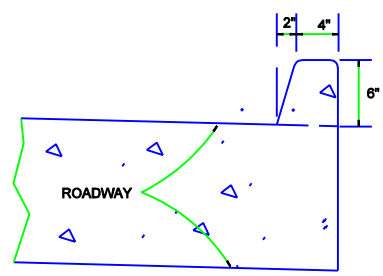



SECTION A-A

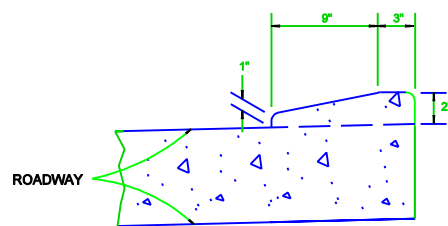


SECTION C-C

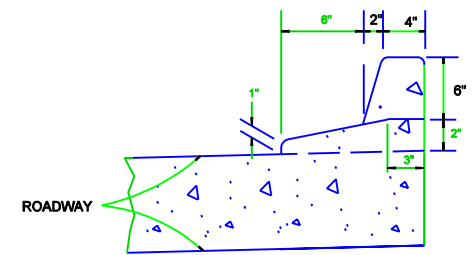


SECTION D-D

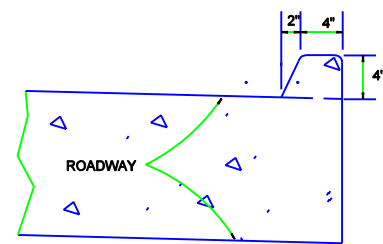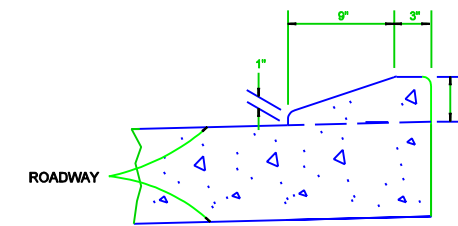


SECTION E-E

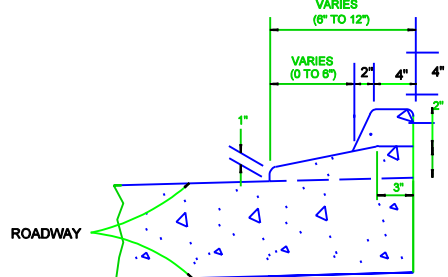

SECTION F-F

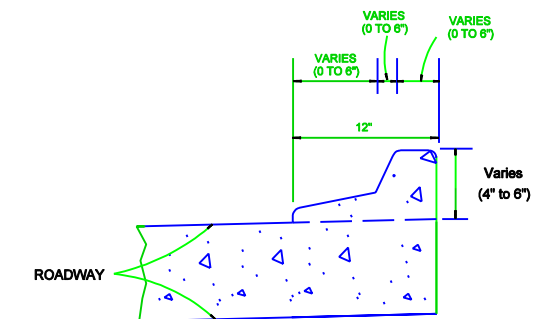

SECTION G-G

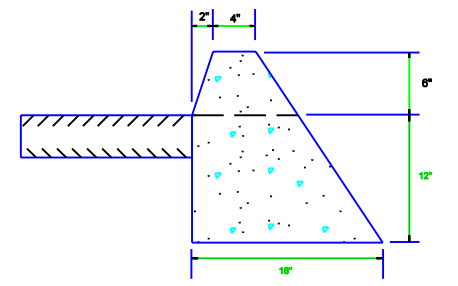

SECTION H-H

Figure 5-9: Detail of Curbed Driveway



ROAD DESIGN