
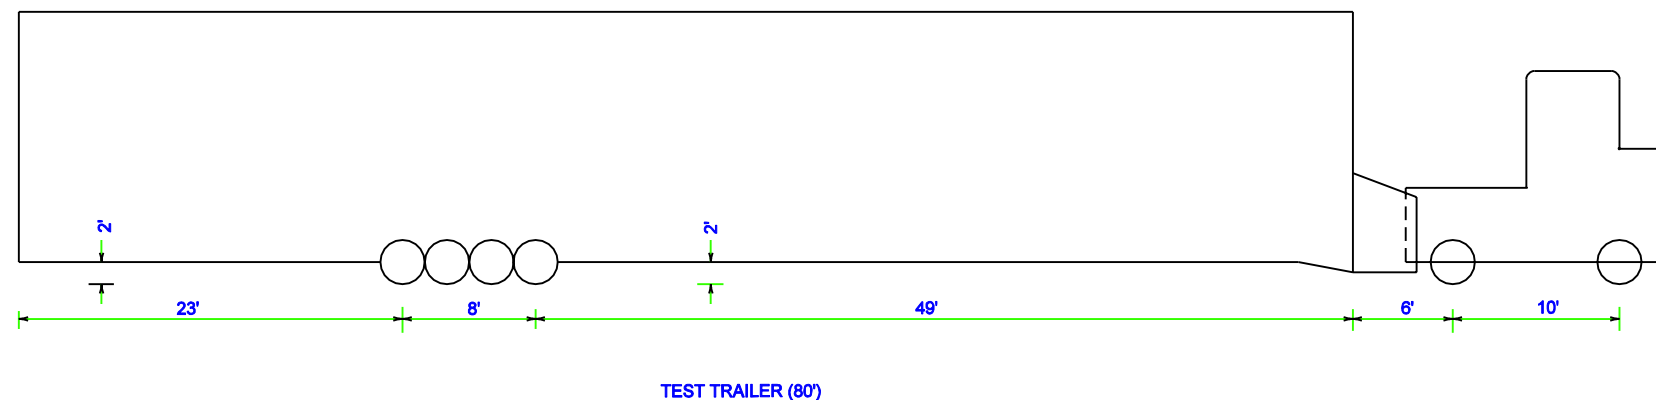
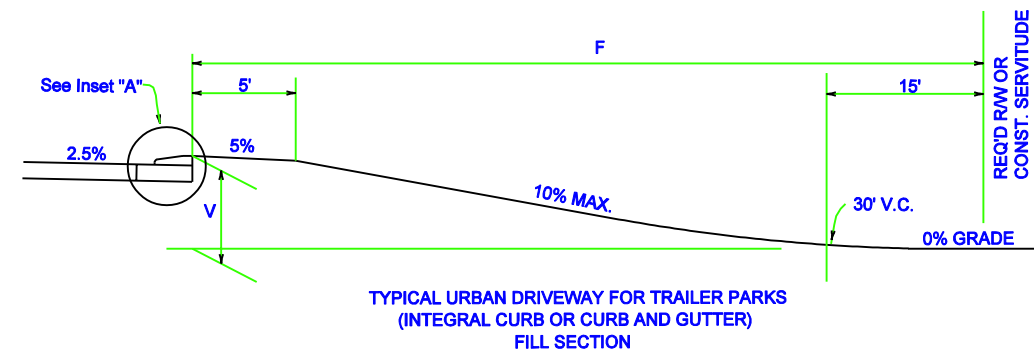
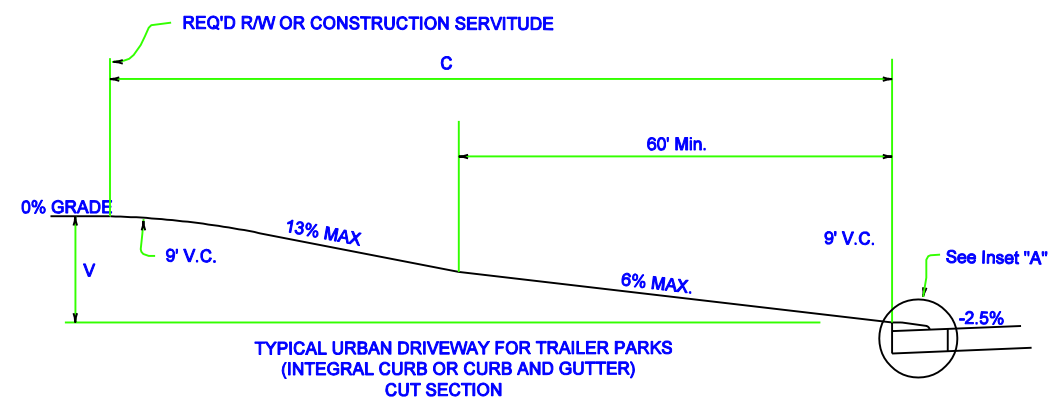
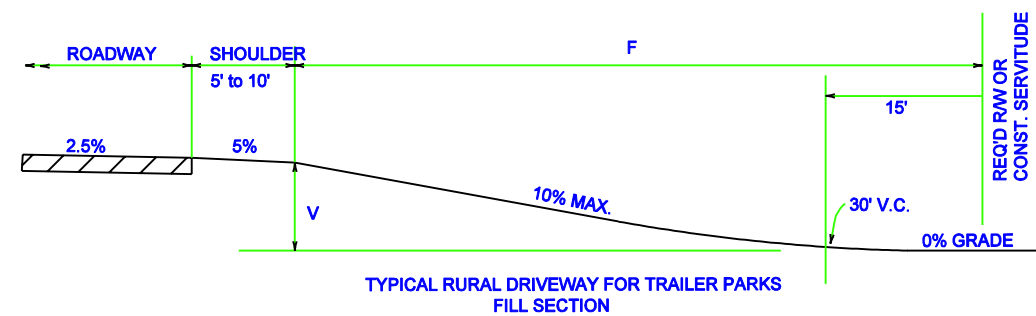


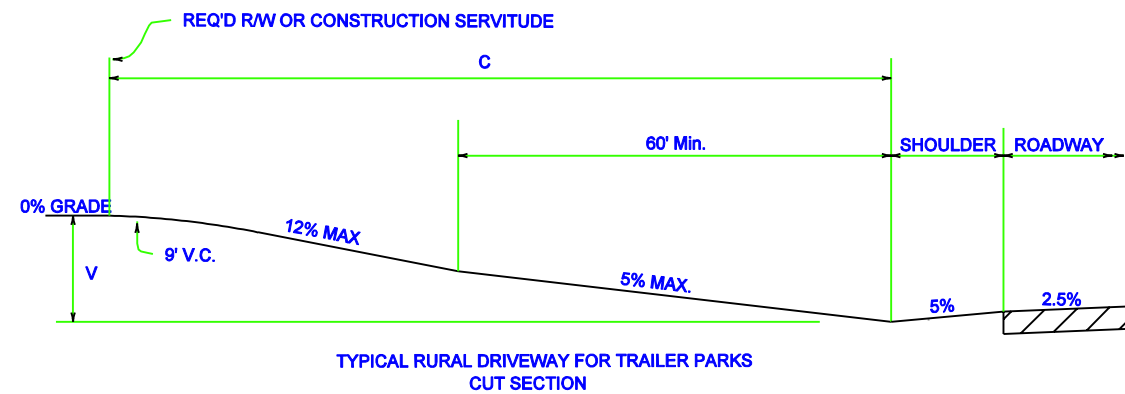

V FEET	RURAL		URBAN	
	F(Min.) FEET	C(Min.) FEET	F(Min.) FEET	C(Min.) FEET
3	45	60	47.5	50
4	55	68	57.5	63
5	65	77	67.5	71
6	75	85	77.5	78.5
7	85	93	87.5	86
8	95	102	97.5	94
9	105	110	107.5	102
10	115	118	117.5	109

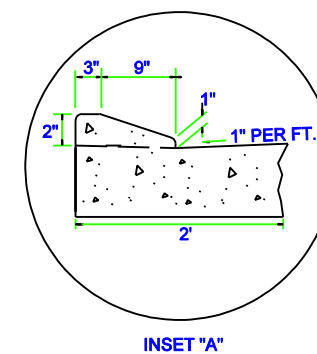


Figure 6-22: Design Details for Driveway for House Trailers

SHEET NUMBER		PARISH		FEDERAL PROJECT		STATE PROJECT	
DESIGNED	CHECKED	DATE	BY	REVISION DESCRIPTION	DATE	NO.	
 							
ROAD DESIGN							