

\$\$plot date and plot times\$\$

\$\$this is the pathname including directory path and design file name\$\$

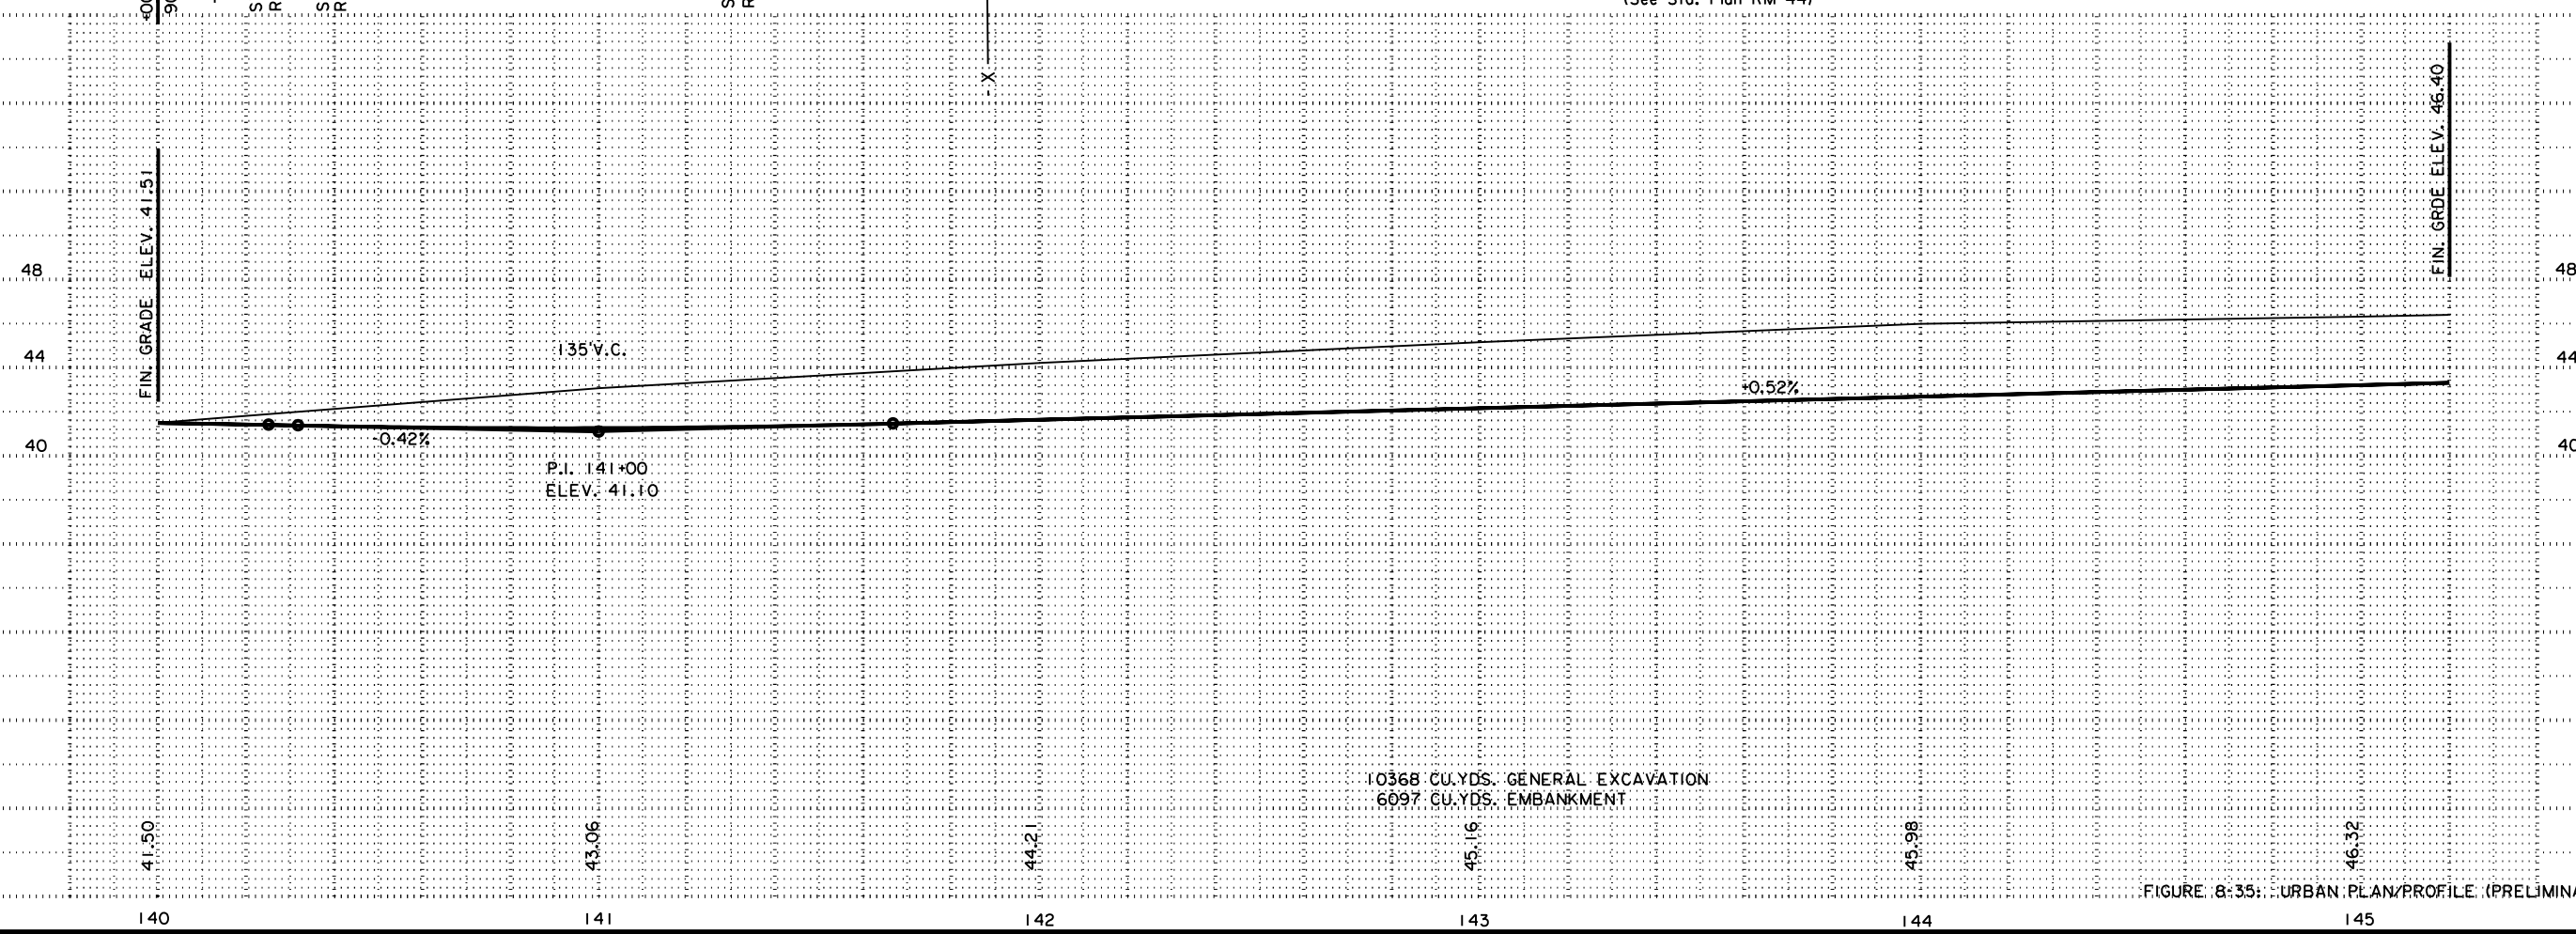
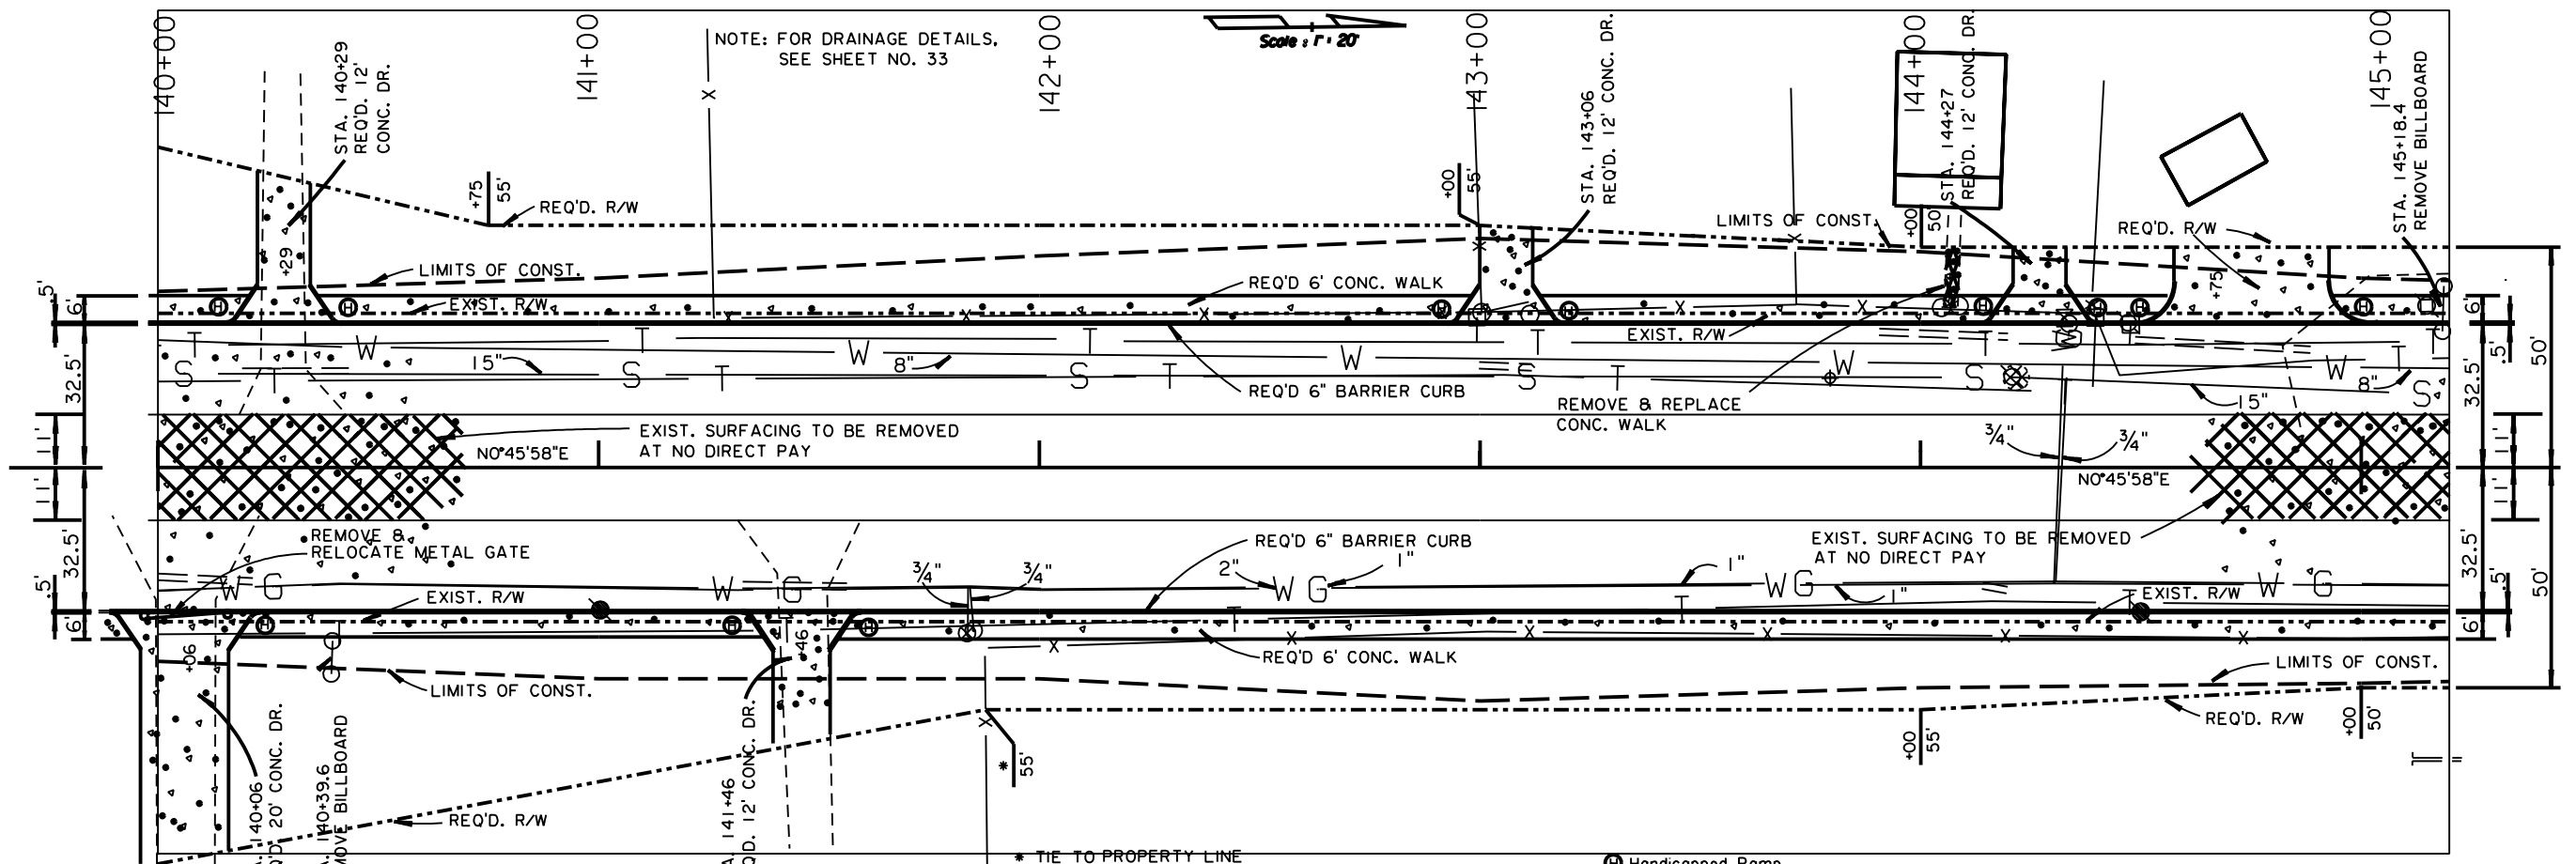




FIGURE 8-35: URBAN PLAN/PROFILE (PRELIMINARY)

SHEET NUMBER		LIVINGSTON	
DESIGNED		FEDERAL PROJECT	
CHECKED		S.T.P.-463-1(003)	
DETAILED		STATE PROJECT	
CHECKED		268-01-0012	
DATE		BY	
SHEET		REVISION DESCRIPTION	
NO.		DATE	
			
ROAD DESIGN			