


SS1818 is the pathname including directory path and design file name

SS1818 is the pathname including directory path and design file name

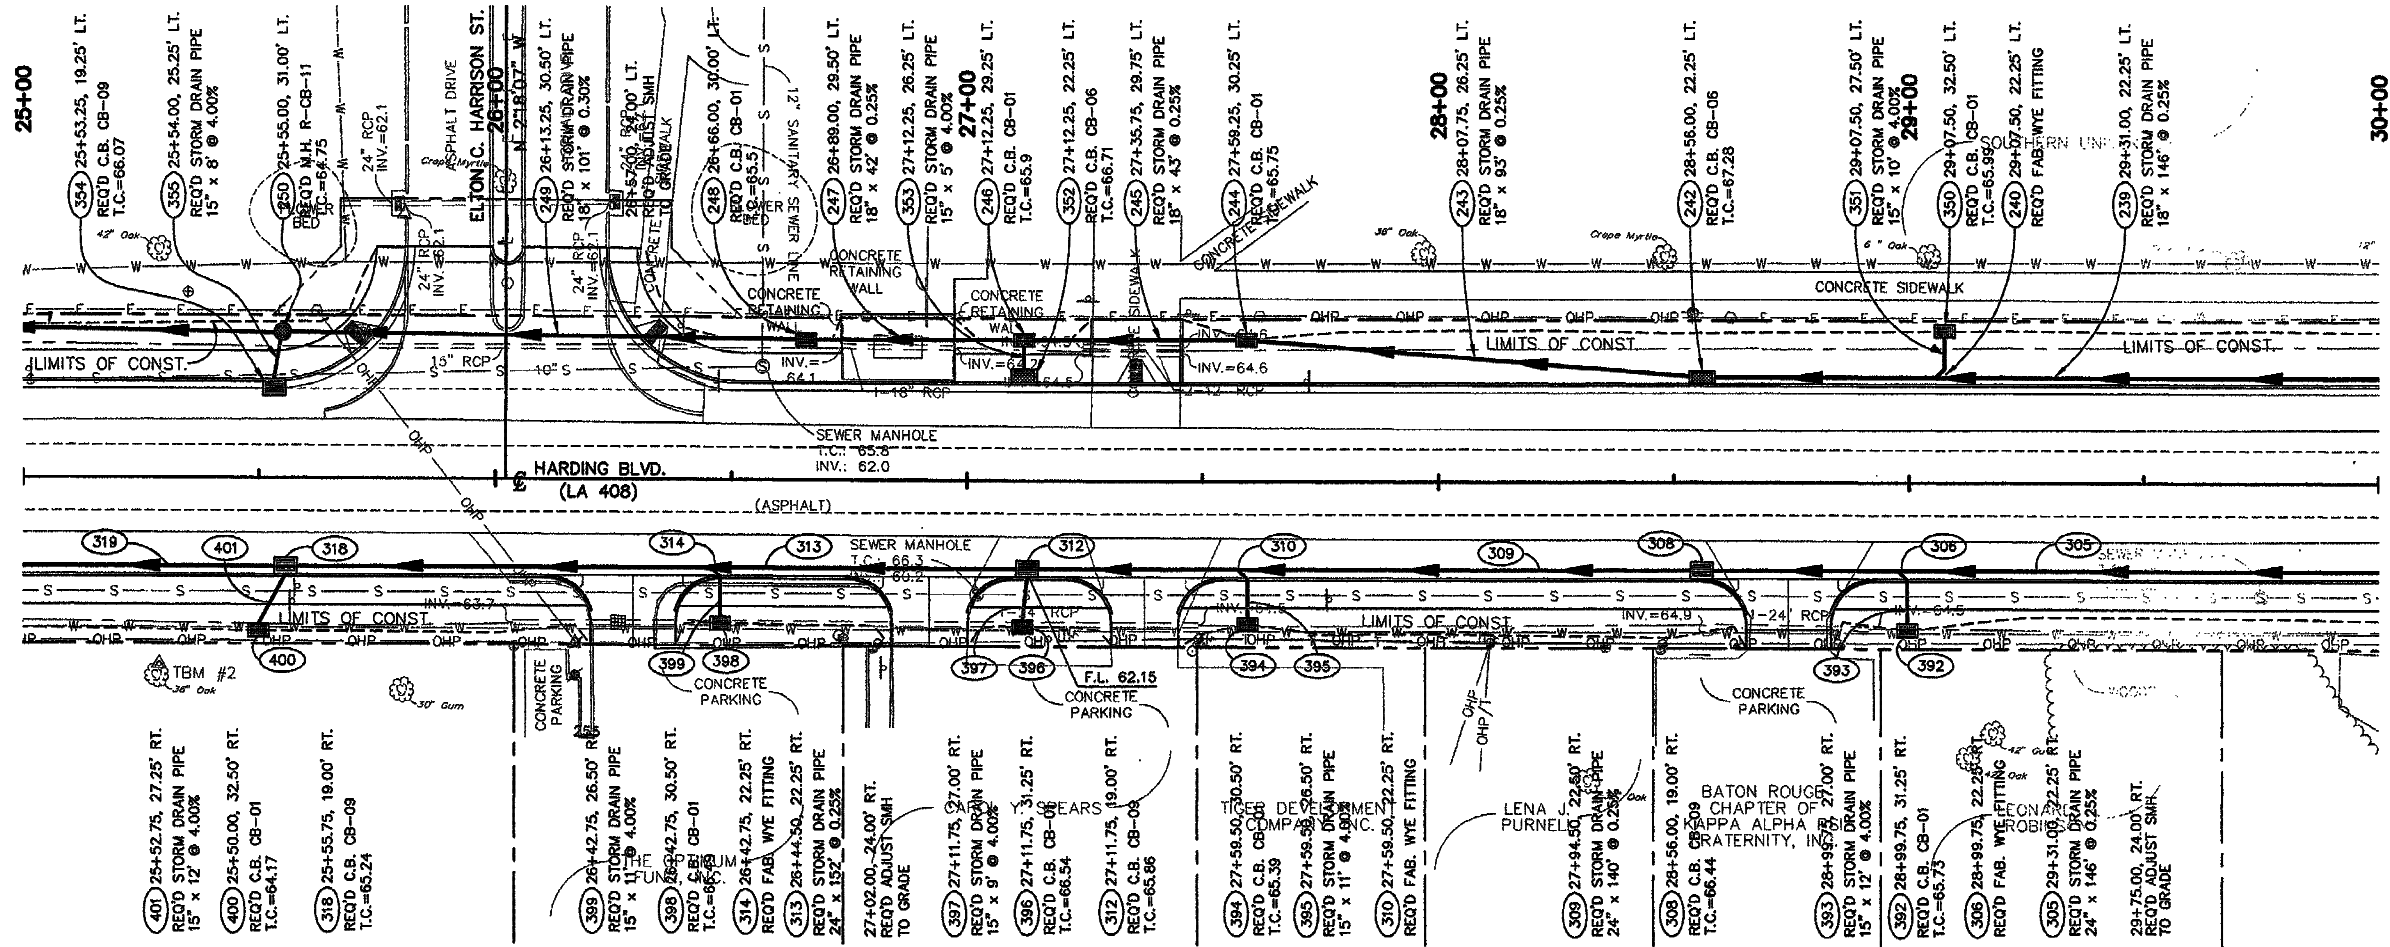

SCALE: 1" = 20'

Figure 8-39: Storm Drain Plan View

		DESIGNED BY: P. BRODERICK CHECKED BY: B. BENTON DATE: MARCH 2001
EAST BATON ROUGE HP-102110091		SHEET NO. 4 OF 8 PROJECT NO. 299-01-0012
ROAD DESIGN		