

\$\$plot date and plot times\$\$

\$\$this is the pathname including directory path and design file name\$\$

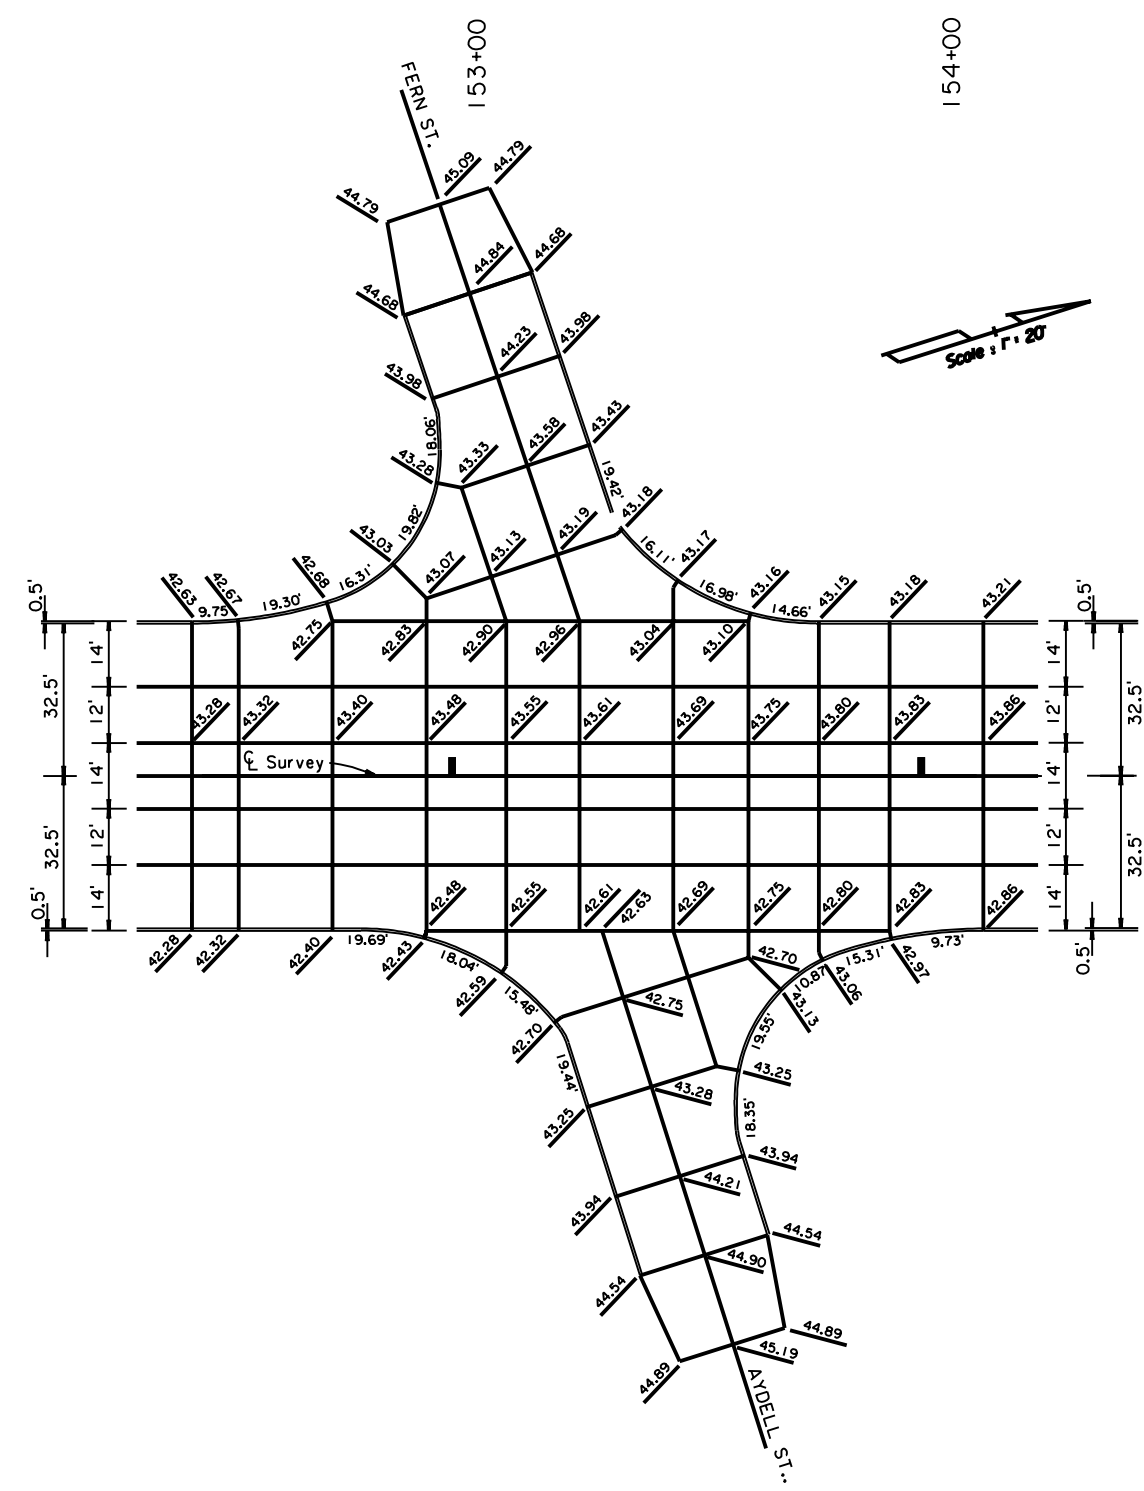
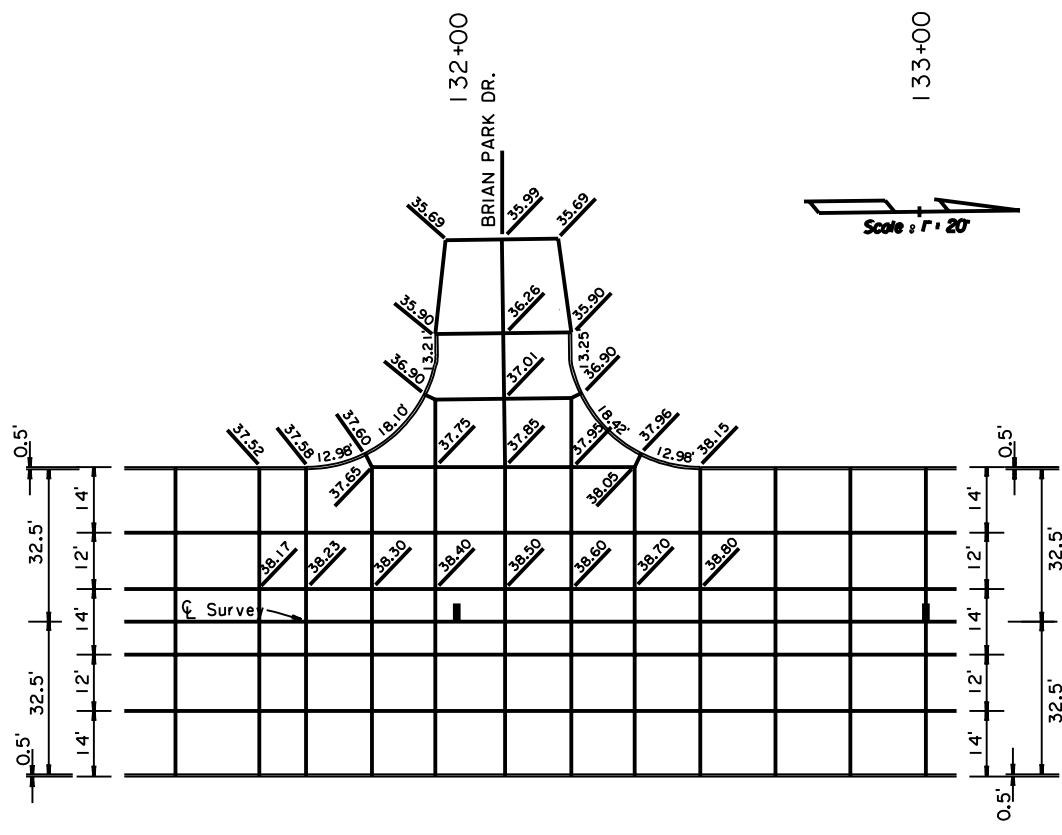
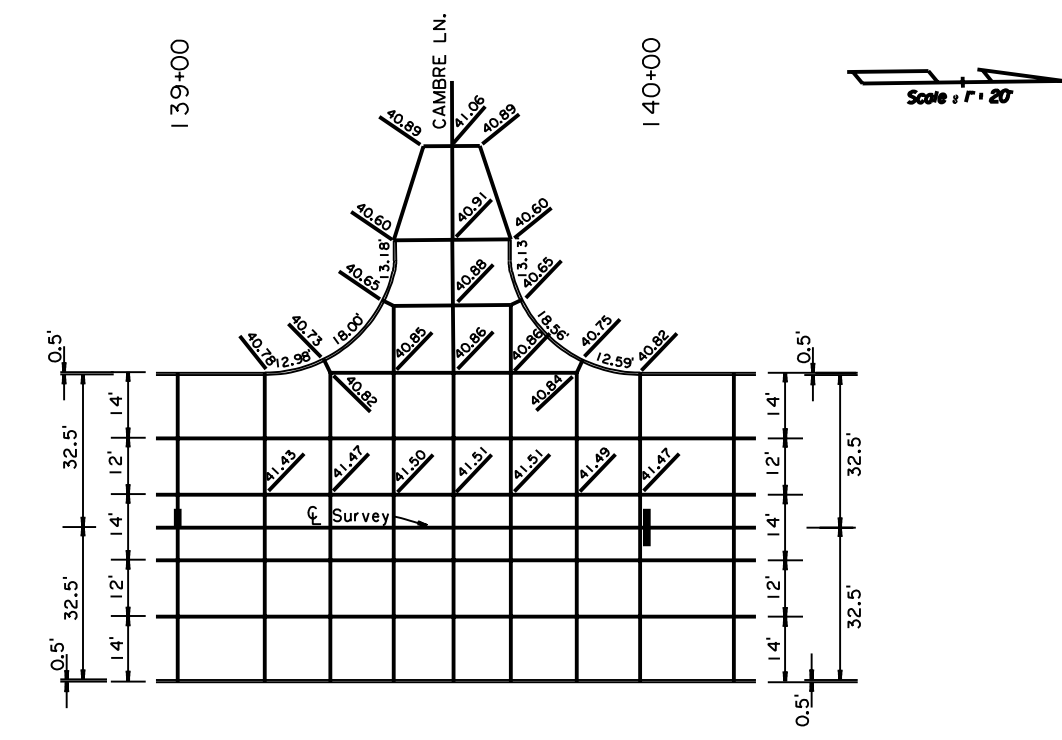


FIGURE 8-49: GRAPHICAL GRADE LAYOUT

SHEET NUMBER		74	
DESIGNED BY		S. PERAULT	
CHECKED BY		H. ABOOH	
DATE		Dec 1995	
PROJECT		STATE PROJECT	
SHEET		GRAPHICAL LAYOUT	
NO.		BY	
REVISION DESCRIPTION			
DATE			
NO.			
SUGGESTED_GRAPHICAL_GRADES		LIVINGSSTION	
ROAD DESIGN		SIP-423-1(002)	
		268-01-0012	