



\$\$plot date and plot times\$\$

\$\$this is the pathname including directory path and design file name\$\$

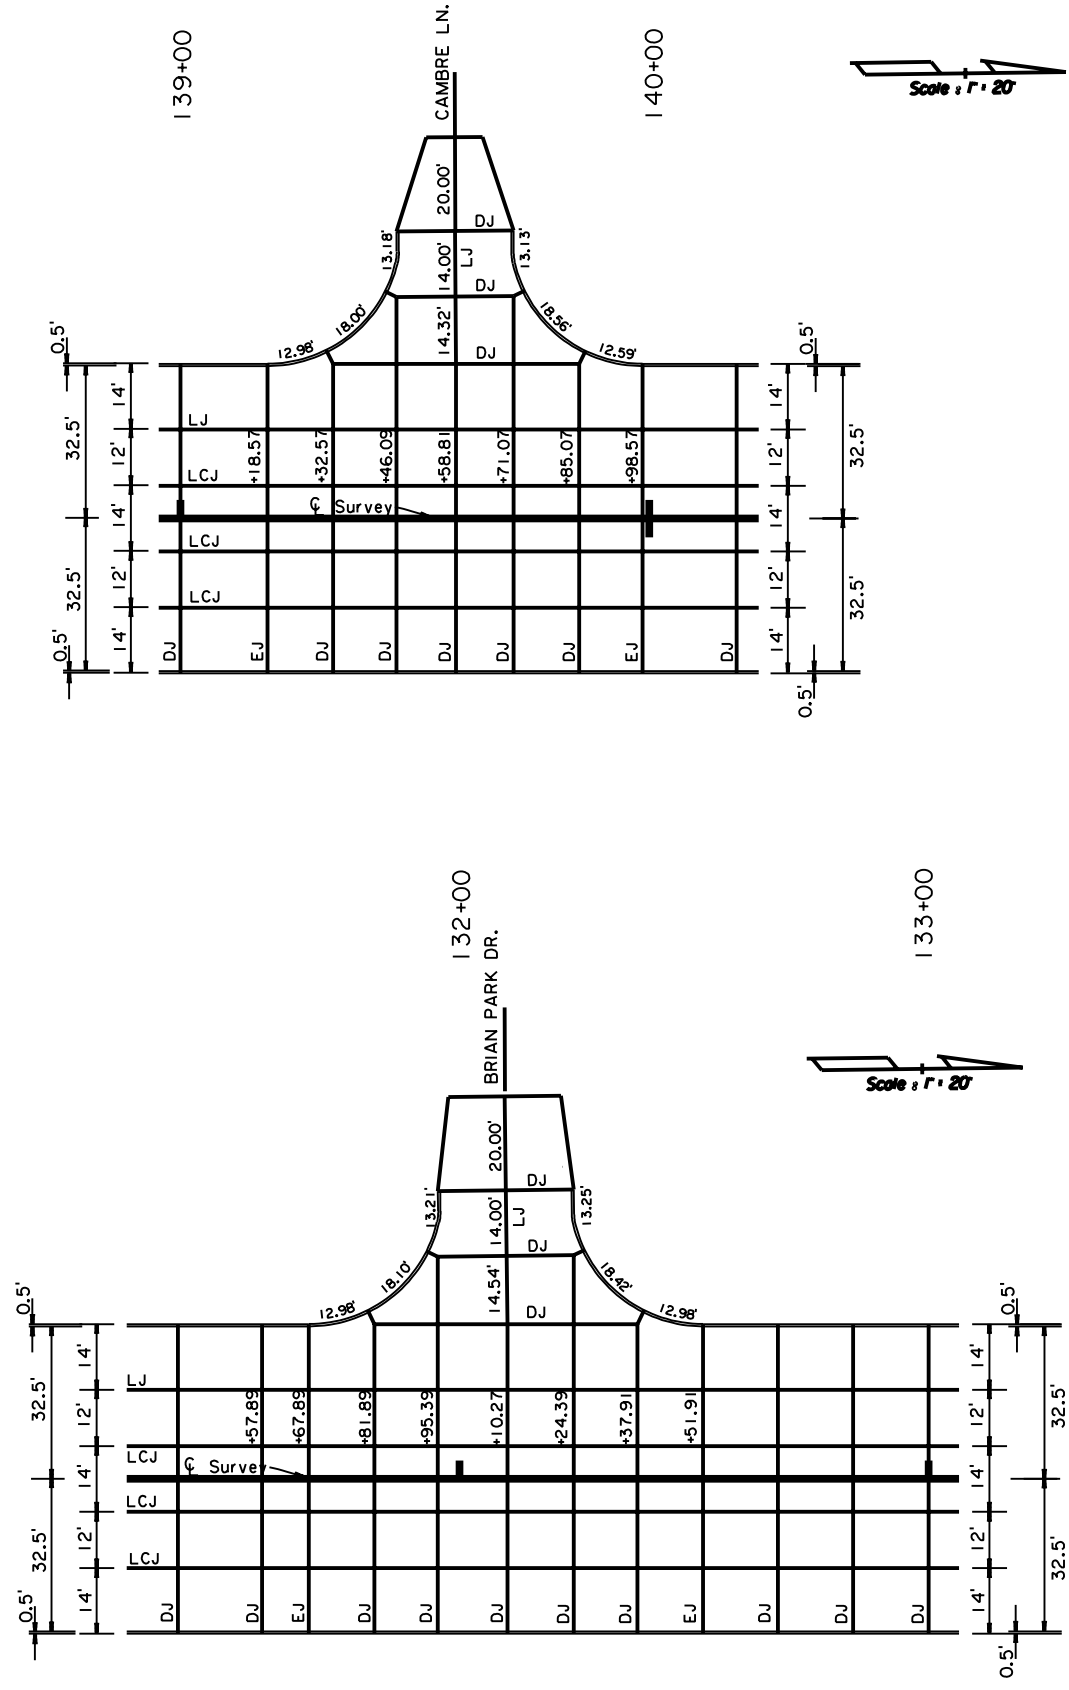

Scale: 1" = 20'


Scale: 1" = 20'

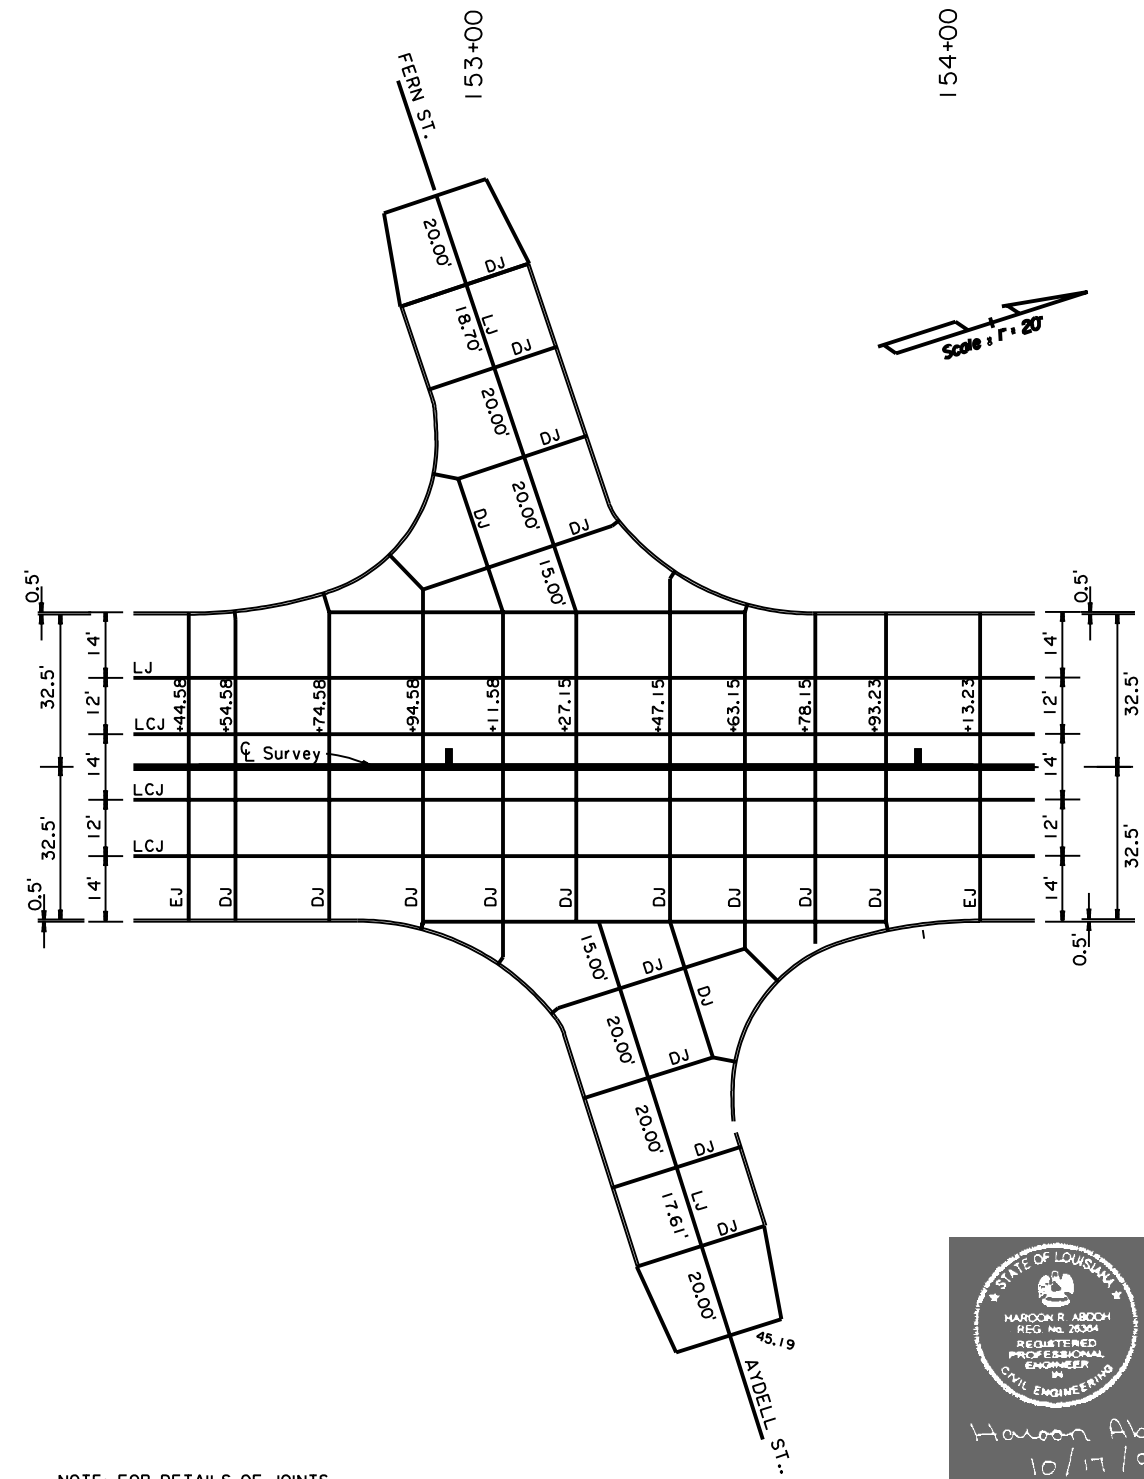

Scale: 1" = 20'

NOTE: FOR DETAILS OF JOINTS, SEE STD. PLAN CP-01

- LEGEND
- BJ - TRANSVERSE BUTT JOINT
 - DJ - TRANSVERSE DUMMY JOINT
 - EJ - TRANSVERSE EXPANSION JOINT
 - LJ - LONGITUDINAL JOINT
 - LCJ - LONGITUDINAL CONSTRUCTION JOINT

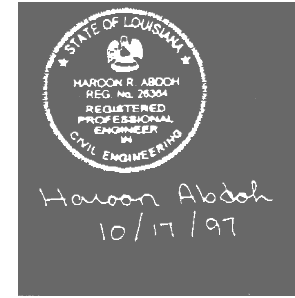



SHEET NUMBER		70	
DESIGNED BY	PERAULI	PARISH	LIVINGSTON
CHECKED BY	H. ABDOL	FEDERAL PROJECT	SIP-423-1(002)
DATE	Dec 1995	STATE PROJECT	268-01-0012
BY		SHEET GRAPHICAL	
NO.		REVISION DESCRIPTION	
DATE			
			
SUGGESTED JOINT LAYOUT SCALE: 1" = 20'			
			
ROAD DESIGN			

FIGURE 8-52: JOINT LAYOUT