
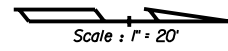



\$\$plot date and plot times\$\$

\$\$this is the pathname including directory path and design file name\$\$

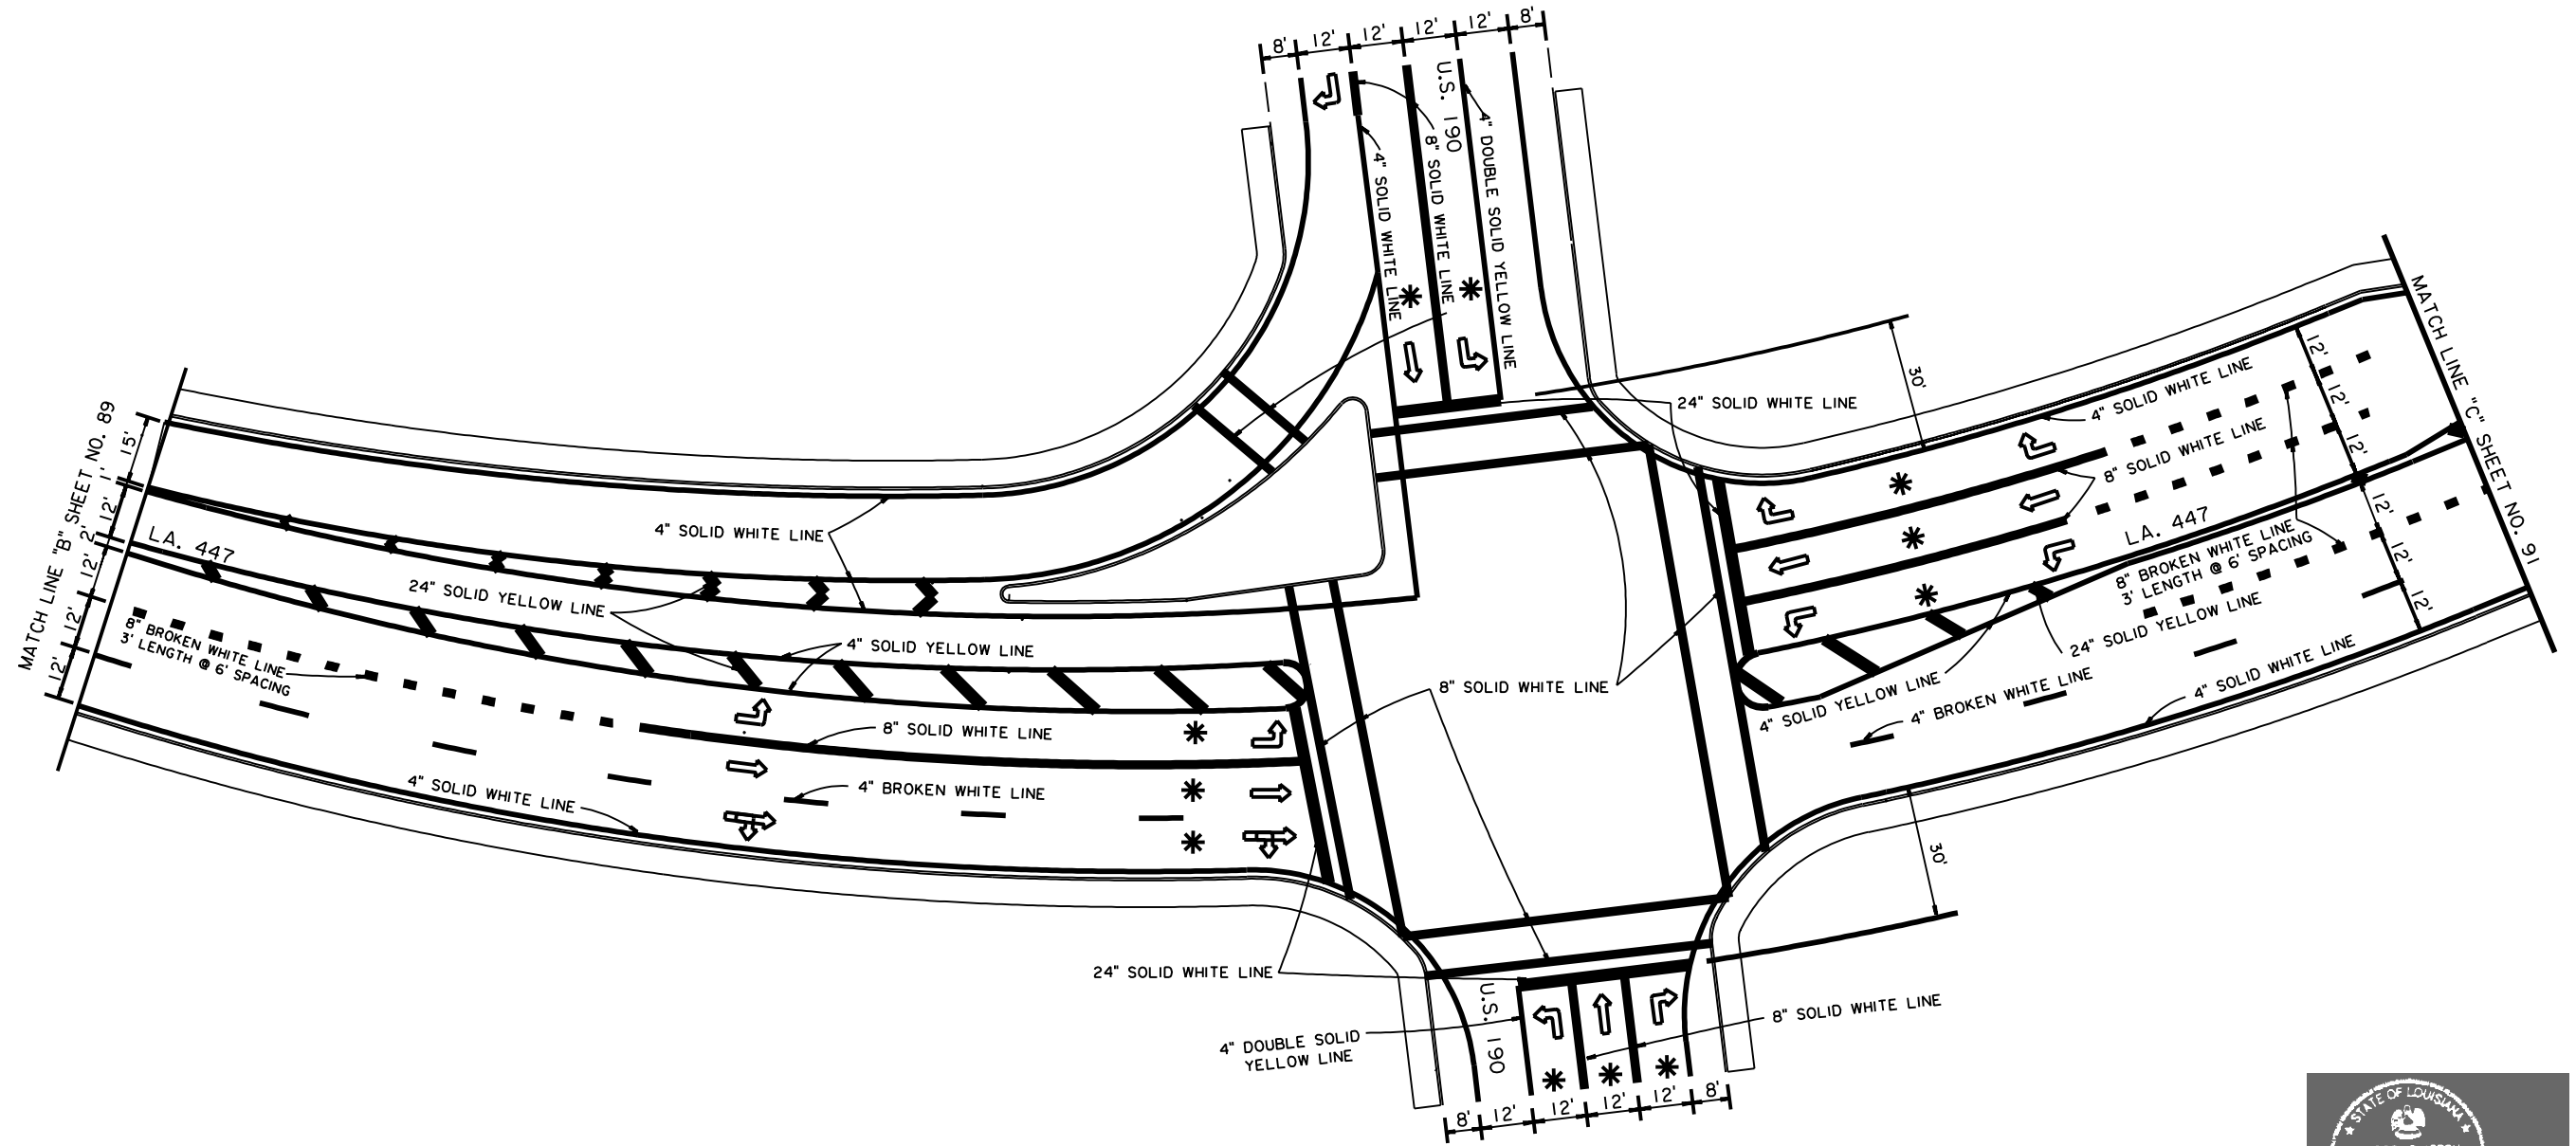

* - ONLY


 Haroon R. Abdoh
 REG. NO. 2834
 REGISTERED
 PROFESSIONAL
 ENGINEER
 IN
 CIVIL ENGINEERING
 10/17/97

SHEET NUMBER	90
PARISH	LIVINGSTON
FEDERAL PROJECT	STP-423-1(003) STP-423-1(005)
STATE PROJECT	268-01-0012 268-02-0014
DESIGNED BY	S. PERAULT
CHECKED BY	H. ABDOH
DATE	AUG. 1997
SHEET	STRIPING.DGN
NO.	
DATE	
REVISION DESCRIPTION	
BY	



L.A. 447 & U.S. 190 INT.
 SUGGESTED STRIPING DETAILS



ROAD DESIGN

FIGURE 8-53: PAVEMENT MARKING LAYOUT