
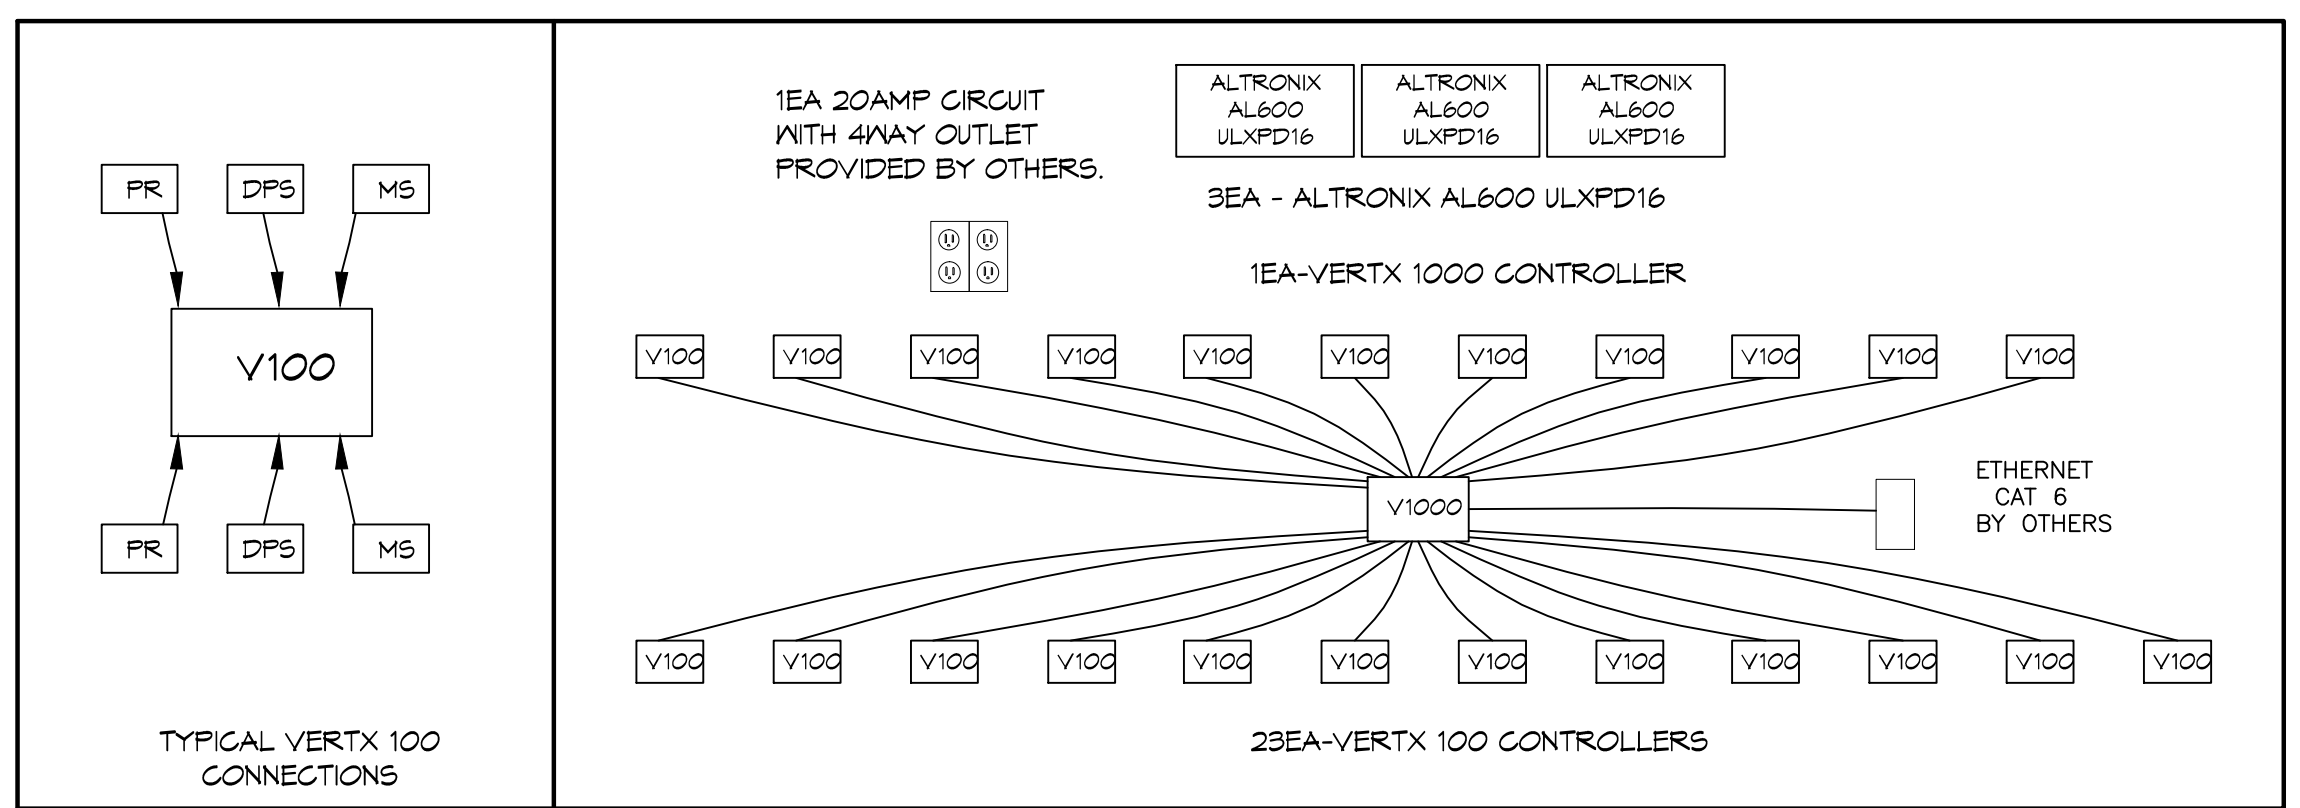
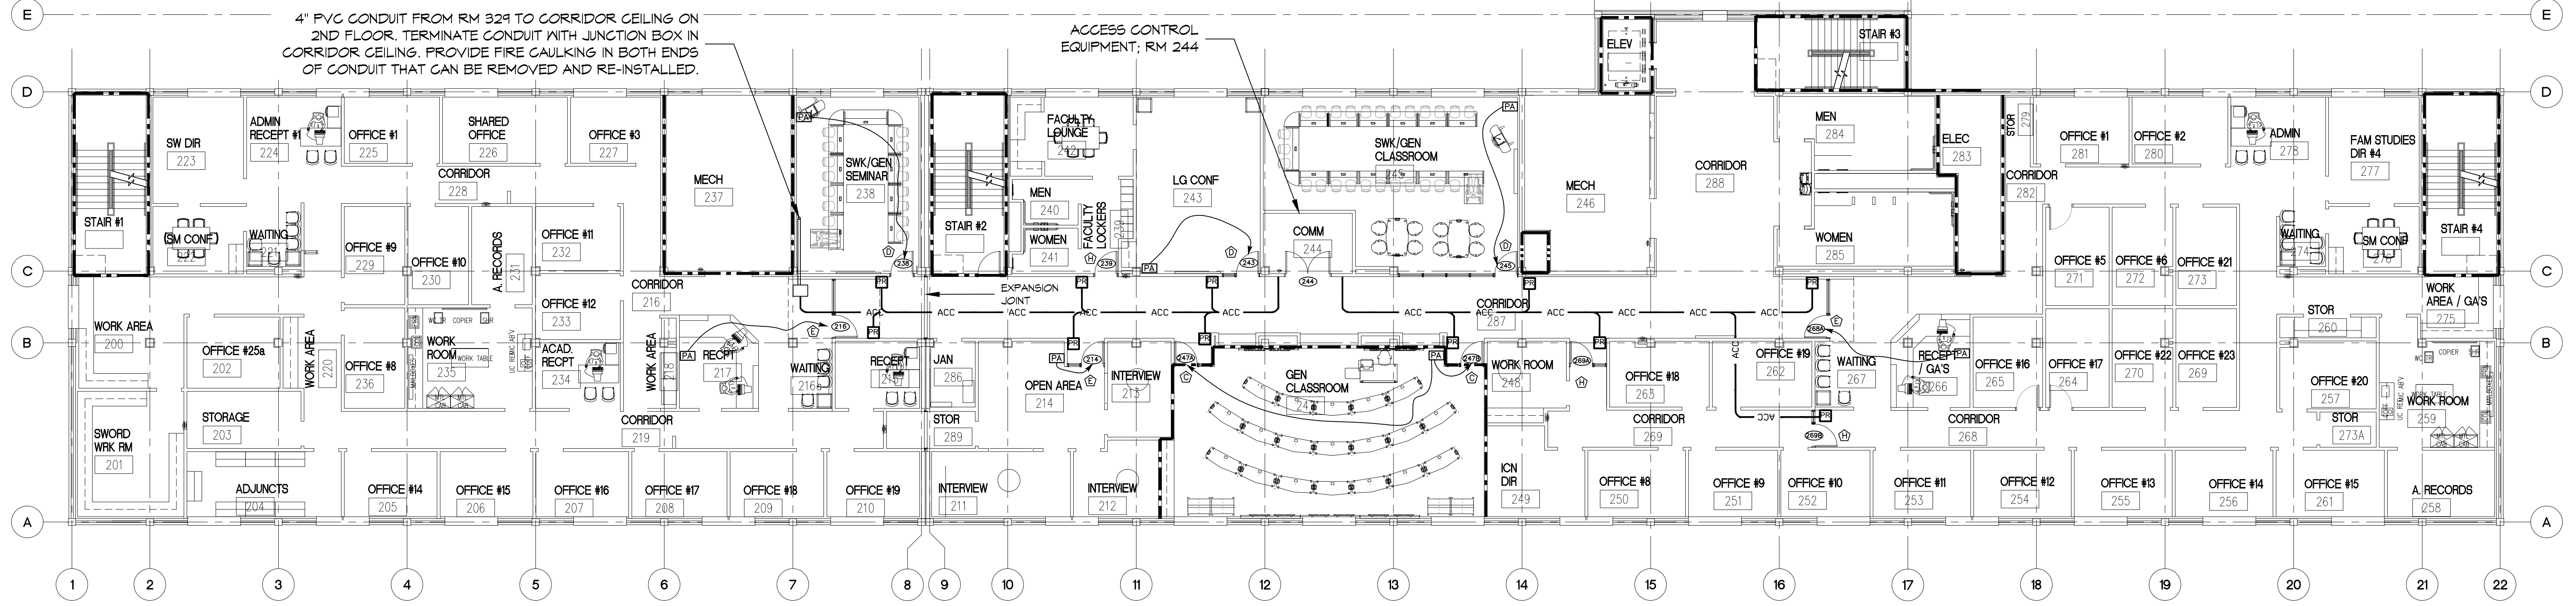
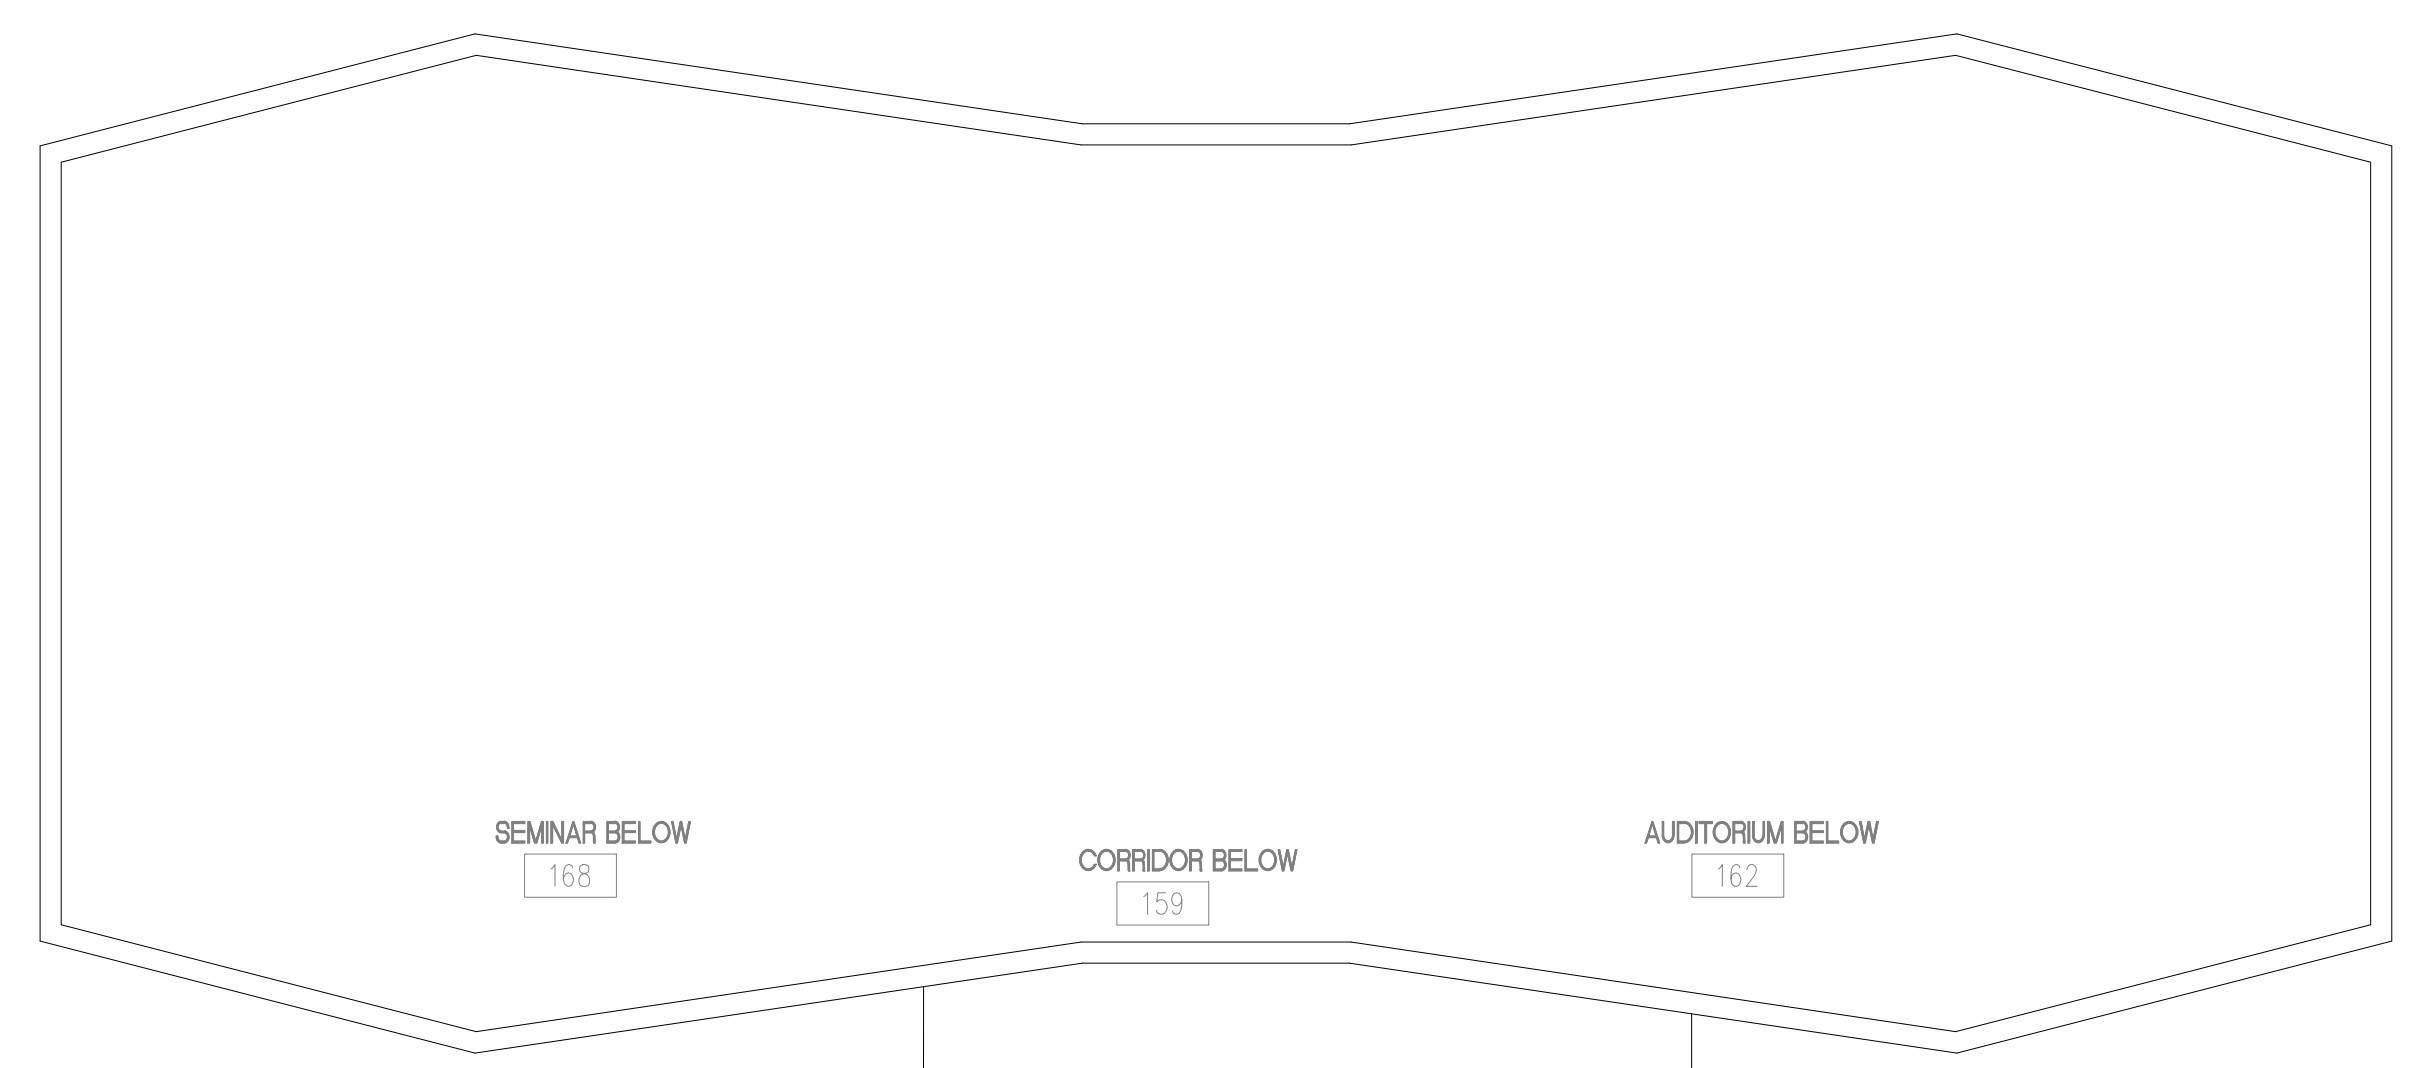


**ACCESS CONTROL SYMBOL LEGEND**


- PR = HID READER
- PB = HANDICAP PUSH BUTTON, BY OTHERS.
- PA = PUSH BUTTON TO LOCK DOORS, BY OTHERS.
- ARROW = ARROW INDICATES DOOR(S) THAT PUSH BUTTON LOCKS DOWN
- 214 = DOOR NUMBER
- EH = HID READER
- ACC = ACCESS CONTROL CABLING
- = 1 HR FIRE RATED MALL
- = 2 HR FIRE RATED MALL

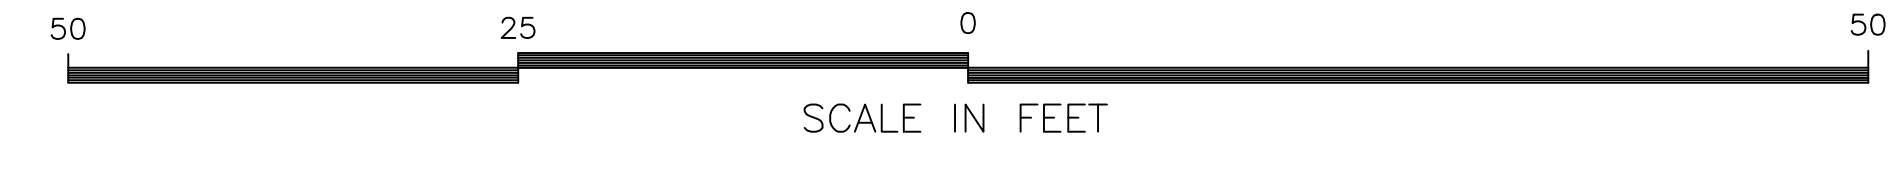


COMM RM 244

**DOOR ACCESS CONTROL LEGEND**


SYMBOL	DESCRIPTION	MOUNTING
△	DOOR DETAIL DESIGNATION	
PS	DOOR POSITION SWITCH (SUPPLIED & INSTALLED BY OTHERS)	BY OTHERS
EPH	ELECTRIC POWER TRANSFER HINGE (SUPPLIED & INSTALLED BY OTHERS)	BY OTHERS
ELR	RIM EXIT DEVICE WITH ELECTRIC LATCH RETRACTOR (SUPPLIED & INSTALLED BY OTHERS)	BY OTHERS
EML	ELECTRIFIED MORTISE LOCK (SUPPLIED & INSTALLED BY OTHERS)	BY OTHERS
ES	ELECTRIC STRIKE (SUPPLIED & INSTALLED BY OTHERS)	BY OTHERS
MD	MORTISE EXIT DEVICE WITH ELECTRIC LATCH RETRACTOR (SUPPLIED & INSTALLED BY OTHERS)	BY OTHERS
MS	MOTION SENSOR (SUPPLIED & INSTALLED BY OTHERS)	BY OTHERS
PA	PUSH BUTTON EMERGENCY LOCK NEAR PODIUM OR IN ADJACENT SPACE (SUPPLIED & INSTALLED BY OTHERS)	BY OTHERS
PB	ADA PUSH BUTTON (SUPPLIED & INSTALLED BY OTHERS)	BY OTHERS
PD	AUTO DOOR OPERATOR (SUPPLIED & INSTALLED BY OTHERS)	BY OTHERS
PR	HID ICLASS 922 PROXIMITY READER	WALL MAX 46" A.F.F. TO U.G.N.
PS	POWER SUPPLY (SUPPLIED & INSTALLED BY OTHERS)	BY OTHERS

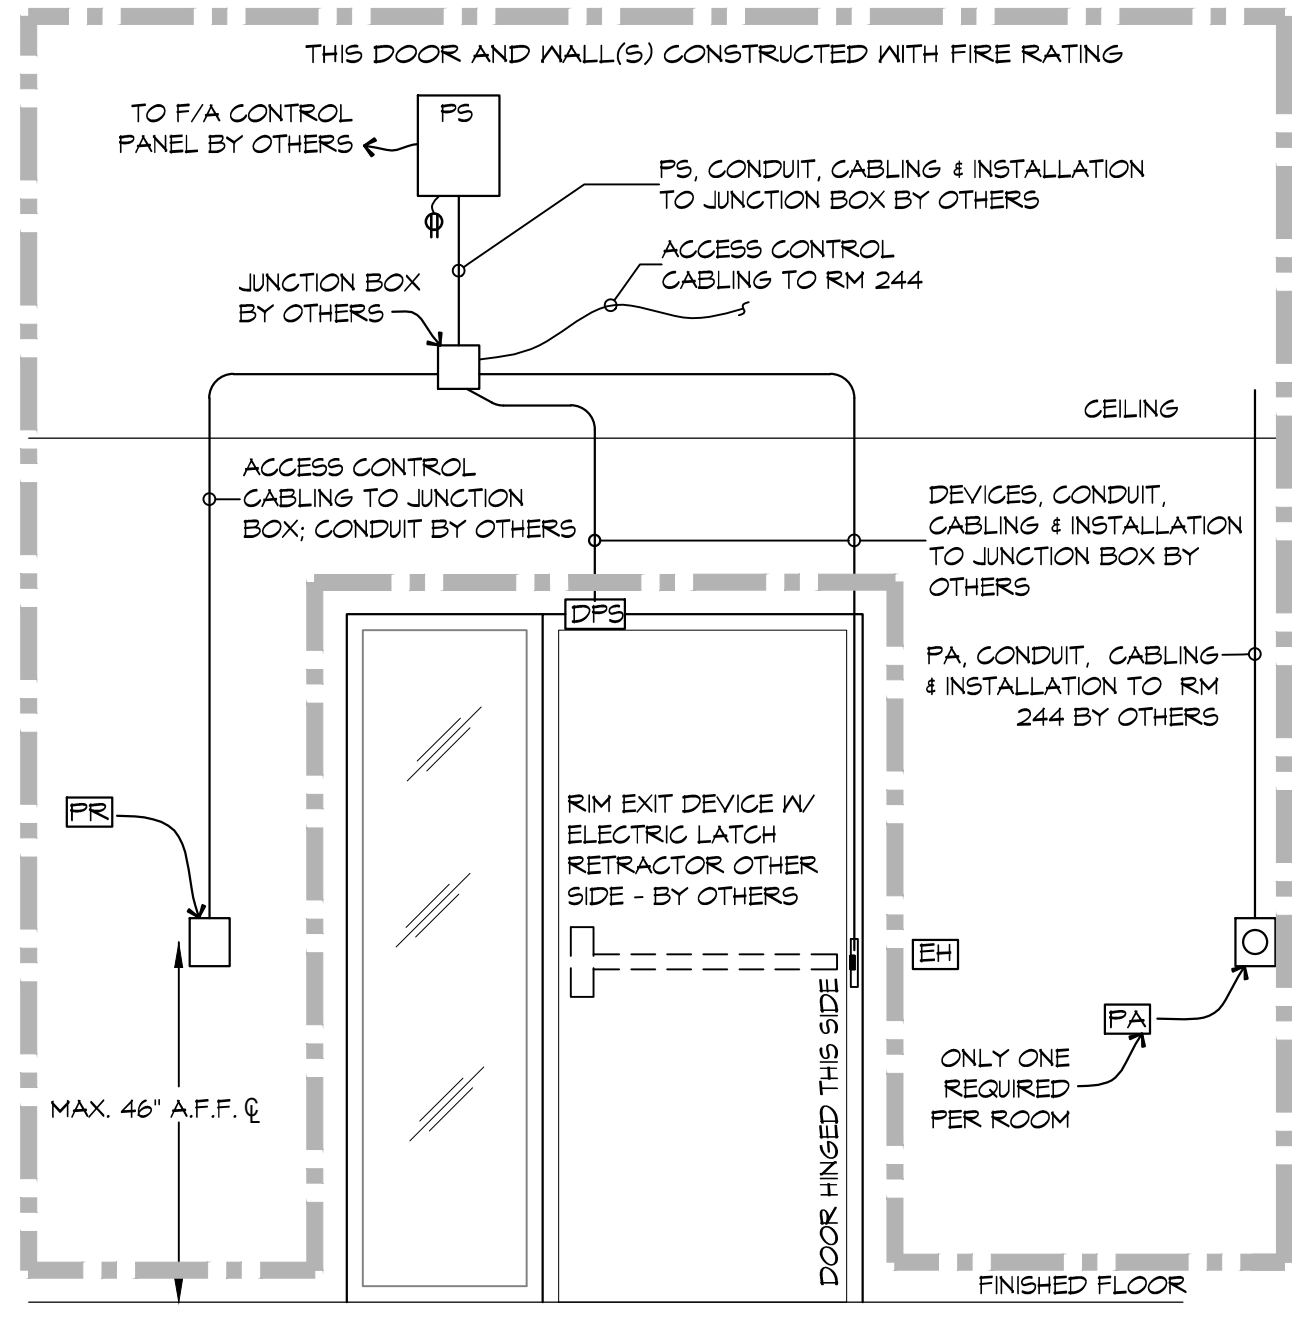


TYPICAL DOORS: 247A & 247B  
 (DOOR HARDWARE SET #13)

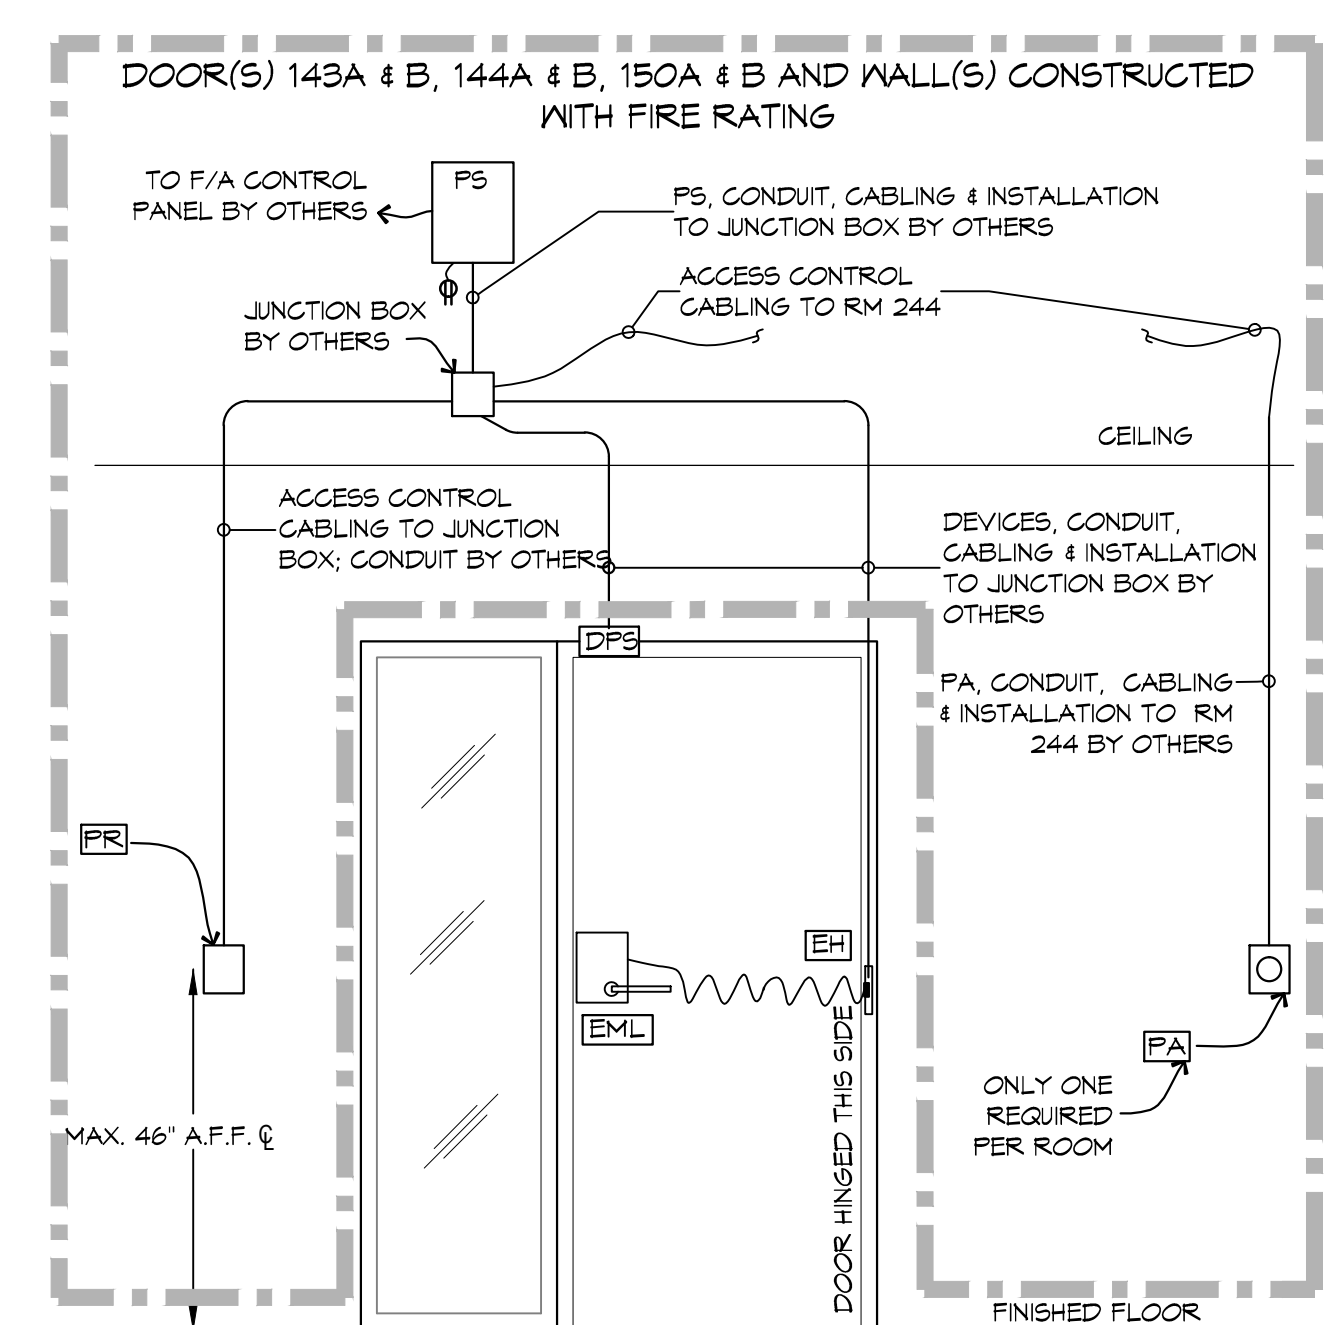

TYPICAL DOORS: 133, 134, 140A, 140B, 143A, 143B, 144A, 144B, 150A, 150B, 238, 243, 245 & 335  
 (DOOR HARDWARE SET #15)

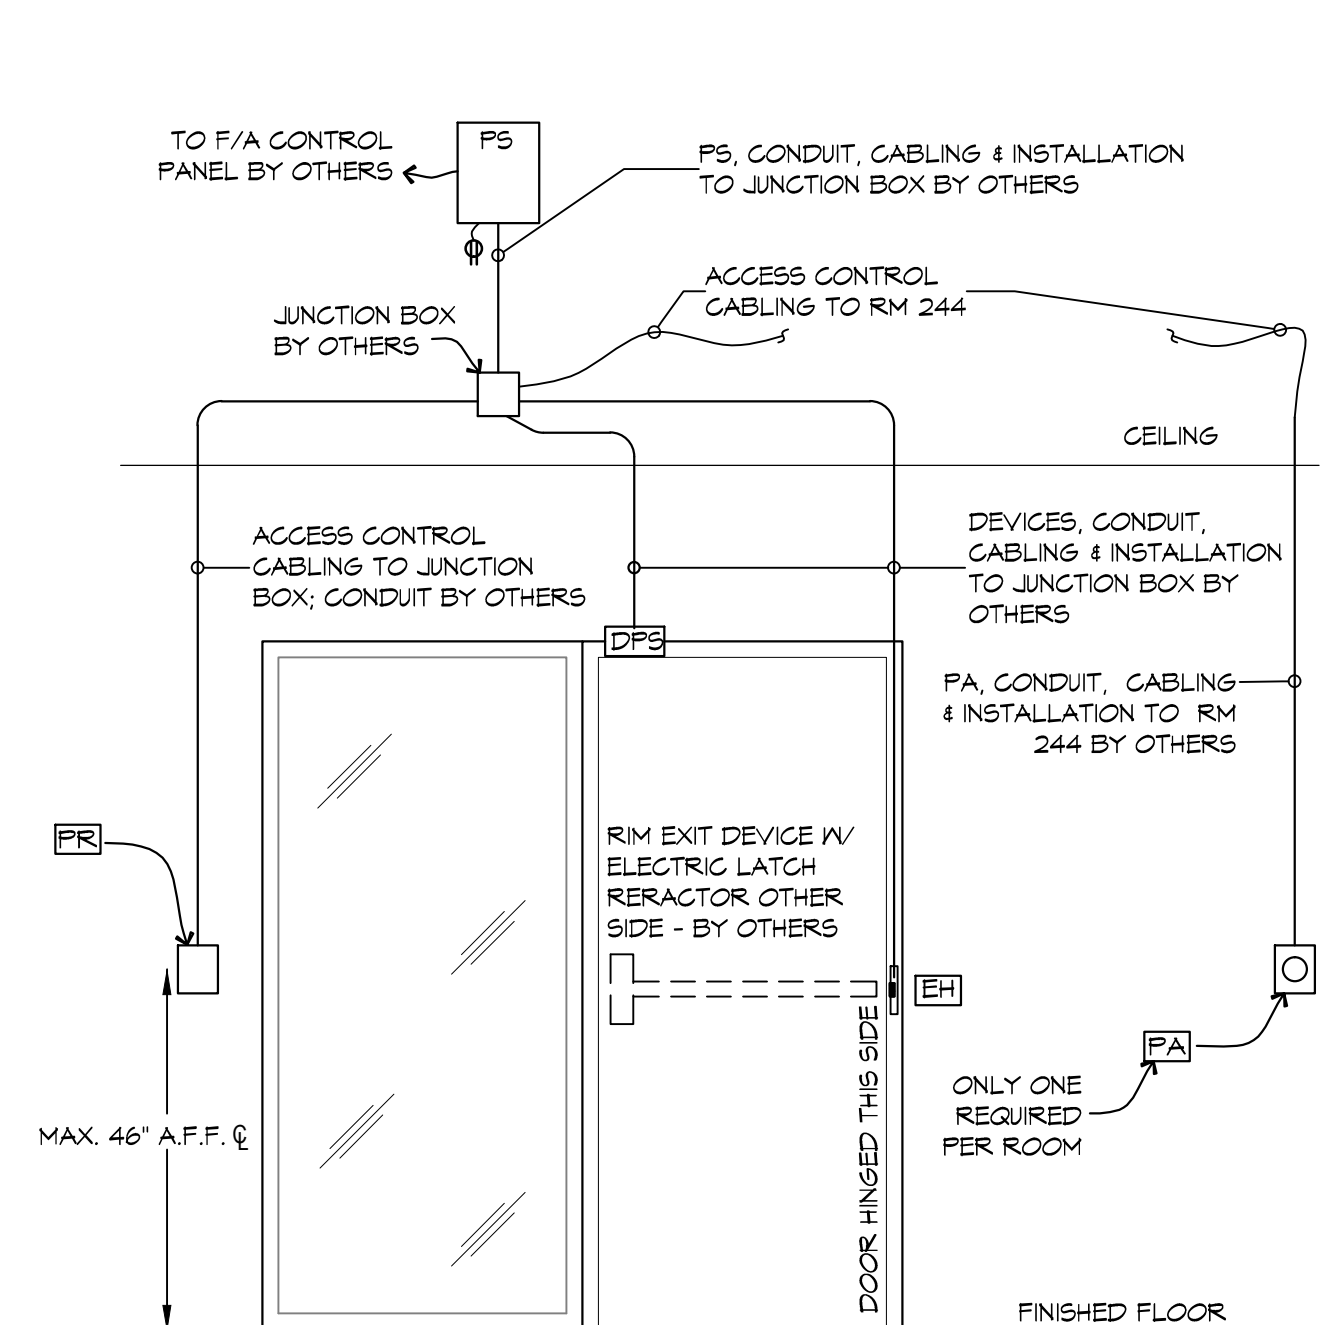

TYPICAL DOORS: 115, 214, 216, 268A, 324 & 362  
 (DOOR HARDWARE SET #21)

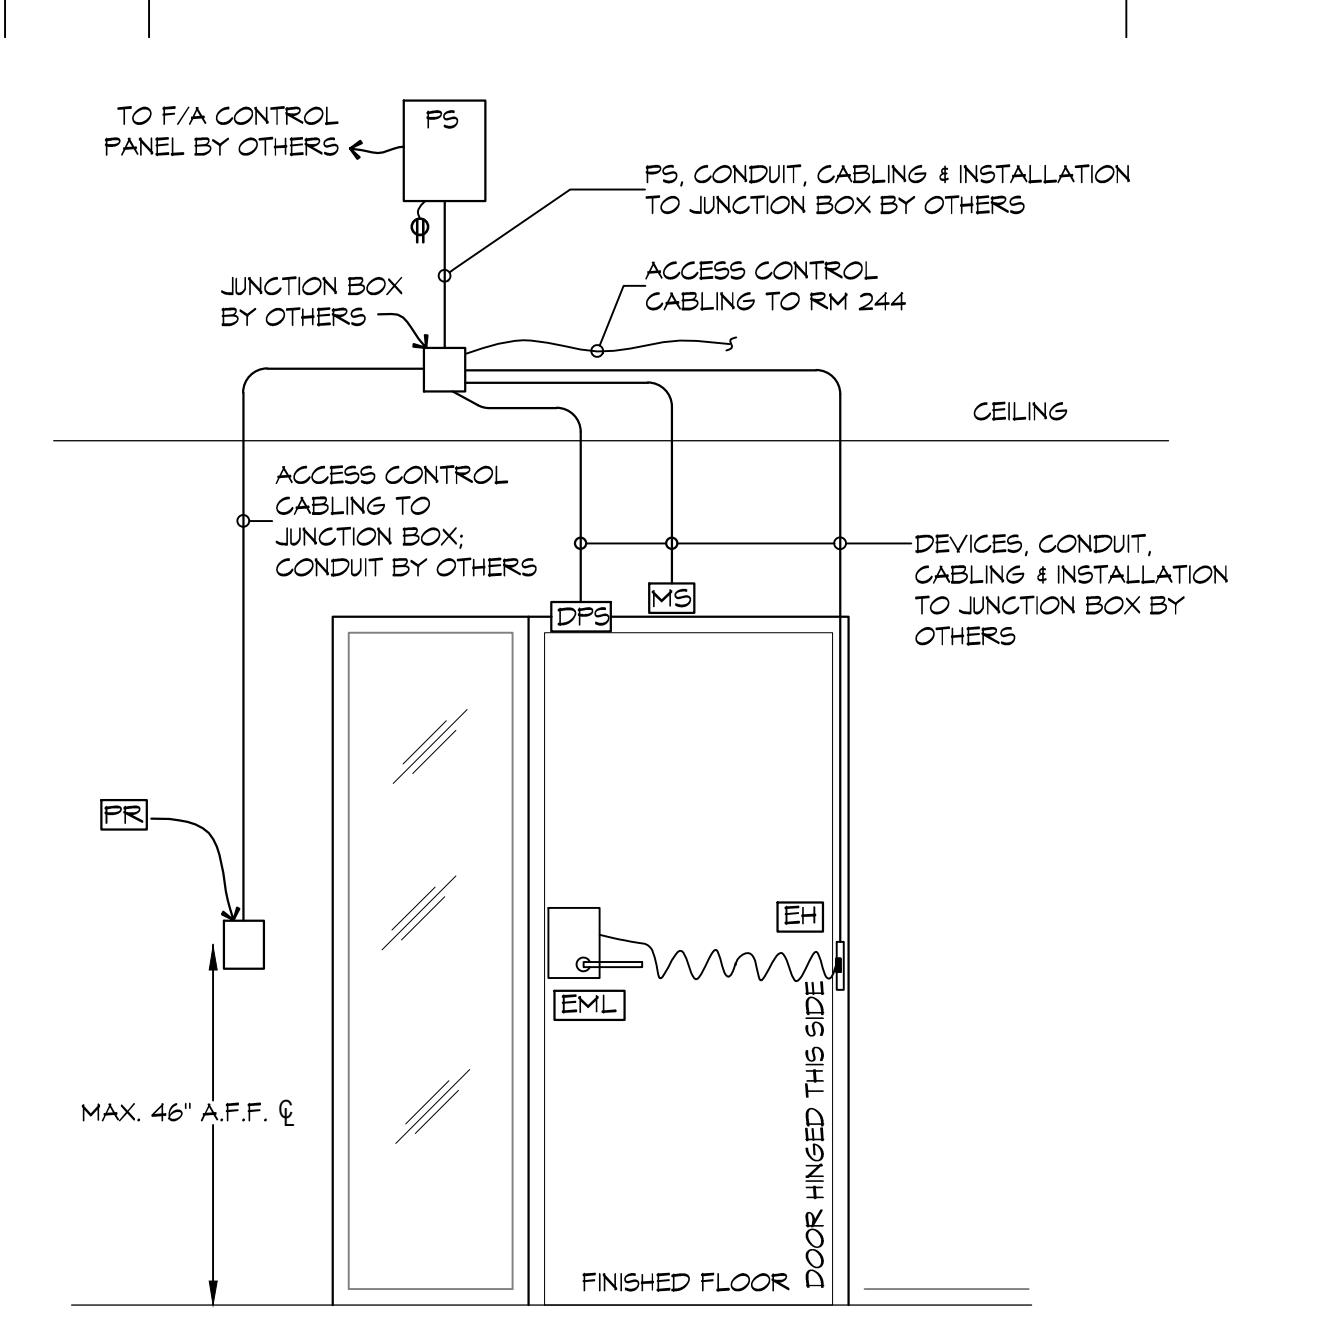

TYPICAL DOORS: 108A, 129, 239, 269A, 269B & 934  
 (DOOR HARDWARE SET #20)



INTERNATIONAL DISTRIBUTION NETWORK  
 ACME, INC.  
 1504 Justin Rd Metairie, LA  
 70001-5035

UNIVERSITY OF SOUTHERN MISSISSIPPI  
**ACCESS CONTROL SYSTEMS**

HATTIESBURG, MS  
 DATE: 7/15/2018  
 DRAWN BY: [Signature]  
 CHECKED BY: [Signature]

SHEET TITLE:  
 2ND FLOOR ACCESS CONTROL PLAN

DRAWING NUMBER:  
**SEC-2**