

Teriyaki Madness – 6725 Siegen Lane Baton Rouge, LA 70808





Electrical Notes:
 All electrical components to be UL approved
 Customer is responsible for one (1) 120v/20a dedicated circuit with ground per sign within 6' of sign
 Lock out switch installed at panel box for all electrical signs
 Install in accordance with N.E.C. article 600 and/or local codes.
 This includes proper grounding and bonding of signs




Building Elevation

Scale: 3/16"=1'-0"

City Code: The sign may not exceed 30 percent of the wall area; however, a minimum of 32 square feet of sign area shall be allowed Landlord Criteria: Max stretch out NTE 80%




Design No.:	21-0199r1	Contact Information:	Revisions:	<p>This sign is intended to be installed in accordance with the requirements of article 600 of the National Electrical Code and/or other applicable local codes. This includes proper grounding and bonding of sign.</p> <p>National Awning & Sign, LLC. does not accept responsibility for obtaining accurate code information for sign size allowance. This document is the property of National Awning & Sign, LLC and may not be copied or distributed w/o expressed written consent.</p>
Date:	April 14, 2022	Salesman:	Todd Hefner	
Sheet:	1 of 3	Designer:	Trent Schultz	
Location:	6725 Siegen Lane	P817.625.4323	F817.625.2123	
City/State:	Baton Rouge, LA 70808	www.awningandsign.com		

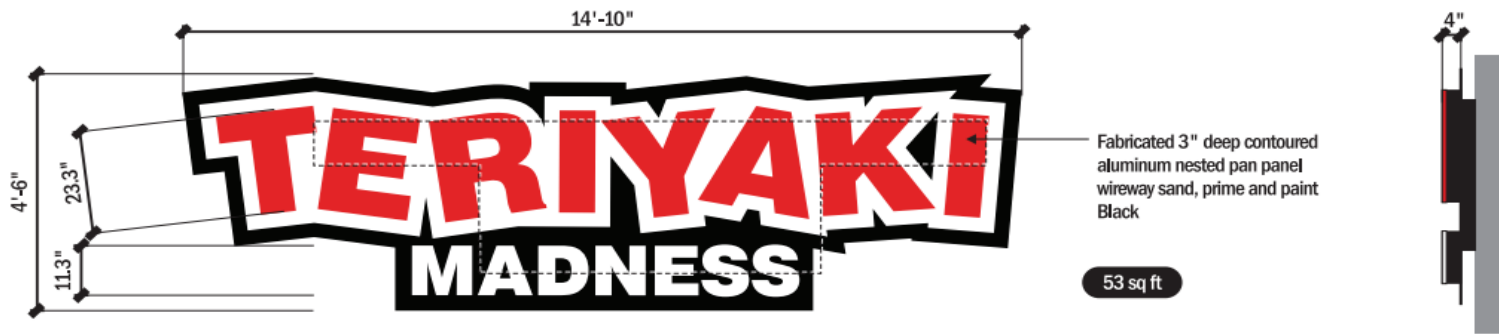


Channel Letter Elevation

Scale: 3/8"=1'-0" **Typical End View**

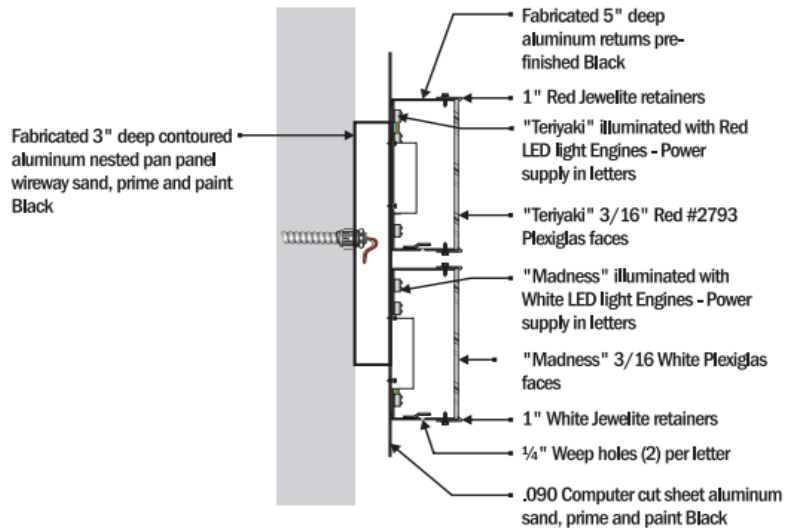

Electrical Notes:
 All electrical components to be UL approved
 Customer is responsible for one (1) 120v/20a dedicated circuit with ground per sign within 6' of sign
 Lock out switch installed at panel box for all electrical signs
 Install in accordance with N.E.C. article 600 and/or local codes.
 This includes proper grounding and bonding of signs

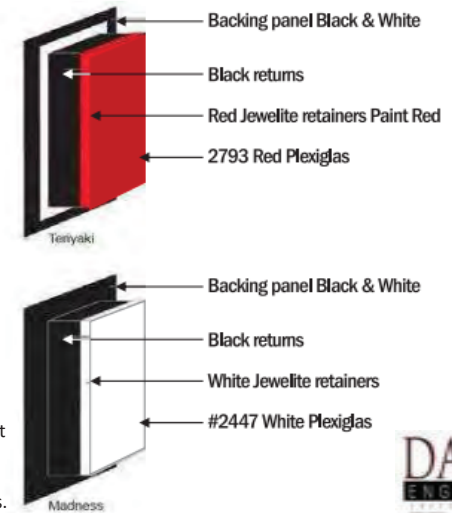

Channel Letter Section

Scale: N/A





Design No.:	21-0199r1	Contact Information:	Revisions:
Date:	April 14, 2022	Salesman:	Todd Hefner
Sheet:	2 of 3	Designer:	Trent Schultz
Location:	6725 Siegen Lane	P817.625.4323	F817.625.2123
City/State:	Baton Rouge, LA 70808	www.awningandsign.com	

This sign is intended to be installed in accordance with the requirements of article 600 of the National Electrical Code and/or other applicable local codes. This includes proper grounding and bonding of sign.

National Awning & Sign, LLC. does not accept responsibility for obtaining accurate code information for sign size allowance. This document is the property of **National Awning & Sign, LLC** and may not be copied or distributed w/o expressed written consent.

Face Replacement Only

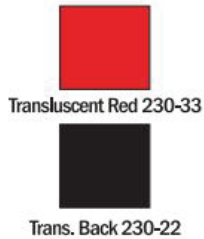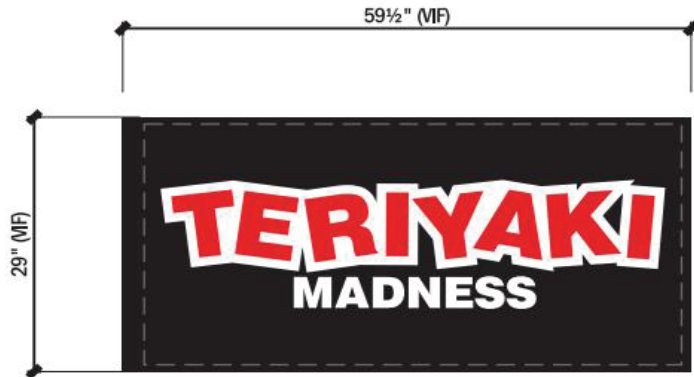

Manufacture and install new White Lexan® faces with first surface applied translucent film



Replacement Face Elevation

Scale: 3/8"=1'-0"

Placement



Design No.:	21-0199r1	Contact Information:
Date:	April 14, 2022	Salesman: Todd Hefner
Sheet:	3 of 3	Designer: Trent Schultz
Location:	6725 Siegen Lane	P817.625.4323 F817.625.2123
City/State:	Baton Rouge, LA 70808	www.awningandsign.com

Revisions:
R1-

This sign is intended to be installed in accordance with the requirements of article 600 of the National Electrical Code and/or other applicable local codes. This includes proper grounding and bonding of sign.

National Awning & Sign, LLC. does not accept responsibility for obtaining accurate code information for sign size allowance. This document is the property of National Awning & Sign, LLC and may not be copied or distributed w/o expressed written consent.