

STORE NUMBER:

ALDI
11312 H Hwy 49
GULFPORT, MS


EXISTING SIGNS:

- 1 CHANNEL LETTERS
- 2 5'-1" X 10'-0 1/2" PYLON

PROPOSED SIGNS:

- 1 12'-0" X 10'-0 11/16" WALL SIGN
- 2 5'-1" X 10'-0 1/2" FACE REPLACEMENT



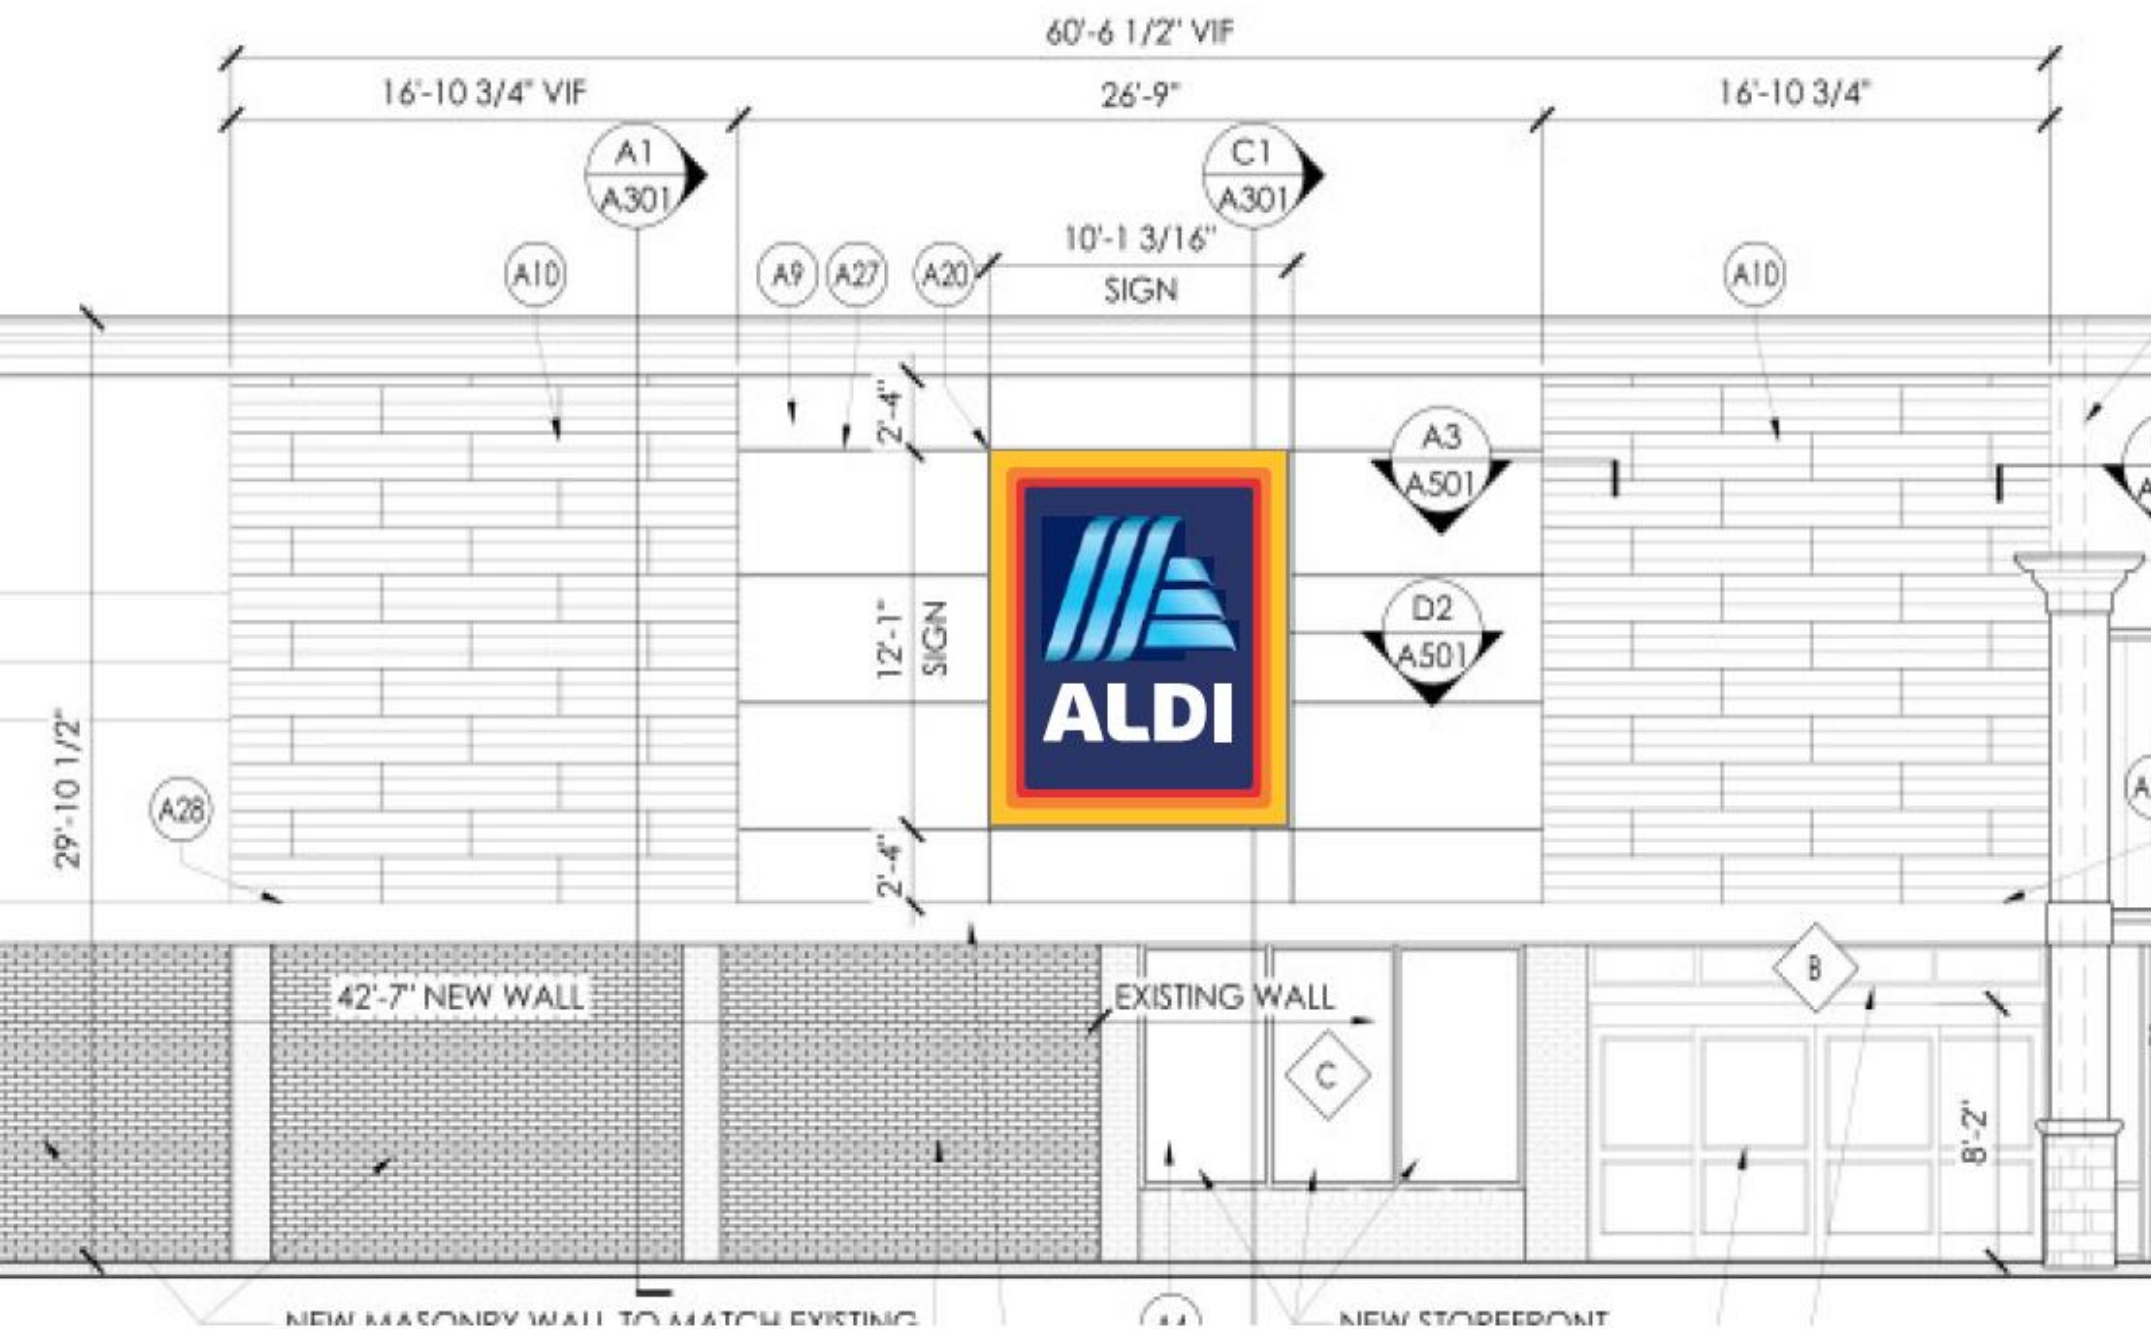

Face Replacement Only




EXISTING
5'-1" X 10'-0 1/2" PYLON
2" RETAINER



PROPOSED

OPTION 1

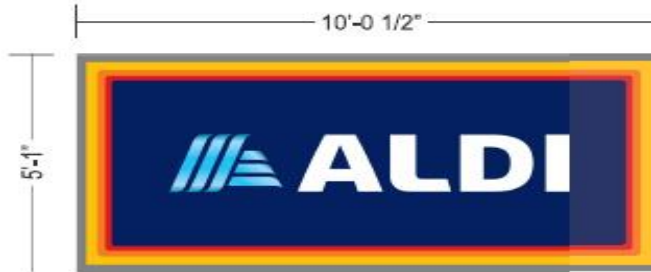

GRAPHIC DETAIL
SCALE: 1/4" = 1'-0"

