

PROGRAM TYPE



COMPREHENSIVE PACKAGE DETAILS

I. CITY SIGN CODE

LETTER HEIGHT:
LOGO:
RACEWAY:
LABELS:
ASCENDERS/DESCENDERS:
PREFERRED COLORS:
TRADEMARKS & LOGOS:
RETURN & TRIM COLORS:
SIGN AREA:
GRAPHIC STYLE:

II. LANDLORD CRITERIA

LETTER HEIGHT:
LOGO:
RACEWAY:
LABELS:
ASCENDERS/DESCENDERS:
PREFERRED COLORS:
TRADEMARKS & LOGOS:
RETURN & TRIM COLORS:
SIGN AREA:
GRAPHIC STYLE:

No Site specific landlord criteria on file in LX

III. ALLOWED SIGNAGE

WALL SIGNS:
FREESTANDING SIGNS:
DIRECTIONAL SIGNS:
WINDOW SIGNS:
OPEN SIGN:
TEMPORARY SIGNS:

IV. ADDITIONAL SERVICES

Final Electrical connection within 6' of sign
Fascia Patch, Paint & Repair

V. SCOPE OF WORK

REMOVALS:
PRIMARY ID:
SECONDARY ID:
AWNINGS:
MONUMENTS:
WINDOW GRAPHICS: For Reference Only
OPEN SIGN: For Reference Only
PARKING LOT SIGNS:

VI. SPECIALITY SERVICES

Grooming
Pet Hotel

Stratus™

stratusunlimited.com

888.503.1569

005999 Project Name - Program Type

Street Address - City, State ZIP

Sign Exhibit - Version Title

Month Day, Year

Infinite possibilities, ideal solutions.

SITE PLAN

NOT TO SCALE



AREA ANALYSIS	DATE: 04/20/23
EXISTING SITE ANALYSIS	DATE: 04/20/23
PROPOSED SITE ANALYSIS	DATE: 04/20/23

BANFIELD FRONT ELEVATION

BANFIELD REAR ELEVATION

10' SETBACK FROM PROPERTY LINE

BANFIELD RIGHT SIDE ELEVATION

D/F ILLUM. PYLON



NEIGHBORING TENANTS



Stratus™

stratusunlimited.com

8959 Tyler Boulevard
Mentor, Ohio 44060

888.503.1569

CLIENT:



ADDRESS:

1532 GAUSE BLVD
SLIDELL, LA 70458-2208

ORDER NUMBER:

4624564

SITE NUMBER:

005348

ELECTRONIC FILE NAME:

G:\ACCOUNTS\BIBANFIELD PET HOSPITAL\2021\LA\005348 Slidell S_Slidell\005348 Slidell S_Slidell_Sign Exhibit_R2.cdr

PROJECT NUMBER:

78785

PROJECT MANAGER:

JESSICA BUTAUSKI

Rev #	Req #	Date/Artist	Description	Rev #	Req #	Date/Artist	Description
Original	355722	10/18/21 JH					
Rev 1	358440	11/05/21 JH					
Rev 2	426705	04/20/23 AG	updated notes				

PRINTS ARE THE EXCLUSIVE PROPERTY OF STRATUS. THIS MATERIAL SHALL NOT BE USED, DUPLICATED, OR OTHERWISE REPRODUCED WITHOUT THE PRIOR WRITTEN CONSENT OF STRATUS.


FRONT ELEVATION

Scale: 1/16"=1'-0"

ALL SIGN SIZES HAVE BEEN CALCULATED OFF ARCHITECTURAL PRINTS AS SHOWN

COLOR PALETTE:

BUILDING COLOR:
Color TBV

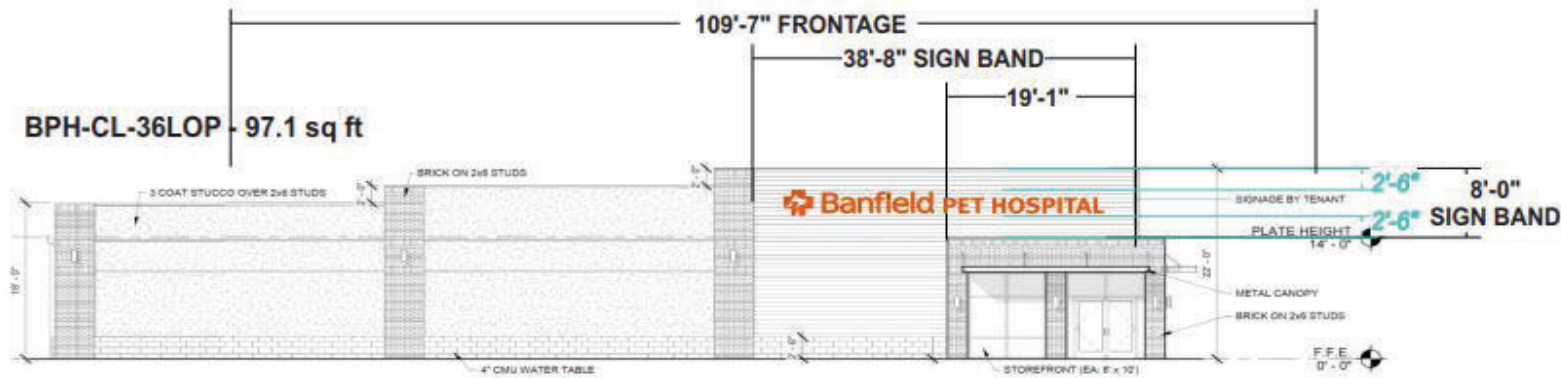

SIMULATED NIGHTTIME VIEW



Stratus™

stratusunlimited.com

8959 Tyler Boulevard
Mentor, Ohio 44060

888.503.1569

CLIENT:



ADDRESS:

1532 GAUSE BLVD
SLIDELL, LA 70458-2208

ORDER NUMBER:

4624564

SITE NUMBER:

005348

ELECTRONIC FILE NAME:

G:\ACCOUNTS\BIBANFIELD PET HOSPITAL\2021\LA\005348 Slidell S_Slidell\005348 Slidell S_Slidell_Sign Exhibit_R2.cdr

PROJECT NUMBER:

78785

PROJECT MANAGER:

JESSICA BUTAUSKI

Rev #	Req #	Date/Artist	Description	Rev #	Req #	Date/Artist	Description
Original	355722	10/18/21 JH					
Rev 1	358440	11/05/21 JH	Removed other options				
Rev 2	426705	04/20/23 AG					

PRINTS ARE THE EXCLUSIVE PROPERTY OF STRATUS. THIS MATERIAL SHALL NOT BE USED, DUPLICATED, OR OTHERWISE REPRODUCED WITHOUT THE PRIOR WRITTEN CONSENT OF STRATUS.


RIGHT SIDE ELEVATION

Scale: 1/16"=1'-0"

COLOR PALETTE:

BUILDING COLOR:
Color TBV

BPH-CL-36LOP - 97.1 sq ft

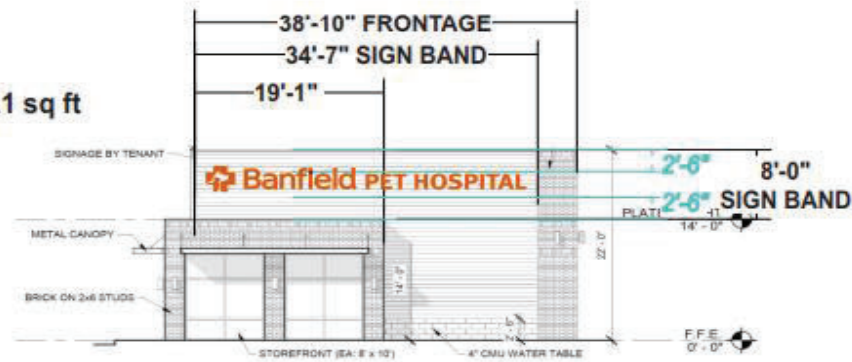

SIMULATED NIGHTTIME VIEW



Stratus™

stratusunlimited.com
8959 Tyler Boulevard
Mentor, Ohio 44060
888.503.1569

CLIENT: Banfield
PET HOSPITAL

ADDRESS: 1532 GAUSE BLVD
SLIDELL, LA 70458-2208

ORDER NUMBER:
4624564

SITE NUMBER:
005348

ELECTRONIC FILE NAME:
G:\ACCOUNTS\BIBANFIELD PET HOSPITAL\2021\LA\005348 Slidell S_Slidell\005348 Slidell S_Slidell_Sign Exhibit_R2.cdr

PROJECT NUMBER:
78785

PROJECT MANAGER:
JESSICA BUTAUSKI

Rev #	Req #	Date/Artist	Description	Rev #	Req #	Date/Artist	Description
Original	355722	10/18/21 JH					
Rev 1	358440	11/05/21 JH	Removed other options				
Rev 2	426705	04/20/23 AG					

PRINTS ARE THE EXCLUSIVE PROPERTY OF STRATUS. THIS MATERIAL SHALL NOT BE USED, DUPLICATED, OR OTHERWISE REPRODUCED WITHOUT THE PRIOR WRITTEN CONSENT OF STRATUS.

REAR ELEVATION


Scale: 1/16"=1'-0"

ALL SIGN SIZES HAVE BEEN CALCULATED OFF ARCHITECTURAL PRINTS AS SHOWN

COLOR PALETTE:

BUILDING COLOR:
Color TBV

BPH-CL-36LOP - 97.1 sq ft

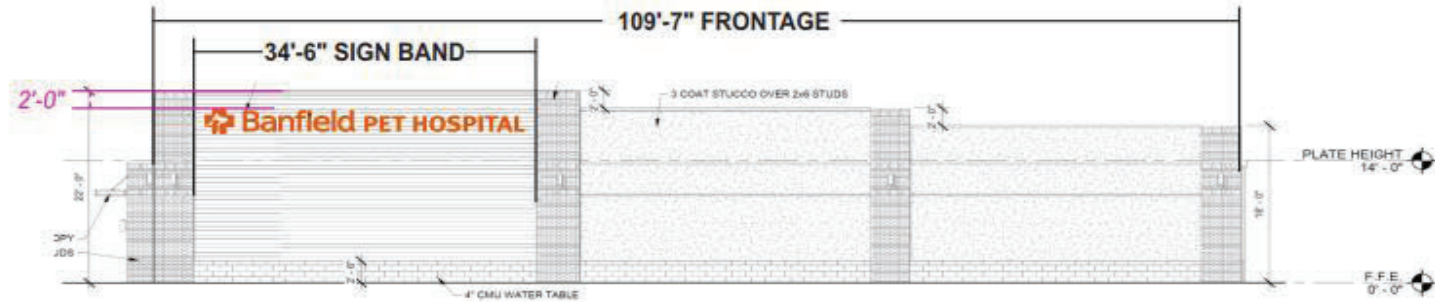

SIMULATED NIGHTTIME VIEW



Stratus™

stratusunlimited.com

8959 Tyler Boulevard
Mentor, Ohio 44060

888.503.1569

CLIENT:



ADDRESS:

1532 GAUSE BLVD
SLIDELL, LA 70458-2208

ORDER NUMBER:

4624564

SITE NUMBER:

005348

ELECTRONIC FILE NAME:

G:\ACCOUNTS\BIBANFIELD PET HOSPITAL\2021\LA\005348 Slidell S_Slidell\005348 Slidell S_Slidell_Sign Exhibit_R2.cdr

PROJECT NUMBER:

78785

PROJECT MANAGER:

JESSICA BUTAUSKI

Rev #	Req #	Date/Artist	Description	Rev #	Req #	Date/Artist	Description
Original	355722	10/18/21 JH					
Rev 1	358440	11/05/21 JH	Removed other options				
Rev 2	426705	04/20/23 AG					


PRINTS ARE THE EXCLUSIVE PROPERTY OF STRATUS. THIS MATERIAL SHALL NOT BE USED, DUPLICATED, OR OTHERWISE REPRODUCED WITHOUT THE PRIOR WRITTEN CONSENT OF STRATUS.

FACE LIT CHANNEL LETTERS

Scale: 3/8"=1'-0"

BPH-CL-36LOP

97.1 square feet

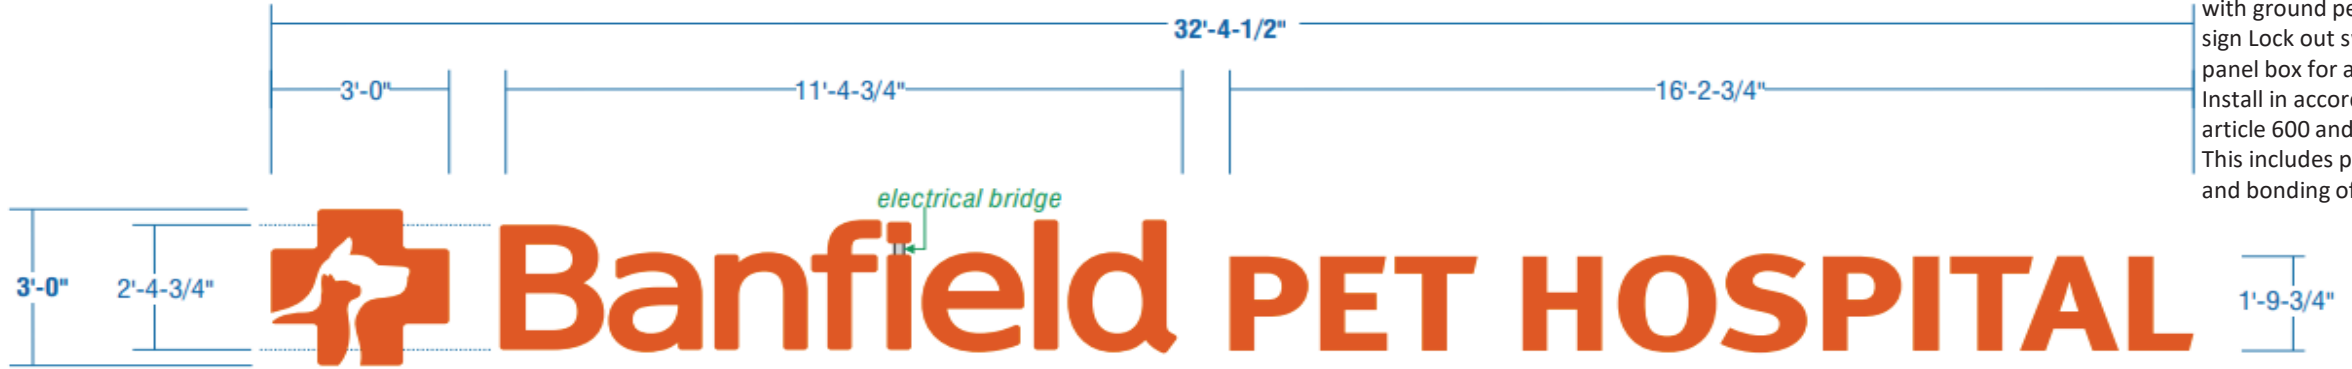

Electrical Notes: All electrical components to be UL approved. Customer is responsible for one (1) 120v/20a dedicated circuit with ground per sign within 6' of sign. Lock out switch installed at panel box for all electrical signs. Install in accordance with N.E.C. article 600 and/or local codes. This includes proper grounding and bonding of signs.

- FACES:** 3/16" #2447 White acrylic w/ perforated orange vinyl overlay; *Will illuminate white at night*
- TRIMCAP:** 1" Black jewelite trimcap
- RETURNS:** 5" deep .040 alum. pre-finished White inside; Black outside
- ELECTRICAL BRIDGE:** 3-3/4" deep .040 alum. prepainted white inside; Painted to match wall area on outside
- BACKS:** .063 alum. - pre-finished White inside
- ILLUMINATION:** GE White LED's as required by manufacturer; **Remote Power Supplies**
- WALL TYPE:** Hardy Plank Lap Siding
- INSTALL:** Thru bolted using all thread into blocking as required. 12" standard length of threaded rod will be supplied unless otherwise noted. 3/8" threaded rod into blocking or Stratus approved equivalent
- QUANTITY:** (3) Three lettersets required




Logo to be (2) two pieces;
Building facade to be visible thru center of graphic

SIMULATED NIGHT TIME VIEW



FACE LIT LED | REMOTE, FLUSH | GENERIC INSTALL

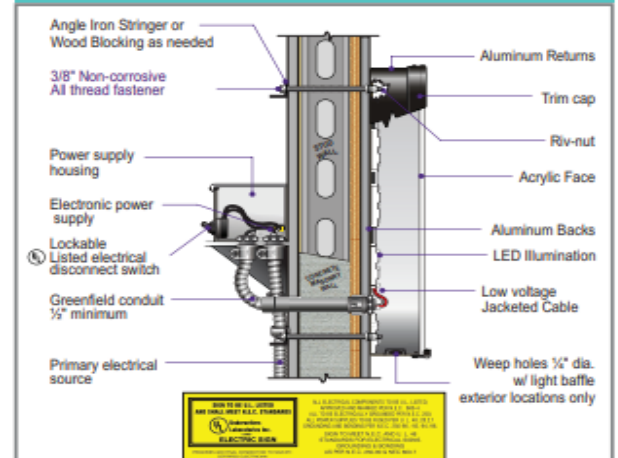

Stratus™

stratusunlimited.com

8959 Tyler Boulevard
Mentor, Ohio 44060
888.503.1569



ADDRESS:
1532 GAUSE BLVD
SLIDELL, LA 70458-2208

ORDER NUMBER: 4624564 PROJECT NUMBER: 78785

SITE NUMBER: 005348 PROJECT MANAGER: JESSICA BUTAUSKI

ELECTRONIC FILE NAME:
G:\ACCOUNTS\BIBANFIELD PET HOSPITAL\2021\LA\005348 Slidell S_Slidell\005348 Slidell S_Slidell_Sign Exhibit_R2.cdr

Rev #	Req #	Date/Artist	Description	Rev #	Req #	Date/Artist	Description
Original	355722	10/18/21 JH					
Rev 1	358440	11/05/21 JH	Added pg to packet				
Rev 2	426705	04/20/23 AG	updated specs				

PRINTS ARE THE EXCLUSIVE PROPERTY OF STRATUS. THIS MATERIAL SHALL NOT BE USED, DUPLICATED, OR OTHERWISE REPRODUCED WITHOUT THE PRIOR WRITTEN CONSENT OF STRATUS.

D/F ILLUMINATED CABINET

Scale: 1/8"=1'-0"

EXISTING SIGN SF:	34.2
PROPOSED SIGN SF:	32

EXISTING CONDITIONS



25'-3"
O.A.H.



FACE A



FACE B

Stratus™

stratusunlimited.com

8959 Tyler Boulevard
Mentor, Ohio 44060

888.503.1569

CLIENT:



ORDER NUMBER:

4624564

PROJECT NUMBER:

78785

SITE NUMBER:

005348

PROJECT MANAGER:

JESSICA BUTAUSKI

ADDRESS:

1532 GAUSE BLVD
SLIDELL, LA 70458-2208

ELECTRONIC FILE NAME:

G:\ACCOUNTS\BIBANFIELD PET HOSPITAL\2021\LA\005348 Slidell S_Slidell\005348 Slidell S_Slidell_Sign Exhibit_R2.cdr


Rev #	Req #	Date/Artist	Description	Rev #	Req #	Date/Artist	Description
Original	355722	10/18/21 JH					
Rev 1	358440	11/05/21 JH					
Rev 2	426705	04/20/23 AG	added page				

PRINTS ARE THE EXCLUSIVE PROPERTY OF STRATUS. THIS MATERIAL SHALL NOT BE USED, DUPLICATED, OR OTHERWISE REPRODUCED WITHOUT THE PRIOR WRITTEN CONSENT OF STRATUS.

D/F ILLUMINATED CABINET

Scale: 3/4"=1'-0"


32 square feet

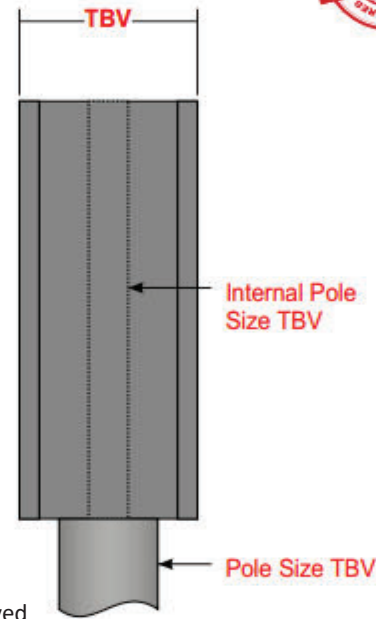

FACE A

Electrical Notes: All electrical components to be UL approved. Customer is responsible for one (1) 120v/20a dedicated circuit with ground per sign within 6' of sign. Lock out switch installed at panel box for all electrical signs. Install in accordance with N.E.C. article 600 and/or local codes. This includes proper grounding and bonding of signs.

END VIEW

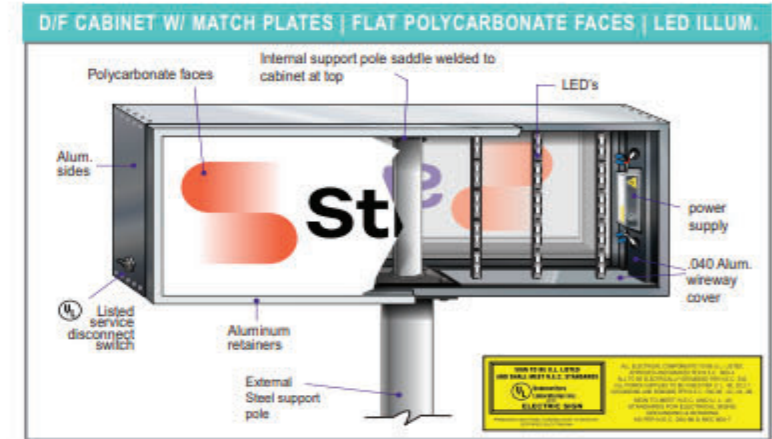

- CABINET:** Extruded aluminum cabinet w/ 2" retainers - Cabinet depth TBV. All exposed surfaces painted Cool Gray 9C.
- FACES:** .150 flat white polycarbonate face
- GRAPHICS:** Surface applied orange trans. vinyl graphics
- ILLUM.:** White LED's as required by manufacturer; **POWER SUPPLIES HOUSED WITHIN CABINET**
- INSTALL:** NEW D/F illuminated cabinet to sleeve over existing support & saddle welded into place;
- QUANTITY:** (1) ONE D/F ILLUMINATED CABINET REQUIRED
- JOB NOTE:** GC TO PAINT EXISTING POLE COOL GRAY 9C & RUN PRIMARY ELECTRICAL TO TOP OF PYLON

Stratus™

stratusunlimited.com
8959 Tyler Boulevard
Mentor, Ohio 44060
888.503.1569



ADDRESS:
1532 GAUSE BLVD
SLIDELL, LA 70458-2208

ORDER NUMBER: 4624564	PROJECT NUMBER: 78785
SITE NUMBER: 005348	PROJECT MANAGER: JESSICA BUTAUSKI
ELECTRONIC FILE NAME: G:\ACCOUNTS\BIBANFIELD PET HOSPITAL\2021\LA\005348 Slidell S_Slide\005348 Slidell S_Slide_Sign Exhibit_R2.cdr	

Rev #	Req #	Date/Artist	Description	Rev #	Req #	Date/Artist	Description
Original	355722	10/18/21 JH					
Rev 1	358440	11/05/21 JH	Removed other option				
Rev 2	426705	04/20/23 AG	updated to replacement sign cabinet				



PRINTS ARE THE EXCLUSIVE PROPERTY OF STRATUS. THIS MATERIAL SHALL NOT BE USED, DUPLICATED, OR OTHERWISE REPRODUCED WITHOUT THE PRIOR WRITTEN CONSENT OF STRATUS.

S/F PARKING LOT SIGNS

BPH-PARK-LOGO 15

Scale: 1-1/2" = 1'-0"

1.5 square feet

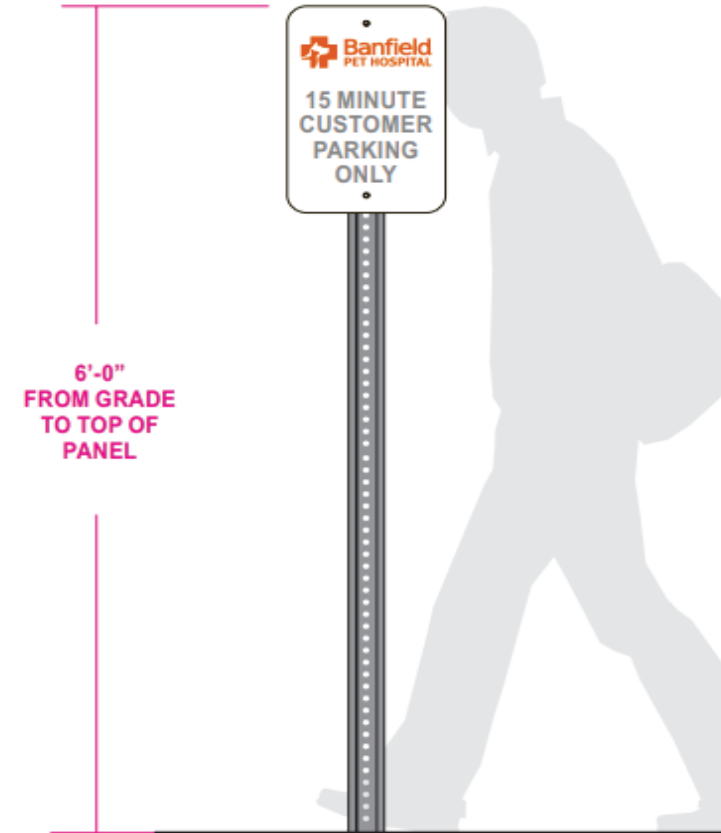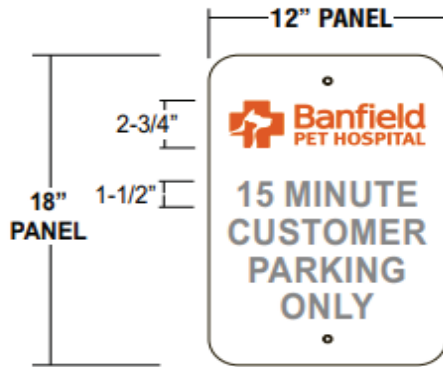




SIGN BKGD: .080 Aluminum panel with engineer grade reflective White overlay; 1-1/2" radius corners; Pre-drilled 3/8" holes centered top and bottom

GRAPHICS: Surface applied vinyl graphics to match colors shown

INSTALL: Mechanically fasten to **NEW** U-channel posts using fasteners to suit - painted White to match bkgd
Silver U-Channels preferred -
if not available paint U-channel to match PMS cool gray 9 C
Direct burial installation

QUANTITY: (2) TWO req'd

COLOR PALETTE:

-  **BACKGROUND:**
3M 680-10 Reflective White
-  **GRAPHICS:**
3M 3630-61 Slate Gray
-  **GRAPHICS:**
3M 3630-44 Orange

TYPICAL MOUNTING
Scale: 1"=1'-0"

Stratus™

stratusunlimited.com
8959 Tyler Boulevard
Mentor, Ohio 44060
888.503.1569

CLIENT: 

ADDRESS: 1532 GAUSE BLVD
SLIDELL, LA 70458-2208

ORDER NUMBER:
4624564

SITE NUMBER:
005348

ELECTRONIC FILE NAME:
G:\ACCOUNTS\BIBANFIELD PET HOSPITAL\2021\LA\005348 Slidell S_Slidell\005348 Slidell S_Slidell_Sign Exhibit_R2.cdr


PROJECT NUMBER:
78785

PROJECT MANAGER:
JESSICA BUTAUSKI

Rev #	Req #	Date/Artist	Description	Rev #	Req #	Date/Artist	Description
Original	355722	10/18/21 JH					
Rev 1	358440	11/05/21 JH					
Rev 2	426705	04/20/23 AG					


PRINTS ARE THE EXCLUSIVE PROPERTY OF STRATUS. THIS MATERIAL SHALL NOT BE USED, DUPLICATED, OR OTHERWISE REPRODUCED WITHOUT THE PRIOR WRITTEN CONSENT OF STRATUS.

BANNER ELEVATIONS

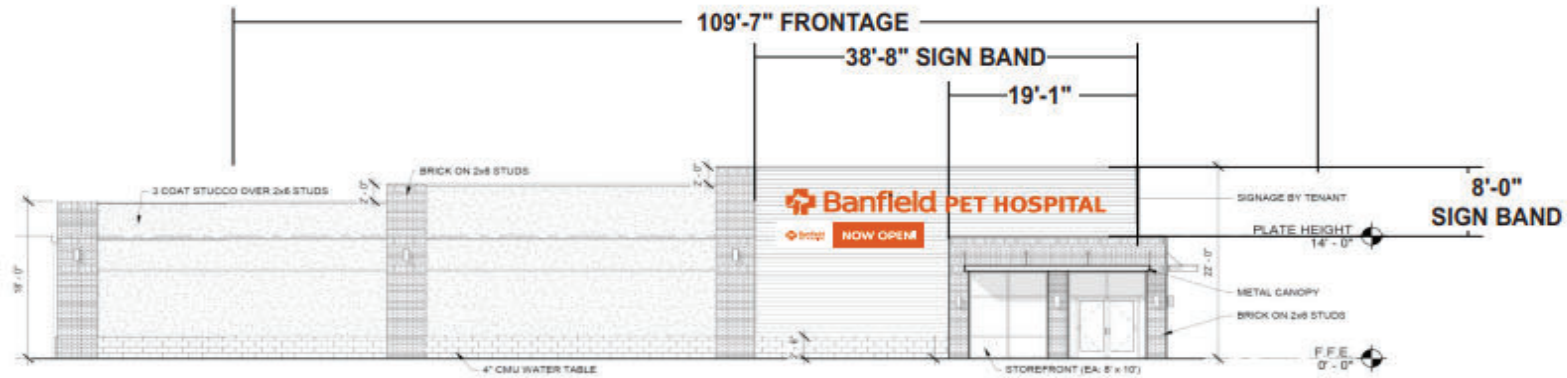

FRONT ELEVATION

Scale: 1/16"=1'-0"

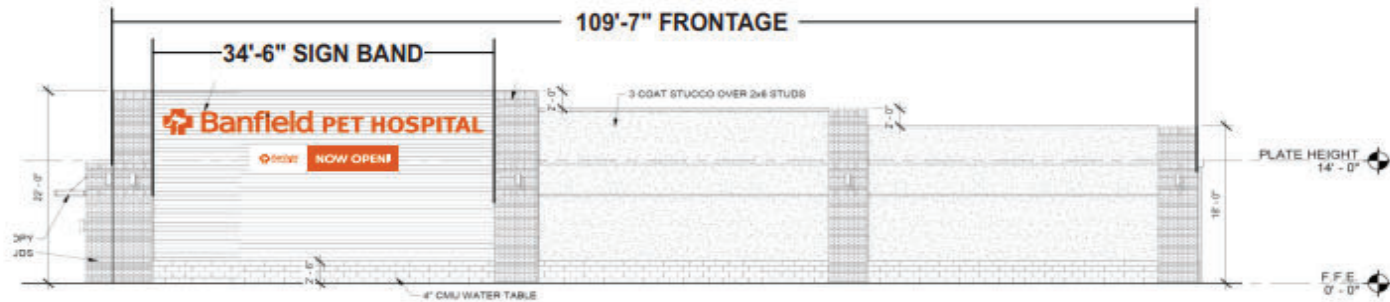

REAR ELEVATION

Scale: 1/16"=1'-0"

Stratus™

stratusunlimited.com

8959 Tyler Boulevard
Mentor, Ohio 44060

888.503.1569

CLIENT:



ADDRESS:

1532 GAUSE BLVD
SLIDELL, LA 70458-2208

ORDER NUMBER:

4624564

SITE NUMBER:

005348

ELECTRONIC FILE NAME:

G:\ACCOUNTS\B\BANFIELD PET HOSPITAL\2021\LA\005348 Slidell S_Slidell\005348 Slidell S_Slidell_Sign Exhibit_R2.cdr

PROJECT NUMBER:

78785

PROJECT MANAGER:

JESSICA BUTAUSKI


Rev #	Req #	Date/Artist	Description	Rev #	Req #	Date/Artist	Description
Original	355722	10/18/21 JH					
Rev 1	358440	11/05/21 JH	Added pg to packet				
Rev 2	426705	04/20/23 AG					

PRINTS ARE THE EXCLUSIVE PROPERTY OF STRATUS. THIS MATERIAL SHALL NOT BE USED, DUPLICATED, OR OTHERWISE REPRODUCED WITHOUT THE PRIOR WRITTEN CONSENT OF STRATUS.

TEMPORARY D/F BANNER

Scale: 1/2" = 1'-0"

45 square feet

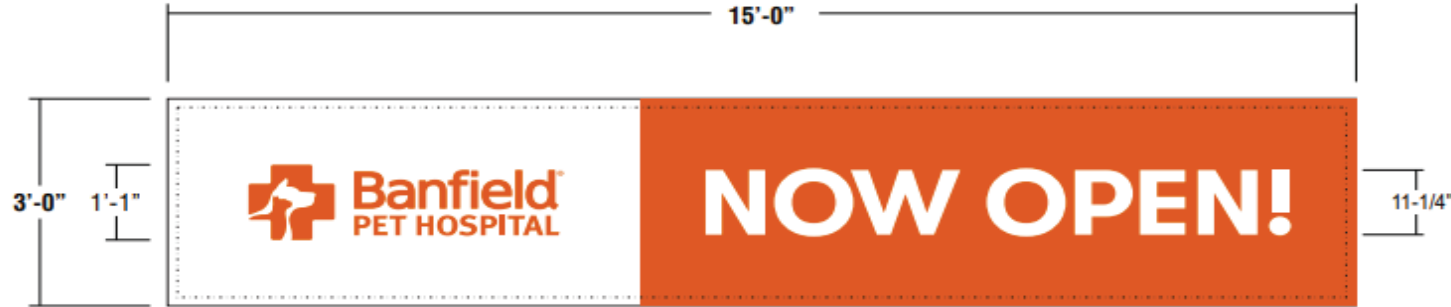

SIDE A



SIDE B

BKGD: 13 oz. White banner material hemmed & grommets as required

GRAPHICS: Digitally printed to match colors shown

INSTALL: *Install based on Landlord preference; see box below*

QUANTITY: (2) TWO req'd for front and rear elevations

INSTALL METHOD:

(Please mark preferred option.)

- Standard fasteners mounted directly to facade
- Sand Bags & Rope
- Window mounted w/ suction cups to glass

COLOR PALETTE



GRAPHICS:
Pantone 166 C

Stratus™

stratusunlimited.com

8959 Tyler Boulevard
Mentor, Ohio 44060

888.503.1569

CLIENT:
 **Banfield
PET HOSPITAL**

ADDRESS:
1532 GAUSE BLVD
SLIDELL, LA 70458-2208

ORDER NUMBER:
4624564

SITE NUMBER:
005348

ELECTRONIC FILE NAME:
G:\ACCOUNTS\BIBANFIELD PET HOSPITAL\2021\LA\
005348 Slidell S_Slidell\005348 Slidell S_Slidell_Sign Exhibit_R2.cdr

PROJECT NUMBER:
78785

PROJECT MANAGER:
JESSICA BUTAUSKI

Rev #	Req #	Date/Artist	Description	Rev #	Req #	Date/Artist	Description
Original	355722	10/18/21 JH					
Rev 1	358440	11/05/21 JH					
Rev 2	426705	04/20/23 AG					

PRINTS ARE THE EXCLUSIVE PROPERTY OF STRATUS. THIS MATERIAL SHALL NOT BE USED, DUPLICATED, OR OTHERWISE REPRODUCED WITHOUT THE PRIOR WRITTEN CONSENT OF STRATUS.