



#3218
3200 General DeGaulle Dr
New Orleans LA 70114



SITE



SIGN 1

Extra Space Storage
Climate Controlled

SIGN 2

Extra Space Storage

SIGN 3

OFFICE

SIGN 2 **SIGN 3**
SIGN 1



Extra Space Storage

Address #3218
3200 General DeGaulle Dr
City New Orleans
State LA
70114

Program:
Life Storage - Extra Space

This design and engineering is submitted as our proposal, and the right to use or exhibit in any form, is not authorized without written permission by Vixxo.

Notes
*
*
*
*

Designer AM
Design # Vx1106512-1
Original Date 09/16/24
Revision Date :

All electrical scope to be completed in a UL approved method and shall meet current N.E.C. standards.

UL LISTED nec
* All electrical components shall be U.L. listed.
* Sign shall be grounded per N.E.C. Article 250.
* Insulated conductors as per N.E.C. Code 310.8.
* type to be used - metallic insulated swelta.
* Disconnect switch as per N.E.C. Code 600.5.



sign & lighting

page 2

The purchaser agrees to hold the seller harmless against any cause for action for damages which may occur as a result of drilling for piers and foundations, including but not limited to sewer, gas lines or any underground obstacles which the purchaser or others may deem suitable.

ELEVATION

SIGN 1

SCOPE OF WORK:
Remove & dispose of (2) two existing sign faces.
Manufacture & install (2) two new sign faces.
Paint existing cabinet SW7067 Cityscape.
Paint existing pole cover SW7067 Cityscape.

Face Change Only

EXISTING



7' -4"H x 8'-0" L Cabinet
8'-6" OAH

PROPOSED



Extra Space Storage.

Address #3218
3200 General DeGaulle Dr
City New Orleans
State LA
70114

Program:
Life Storage - Extra Space

This design and engineering is submitted as our proposal, and the right to use or exhibit in any form, is not authorized without written permission by Vixxo.

Notes
+
+
+
+

Designer AM
Design # Vx1106512-1
Original Date 09/16/24
Revision Date :

All electrical scope to be completed in a U.L. approved method and shall meet current N.E.C. standards.



* All electrical components shall be U.L. listed.
* Sign shall be grounded per N.E.C. Article 250.
* Insulated conductors as per N.E.C. Code 310.8.
* Type to be used - metallic insulated sealite.
* Disconnect switch as per N.E.C. Code 600.5.




sign & lighting

The purchaser agrees to hold the seller harmless against any cause for action for damages which may occur as a result of drilling for piers and foundations, including but not limited to sewer, gas lines or any underground obstacles which the purchaser or others may deem valuable.

Stacked Square Layout

Scale 3/8"=1'-0"

SIGN
1

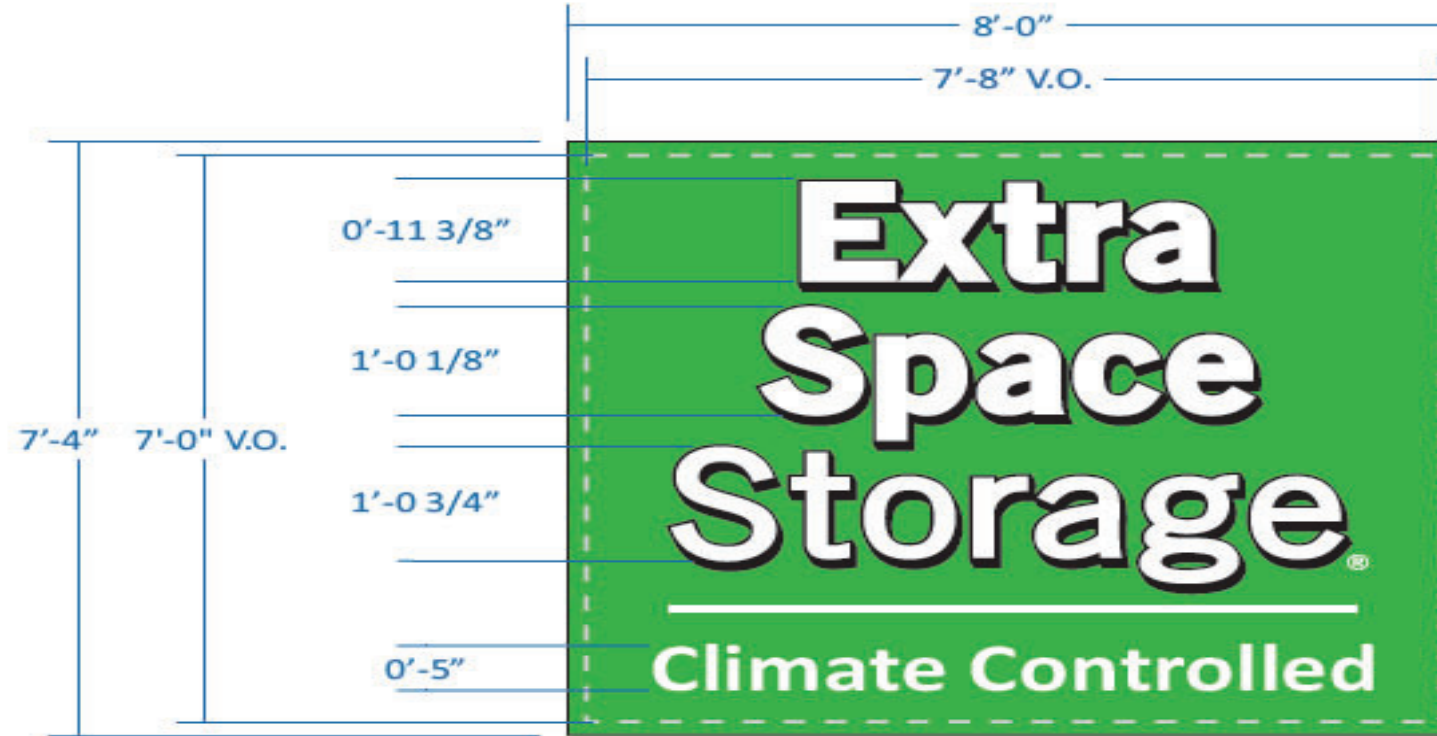

Quantity: 2 Faces
Cabinet Depth: +/-10"

**ExtraSpace
Storage.**

Address #3218
3200 General DeGaulle Dr
City New Orleans
State LA
70114

Program:
Life Storage - Extra Space

This design and engineering is submitted as our proposal, and the right to use or exhibit in any form, is not authorized without written permission by Vixxo.

Notes
+
+
+
+
+

Designer AM
Design # Vx1106512-1
Original Date 09/16/24
Revision Date :

All electrical scope to be completed in a U.L. approved method and shall meet current N.E.C. standards.



* All electrical components shall be U.L. listed.
* Sign shall be grounded per N.E.C. Article 250.
* Insulated conductors as per N.E.C. Code 310.8 type to be used - metallic insulated cables.
* Disconnect switch as per N.E.C. Code 600.5.




sign & lighting

page 4



The purchaser agrees to hold the seller harmless against any cause for action for damages which may occur as a result of drilling for piers and foundations, including but not limited to sewer, gas lines or any underground obstacles which the purchaser or others may deem valuable.

Lexan Face Specifications

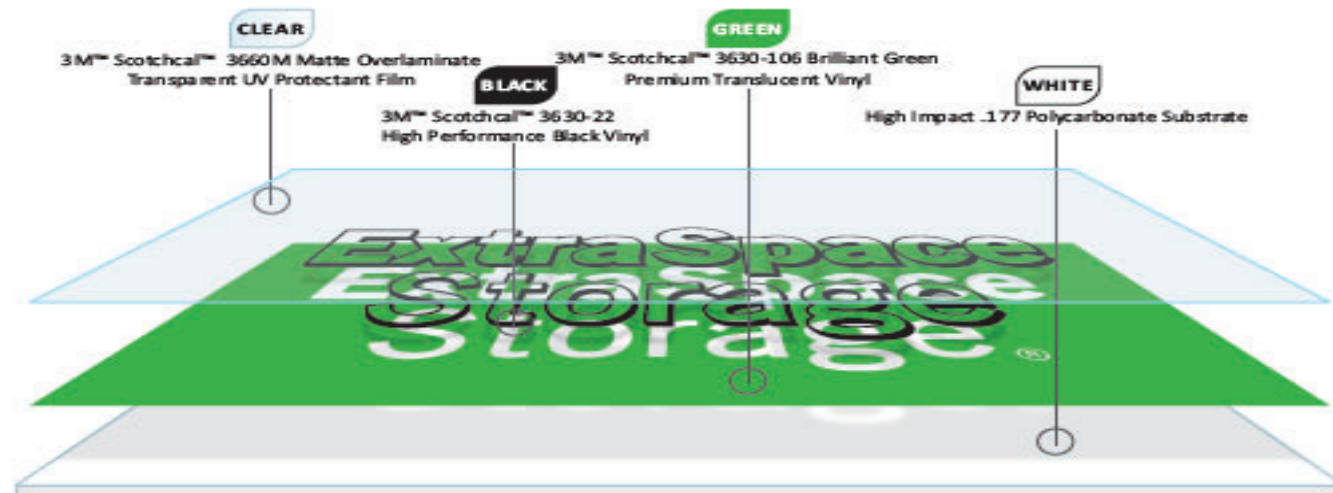

ELEVATION

SIGN 2

SCOPE OF WORK:
 Remove & dispose of (1) one existing sign face.
 Manufacture & install (1) one new sign face.
 Paint existing cabinet SW7067 Cityscape.

Face Change Only

SIGN 3

SCOPE OF WORK:
 Manufacture & install new office sign.
 Run new electrical to sign.
 Provide, install and program (1) Intermatic ET8015C digital timer.

Remove all ESS banners and any life storage signage on the property.

PROPOSED



EXISTING



3'-1/4"H x 7'-1"L Cabinet



Address #3218
 3200 General DeGaulle Dr
 City New Orleans
 State LA
 70114

Program:
 Life Storage - Extra Space

This design and engineering is submitted as our proposal, and the right to use or exhibit in any form, is not authorized without written permission by Vixxo.

Notes

- +
- +
- +
- +
- +

Designer AM
 Design # Vx1106512-1
 Original Date 09/16/24
 Revision Date :

All electrical scope to be completed in a U.L. approved method and shall meet current N.E.C. standards.



- * All electrical components shall be U.L. listed.
- * Sign shall be grounded per N.E.C. Article 250.
- * Insulated conductors as per N.E.C. Code 310.8.
- * type to be used - metallic insulated seek.R.
- * Disconnect switch as per N.E.C. Code 600.5.



sign & lighting

The purchaser agrees to hold the seller harmless against any cause for action for damages which may occur as a result of drilling for piers and foundations, including but not limited to sewer, gas lines or any underground obstacles which the purchaser or others may deem of value.


Stacked Rectangle Layout

Scale 3/8"=1'-0"



Quantity: 1 Faces
Cabinet Depth: +/-8"

ExtraSpace Storage.

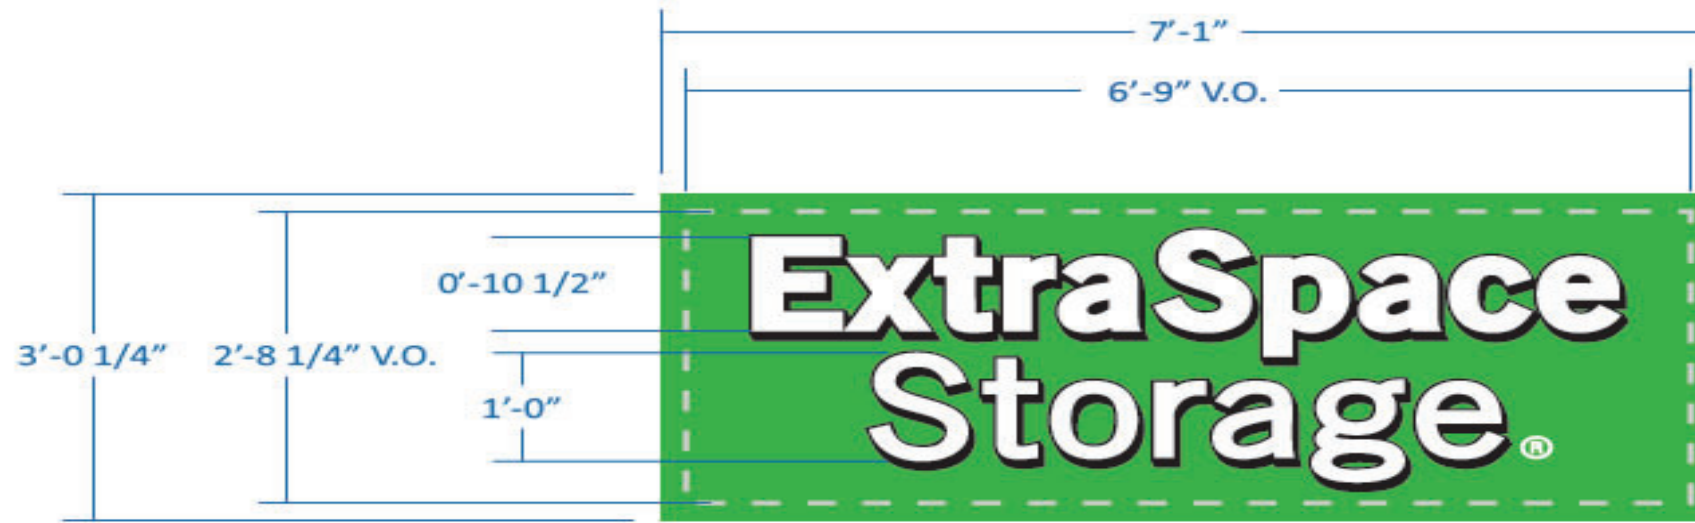

Address #3218
3200 General DeGaulle Dr
City New Orleans
State LA
70114


Program:
Life Storage - Extra Space

This design and engineering is submitted as our proposal, and the right to use or exhibit in any form, is not authorized without written permission by Vixxo.

Notes
+
+
+
+

Designer AM
Design # Vx1106512-1
Original Date 09/16/24
Revision Date :

Lexan Face Specifications

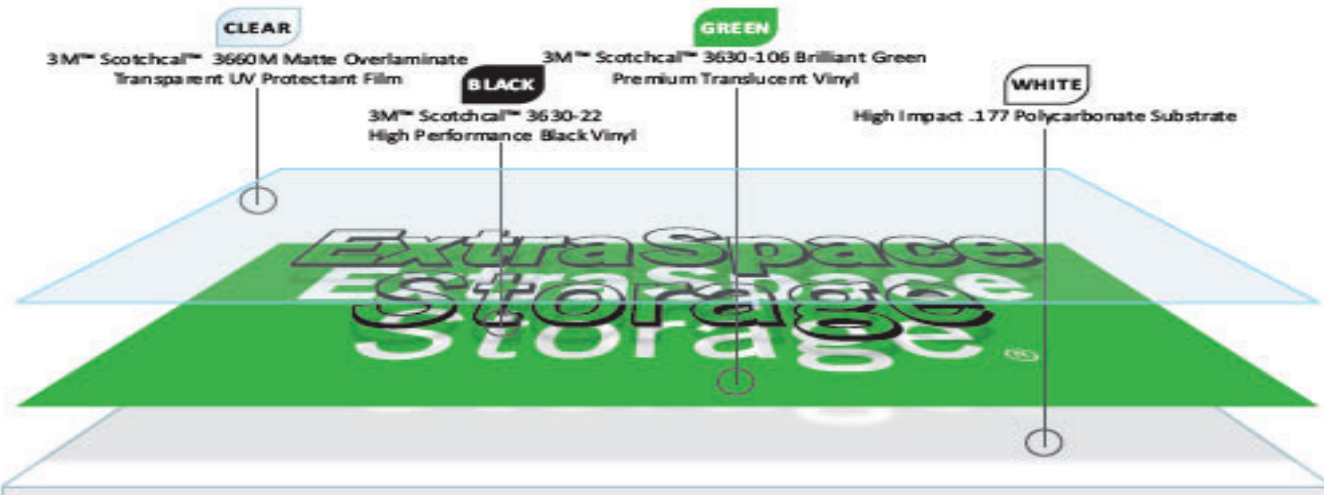

All electrical scope to be completed in a U.L. approved method and shall meet current N.E.C. standards



* All electrical components shall be U.L. listed.
* Sign shall be grounded per N.E.C. Article 250.
* Insulated conductors as per N.E.C. Code 310.8 type to be used - metallic insulated wires.
* Disconnect switch as per N.E.C. Code 600.5.





sign & lighting

page 6

The purchaser agrees to hold the seller harmless against any cause for action for damages which may occur as a result of drilling for piers and foundations, including but not limited to sewer, gas lines or any underground obstacles which the purchaser or others may deem of value.



2 sq/ft

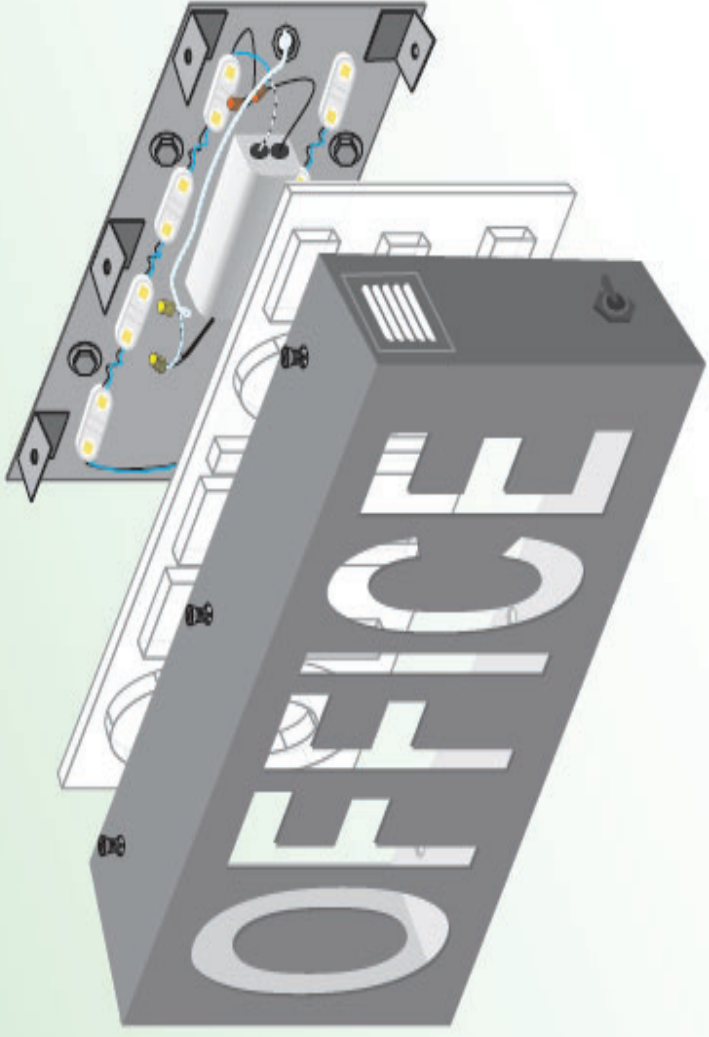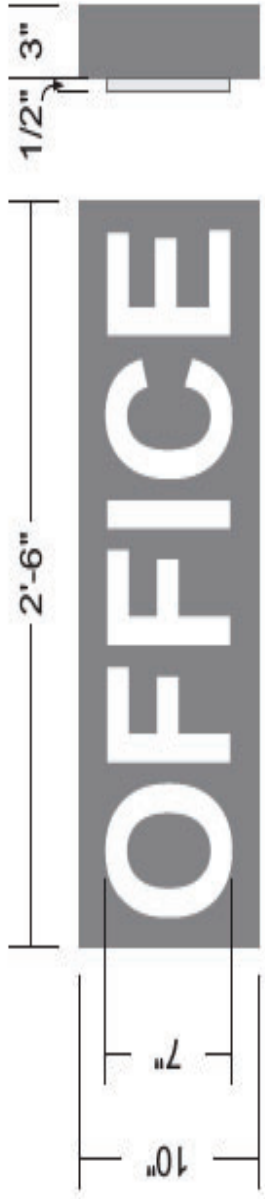

Address #3218
3200 General DeGaulle Dr

City New Orleans
State LA
70114

Program:
Life Storage - Extra Space


This design and engineering is submitted as our proposal, and the right to use or exhibit in any form, is not authorized without written permission by Vixxo.

Notes
* * * * *

Specifications

- 1 .063" - 3" DEEP FABRICATED ALUMINUM CABINET PAINTED SW7067 CITY SCOPE
- 2 COUNTERSUNK SCREW / INTERNAL CLIP ATTACHMENT
- 3 .063" THICK ROUTED ALUMINUM PLATE FACE
- 4 1/4" WHITE ACRYLIC, POCKET ROUTED FOR 1/2" PUSH THROUGH VISIBLE
- 5 WHITE CLIENT APPROVED LED
- 6 LOW VOLTAGE ELECTRONIC TRANSFORMER
- 7 .063" ALUMINUM BACK
- 8 3/8" THREADED RIVETS INSERTED FOR INSTALLATION
- 9 SILICONE SEAL ALL INTERIOR SEAMS
- 10 GROUNDED WALL PASS-THRU SEALED WATER TIGHT

Section

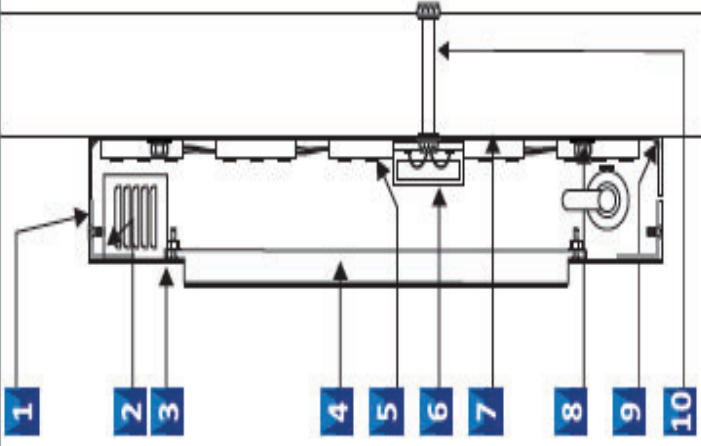

Designer AM
Design # Vx1106512-1
Original Date 09/16/24
Revision Date :

All electrical scope to be completed in a U.L. approved method and shall meet current N.E.C. standards

UL LISTED nfc
* All electrical components shall be U.L. listed.
* Sign shall be grounded per N.E.C. Article 250.
* Insulated conductors as per N.E.C. Code 310.8.
* Type to be used - metallic insulated sheath.
* Disconnect switch as per N.E.C. Code 600.5.



sign & lighting

The purchaser agrees to hold the seller harmless against any cause for action for damages which may occur as a result of drilling for pipes and foundations, including but not limited to sewer, gas lines or any underground obstacles which the purchaser or others may deem desirable.