

Stratus

onestratus.com

888.503.1569

LOCATION NUMBER:

509

SITE ADDRESS:

1561 GAUSE BLVD STE B
SLIDELL, LA 70458-2269

[View in Google Maps](#)

SIGN CODE:

Allowed 2 times the width in feet of the building wall on which the sign is attached

Building Frontage

Width: 20 feet

Height of sign band: 72 inches (6 feet)

Length of sign band: 215 inches (≈17.9 feet)

However, the maximum allowed square footage for wall signage is calculated as:

2 times the width in feet of the building wall on which the sign is attached

So for a 20-foot wide wall, the maximum allowed sign area is: 2 × 20 ft = 40 square feet

Permit timeline Standard Review Timeframe: The city has 60 days to review permit applications.

Typical Approval Time: Most sign permits are approved within 7 days, per the city planner

Banner - Size & Height Allowance

Single Temporary Sign: Maximum Area: 4 square feet

No permit required if it meets this size and

duration standard. Extended Temporary Sign: Maximum Cumulative Area on Site: 32 square feet

Permit required for this type

Landlord Contact info.

Bobby Bryant


bbryant@lauricellaland.com

LL criteria

... ESTD **THE** 1957 ...
HONEY BAKED
Ham^{CO}

Infinite possibilities, ideal solutions.

SITE PLAN

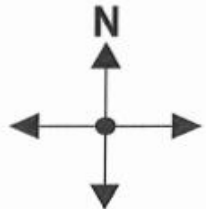

Stratus
 onestratus.com
 8959 Tyler Boulevard
 Mentor, Ohio 44060
 888.503.1569

CLIENT: THE HONEY BAKED Ham^{co}	ORDER NUMBER: 1244765	PROJECT NUMBER: 79782
ADDRESS: 1561 GAUSE BLVD STE B SLIDELL, LA 70458-2269	SITE NUMBER: 509	PROJECT MANAGER: ROBYN PHILLIPS
PAGE NO.: 2	ELECTRONIC FILE NAME: G:\ACCOUNTS\HONEYBAKED HAM\2025\LA\509_Slidell R2	

Rev #	Req #	Date/Artist	Description	Rev #	Req #	Date/Artist	Description
Original	554167	09/22/25 Z-SA					
Rev 1	560295	10/24/25 Z-MA	Updated cover page & site plan				
Rev 2	582510	11/08/25 Z-SN					

PRINTS ARE THE SOLE PROPERTY OF STRATUS. THIS MATERIAL SHALL NOT BE USED, REPRODUCED OR OTHERWISE REPRESENTED WITHOUT THE PRIOR WRITTEN CONSENT OF STRATUS.

E01

PROPOSED FRONT ELEVATION

Scale: 3/8"=1'-0"

EXISTING SIGN SF:	-
PROPOSED SIGN SF:	38.4



20'-0" STOREFRONT

17'-11" SIGNBAND

C/L



C/L

6'-0" SIGNBAND

17'-3" OAH



Stratus

onestratus.com
 8939 Tyler Boulevard
 Mentor, Ohio 44060
 888.503.1569

CLIENT: **THE HONEY BAKED Ham CO**
 ADDRESS: 1561 GAUSE BLVD STE B SLIDELL, LA 70458-2269
 PAGE NO.: **3**

ORDER NUMBER: 1244765
 SITE NUMBER: 509

PROJECT NUMBER: 79782
 PROJECT MANAGER: ROBYN PHILLIPS

ELECTRONIC FILE NAME:
 G:\ACCOUNTS\HONEYBAKED HAM\2025\LA\509_Slidel\509_Slidel R2

Rev #	Req #	Date/Artist	Description
Original	554167	09/22/25 Z-SA	
Rev 1	560295	10/24/25 Z-MA	
Rev 2	562510	11/06/25 Z-SN	

Rev #	Req #	Date/Artist	Description

PRINTS ARE THE EXCLUSIVE PROPERTY OF STRATUS. THIS MATERIAL SHALL NOT BE USED, DUPLICATED, OR OTHERWISE REPRODUCED WITHOUT THE PRIOR WRITTEN CONSENT OF STRATUS.


E01

FACE LIT CHANNEL LETTERS

HBH-CLRW-SO-27

Scale: 3/4" = 1'-0"

38.4 square feet

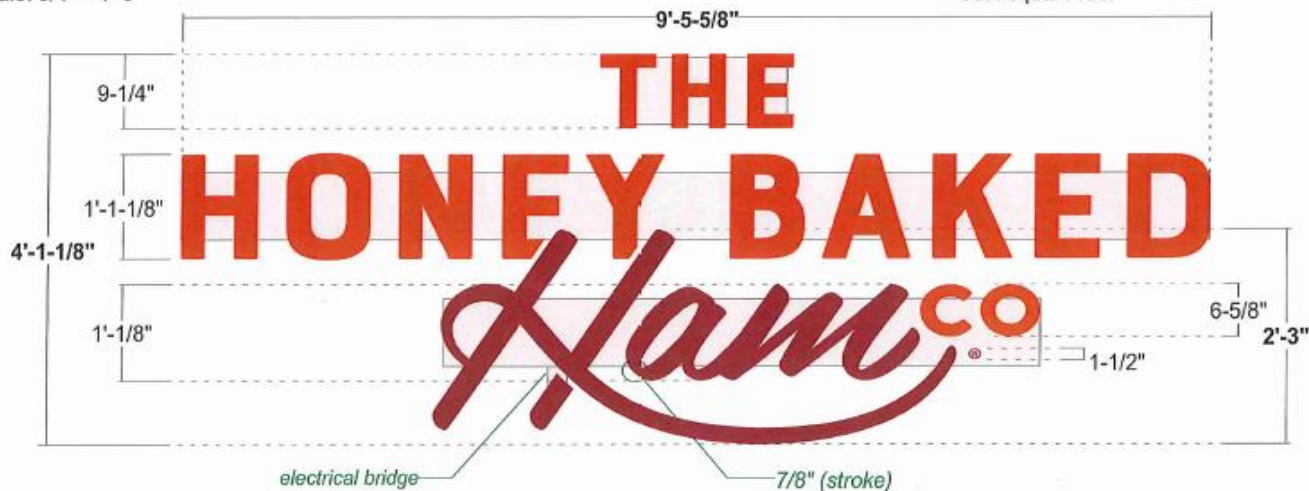

RACEWAY HEIGHT DIFFERENTIAL



22.7 square feet

ALTERNATE BOXED SQUARE FOOTAGE



ALL SIGNS TO COMPLY WITH UL 48 AND WILL BE MARKED AS SUCH WITH APPROPRIATE LABORATORY LABELS.

THIS SIGN IS INTENDED TO BE INSTALLED IN ACCORDANCE WITH THE REQUIREMENTS OF ARTICLE 600 OF THE NATIONAL ELECTRICAL CODE AND/OR OTHER APPLICABLE LOCAL CODES. THIS INCLUDES PROPER GROUNDING AND BONDING OF THE SIGN.

THE LOCATION OF THE DISCONNECT SWITCH AFTER INSTALLATION SHALL COMPLY WITH ARTICLE 600.8(A) (1) OF THE NATIONAL ELECTRIC CODE.

- FACES:** 3/16" #2447 White acrylic faces w/ 1st surface applied trans. Orange & Red vinyls
- TRIMCAP:** 1" White Jewelite trimcap
- RETURNS:** 5" deep .040 alum returns - Insides pre-painted White; Outsides painted Iron Mountain
- BACKS:** .063 alum. backs - pre-painted White
- ILLUM.:** White LEDs as required by manufacturer; **Power Supplies Housed within Raceway**
- @:** Clear acrylic panel w/ surface applied die-cut vinyl; Panel screwed directly into BACKSIDE of letter
- WALL MAT.:** Signband wall material is STUCCO
- RACEWAY:** 8.5" X 7" extruded aluminum raceway (or alternate approved size) to house all electrical components - Painted to match sign band; Electrical bridges as required
- INSTALL:** Thru bolted using all thread into blocking as required; 12" standard length of threaded rod will be supplied unless otherwise noted; 3/8" threaded rod into blocking or Stratus approved equivalent; Compression sleeves required to avoid crushing wall & achieve max tensioning
- QUANTITY:** (1) ONE CHANNEL LETTERS SET REQUIRED FOR FRONT ELEVATION


COLOR PALETTE

- Pantone 173 Orange
- 3M 3630-124 Burnt Orange
- White
- Pantone 7624 Red
- Avery UC 900-468-T
- BM 2134-30 Iron Mountain
- RACEWAY:
- SW 9109 Natural Linen

Paint finish to be flat unless otherwise specified



FACE LIT LED | RACEWAY | GENERIC INSTALL

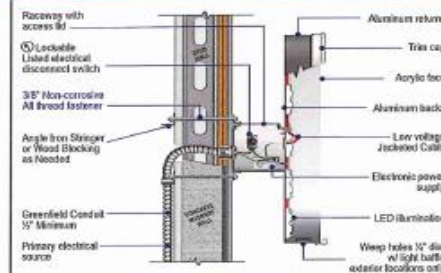

Stratus
 onestratus.com
 8959 Tyler Boulevard
 Mentor, Ohio 44060
 888.503.1569

CLIENT: THE HONEY BAKED Ham CO	ORDER NUMBER: 1244765	PROJECT NUMBER: 79782
ADDRESS: 1561 GAUSE BLVD STE B SLIDELL, LA 70458-2269	SITE NUMBER: 509	PROJECT MANAGER: ROBYN PHILLIPS
PAGE NO.: 4	ELECTRONIC FILE NAME: G:\ACCOUNTS\SI\HONEYBAKED HAM\2025\LA\509_Slidell\509_Slidell R2	

Rev #	Req #	Date/Artist	Description	Rev #	Req #	Date/Artist	Description
Original	554167	09/22/25 Z-SA					
Rev 1	560295	10/24/25 Z-MA	Removed options A, B & D				
Rev 2	562510	11/06/25 Z-SN					

PRINTS ARE THE EXCLUSIVE PROPERTY OF STRATUS. THIS MATERIAL SHALL NOT BE USED, DUPLICATED, OR OTHERWISE REPRODUCED WITHOUT THE PRIOR WRITTEN CONSENT OF STRATUS.

E02

DOOR VINYLS - STORE HOURS

Scale: 3"=1'-0"

HBH-VNL

2.1 square feet

Door Vinyl Install



GRAPHICS: First surface applied die-cut white vinyl graphics

QUANTITY: (1) ONE SET REQUIRED

COLOR PALETTE



Existing surface to be cleaned of all residues to apply new vinyl



PROPOSED SIGNAGE:

Scale: 1/2"=1'-0"

onestratus.com
8959 Tyler Boulevard
Mentor, Ohio 44060
888.503.1569

CLIENT: **THE HONEY BAKED Hamco**

ADDRESS: 1561 GAUSE BLVD STE B SLIDELL, LA 70458-2269

PAGE NO.: 5

ORDER NUMBER: 1244765

SITE NUMBER: 509

PROJECT NUMBER: 79782

PROJECT MANAGER: ROBYN PHILLIPS

ELECTRONIC FILE NAME: G:\ACCOUNTS\HHHONEYBAKED HAM\2025\LA\509_Slidell\509_Slidell R2

Rev #	Req #	Date/Artist	Description
Original	554167	09/22/25 Z-SA	
Rev 1	560295	10/24/25 Z-MA	
Rev 2	562510	11/08/25 Z-SN	

Rev #	Req #	Date/Artist	Description

PRINTS ARE THE EXCLUSIVE PROPERTY OF STRATUS. THIS MATERIAL SHALL NOT BE USED, REPRODUCED, OR OTHERWISE REPRODUCED WITHOUT THE PRIOR WRITTEN CONSENT OF STRATUS.

E03


VINYL OVERLAY

Scale: 1-1/2"=1'-0"

HBH-RF-ALT-1

2.4 square feet

Face Replacement Only

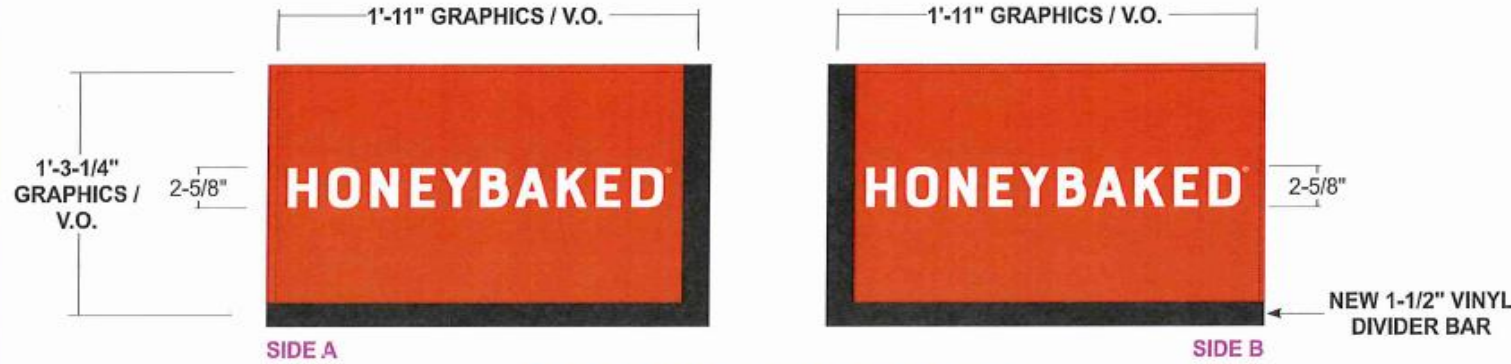

Dotted line indicates visible opening only and does not print; Artwork oversized by 1/2" bleed on all sides to ensure proper fit



SIDE A

SIDE B

Existing vinyls to be removed; Clean surface thoroughly prior to apply new vinyl graphic

- CABINET:** Existing cabinet to remain; **NEW 1-1/2" BLACK VINYL DIVIDER BARS AS REQUIRED**
- FACES:** Existing to remain
- GRAPHICS:** Surface applied reverse weeded vinyls to match colors shown; Copy and ® to show thru white
- QUANTITY:** (2) TWO VINYL GRAPHICS SET REQUIRED

COLOR PALETTE

- Pantone 173 Orange
3M 3630-124 Burnt Orange
- 3M 7725-12 Black

PROPOSED SIGNAGE



SIDE A

SIDE B



Stratus
 onestratus.com
 8359 Tyler Boulevard
 Mentor, Ohio 44060
 888.503.1569

CLIENT: THE HONEYBAKED Ham Co.
ADDRESS: 1561 GAUSE BLVD STE B SLIDELL, LA 70458-2269
PAGE NO.: 6

ORDER NUMBER: 1244765
PROJECT NUMBER: 79782
SITE NUMBER: 509
PROJECT MANAGER: ROBYN PHILLIPS
ELECTRONIC FILE NAME: G:\ACCOUNTS\WH\HONEYBAKED HAM\2025\LA\509_Slidell\509_Slidell R2

Rev #	Req #	Date/Artist	Description	Rev #	Req #	Date/Artist	Description
Original	554167	09/22/25 Z-SA					
Rev 1	560295	10/24/25 Z-MA	Added optice B				
Rev 2	562510	11/06/25 Z-SN	Removed option A & banner				

PRINTS ARE THE EXCLUSIVE PROPERTY OF STRATUS. THIS MATERIAL SHALL NOT BE USED, REPLICATED OR OTHERWISE REPRODUCED WITHOUT THE PRIOR WRITTEN CONSENT OF STRATUS.