

# Stratus

onestratus.com

888.503.1569

## LOCATION NUMBER:

509

## SITE ADDRESS:

1561 GAUSE BLVD STE B  
SLIDELL, LA 70458-2269

[View in Google Maps](#)

### SIGN CODE:

Allowed 2 times the width in feet of the building wall on which the sign is attached

Building Frontage

Width: 20 feet

Height of sign band: 72 inches (6 feet)

Length of sign band: 215 inches (≈17.9 feet)

However, the maximum allowed square footage for wall signage is calculated as:

2 times the width in feet of the building wall on which the sign is attached

So for a 20-foot wide wall, the maximum allowed sign area is:  $2 \times 20 \text{ ft} = 40$  square feet

Permit timeline Standard Review Timeframe: The city has 60 days to review permit applications.

Typical Approval Time: Most sign permits are approved within 7 days, per the city planner

Banner - Size & Height Allowance

Single Temporary Sign: Maximum Area: 4 square feet

No permit required if it meets this size and

duration standard. Extended Temporary Sign: Maximum Cumulative Area on Site: 32 square feet

Permit required for this type

Landlord Contact info.

Bobby Bryant

bbryant@lauricellalnd.com

LL criteria

... ESTD **THE** 1957 ...  
**HONEY BAKED**  
*Ham*<sup>CO</sup>



Infinite possibilities, ideal solutions.

**SITE PLAN**

**E03**

**E01**

**E02**

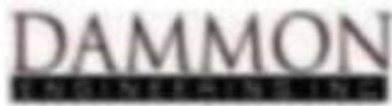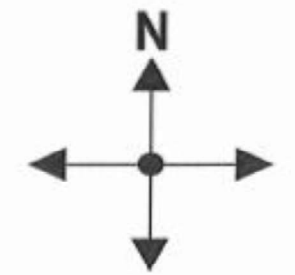

**Stratus**  
 onestratus.com  
 8959 Tyler Boulevard  
 Mentor, Ohio 44060  
 888.503.1569

CLIENT: <b>THE HONEY BAKED Ham Co</b>	ORDER NUMBER: 1244765	PROJECT NUMBER: 79782
ADDRESS: 1551 GAUSE BLVD STE B SLIDELL, LA 70458-2269	SITE NUMBER: 509	PROJECT MANAGER: ROBYN PHILLIPS
PAGE NO.: <b>2</b>	ELECTRONIC FILE NAME: G:\ACCOUNTS\HHONEYBAKED HAM2025\LA509_Slidell 509_Slidell R2	

Rev #	Req #	Date/Artist	Description	Rev #	Req #	Date/Artist	Description
Original	554167	09/22/25 Z-SA					
Rev 1	560295	10/24/25 Z-MA	Updated cover page & site plan				
Rev 2	562510	11/06/25 Z-SN					

POINTS ARE THE EXCLUSIVE PROPERTY OF STRATUS. THIS MATERIAL SHALL NOT BE USED, DUPLICATED OR OTHERWISE REPRODUCED WITHOUT THE PRIOR WRITTEN CONSENT OF STRATUS.

E01

PROPOSED FRONT ELEVATION

Scale: 3/8"=1'-0"

EXISTING SIGN SF:	-
PROPOSED SIGN SF:	38.4



20'-0" STOREFRONT

17'-11" SIGNBAND

C/L



C/L

6'-0" SIGNBAND

17'-3" OAH



**DAMMON**  
ENGINEERS ARCHITECTS

**Stratus**  
onestratus.com  
8939 Tyler Boulevard  
Mentor, Ohio 44060  
888.503.1569

CLIENT: <b>THE HONEY BAKED Ham CO</b>	ORDER NUMBER: 1244765	PROJECT NUMBER: 79782
ADDRESS: 1561 GAUSE BLVD STE B SLIDELL, LA 70458-2269	SITE NUMBER: 509	PROJECT MANAGER: ROBYN PHILLIPS
PAGE NO.: <b>3</b>	ELECTRONIC FILE NAME: G:\ACCOUNTS\HONEYBAKED HAM\2025\LA\509_Slidell\509_Slidell R2	

Rev #	Req #	Date/Artist	Description	Rev #	Req #	Date/Artist	Description
Original	554167	09/22/25 Z-SA					
Rev 1	560295	10/24/25 Z-MA					
Rev 2	562510	11/06/25 Z-SN					

PRINTS ARE THE EXCLUSIVE PROPERTY OF STRATUS. THIS MATERIAL SHALL NOT BE USED, DUPLICATED, OR OTHERWISE REPRODUCED WITHOUT THE PRIOR WRITTEN CONSENT OF STRATUS.


E01

FACE LIT CHANNEL LETTERS

HBH-CLRW-SO-27

Scale: 3/4" = 1'-0"

38.4 square feet

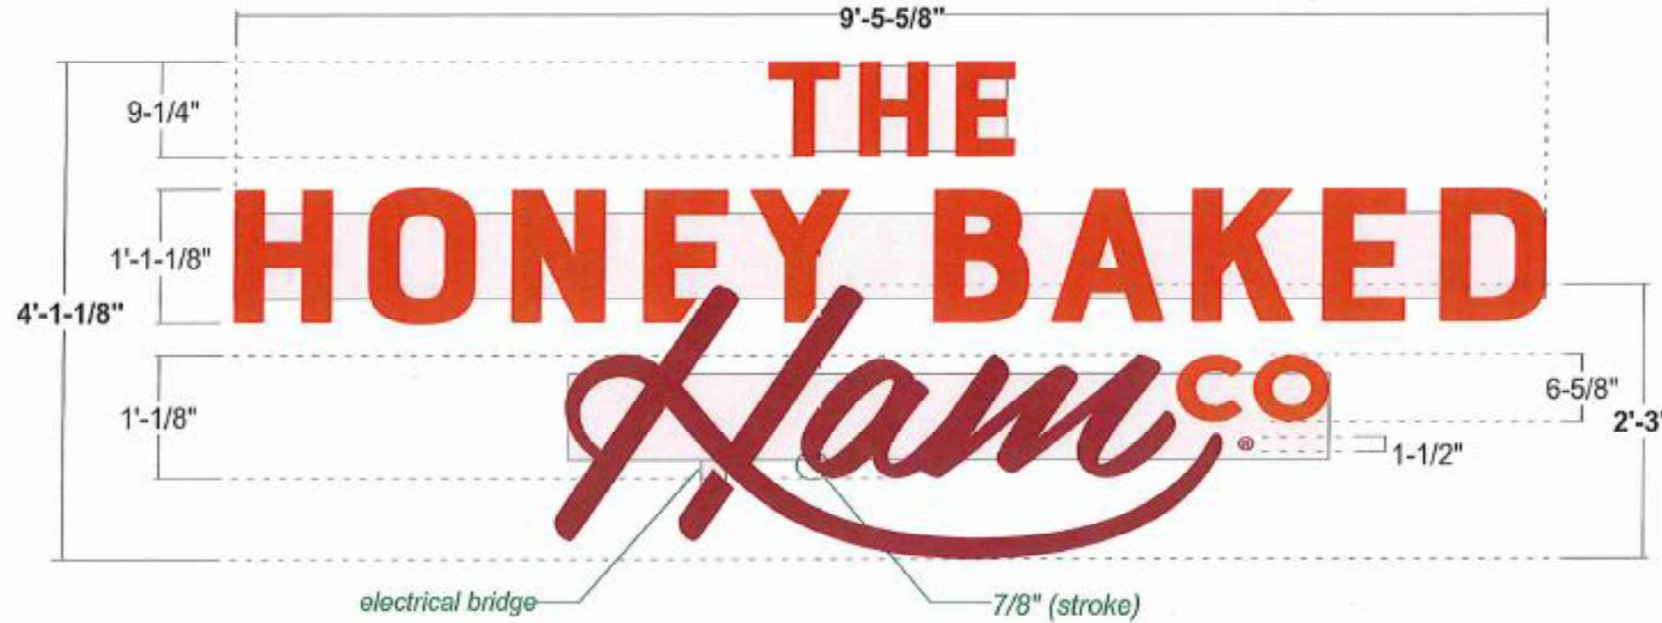

RACEWAY HEIGHT DIFFERENTIAL



ALTERNATE BOXED SQUARE FOOTAGE



ALL SIGNS TO COMPLY WITH UL 48 AND WILL BE MARKED AS SUCH WITH APPROPRIATE LABORATORY LABELS.  
 THIS SIGN IS INTENDED TO BE INSTALLED IN ACCORDANCE WITH THE REQUIREMENTS OF ARTICLE 600 OF THE NATIONAL ELECTRICAL CODE AND/OR OTHER APPLICABLE LOCAL CODES. THIS INCLUDES PROPER GROUNDING AND BONDING OF THE SIGN.


THE LOCATION OF THE DISCONNECT SWITCH AFTER INSTALLATION SHALL COMPLY WITH ARTICLE 600.6(A) (1) OF THE NATIONAL ELECTRIC CODE.

- FACES:** 3/16" #2447 White acrylic faces w/ 1st surface applied trans. Orange & Red vinyls
- TRIMCAP:** 1" White Jewelite trimcap
- RETURNS:** 5" deep .040 alum returns - Insides pre-painted White; Outsides painted Iron Mountain
- BACKS:** .063 alum. backs - pre-painted White
- ILLUM.:** White LEDs as required by manufacturer; **Power Supplies Housed within Raceway**
- ®:** Clear acrylic panel w/ surface applied die-cut vinyl; Panel screwed directly into BACKSIDE of letter
- WALL MAT.:** Signband wall material is STUCCO
- RACEWAY:** 8.5" X 7" extruded aluminum raceway (or alternate approved size) to house all electrical components - Painted to match sign band; Electrical bridges as required
- INSTALL:** Thru bolted using all thread into blocking as required; 12" standard length of threaded rod will be supplied unless otherwise noted; 3/8" threaded rod into blocking or Stratus approved equivalent; Compression sleeves required to avoid crushing wall & achieve max tensioning
- QUANTITY:** (1) ONE CHANNEL LETTERS SET REQUIRED FOR FRONT ELEVATION

COLOR PALETTE

	Pantone 173 Orange 3M 3630-124 Burnt Orange		White
	Pantone 7624 Red Avery UC 900-468-T		BM 2134-30 Iron Mountain
	<b>RACEWAY:</b> SW 9109 Natural Linen		

Paint finish to be flat unless otherwise specified

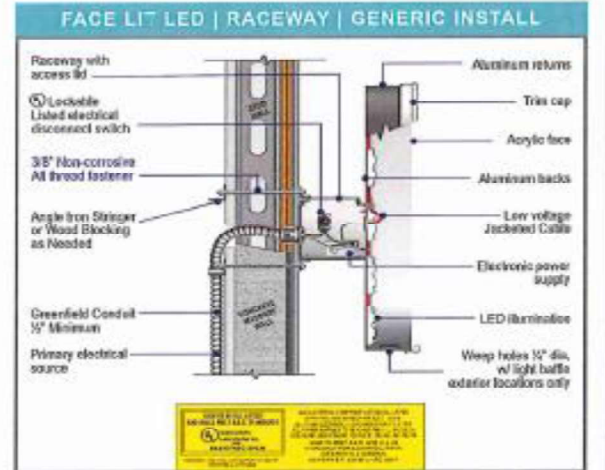

# Stratus

onestratus.com  
 8959 Tyler Boulevard  
 Mentor, Ohio 44060  
 888.503.1569

CLIENT: **THE HONEY BAKED Ham CO**

ADDRESS: 1561 GAUSE BLVD STE B SLIDELL, LA 70458-2269

PAGE NO.: 4

ORDER NUMBER: 1244765

SITE NUMBER: 509

ELECTRONIC FILE NAME: G:\ACCOUNTS\HONEYBAKED HAM\2025\LA\509\_Slidell\509\_Slidell R2

PROJECT NUMBER: 79782

PROJECT MANAGER: ROBYN PHILLIPS

Rev #	Req #	Date/Artist	Description	Rev #	Req #	Date/Artist	Description
Original	554167	09/22/25 Z-SA					
Rev 1	560295	10/24/25 Z-MA	Removed options A, B & D				
Rev 2	562510	11/06/25 Z-SN					

PRINTS ARE THE EXCLUSIVE PROPERTY OF STRATUS. THIS MATERIAL SHALL NOT BE USED, DUPLICATED, OR OTHERWISE REPRODUCED WITHOUT THE PRIOR WRITTEN CONSENT OF STRATUS.

E02

DOOR VINYLS - STORE HOURS

Scale: 3"=1'-0"

HBH-VNL

2.1 square feet



Door Vinyl Install



GRAPHICS: First surface applied die-cut white vinyl graphics

QUANTITY: (1) ONE SET REQUIRED

COLOR PALETTE

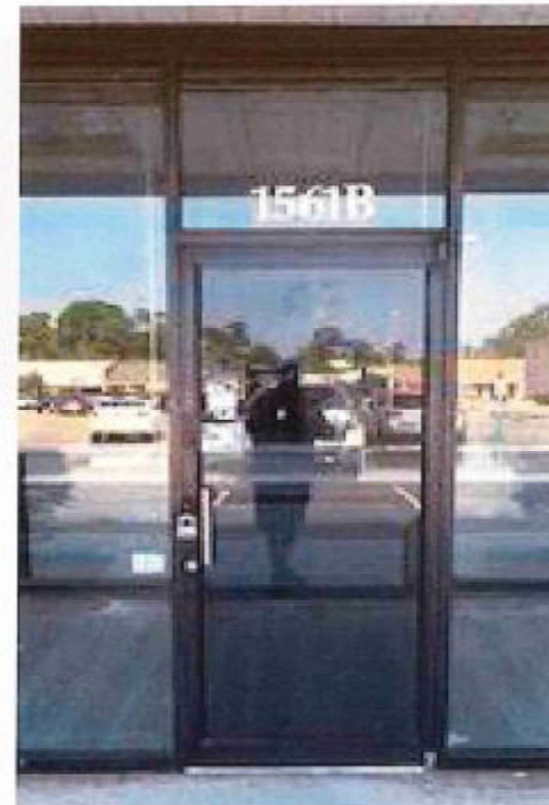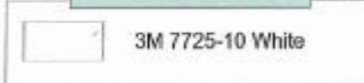

Existing surface to be cleaned of all residues to apply new vinyl




2'-6-1/2" V.O. OF GLASS

C/L

6'-3-3/4" V.O. OF GLASS

5'-0" FROM GRADE

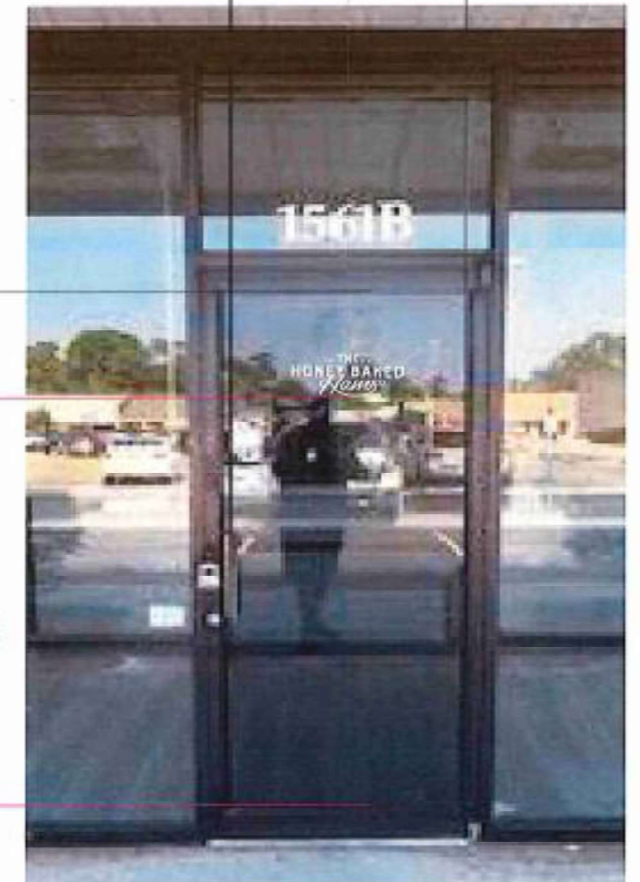

PROPOSED SIGNAGE:

Scale: 1/2"=1'-0"

**Stratus**  
 onestratus.com  
 8959 Tyler Boulevard  
 Mentor, Ohio 44060  
 888.503.1569

CLIENT: **THE HONEY BAKED Ham CO**

ADDRESS: 1561 GAUSE BLVD STE B  
 SLIDELL, LA 70458-2269

PAGE NO.: 5

ORDER NUMBER: 1244765

SITE NUMBER: 509

ELECTRONIC FILE NAME:  
 G:\ACCOUNTS\HHONEYBAKED HAM\2025\LA\509\_Slidell R2

PROJECT NUMBER: 79782

PROJECT MANAGER: ROBYN PHILLIPS

Rev #	Req #	Date/Artist	Description	Rev #	Req #	Date/Artist	Description
Original	554167	09/22/25 Z-SA					
Rev 1	560295	10/24/25 Z-MA					
Rev 2	562510	11/06/25 Z-SN					

PRINTS ARE THE EXCLUSIVE PROPERTY OF STRATUS. THIS MATERIAL SHALL NOT BE USED, REPRODUCED, OR OTHERWISE REPRODUCED WITHOUT THE PRIOR WRITTEN CONSENT OF STRATUS.

E03


VINYL OVERLAY

Scale: 1-1/2"=1'-0"

HBH-RF-ALT-1

2.4 square feet

Face Replacement Only

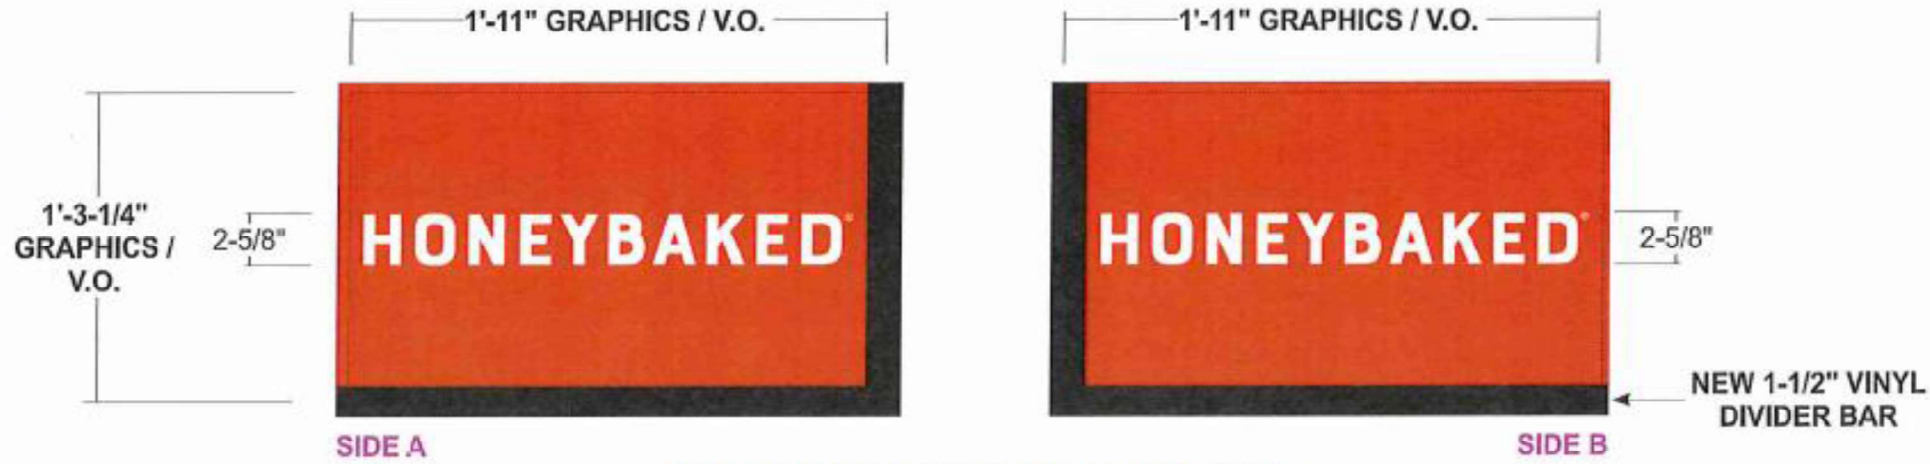

Dotted line indicates visible opening only and does not print; Artwork oversized by 1/2" bleed on all sides to ensure proper fit



SIDE A

SIDE B

Existing vinyls to be removed; Clean surface thoroughly prior to apply new vinyl graphic

- CABINET:** Existing cabinet to remain;  
**NEW 1-1/2" BLACK VINYL DIVIDER BARS AS REQUIRED**
- FACES:** Existing to remain
- GRAPHICS:** Surface applied reverse weeded vinyls to match colors shown; Copy and ® to show thru white
- QUANTITY:** (2) TWO VINYL GRAPHICS SET REQUIRED

COLOR PALETTE

- Pantone 173 Orange  
3M 3630-124 Burnt Orange
- 3M 7725-12 Black



DAMMON

PROPOSED SIGNAGE



SIDE A

SIDE B

**Stratus**  
onestratus.com  
8359 Tyler Boulevard  
Mentor, Ohio 44060  
888.503.1569

CLIENT: **THE HONEY BAKED Ham Co.**  
ADDRESS: 1561 GAUSE BLVD STE B  
SLIDELL, LA 70458-2269  
PAGE NO.: 6

ORDER NUMBER: 1244765  
PROJECT NUMBER: 79782  
SITE NUMBER: 509  
PROJECT MANAGER: ROBYN PHILLIPS  
ELECTRONIC FILE NAME: G:\ACCOUNTS\HHONEYBAKED HAM\2025\LA\509\_Slidell\509\_Slidell R2

Rev #	Req #	Date/Artist	Description	Rev #	Req #	Date/Artist	Description
Original	564167	09/22/25 Z-SA					
Rev 1	560295	10/24/25 Z-MA	Added option B				
Rev 2	562510	11/06/25 Z-SN	Removed option A & banner				

POINTS ARE THE EXCLUSIVE PROPERTY OF STRATUS. THIS MATERIAL SHALL NOT BE USED, IMPLICATED, OR OTHERWISE REPRODUCED WITHOUT THE PRIOR WRITTEN CONSENT OF STRATUS.