

# VA | Houma Outpatient Clinic

## PACKET INDEX

|   |                |
|---|----------------|
| PAGE 01: <u>Cover Sheet</u>                       | PAGE 09: _____ |
| PAGE 02: <u>Aerial View</u>                       | PAGE 10: _____ |
| PAGE 03: <u>SIGN #1 - Channel Letters</u>         | PAGE 11: _____ |
| PAGE 04: <u>SIGN #1 - Technical Details</u>       | PAGE 12: _____ |
| PAGE 05: <u>SIGN #2 - Front Door Vinyl</u>        | PAGE 13: _____ |
| PAGE 06: <u>SIGN #3 - Freestanding Sign Vinyl</u> | PAGE 14: _____ |
| PAGE 07: _____                                    | PAGE 15: _____ |
| PAGE 08: _____                                    | PAGE 16: _____ |

**Valor Healthcare**  
**6433 West Park Ave.**  
**Houma, LA 70364**

**Exterior Signage**

**signature™**

SIGNATURE BRAND MANAGEMENT  
 PM NAME: Mark Kersey  
 PHONE: 888.349.4751 x 101  
 EMAIL: mkersey@sigbrand.com

CUSTOMER APPROVAL

SIGNATURE: \_\_\_\_\_

PRINTED NAME: \_\_\_\_\_ DATE: \_\_\_\_\_

**VA | Houma Outpatient Clinic**

VALOR HEALTHCARE  
 PM NAME:  
 PHONE:  
 EMAIL:

| VERSION #    | DESIGNER   | DATE       | REVISION COMMENTS         |
|--------------|------------|------------|---------------------------|
| VERSION #01: | Rebecca C. | 10.04.2023 | Original                  |
| VERSION #02: | Rebecca C. | 10.11.2023 | Updated Site Name         |
| VERSION #03: | Rebecca C. | 02.17.2024 | Revised Sign #1 & Sign #2 |
| VERSION #04: | Rebecca C. | 04.26.2024 | Revised Sign #1 & Sign #2 |
| VERSION #05: | _____      | _____      | _____                     |
| VERSION #06: | _____      | _____      | _____                     |
| VERSION #07: | _____      | _____      | _____                     |
| VERSION #08: | _____      | _____      | _____                     |
| VERSION #09: | _____      | _____      | _____                     |
| VERSION #10: | _____      | _____      | _____                     |



**SIGN #3**  
Freestanding Sign



**SIGN #1**  
Front Elevation Sign

**SIGN #2**  
Window Graphics



**Location**

6433 West Park Ave.  
Houma, LA 70364

**Version**

Version: #4

**Date**

04/26/2024

**SPECS**

|                 |  |
|-----------------|--|
| <b>FACES</b>    | .177" Acrylic - #7328 White                        |
| <b>VINYL</b>    | Arlon #127 - Intense Blue Translucent              |
| <b>TRIM CAP</b> | 3/4" Jewelite - Blue                               |
| <b>RETURNS</b>  | 4" x .040" Aluminum - White                        |
| <b>BACK</b>     | 3mm ACM - White                                    |
| <b>ILLUM</b>    | Principal True White Qwik Mod2 LED Modules - White |
| <b>MOUNTING</b> | Raceway Mount - See measurements to the Right      |
| <b>QUANTITY</b> | 1 Set  |

**NOTES:**

-Any specifications not explicitly listed herein shall be determined at the sole discretion of Signature Brand Management.



(2) 6" H x 55" W x 4" D  
Custom Fab Raceway,  
Painted with Triplex to Match  
SW 6378-23 "Crisp Linen"

6" H x 234" W x 4" D  
Custom Fab Raceway,  
Painted with Triplex to Match  
SW 6378-23 "Crisp Linen"

**SQUARE FOOTAGE**  
54.2" x 324.6" = 122.2 SF

**120V**

**ELECTRICAL LOAD**  
No. Circuits: TWO (2) 120V/20A  
AMPS: 6.0 KVA: .24

**Location**

6433 West Park Ave.  
Houma, LA 70364

**Version**

Version: #4

**Date**

04/26/2024



## SPECS

- Mount sign to fascia using corrosive resistant hardware.
- Letter backs will have rivnuts that accept standard 1/4-20 all thread.
- Exact mounting hardware (including all thread if used) to be determined in conjunction with site conditions & local code requirements and to be provided by installer.
- Transformer boxes to be supplied by installer if required by local code.
- Disconnect switches to be supplied by installer if required by local code.
- Whips will be approximately 36" in length and fed through a 3/8" greenfield connector. Alternate whip lengths and connector types are available if requested by Installer in writing prior to the start of fabrication.
- Inside of letters to be painted white.
- Any specs not listed herein shall be determined at the sole discretion of Signature Brand Management.


### ELECTRICAL NOTES

Primary power to sign to be provided by customer's licensed electrician, unless otherwise specified in writing. Clear access to back side of fascia is required for installation. Each sign must have:

1. Primary electrical of 120V
2. Junction box installed within 5 feet of sign
3. Three wires: Line, Ground, Neutral



## SIDE VIEW CROSS SECTION (NOT TO SCALE) NOT INTENDED FOR DETERMINING DIMENSIONS

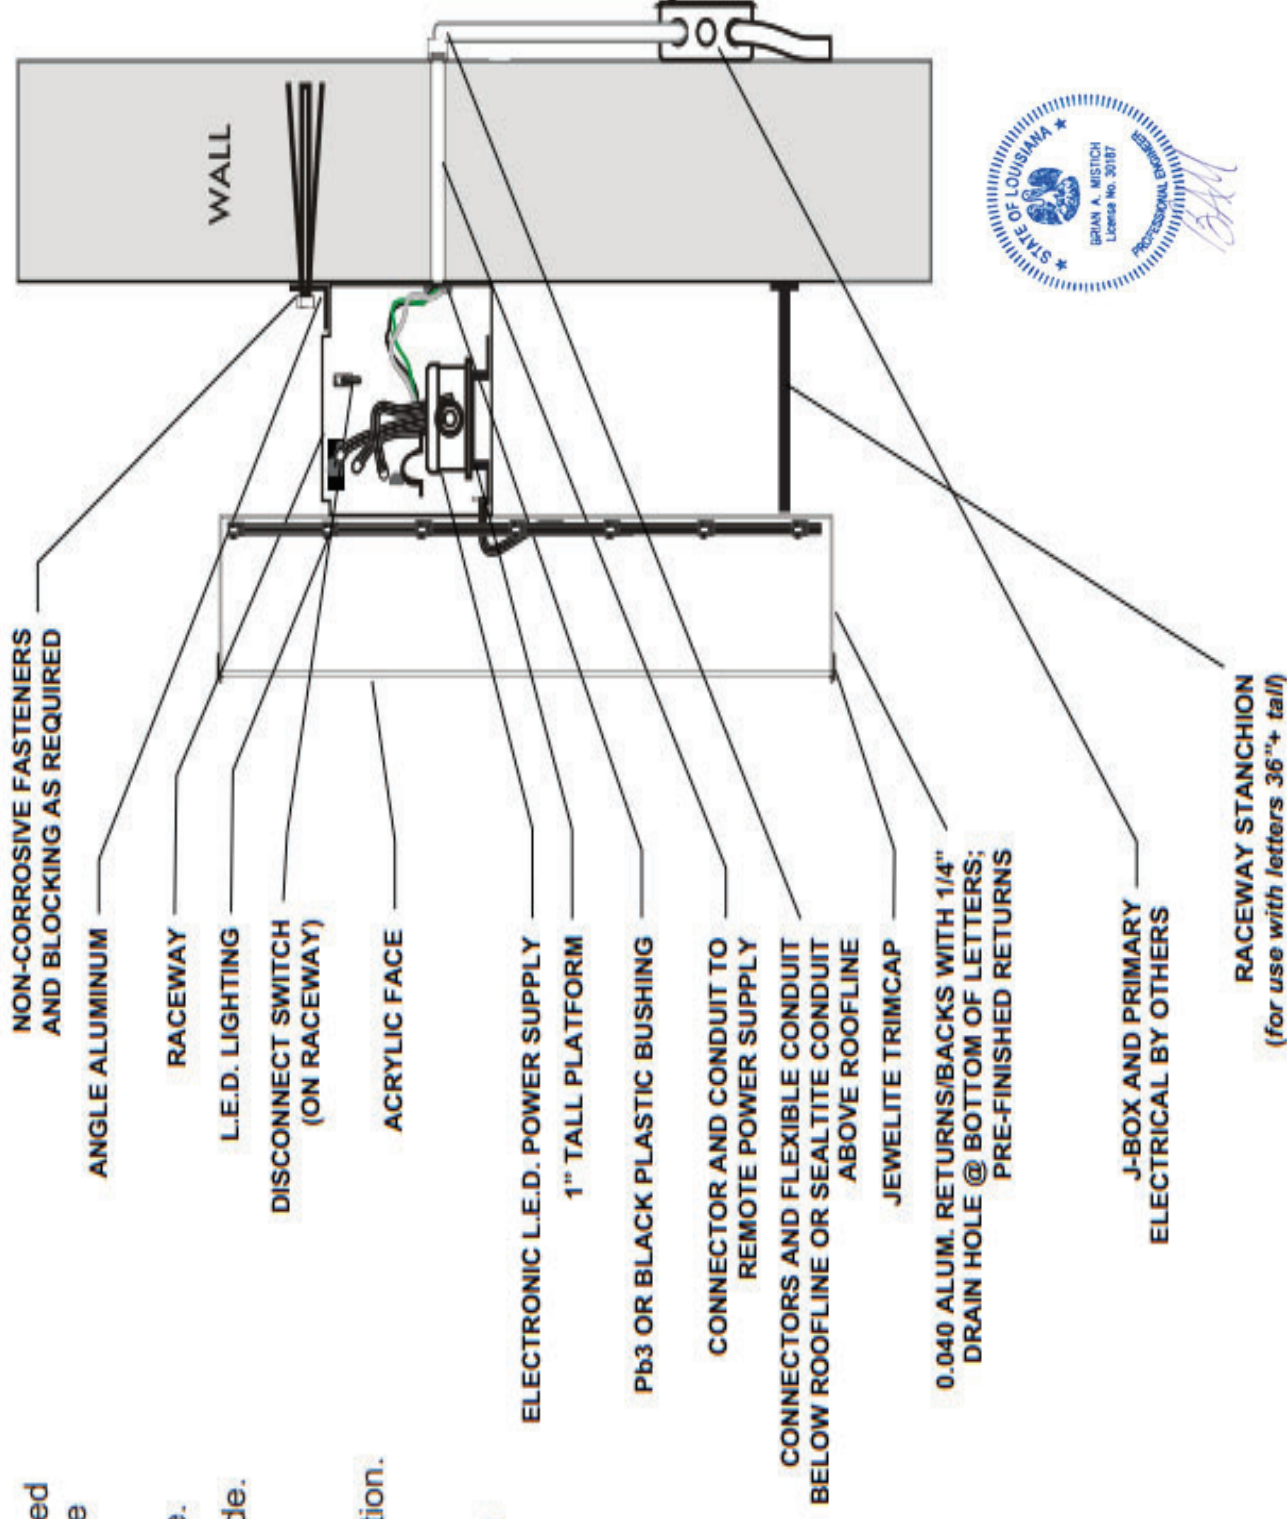

**Location**  
6433 West Park Ave.  
Houma, LA 70364

**Version**  
Version: #4

**Date**  
04/26/2024

**Face Replacements Only**

**SPECS**



|                 |   |
|-----------------|---|
| <b>FACES</b>    | Use Existing Faces - Remove Old Vinyl         |
| <b>GRAPHICS</b> | Translucent Vinyl - Arlon #127 "Intense Blue" |
| <b>QUANTITY</b> | 2 (1 Face per Side)                           |

**NOTES:**

- Any specifications not explicitly listed herein shall be determined at the sole discretion of Signature Brand Management.

**Location**

6433 West Park Ave.  
Houma, LA 70364

**Version**

Version: #4

**Date**

04/26/2024

