


NIC = Not In Contract  
 Provided by others

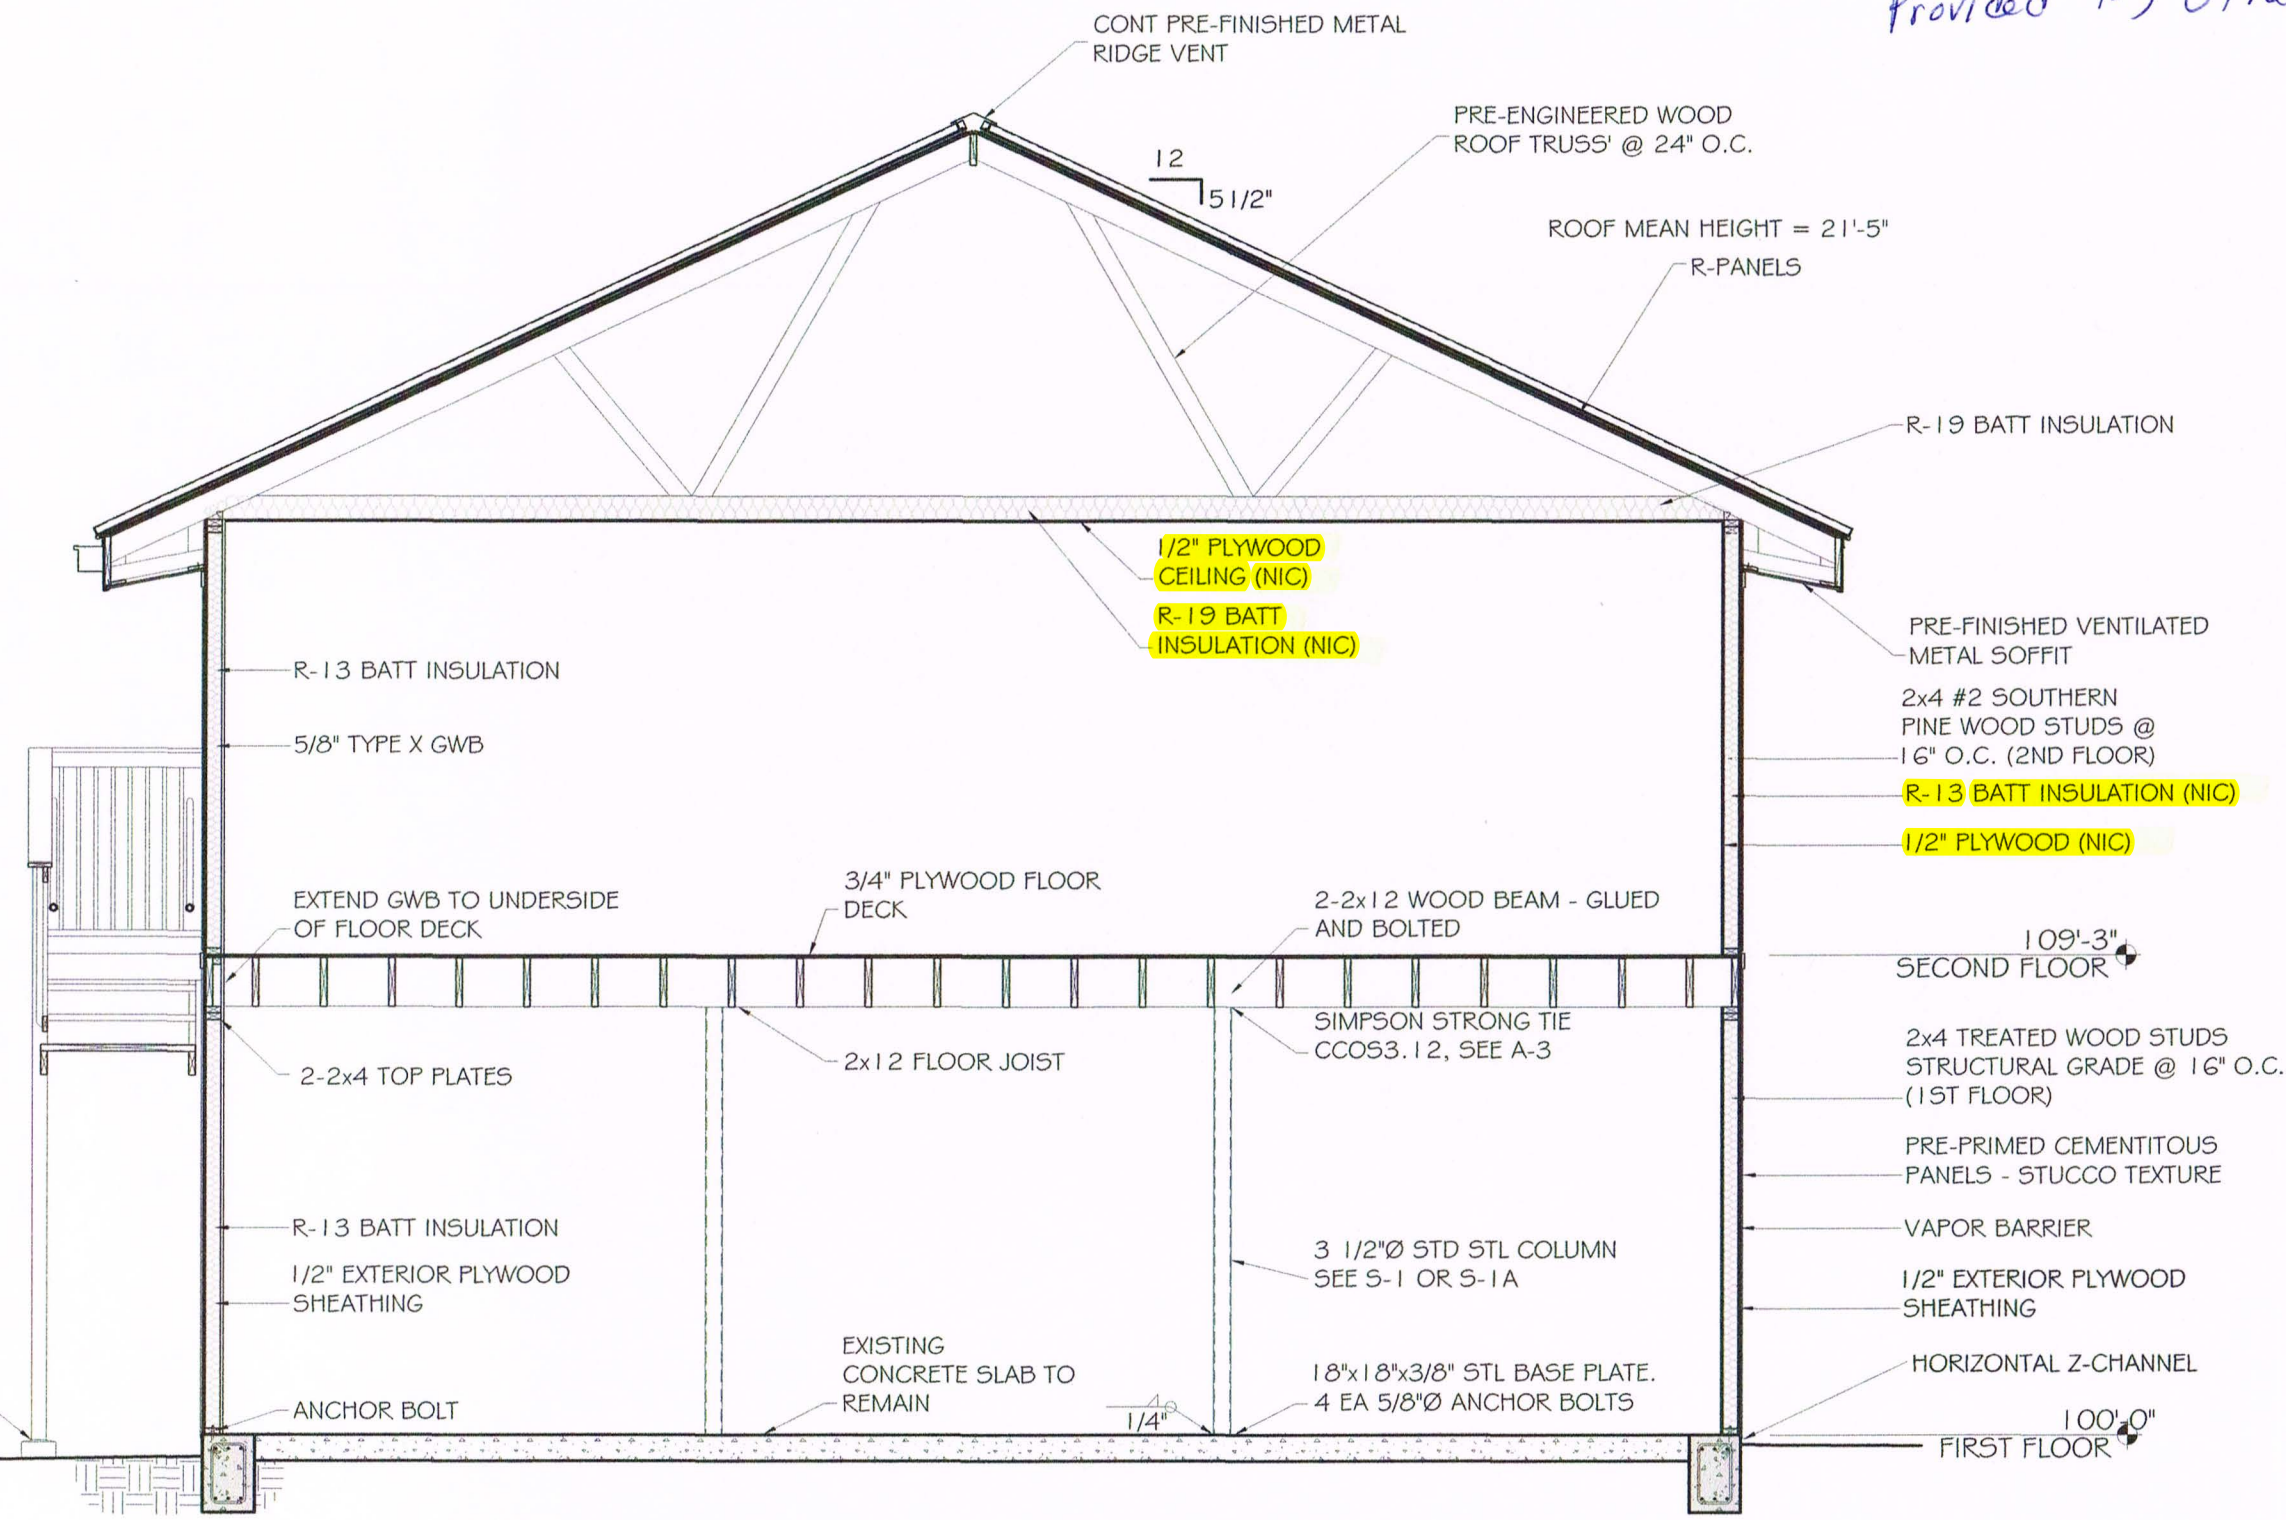

REV#	DESCRIPTION
#	

# SECTIONS AND DETAILS

SHEET No: 8 of 10

# A2

**BUILDING SECTION**  
 SCALE: 1/4" = 1'-0"