


1 INT. WALL SECTION, TYP.
 3/4" = 1'-0" 3/A3.5

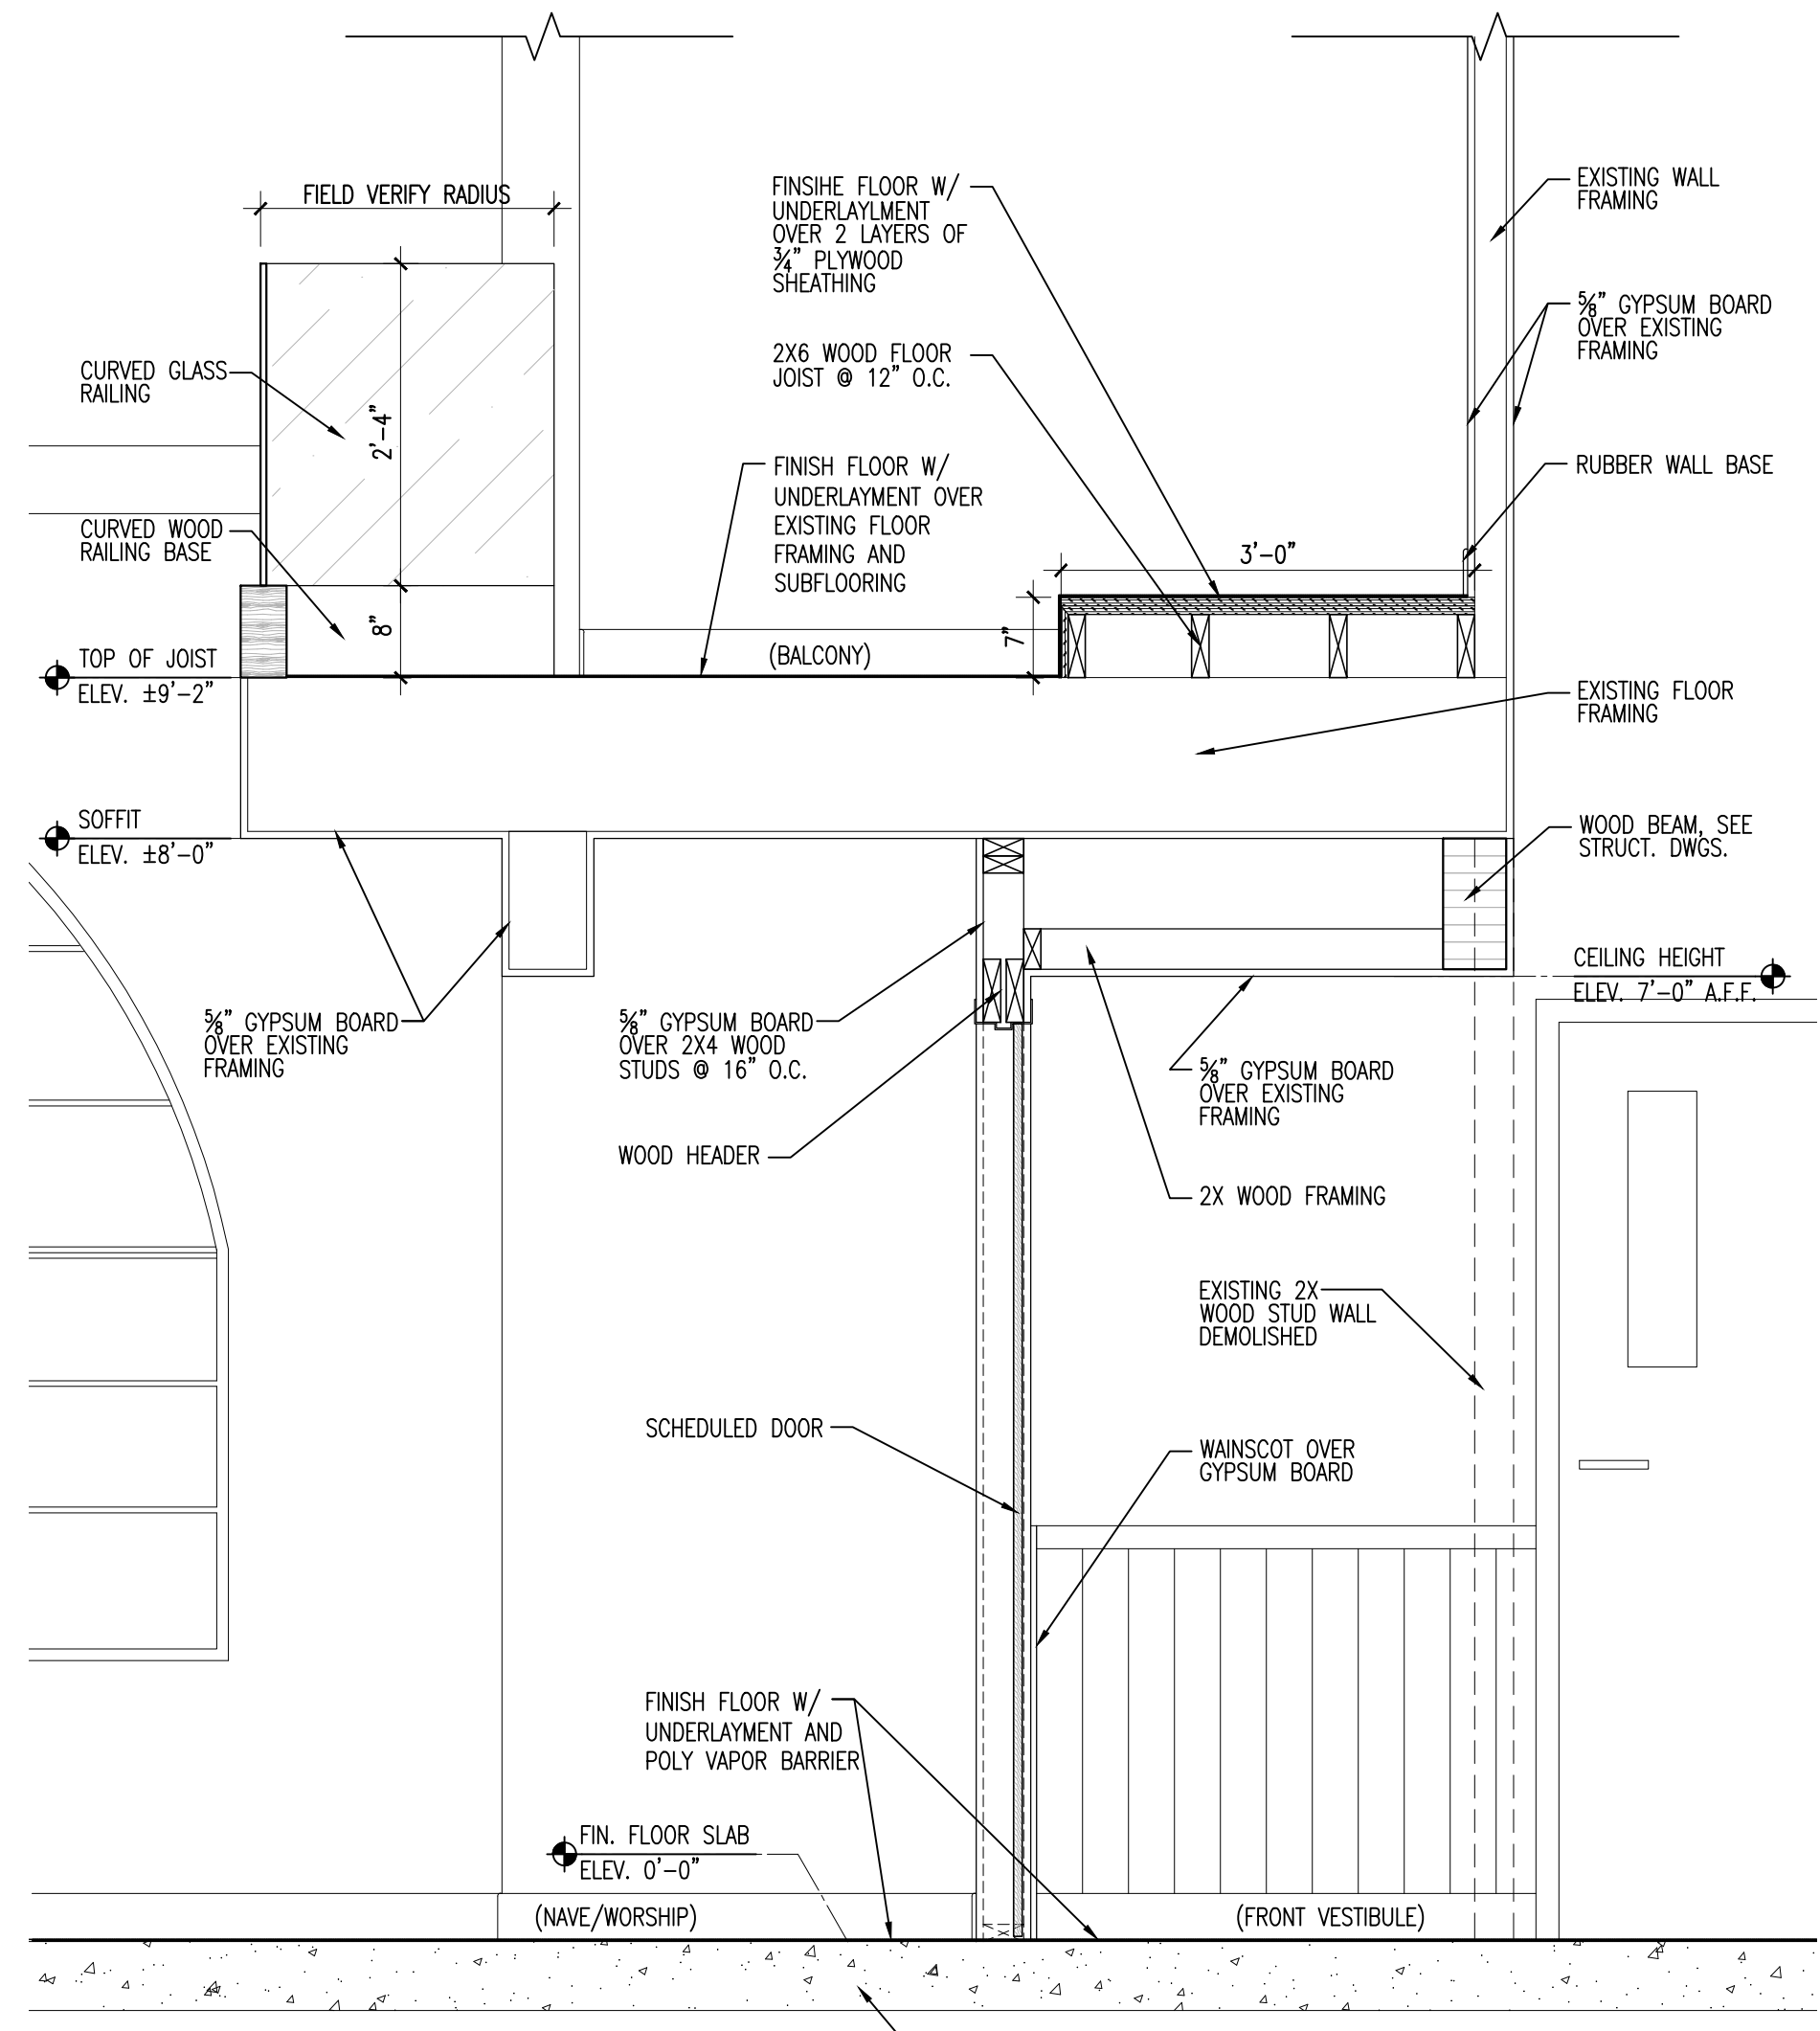

2 INT. WALL SECTION, TYP.
 3/4" = 1'-0" 3/A3.5

THE SIXTH BAPTIST CHURCH
 RENOVATION AND ADDITION
 928 FELICITY STREET
 NEW ORLEANS, LOUISIANA 70130

ISSUE	
DATE	FOR
10/21/2022	REDESIGN-SCHMATIC
11/16/2022	SCHEMATIC-100%
12/09/2022	HDLC ARC REVIEW
02/10/2023	DESIGN DEVELOPMENT-50%
03/31/2023	DESIGN DEVELOPMENT-100%
05/01/2023	DD-100% REVISED/PRICING
06/20/2023	CONSTRUCTION DOCS-50%
PROJECT NO: 22201	
DATE:	
BY:	KL
CHECKED:	JW

PROGRESS PRINT
 NOT FOR CONSTRUCTION

FULL RELEASE

THIS DRAWING IS FULLY RELEASED BY THE ARCHITECT FOR CONSTRUCTION OF THIS PROJECT ONLY

NOT TO BE COPIED OR REPRODUCED WITHOUT EXPRESSED WRITTEN CONSENT OF HEWITT-WASHINGTON & ASSOCIATES