


WALL SHEATHING PLAN



FLOOR SHEATHING PLAN

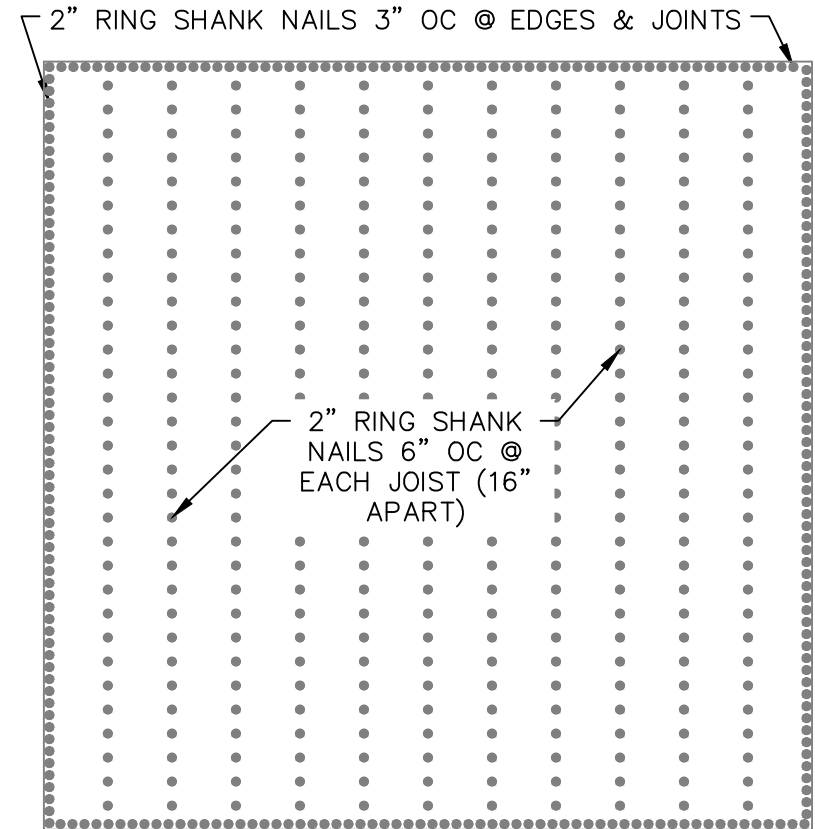

APEX BUILDERS & ASSOCIATES
APEX BUILDERS AND ASSOCIATES

504-858-6544

DRAWN BY: TNT SCALE: 1/4" = 1'-0" DATE: 03-07-2022

SHEET TITLE: NAILING PLAN

DRAWING NUMBER: **S-108**



DAMMON
 ENGINEERING, INC.

554 Old Spanish Trail Slidell, LA 70458 (985) 649-5832

Chief Engineer: Brian Mistich, PE
 554 Old Spanish Trail
 Slidell, LA 70458

www.dammonengineering.com
 info@dammonengineering.com
 PHONE: 985-649-5832