



P.L. 2025-01-15 - Foundation of Structural Steel Shoping Center Building - Project #2025-01-15 - Thursday, December 4, 2025 03:30:00 AM

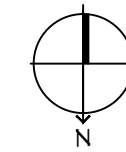


TREATMENT PLANT LAYOUT

SCALE: 1/4" = 1'-0"

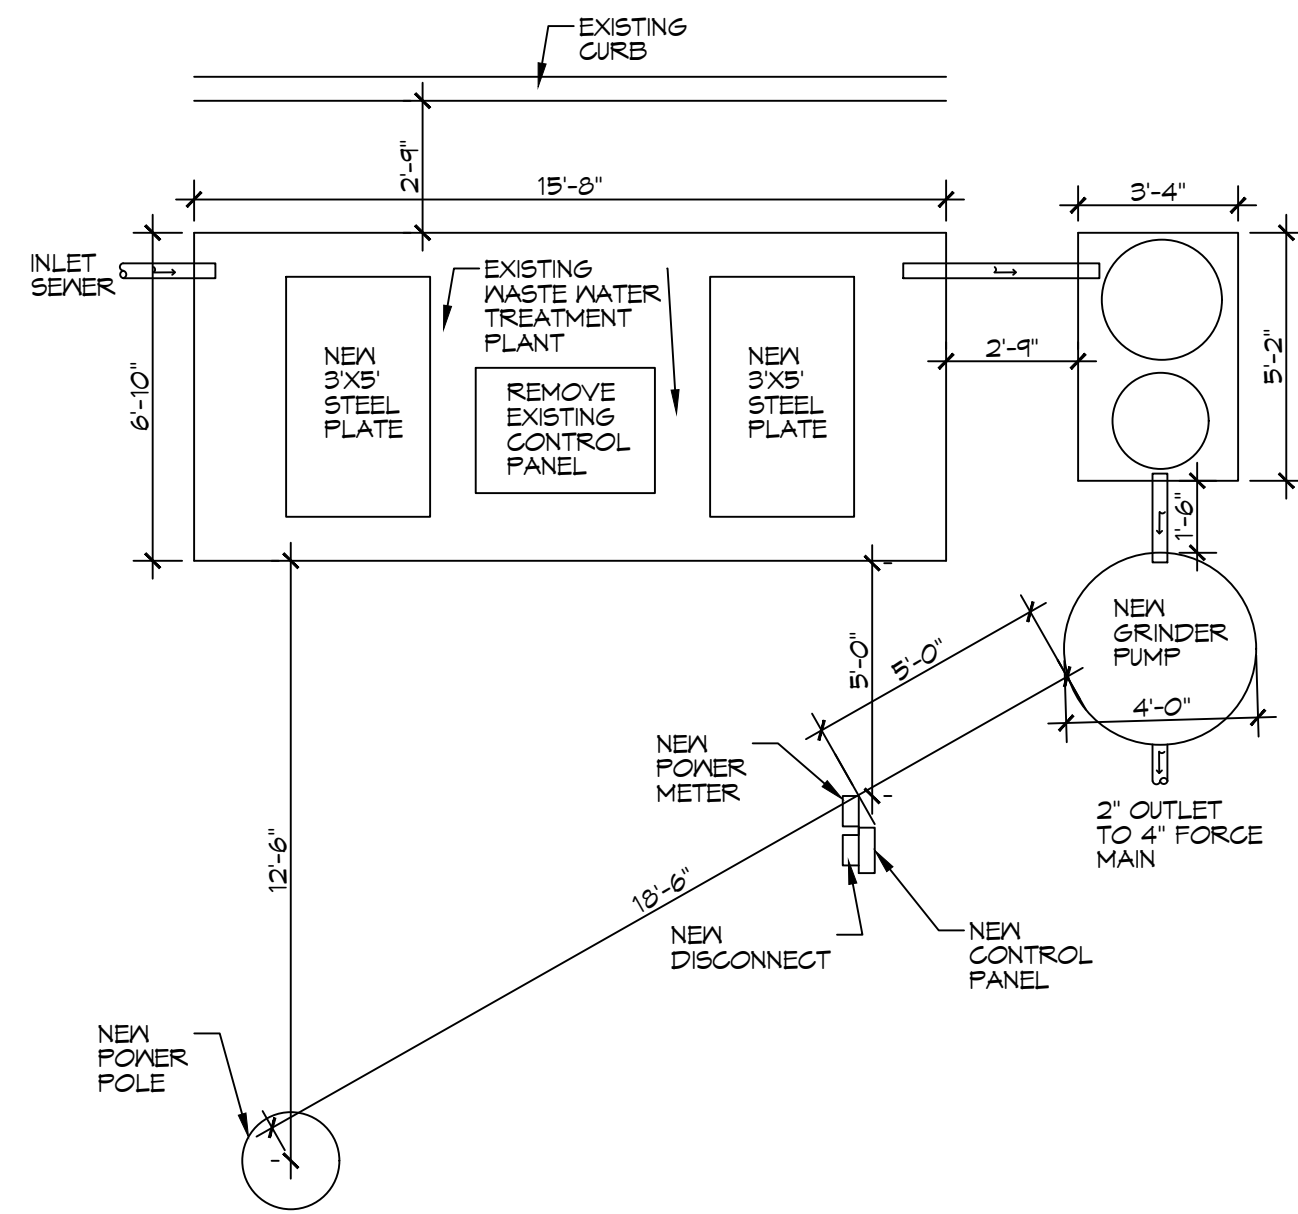

CONTROL PANEL

SCALE: 1/4" = 1'-0"

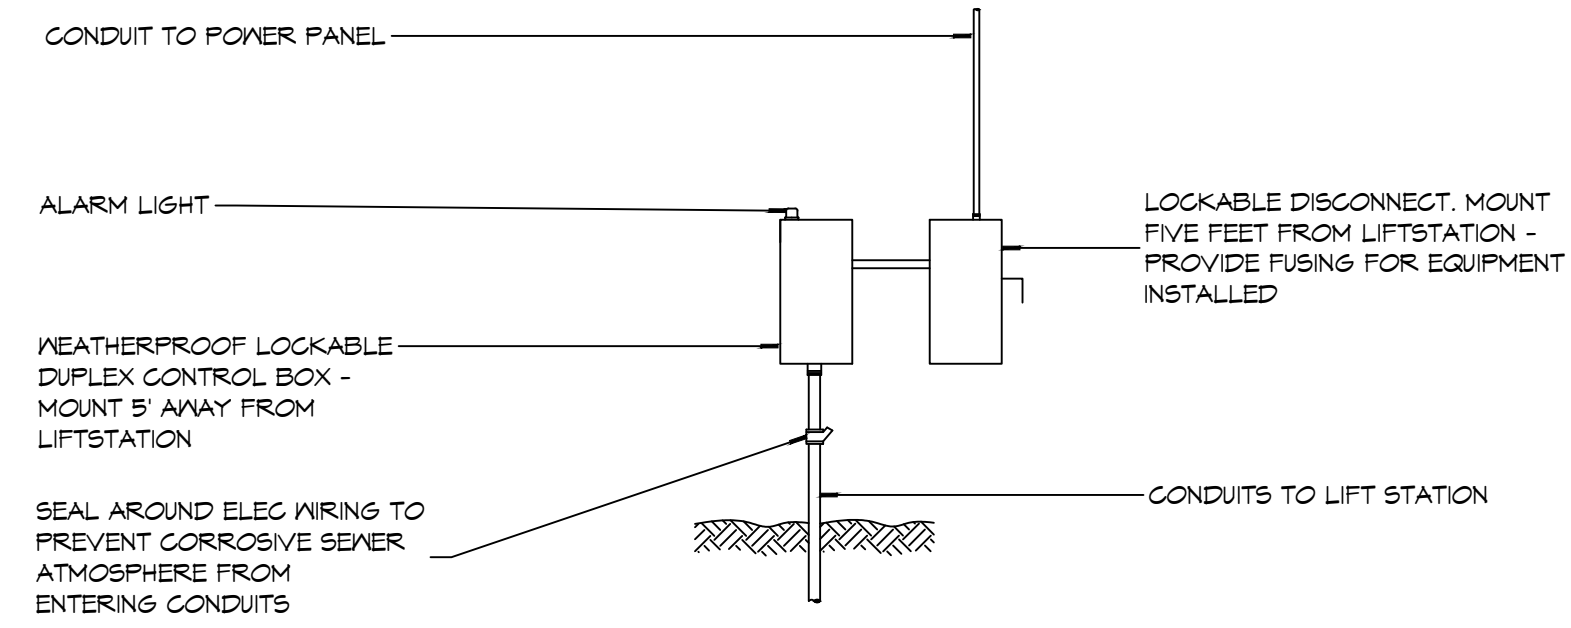


DAMMON

ENGINEERING, INC.

LOUISIANA & MISSISSIPPI

Chief Engineer: Brian Mistich, PE
 www.dammonengineering.com
 info@dammonengineering.com
 554 Old Spanish Trail
 Slidell, LA 70488
 PH: 985.649.9832

#	DESCRIPTION	DATE
1		

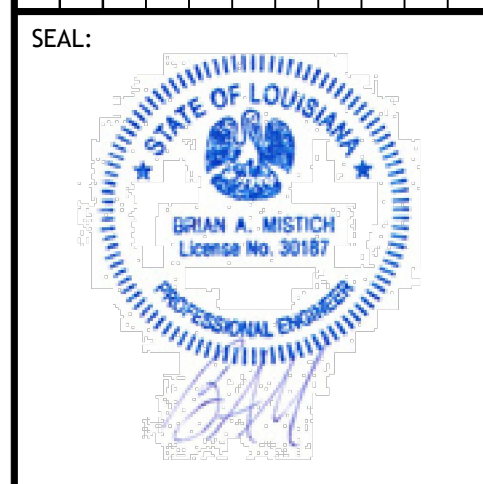

NEW GRINDER PUMP SHOPPING CENTER
 2145 CANISE BLVD. W.
 SLIDELL, LOUISIANA 70480
 JOB No: 2025 DATE: 12-04-2025
 DRAWN BY: CKD CHECKED BY: BAW

SHEET TITLE:
TREATMENT PLANT LAYOUT

DRAWING NUMBER:
C100