
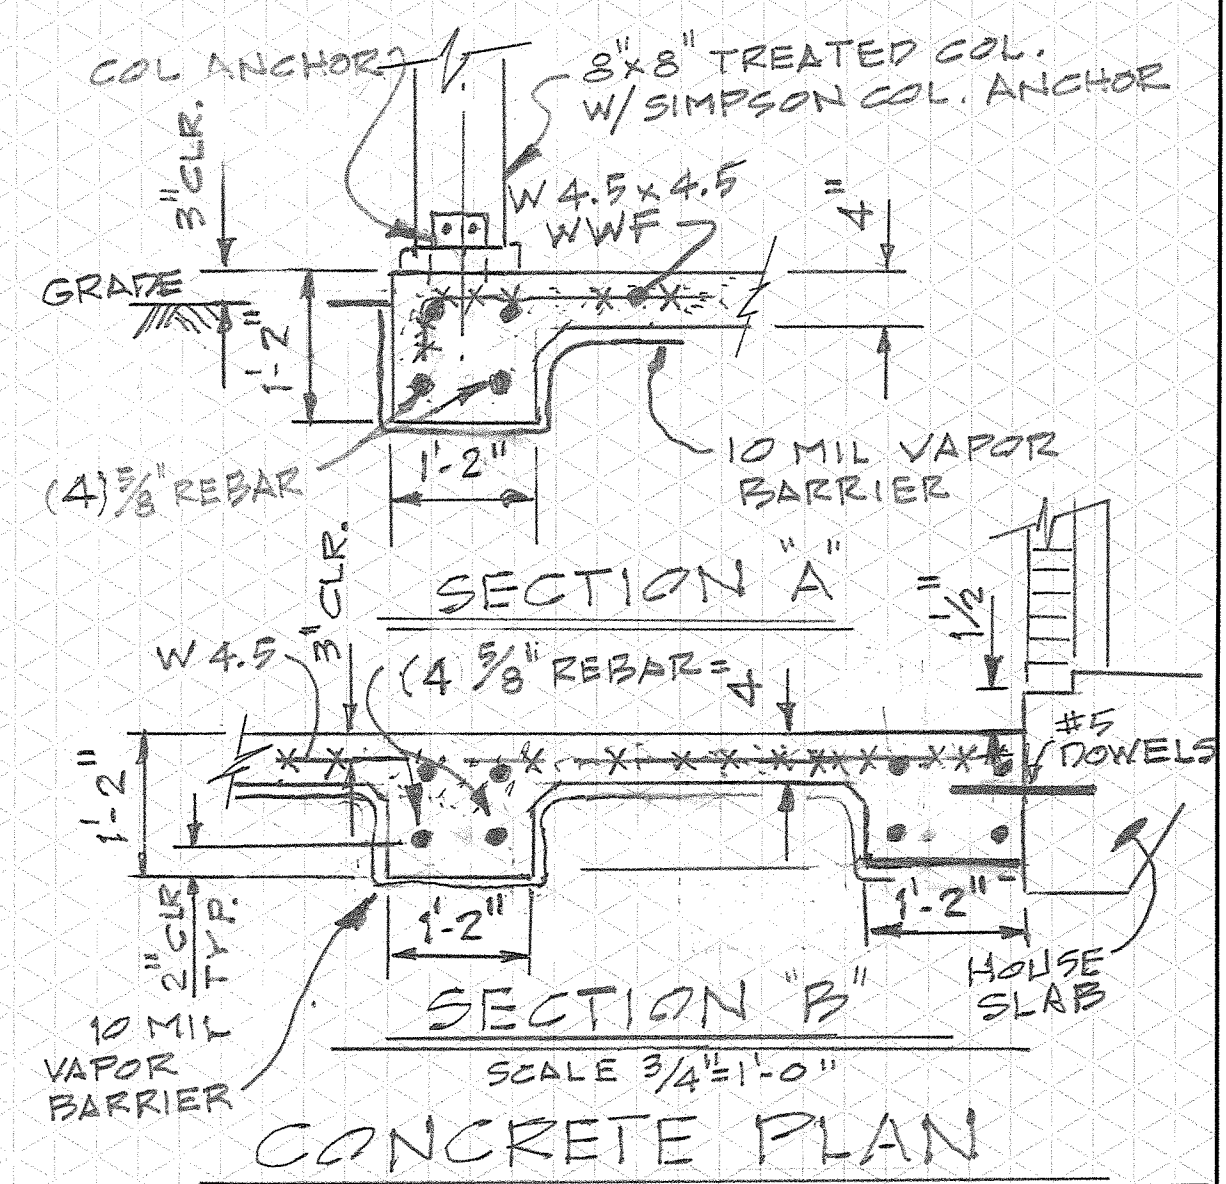


180 WEST PINWOOD DR.
SLIDELL LA. 70458

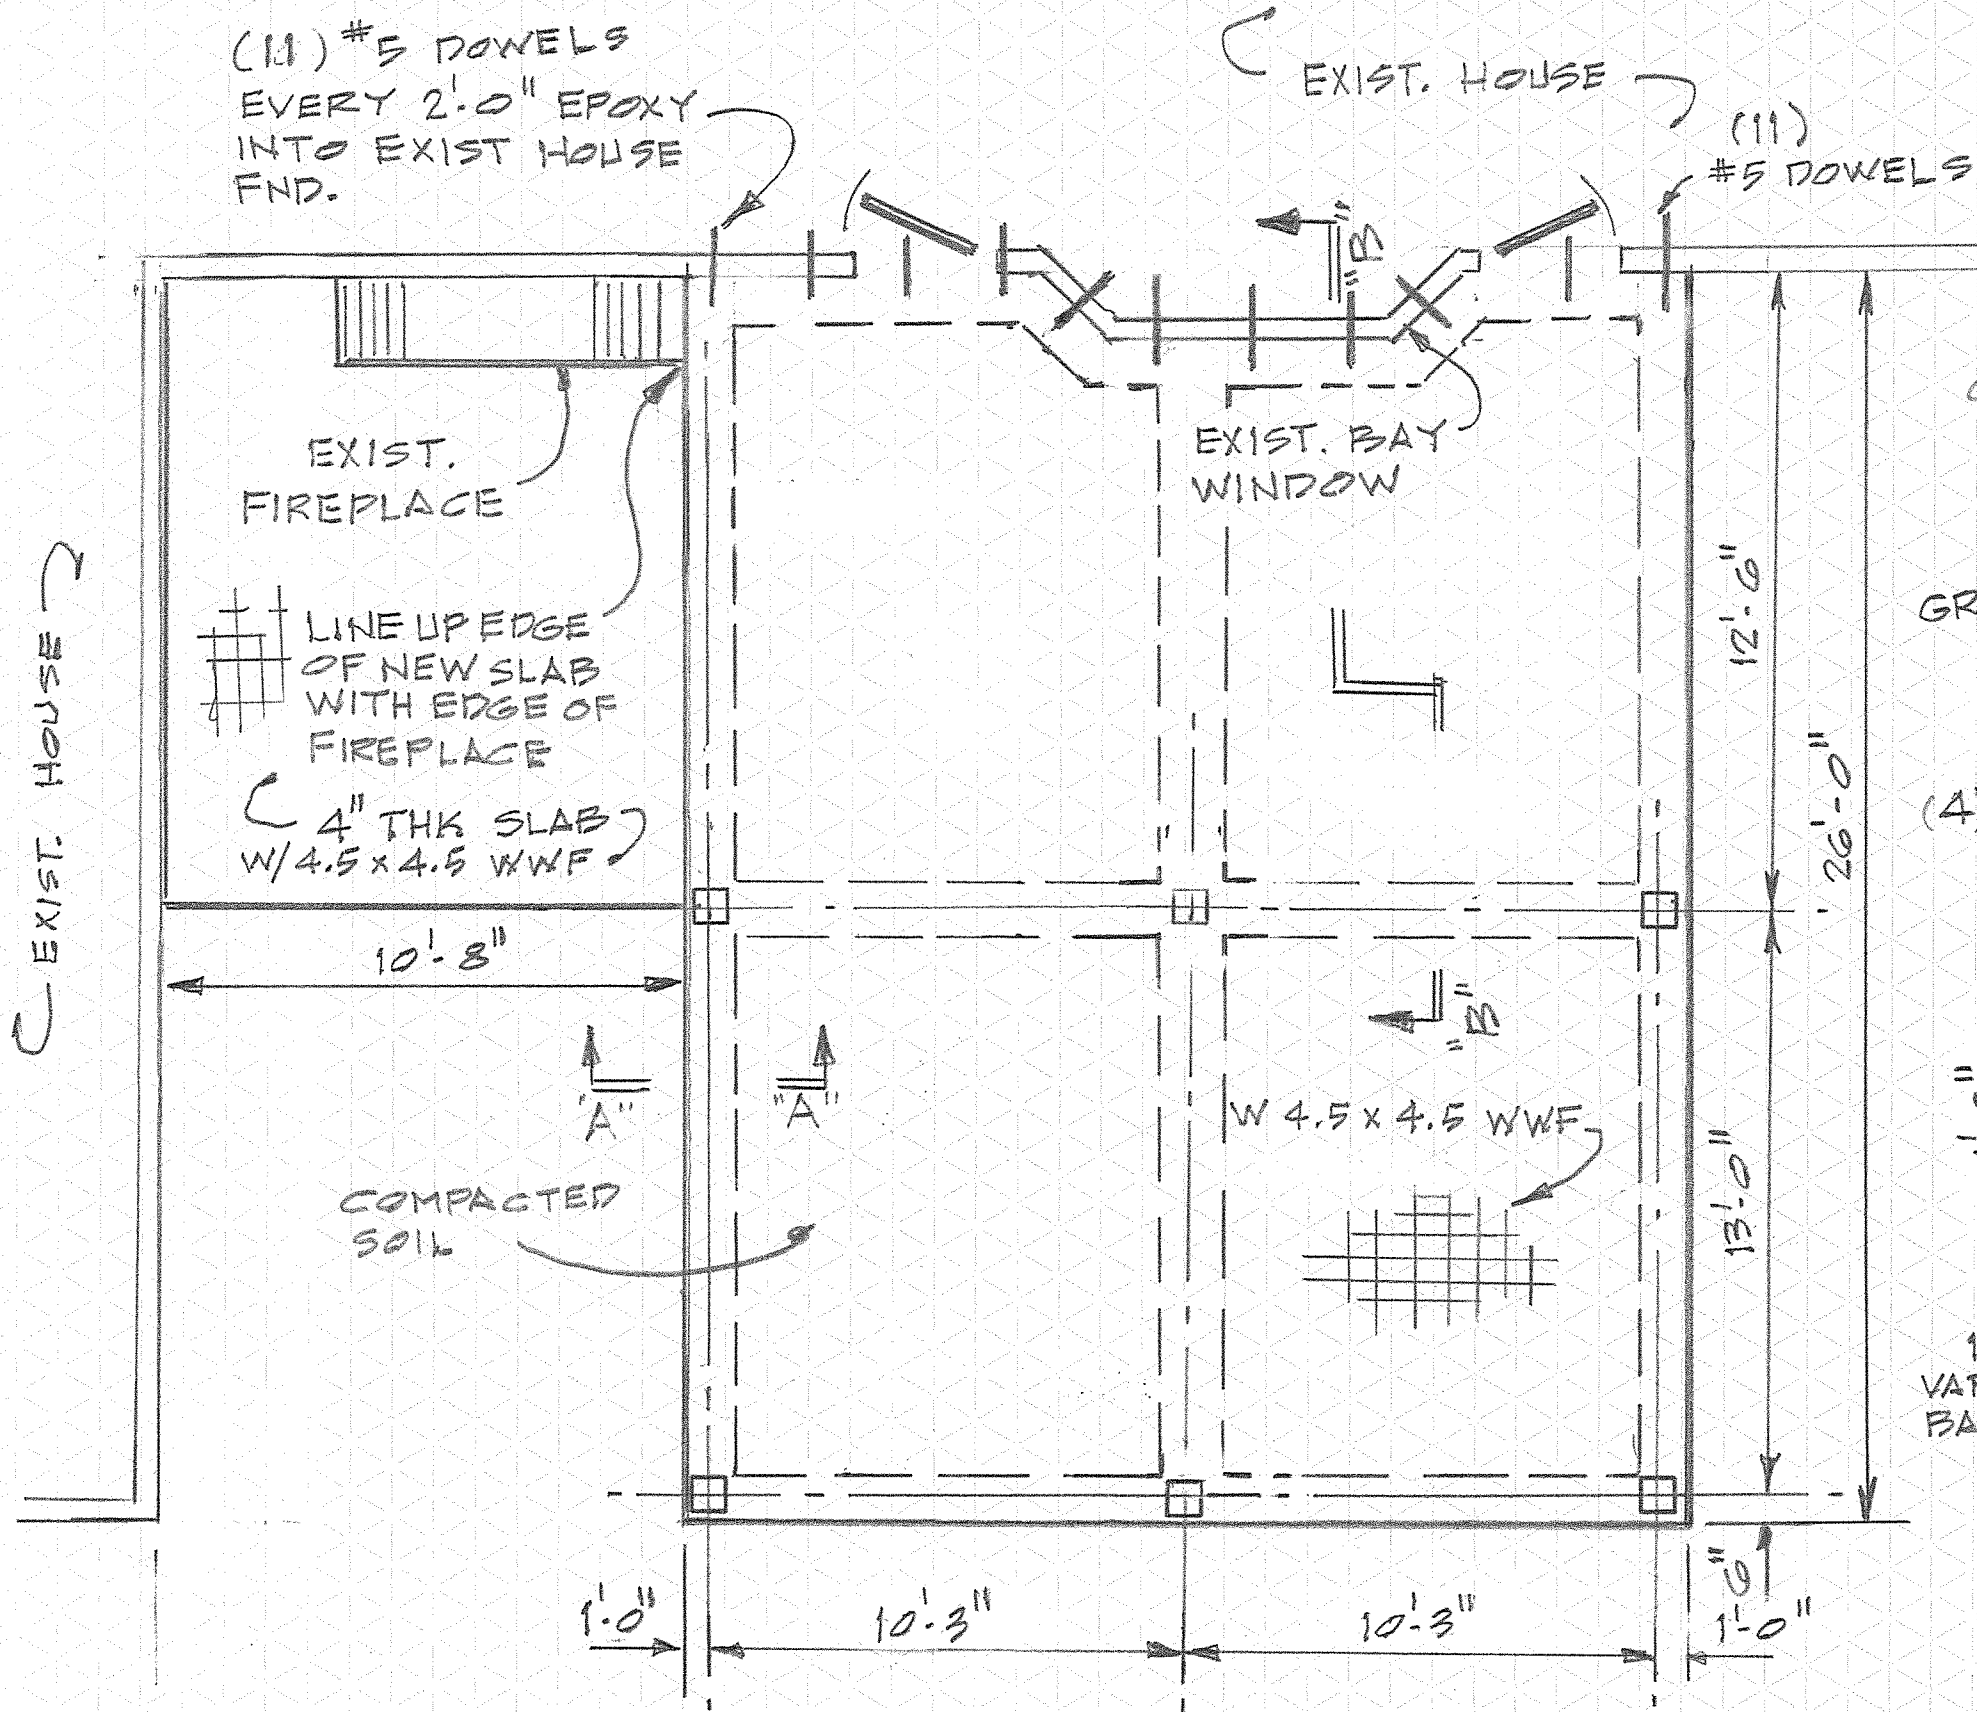

CONCRETE PLAN

SCALE 1/4" = 1'-0"

SKT. 5