


**Total Sq. Ft. = 47.91**

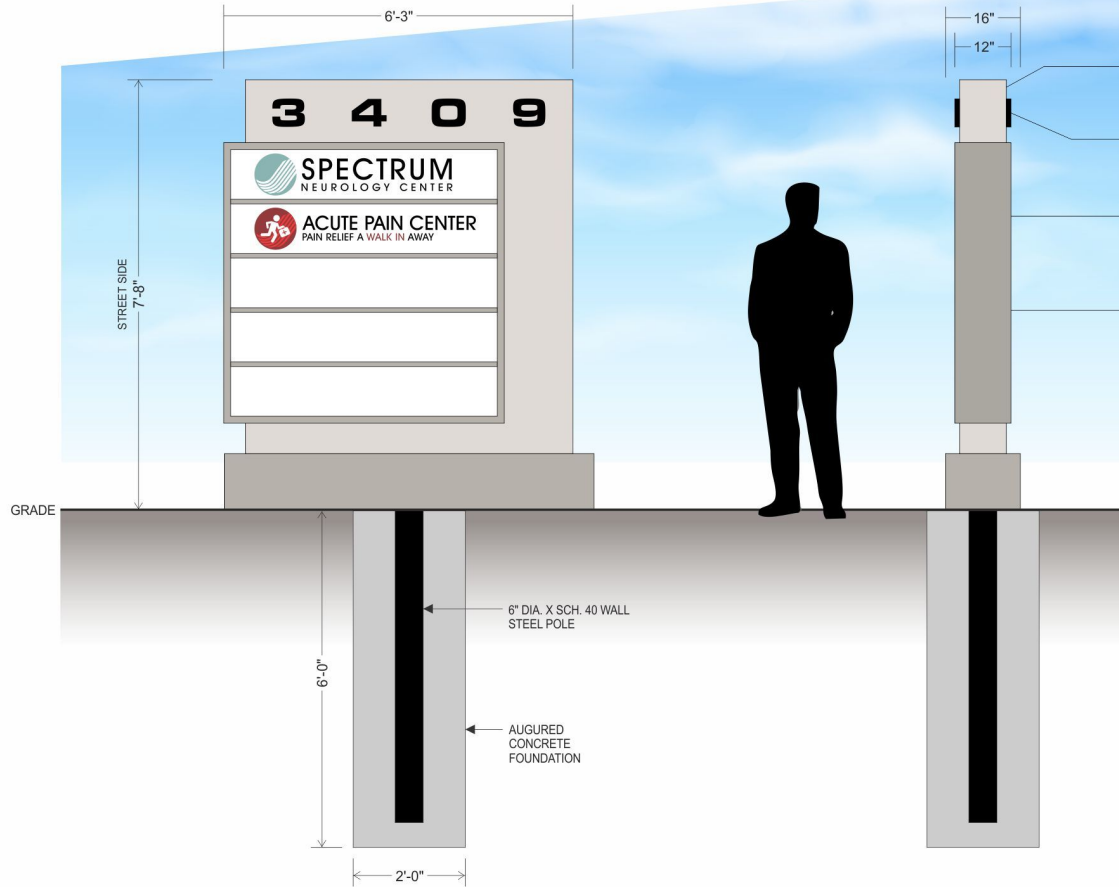

Aluminum fabricated sign & trim sections w/ internal welded angle frames & painted finishes to match building colors

6" numerals, non-illuminated 1/2" Sintra PVC material w/ painted Black finishes.

White acrylic tenant faces will be decorated w/ vinyl graphics as per customers provided artwork.

Tenant section will be internally illuminated w/ White LEDs

Mfg. & install (1) double face, internally illuminated monument sign as shown left...

Sign will be aluminum fabricated w/ an internal angle frame & painted finishes to match building.

Tenant section will be internally illuminated w/ White LED modules & will accommodate (5) removable White acrylic tenant panels.

Sign will be supported by (1) standard wall steel pole as required by engineers calculations.



**Dammon Engineering**  
554 Old Spanish Trail  
Slidell, LA 70458

COLORS REPRESENTED ON THIS PRINT MAY NOT MATCH THE PMS CHIP, VINYL OR PAINT COLORS EXACTLY it is to be viewed as a color representation only.

**Ahmed Salem, Fix A Sign**  
**New Orleans, Louisiana**  
**LA STATE LICENSE #63316**

**Client**  
Spectrum Neurological  
3409 Division St.  
Metairie, LA  
**Project**  
Monument Sign

**Sales Rep.**  
Douglas Parfait  
**Date**  
07/07/2017  
**Scale**  
1/2"=1'-0"

**Drawing No. / Pg No.**  
CR2 - Permit  
**Revision Date**  
07/15/2017

**120 v electrical unless noted otherwise**  
**Approved by:**  
  
**Approval date:**

- NOTES:**
1. STRUCTURAL STEEL WILL BE ASTM-A-36.
  2. STEEL LESS THAN 1/4" THICK WILL BE GALVANIZED.
  3. ALL STRUCTURAL STEEL TO BE PAINTED W/ TWO COATS OF RUST INHIBITING PAINT UNLESS GALVANIZED.
  4. ALL CONNECTIONS WILL BE 1/2" DIAMETER BOLTS UNLESS NOTED.
  5. PLASTIC SIGN FACES TO BE FORMED OF SLOW BURNING MATERIALS.
  6. COMPLETED SIGN WILL BEAR U.L. LABEL.
  7. SIGN WILL BE LOCATED A MINIMUM OF 6" FROM BACK OF CURB.
  8. BOTTOM OF SIGN WILL BE LOCATED A MINIMUM OF 9' ABOVE GRADE.
  9. SIGN WILL BE FABRICATED AND INSTALLED TO WITH-STAND A MINIMUM WINDLOAD OF 130 M.P.H. @ 3 SEC. GUSTS IN ACCORDANCE W/ 2012 I.B.C.

THESE PLANS AND SPECIFICATIONS HAVE BEEN PREPARED BY ME &/OR UNDER MY SUPERVISION, TO THE BEST OF MY KNOWLEDGE AND BELIEF THEY CONFORM TO ALL CITY REQUIREMENTS. I AM NOT GENERALLY ADMINISTERING THE WORK.