


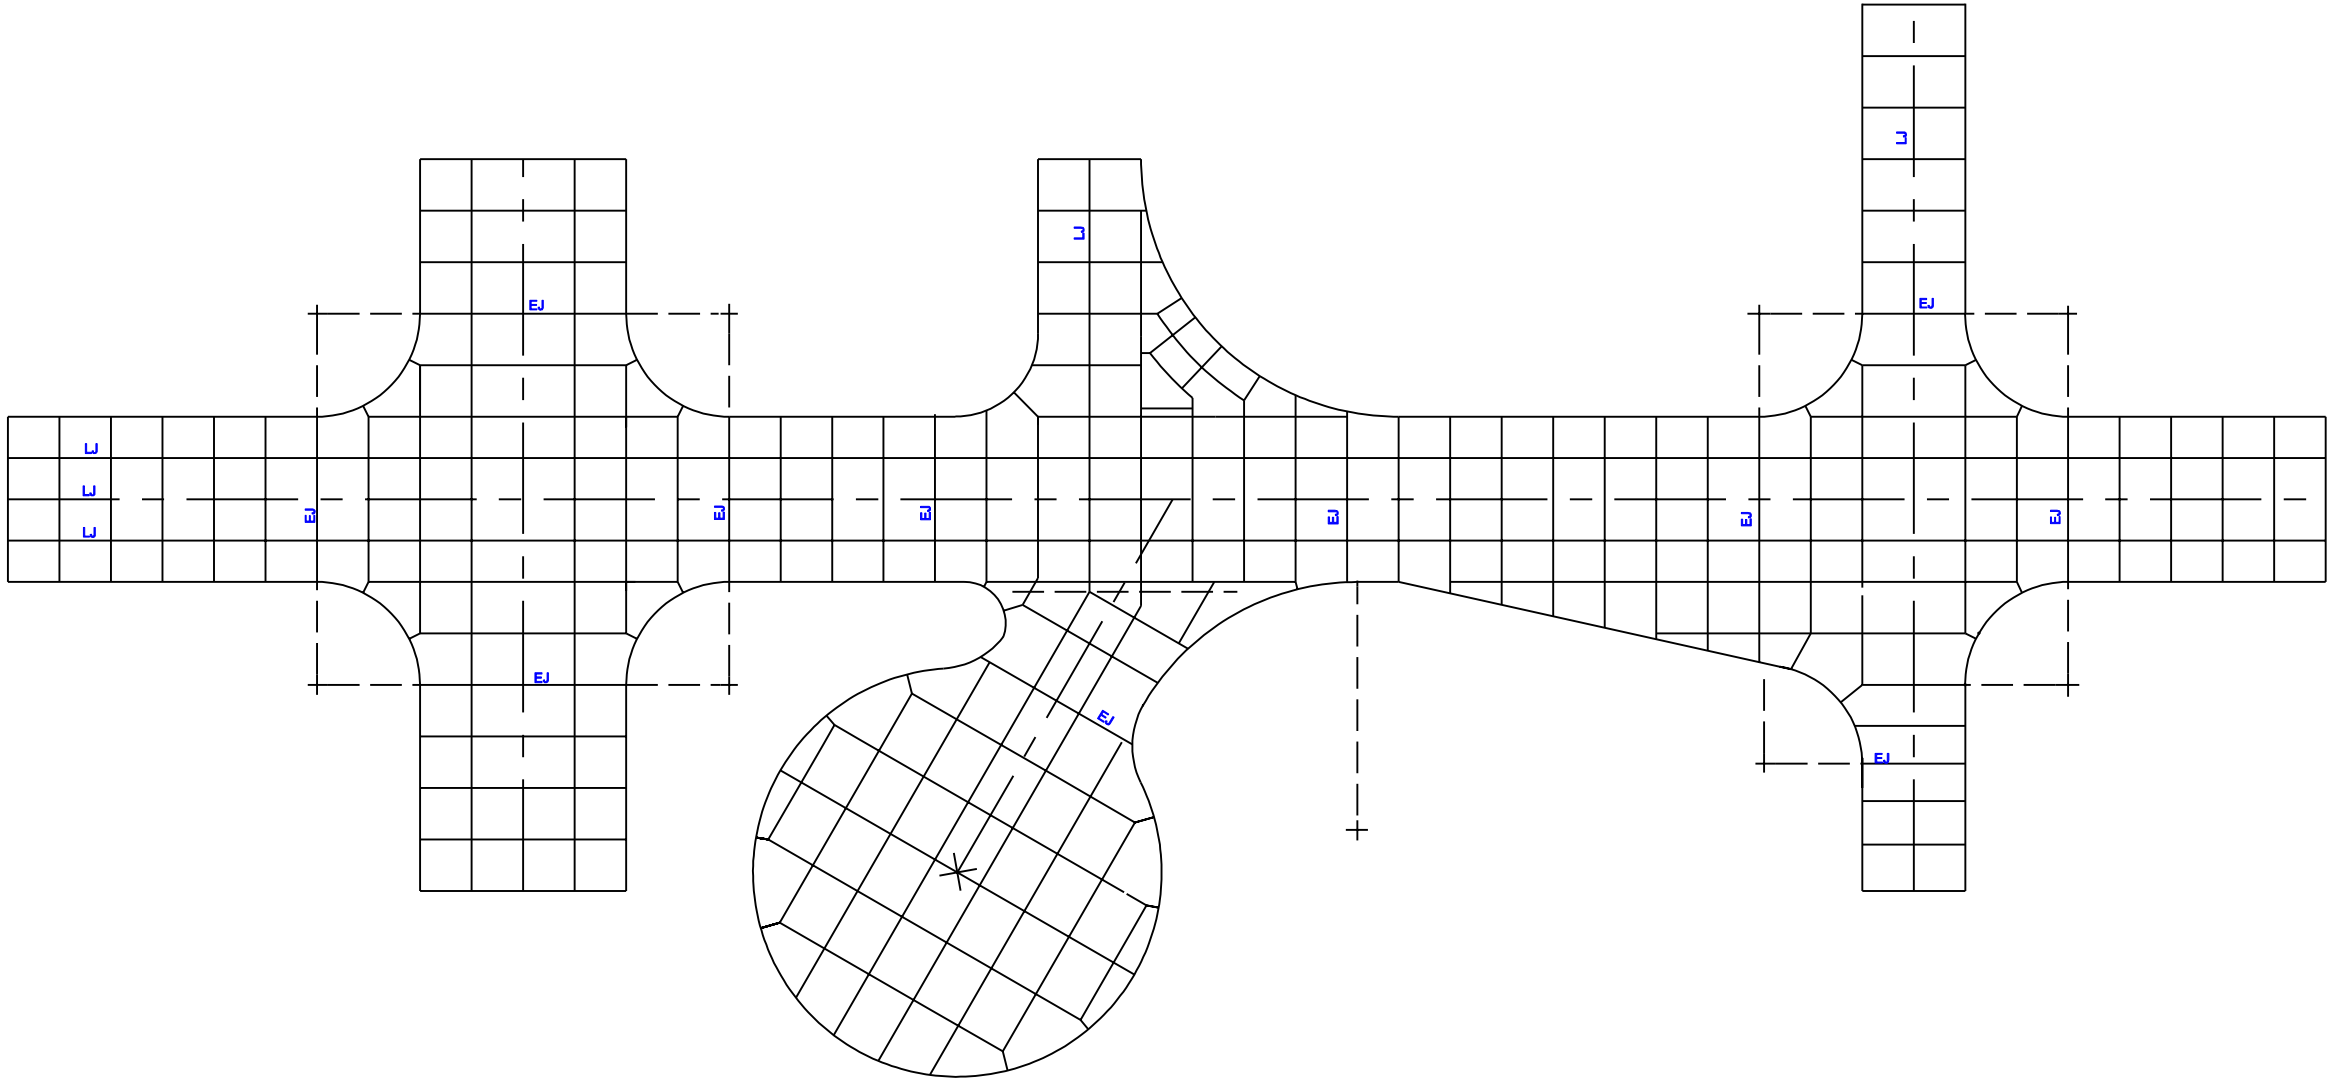

Note: All Joints are Dummy Joints Unless Specified
Otherwise (See Also Standard Plan CP-01)

Figure 6-8: Completed Joint Layout

SHEET NUMBER		115	
DESIGNED		PARISH	
CHECKED		FEDERAL PROJECT	
DETAILED		STATE PROJECT	
CHECKED		DATE	
BY		SHEET	
REVISION DESCRIPTION		NO.	
DATE		BY	
STATE OF LOUISIANA		ROAD DESIGN	