


\$\$plot date and plot times\$\$

\$\$this is the pathname including directory path and design file name\$\$

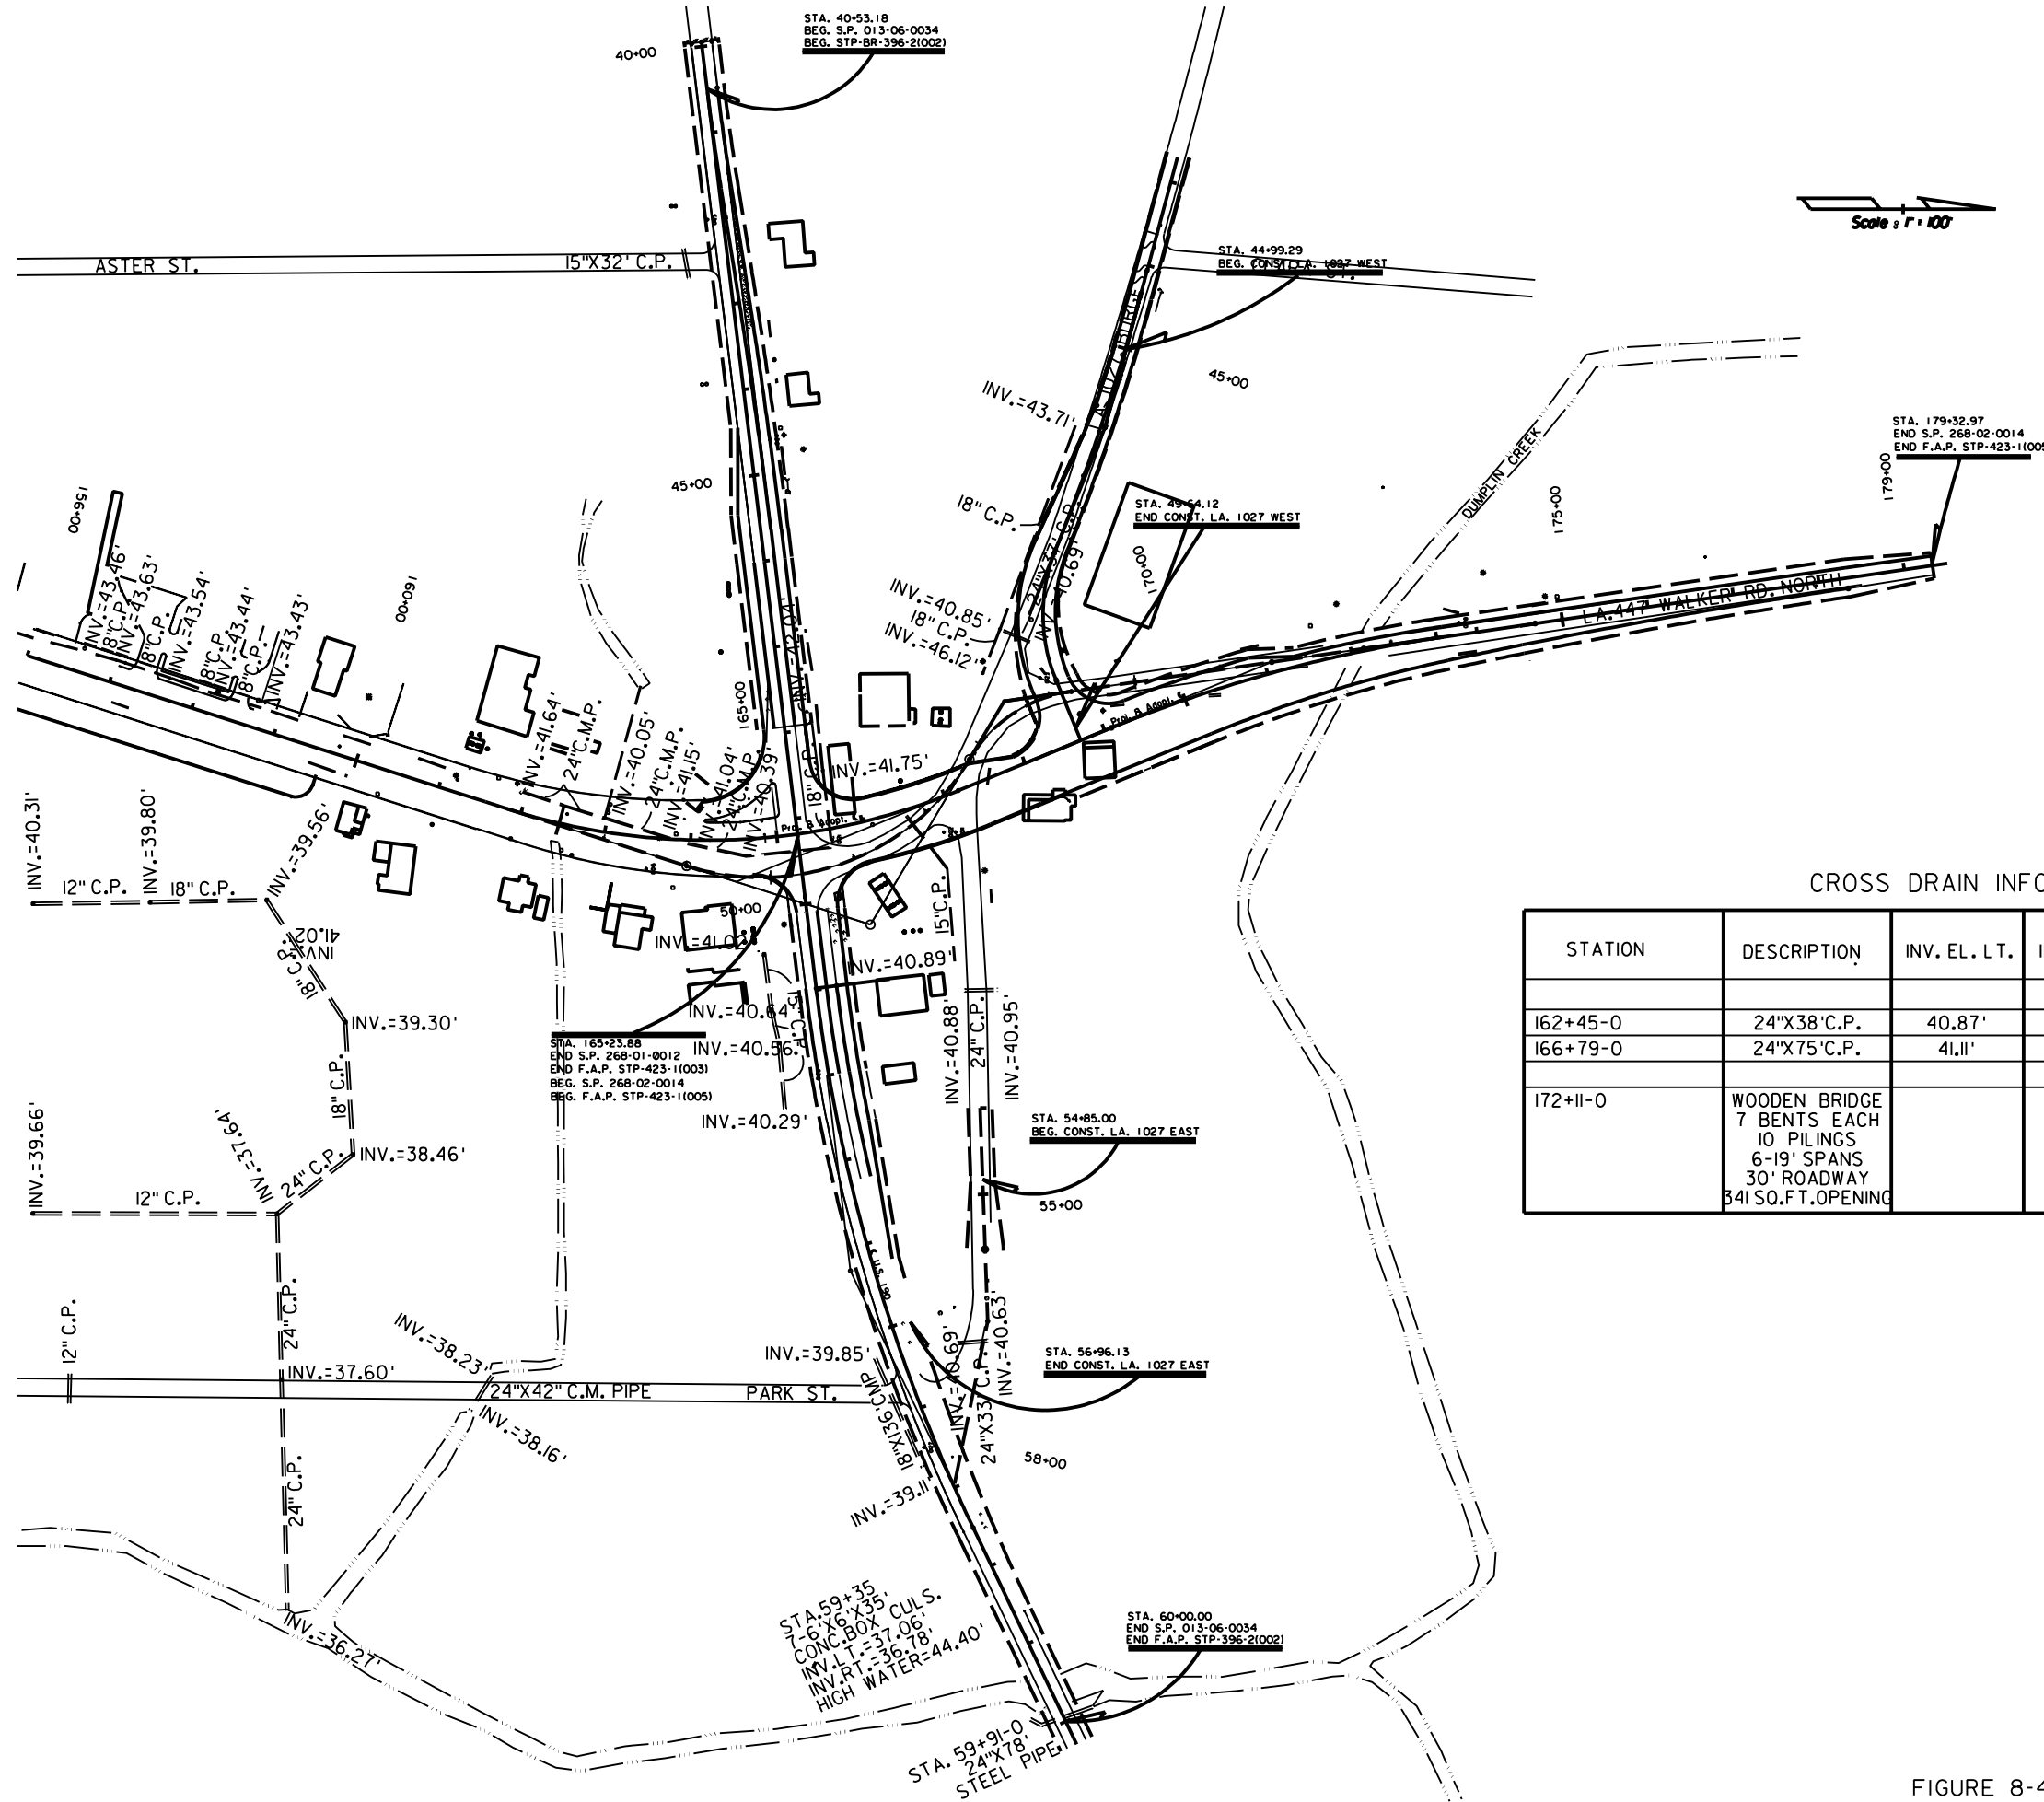

CROSS DRAIN INFORMATION

STATION	DESCRIPTION	INV. EL. LT.	INV. EL. RT.	H.W.M.	D.A.
162+45-0	24"X38" C.P.	40.87'	40.93'	44.23'	9.0 ACS.
166+79-0	24"X75" C.P.	41.11'	42.32'	44.40'	0.4 ACS.
172+11-0	WOODEN BRIDGE 7 BENTS EACH 10 PILING 6-19' SPANS 30' ROADWAY 341 SQ.FT. OPENING			44.20'	

SHEET NUMBER	42
DESIGNED BY	ABDOH
CHECKED BY	S. PERAULT
DATE	
PROJECT	268-02-0014
PARISH	LIVINGSTON
FEDERAL PROJECT	STP-423-1(1003)
STATE PROJECT	STP-423-1(1005)
REVISION DESCRIPTION	
NO.	DATE
BY	

EXISTING DRAINAGE MAP

ROAD DESIGN

FIGURE 8-42: EXISTING DRAINAGE MAP (URBAN)