


sheet date and plot times

sheet is the pathname including directory path and design file names

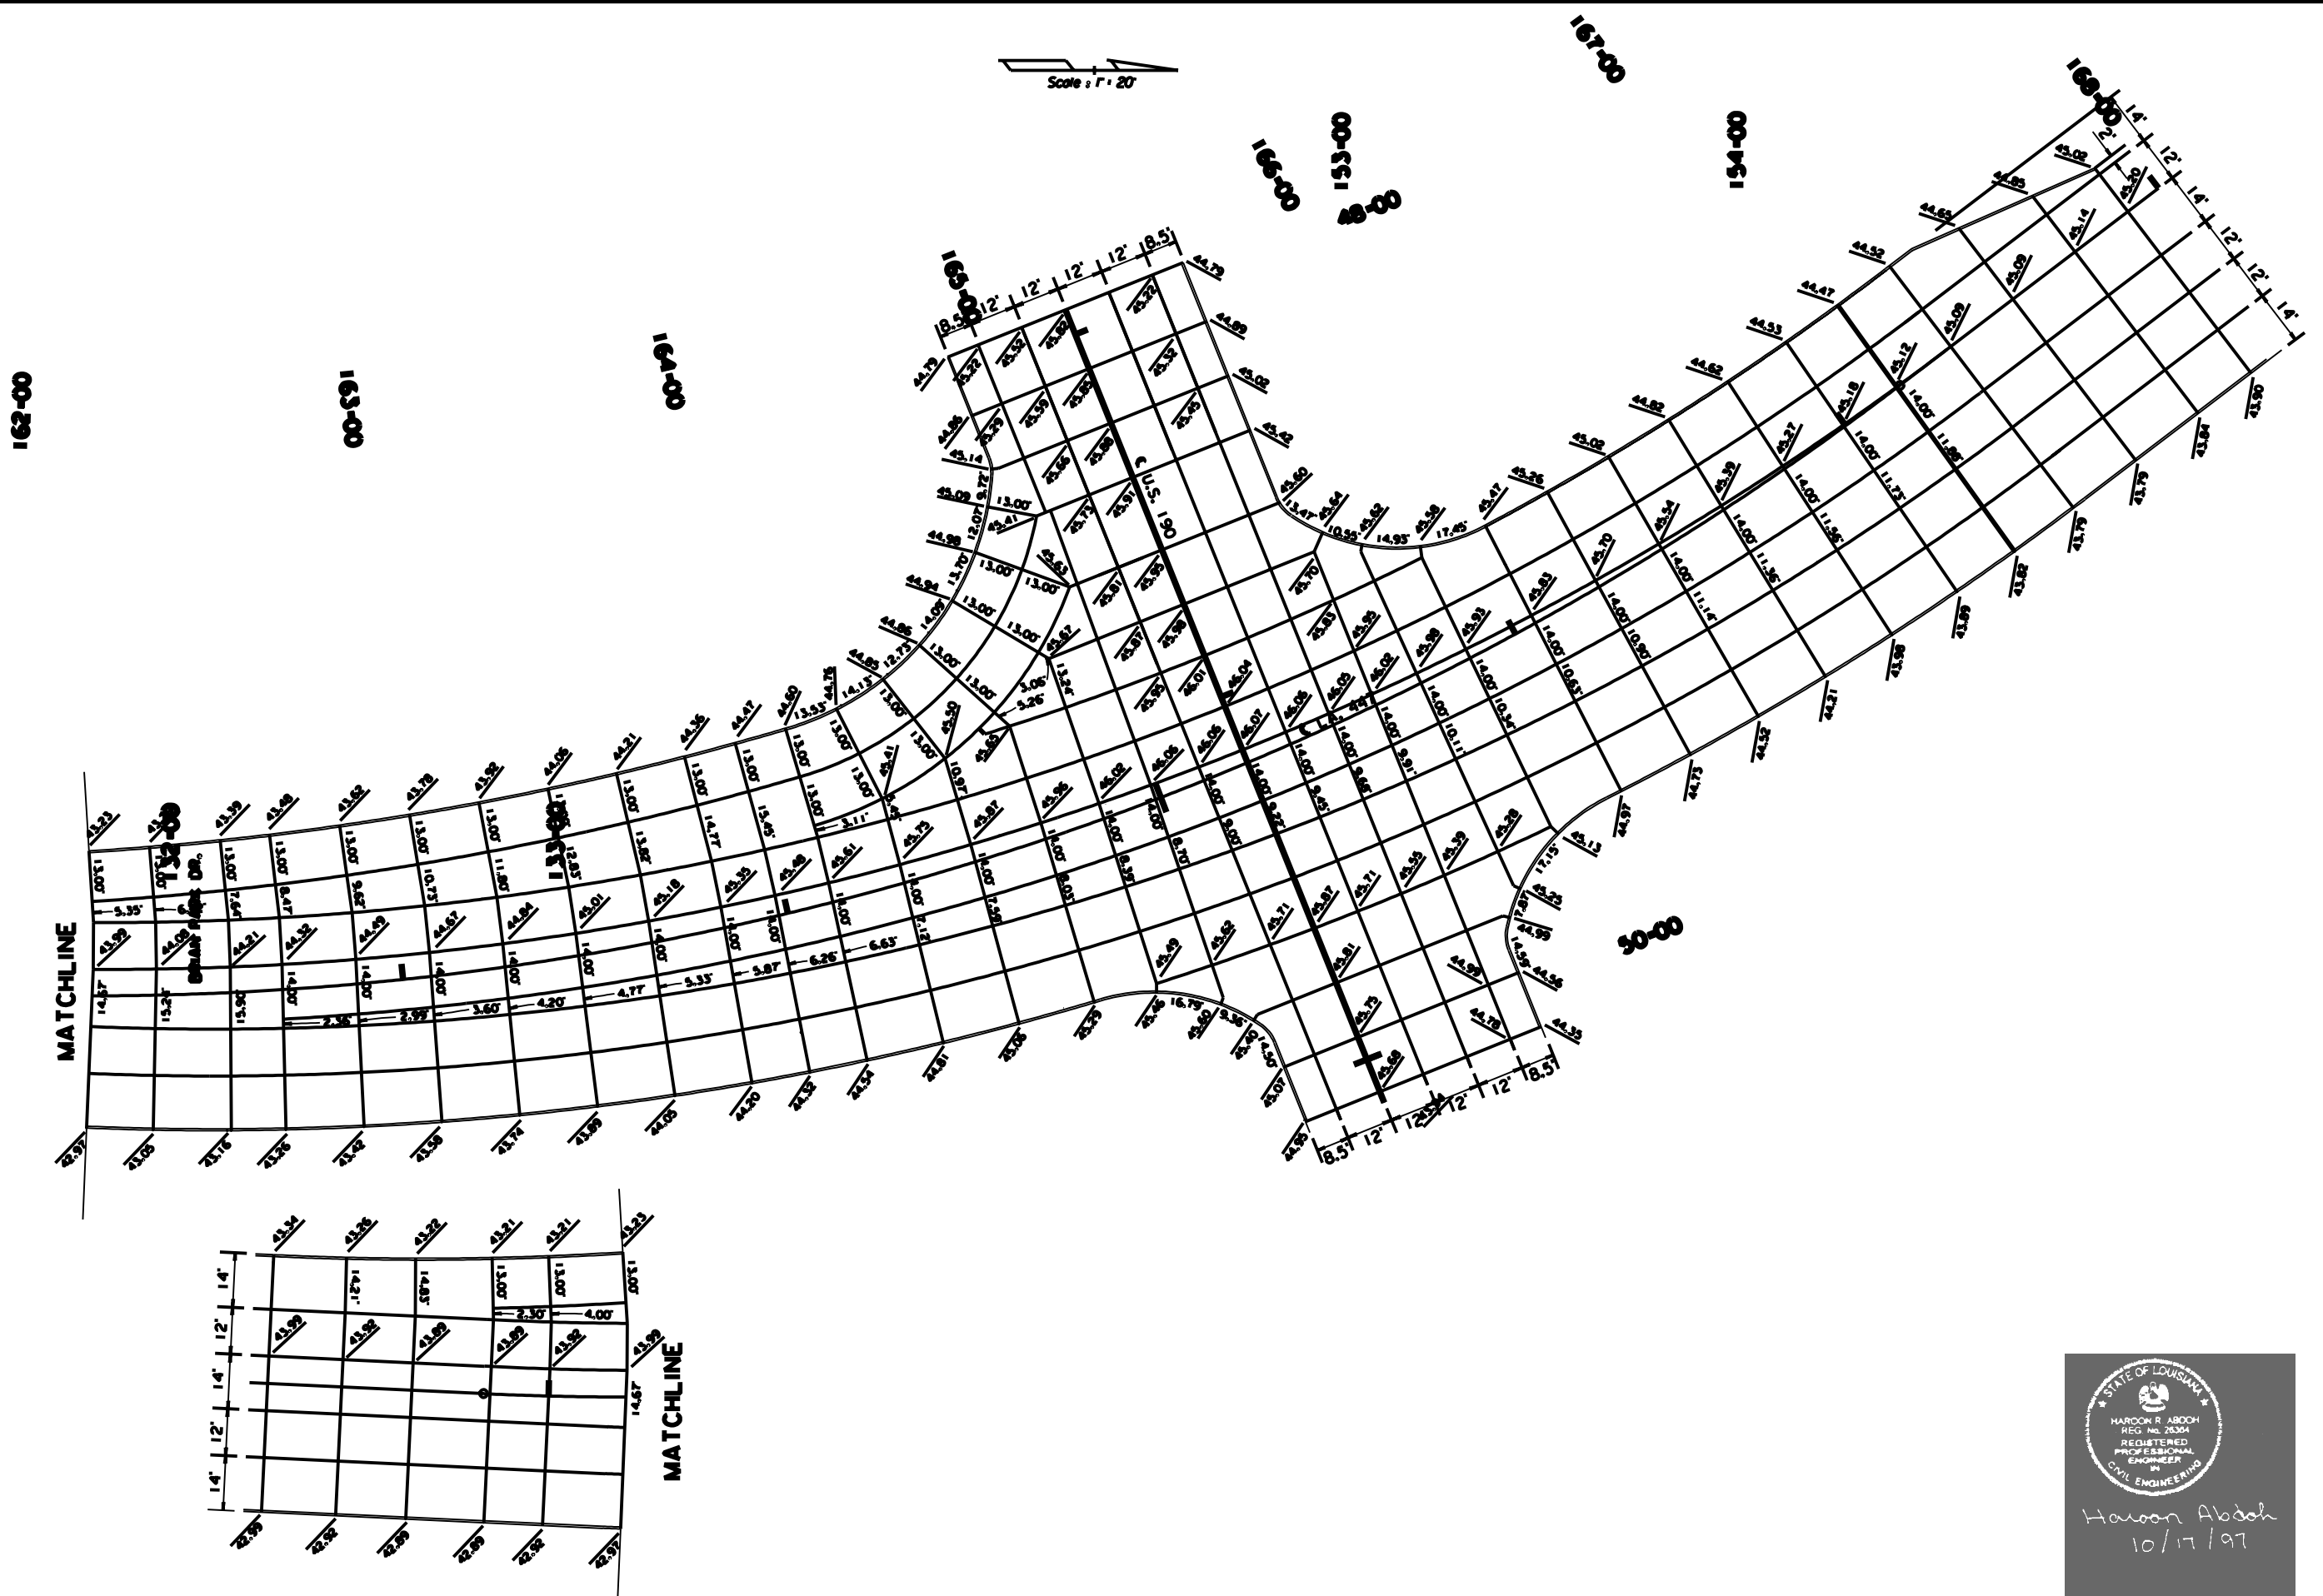

STATE OF LOUISIANA
 HAYDON R. ABOOH
 REG. NO. 26394
 REGISTERED PROFESSIONAL ENGINEER
 IN
 CIVIL ENGINEERING

Haydon Abooh
 10/17/97

SHEET NUMBER		7
DESIGNED BY	PERFORMED BY	LIVINGSTON
CHECKED BY	DATE	Dec 1995
PROJECT NO.	STATE PROJECT	268-01-0012
DATE	SHEET	268-01-0012
NO.	DATE	BY
REVISION DESCRIPTION		
SUGGESTED GRAPHICAL GRADES		
SCALE: 1"=20'		
ROAD DESIGN		

FIGURE 8-50: GRAPHICAL GRADE LAYOUT