

ONE INCH = FORTY FEET (1" = 40')

THREE INCHES = ONE FOOT

ONE AND ONE HALF INCHES = ONE FOOT

THREE QUARTERS INCH = ONE FOOT


ONE HALF INCH = ONE FOOT

ONE QUARTER INCH = ONE FOOT


ONE EIGHT INCH = ONE FOOT

ONE SIXTEENTH INCH = ONE FOOT


NOTE: PAVEMENT THICKNESS IN PILE SUPPORTED AREAS TO MATCH CI SERIES DRAWINGS

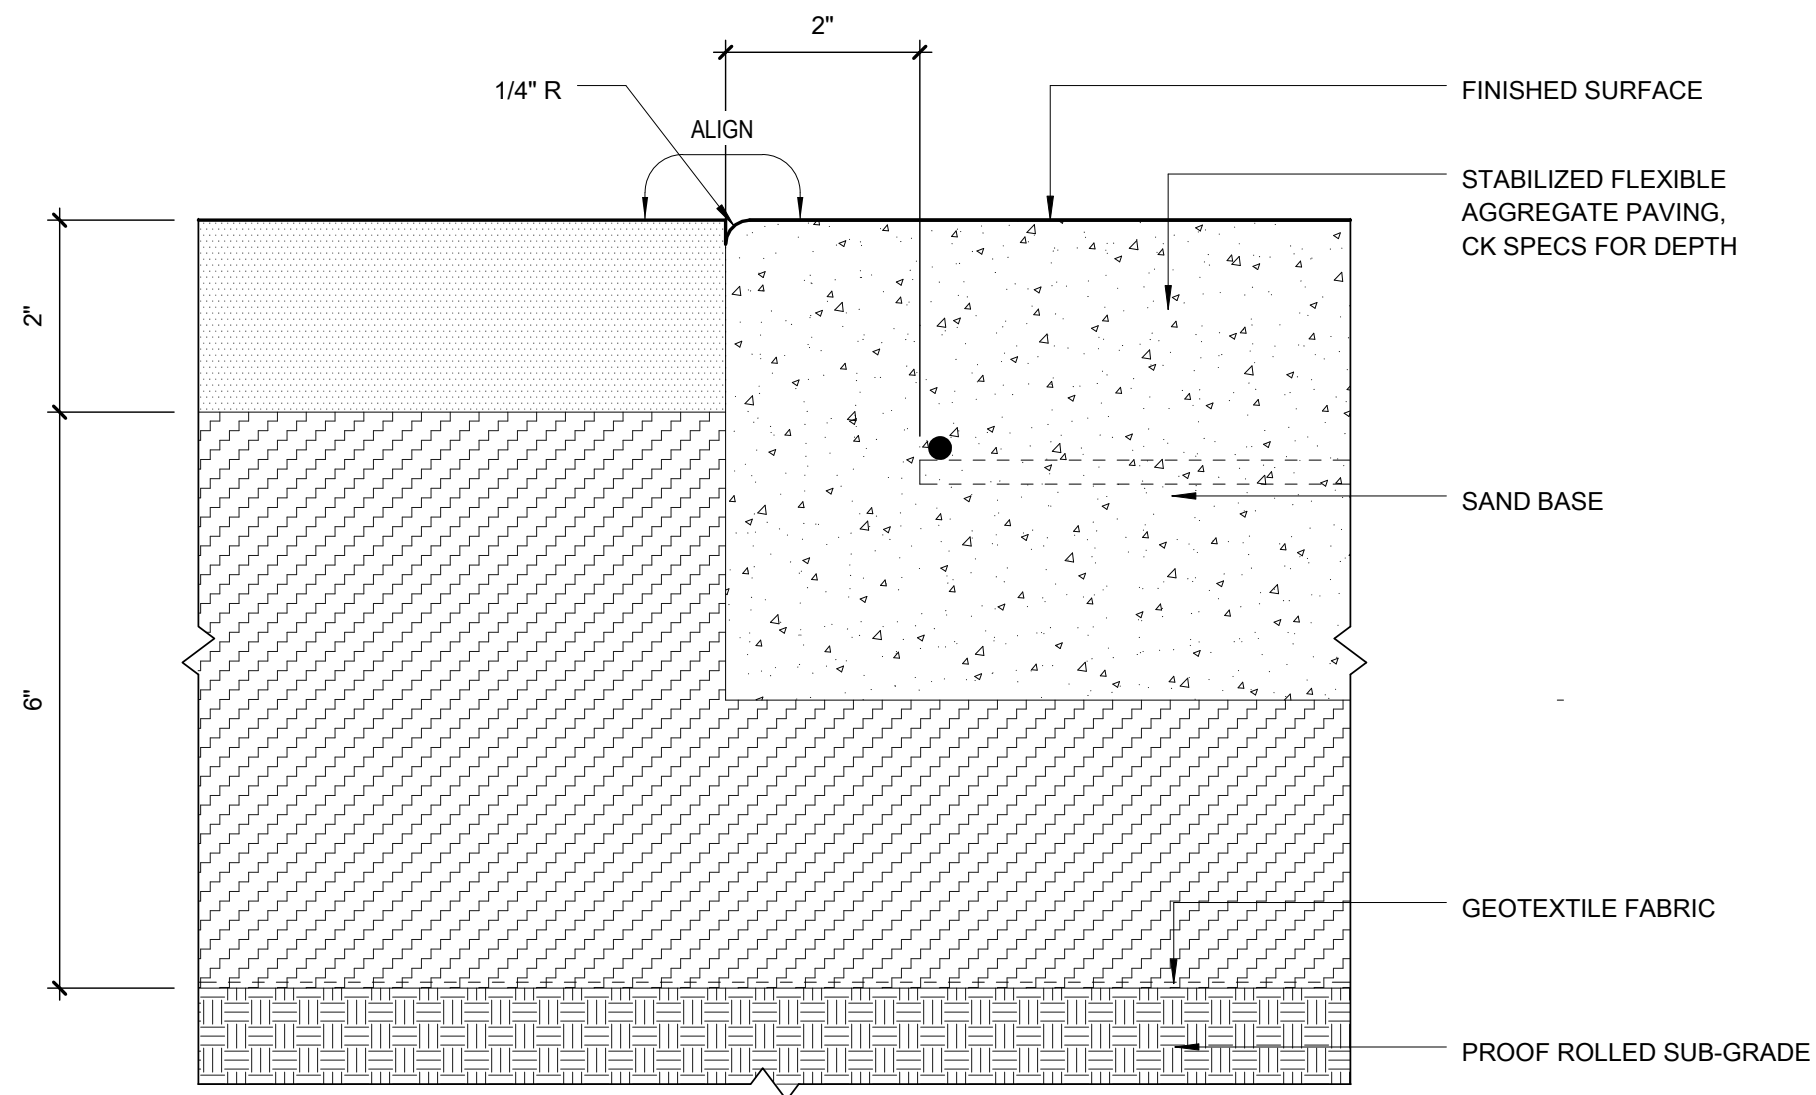


9 STABILIZED FLEXIBLE AGGREGATE PAVING @ CONCRETE
6" = 1'-0"

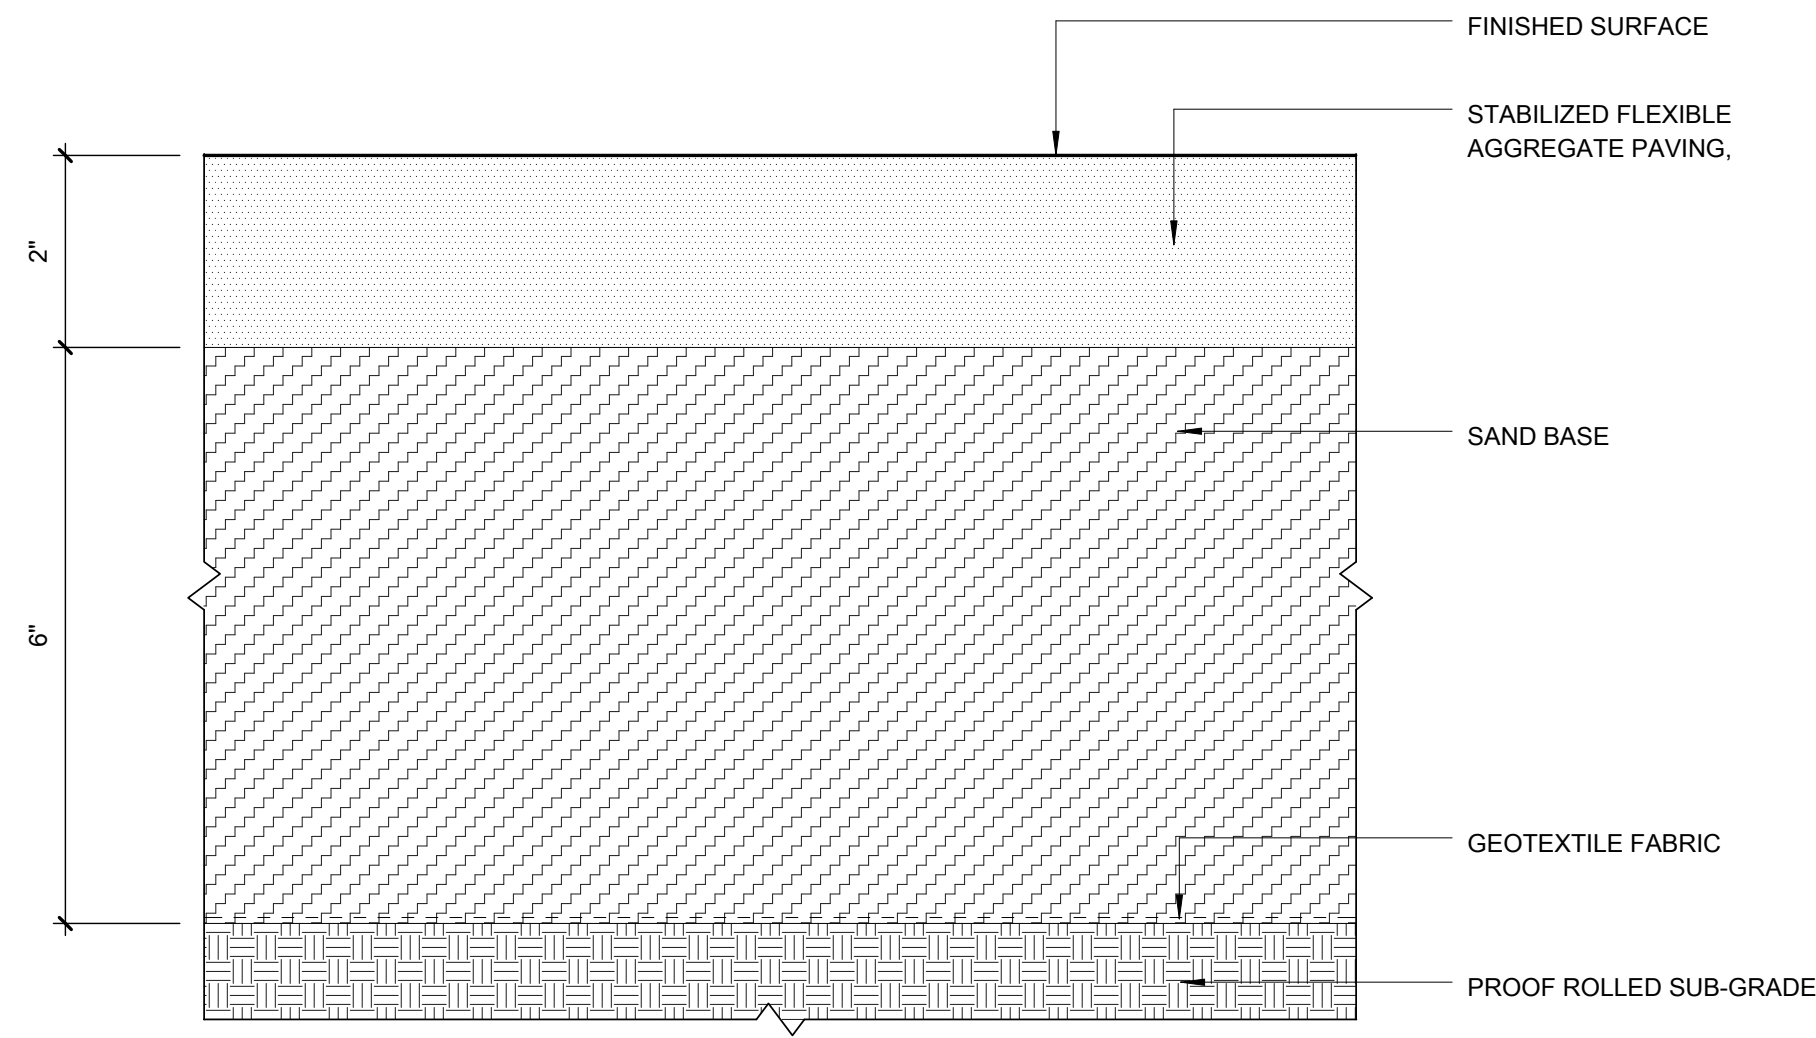


6 STABILIZED FLEXIBLE AGGREGATE PAVING
6" = 1'-0"

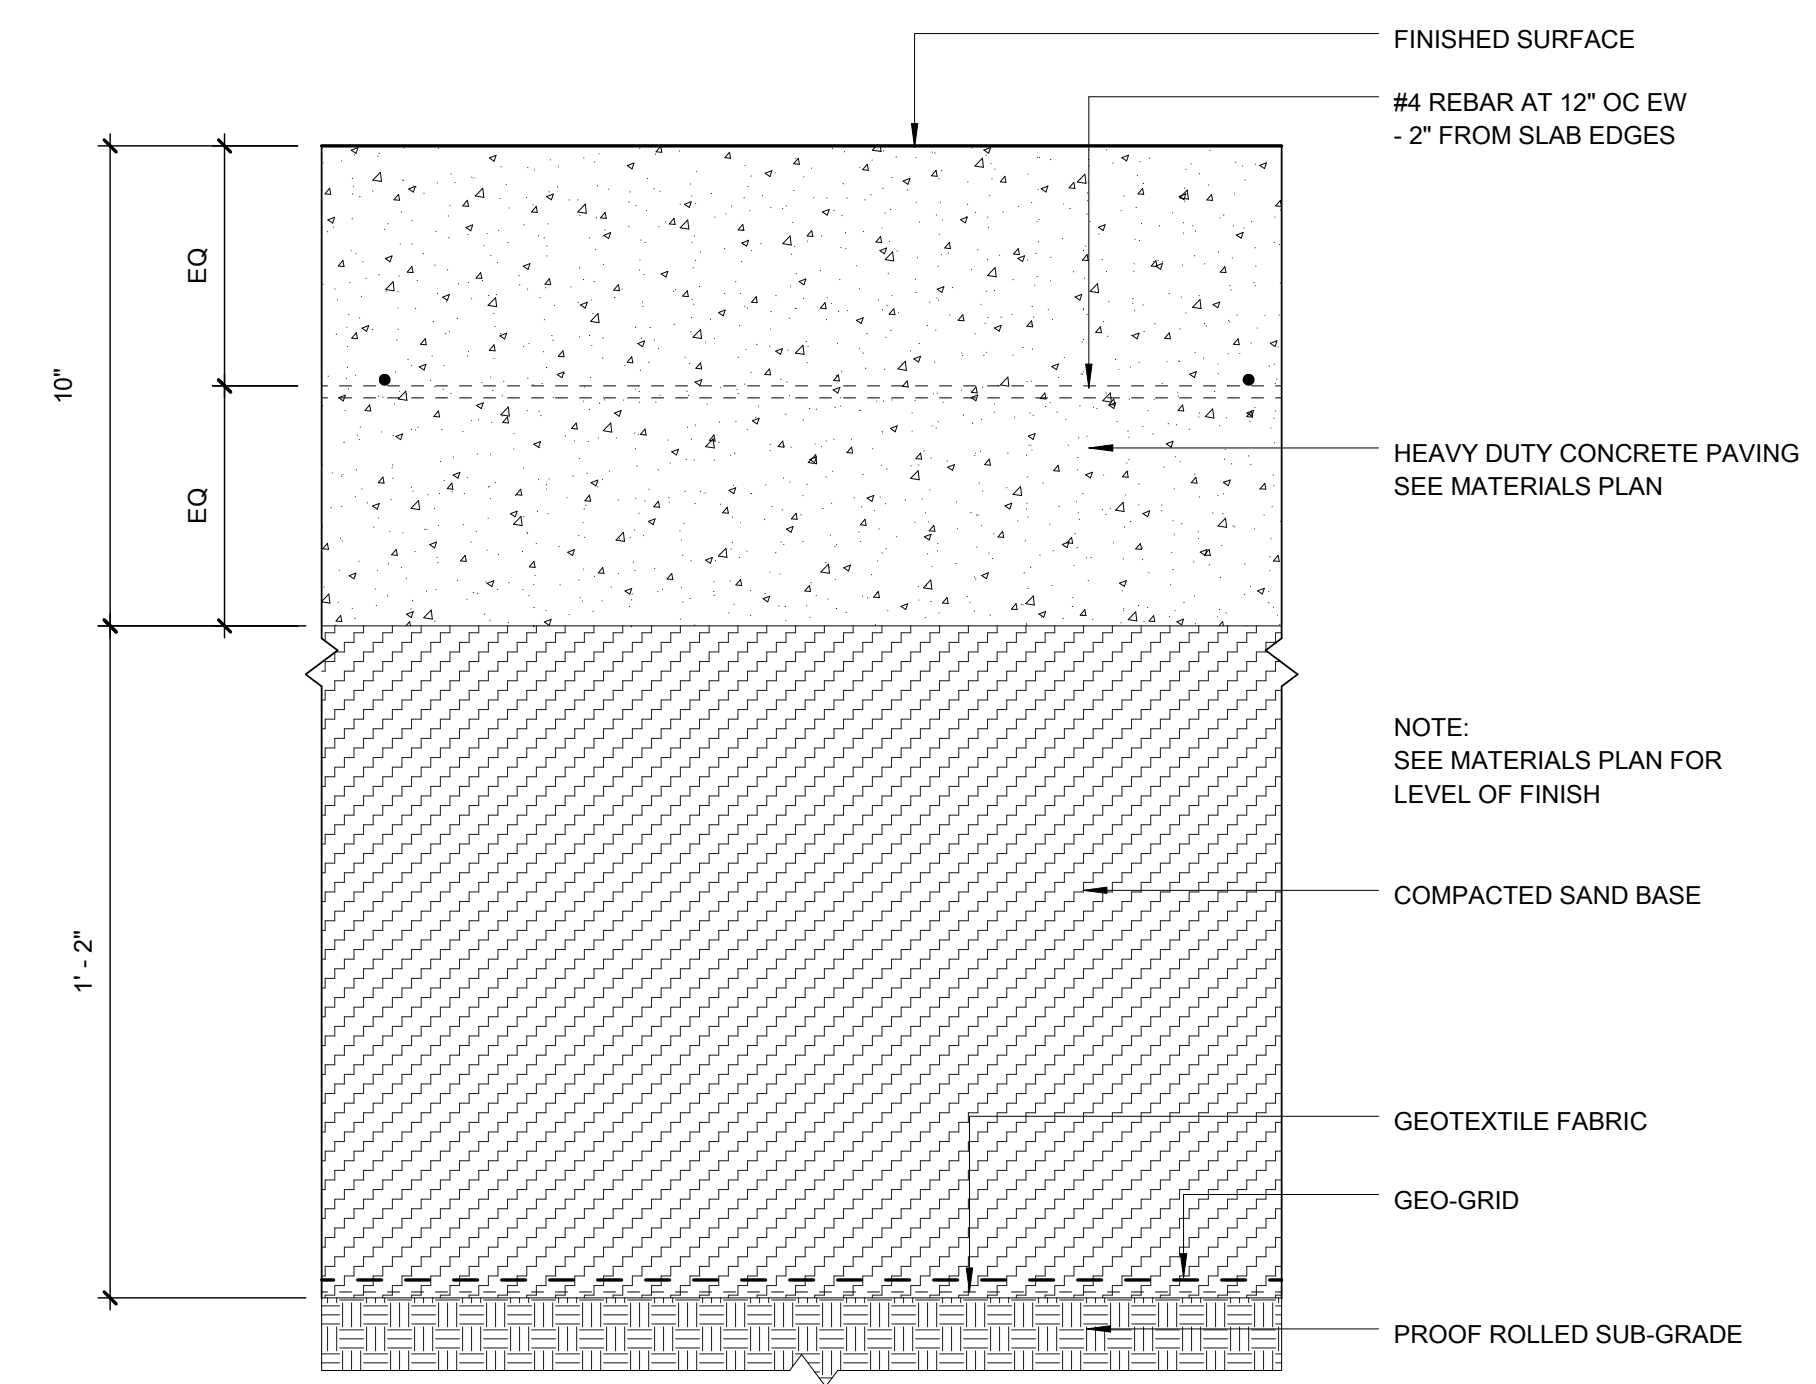


3 CONCRETE - HEAVY DUTY PAVING @ VEHICULAR
3" = 1'-0"

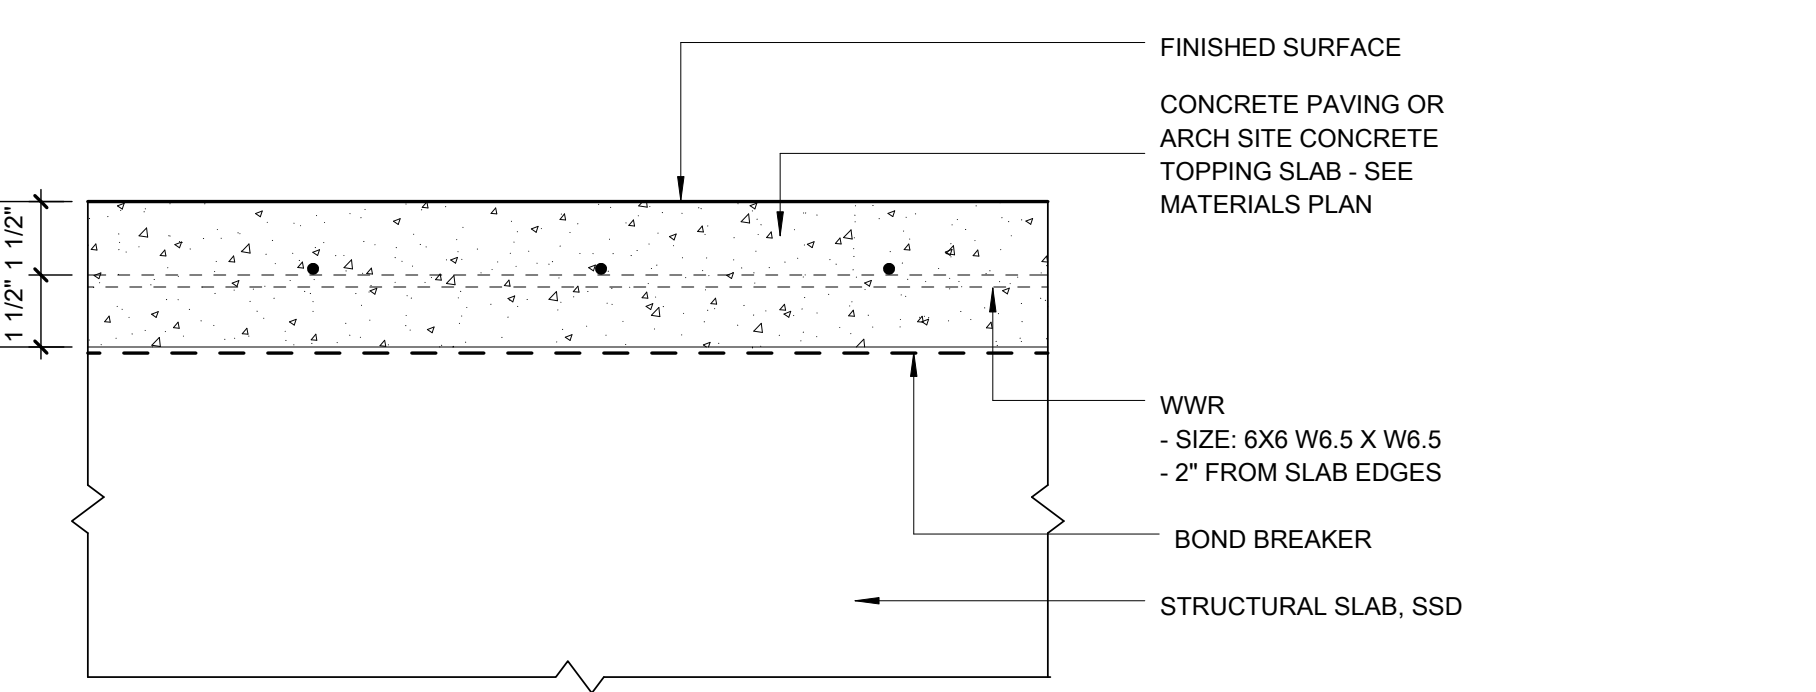


8 CONCRETE PAVING @ STRUCTURAL SLAB
3" = 1'-0"

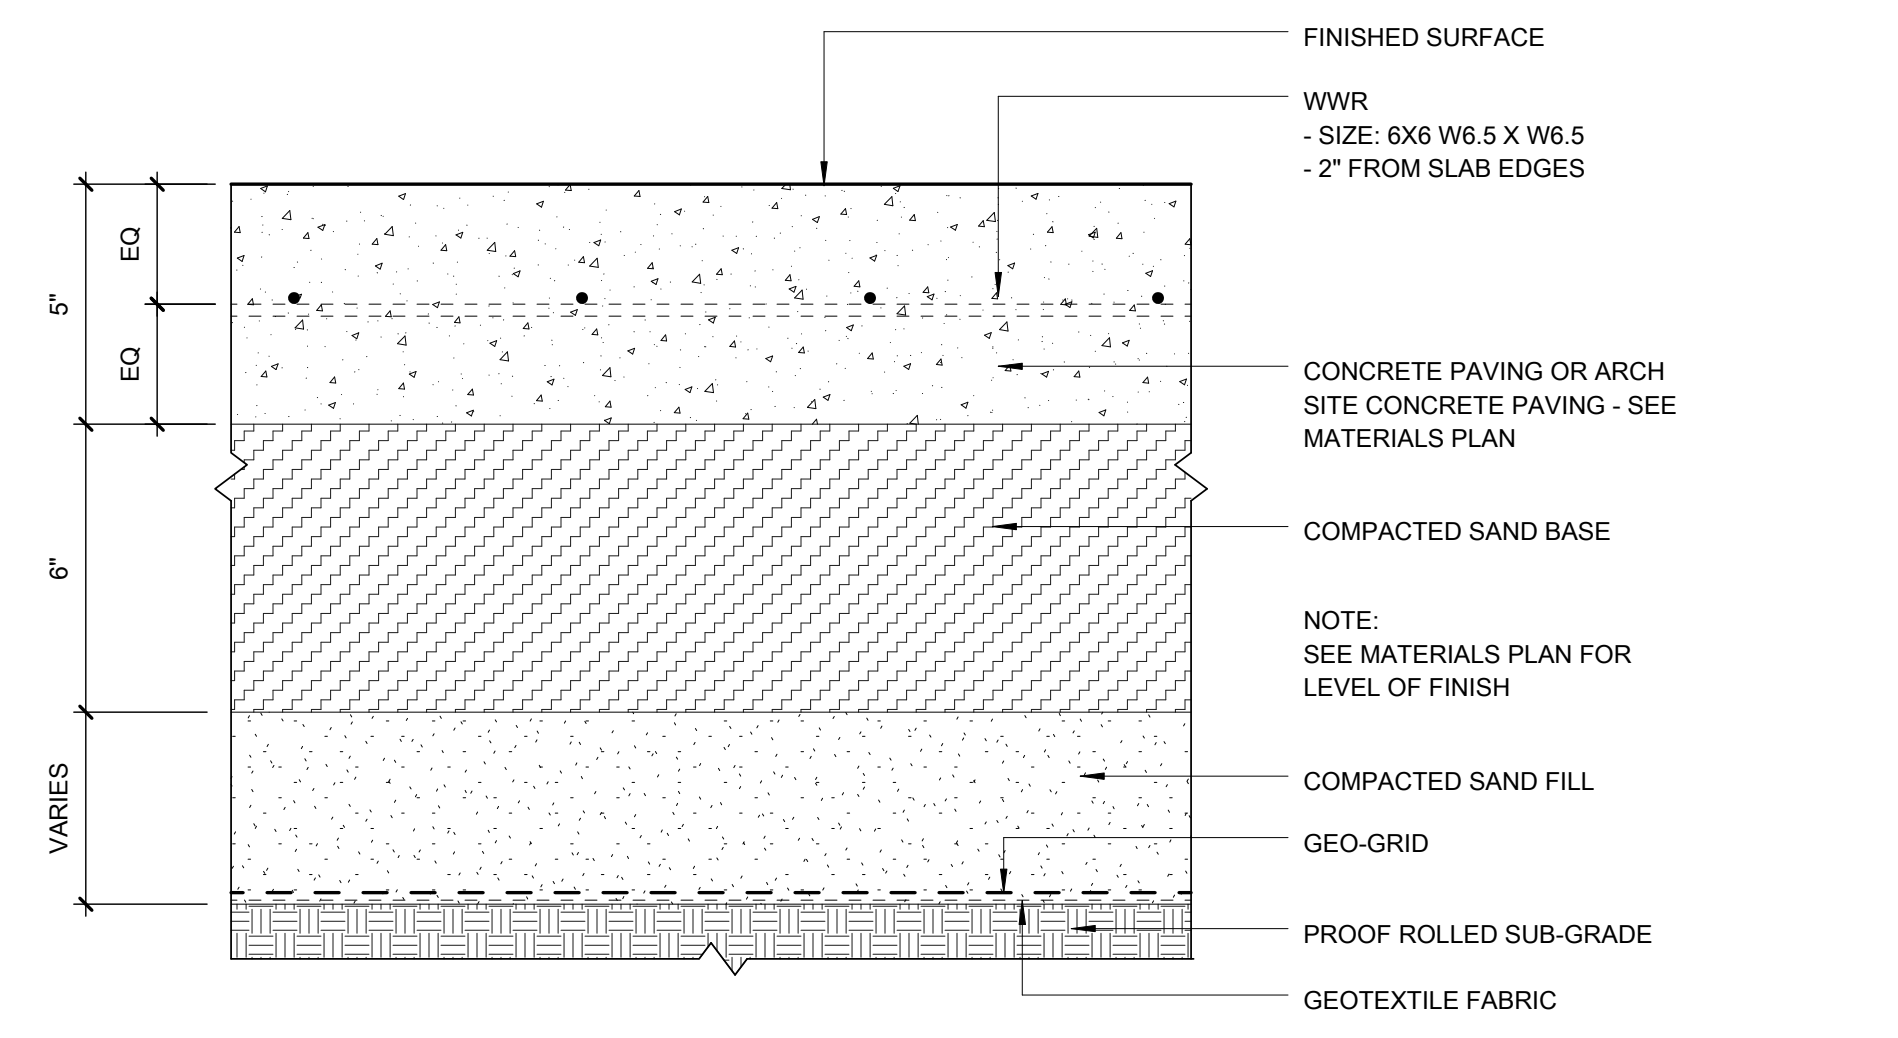


5 CONCRETE - PAVING OVER FILL @ PEDESTRIAN
3" = 1'-0"

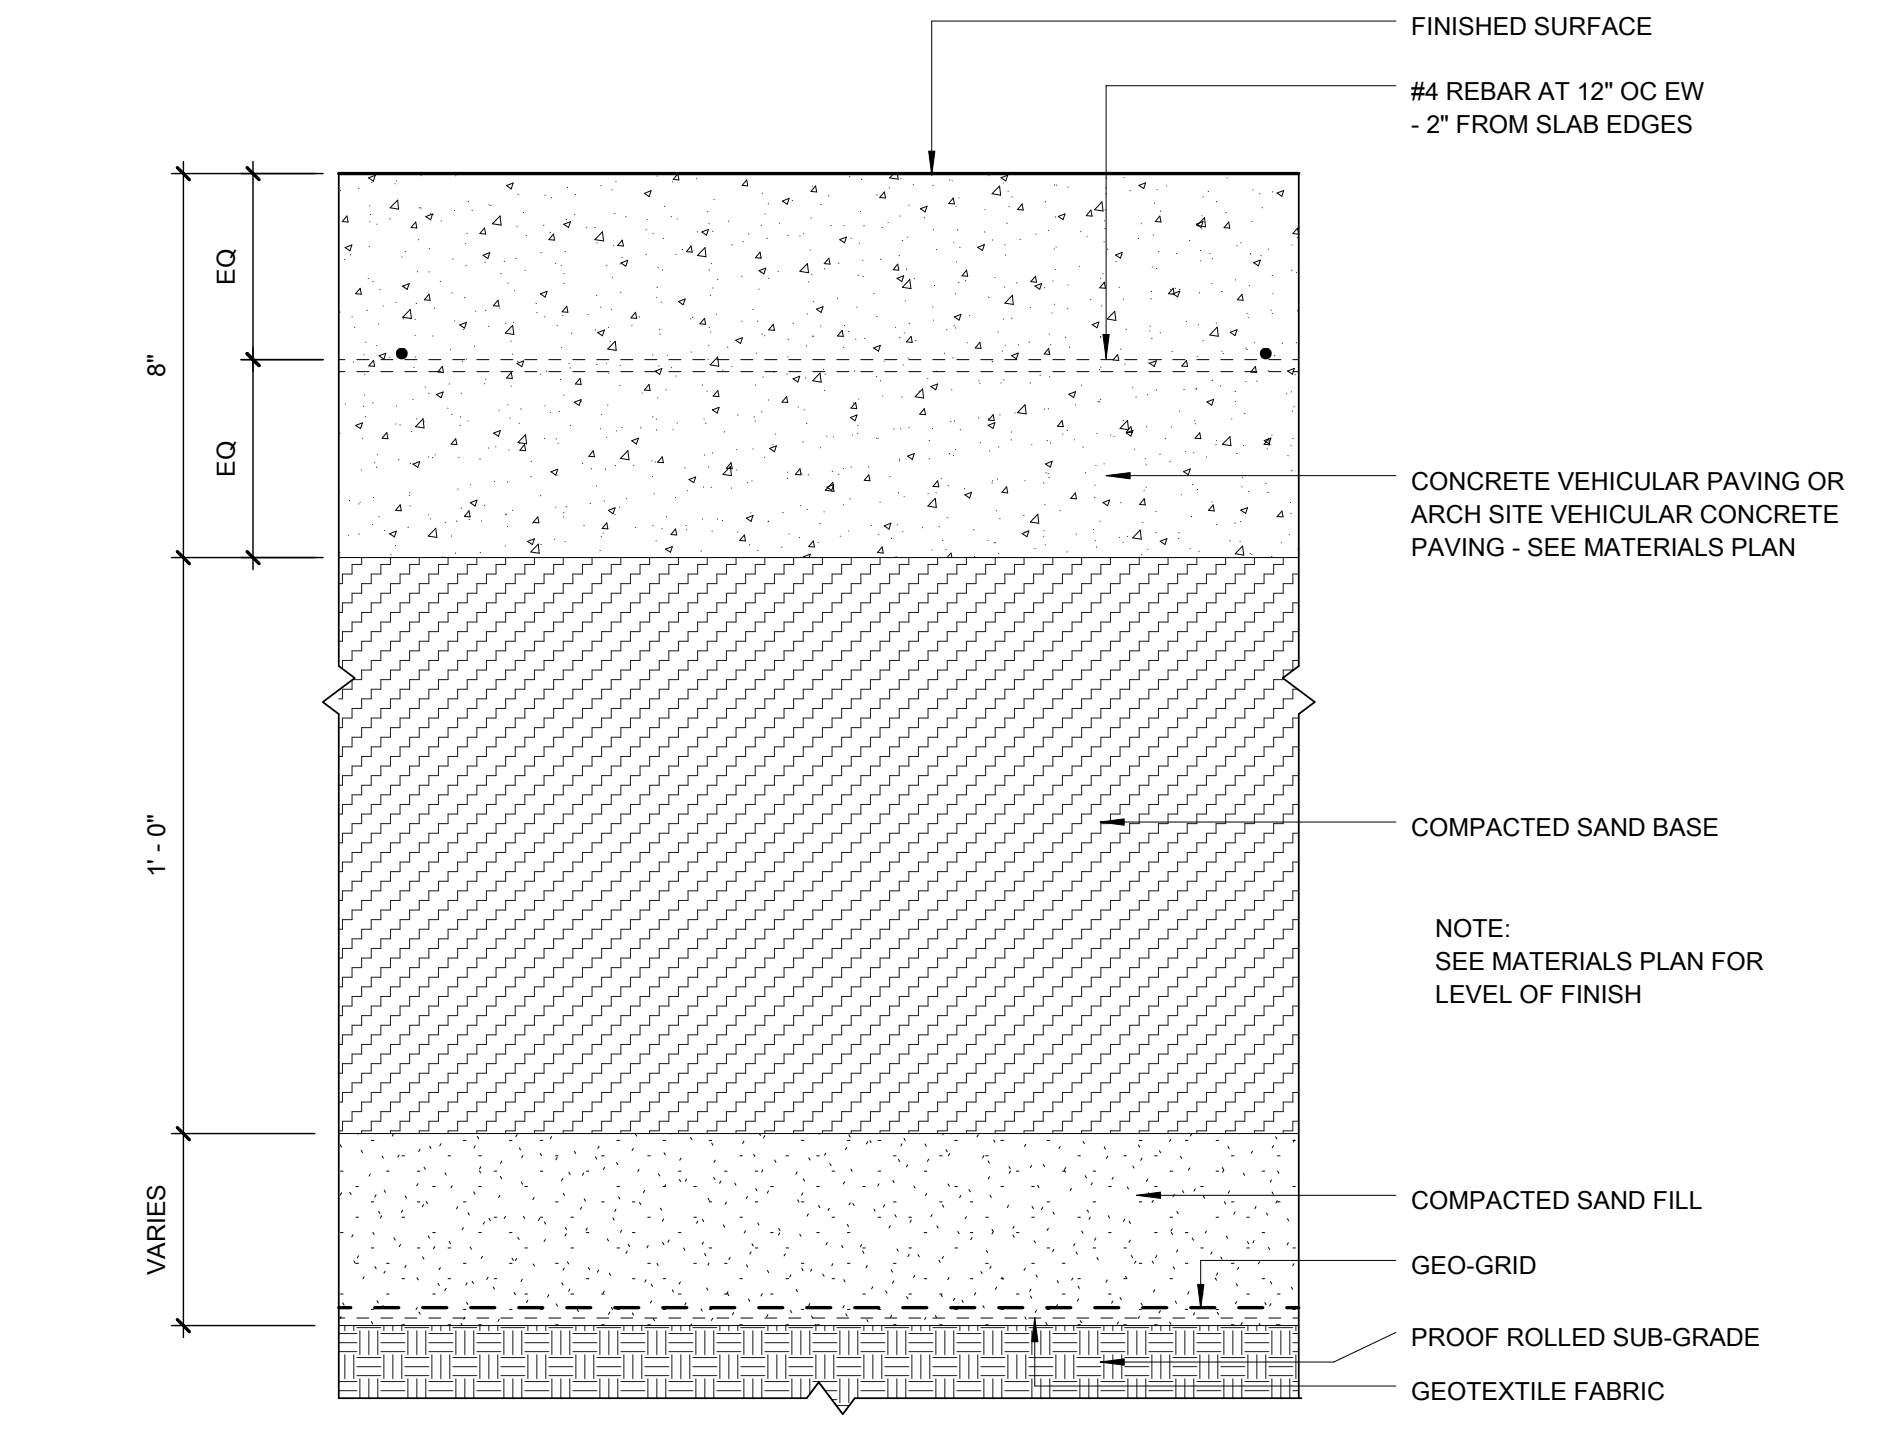

2 CONCRETE - PAVING OVER FILL @ VEHICULAR
3" = 1'-0"

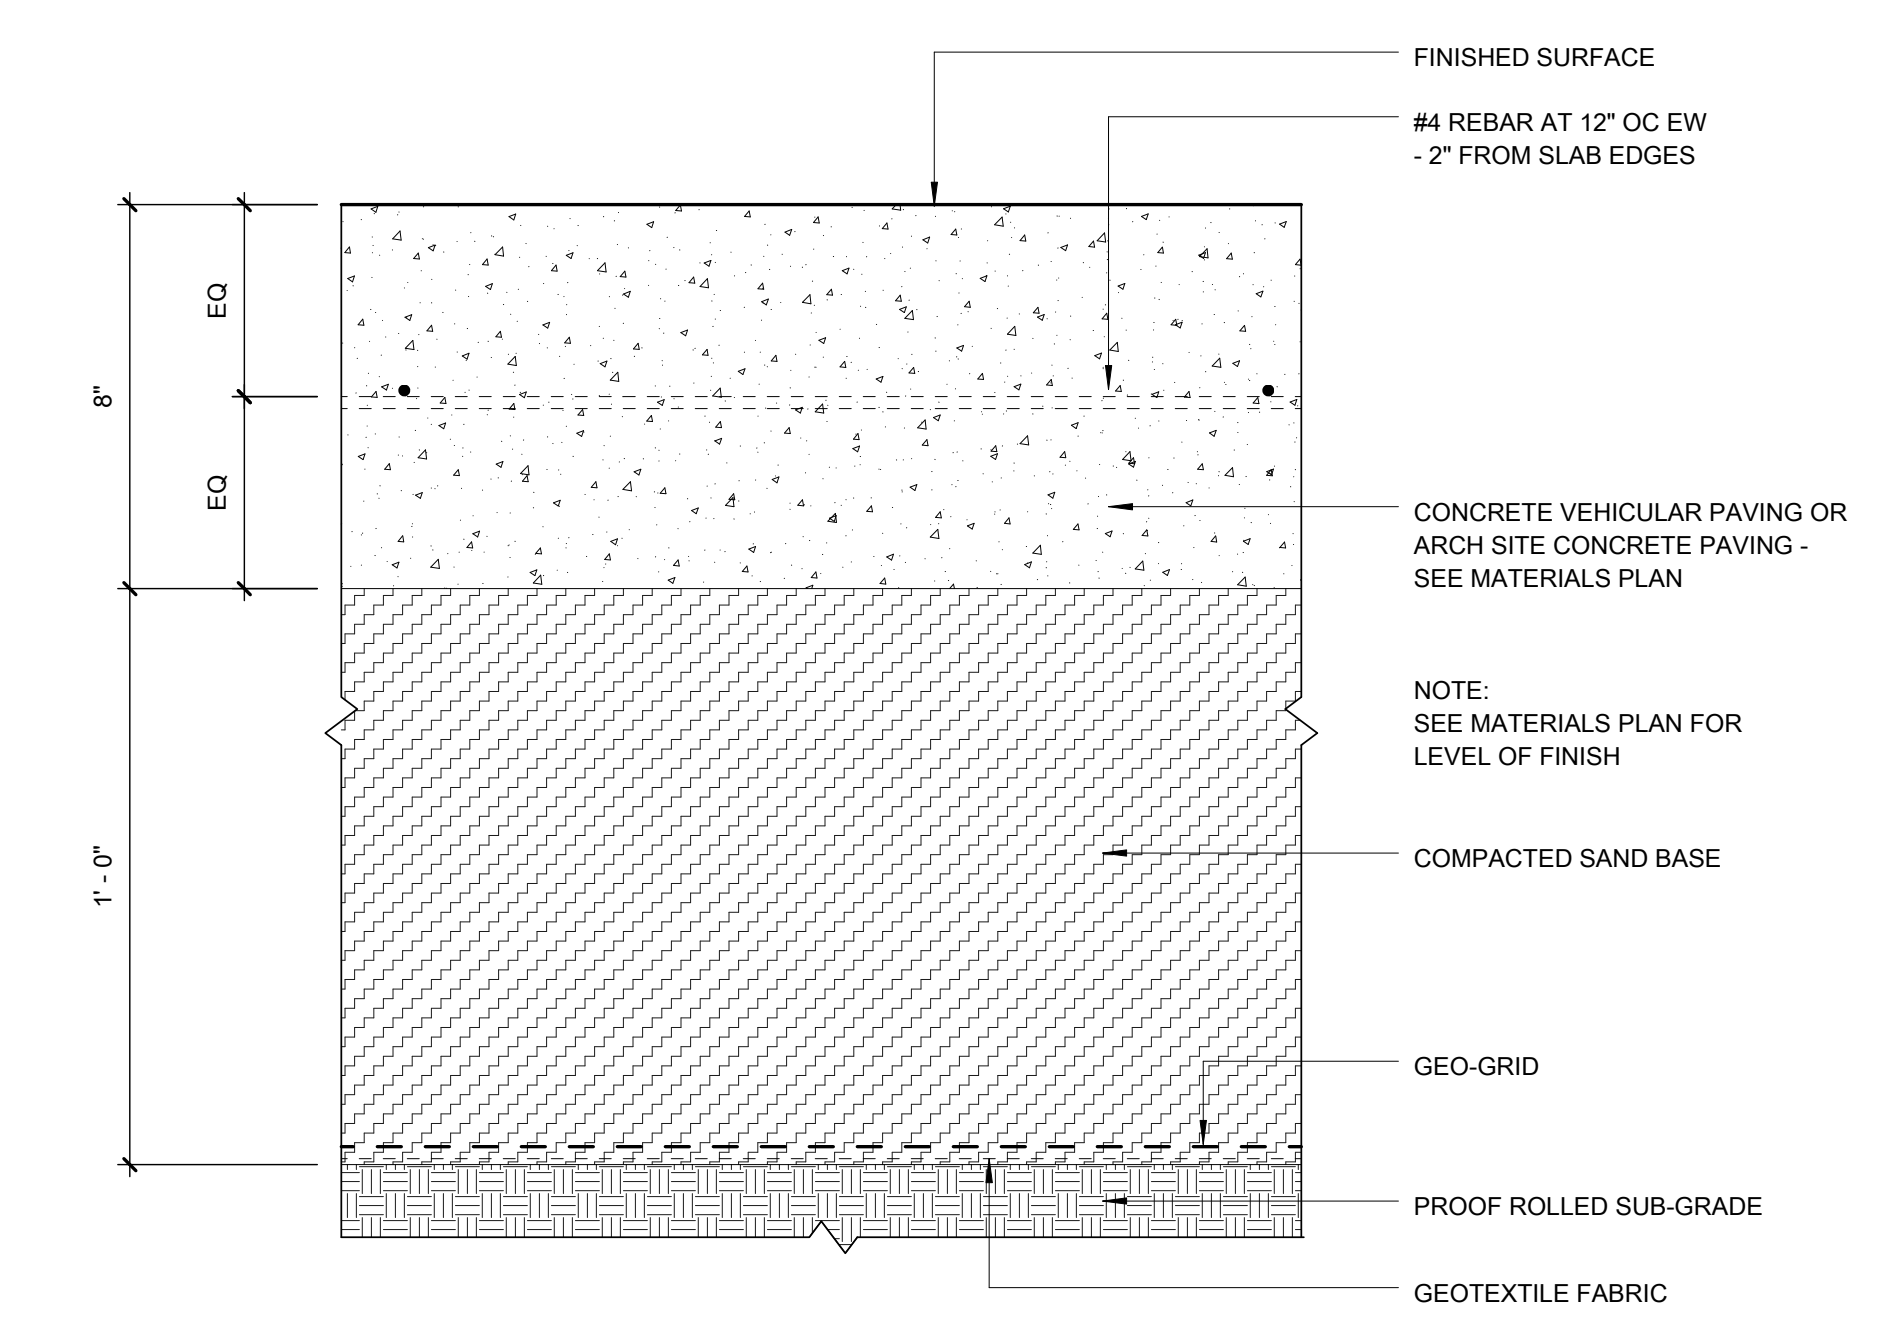


1 CONCRETE - PAVING @ VEHICULAR
3" = 1'-0"

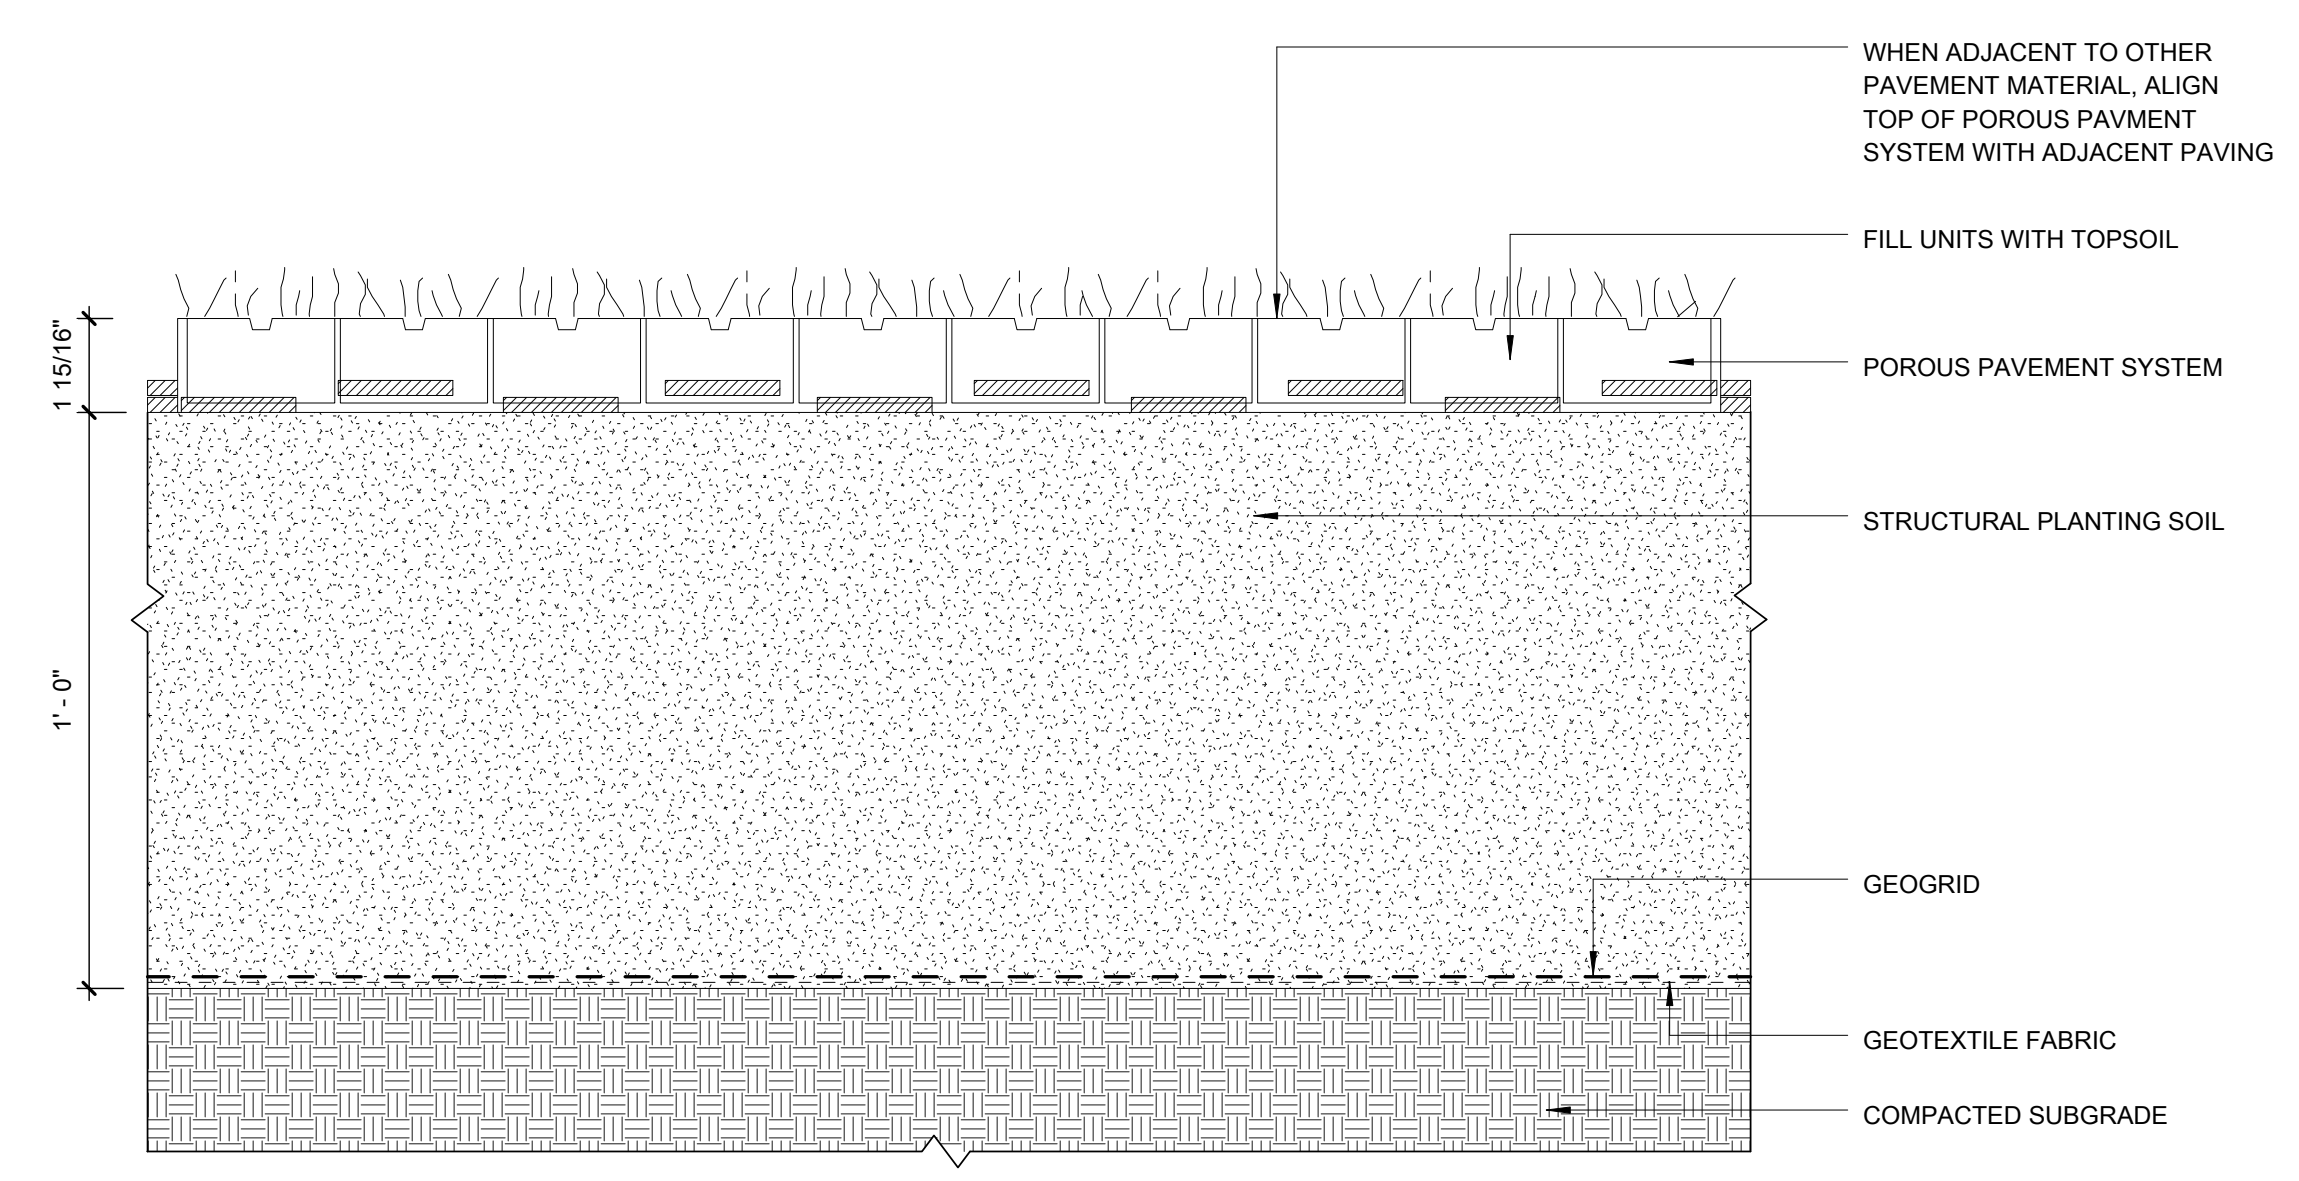

7 GEOBLOCK POROUS PAVEMENT SYSTEM
3" = 1'-0"


Prebid RFI EWP-08-1629: Please use the pavement thickness shown on the CI series in all pile supported areas if there are conflicts between the LM and CI drawings. So in this case it should be 6" paving.

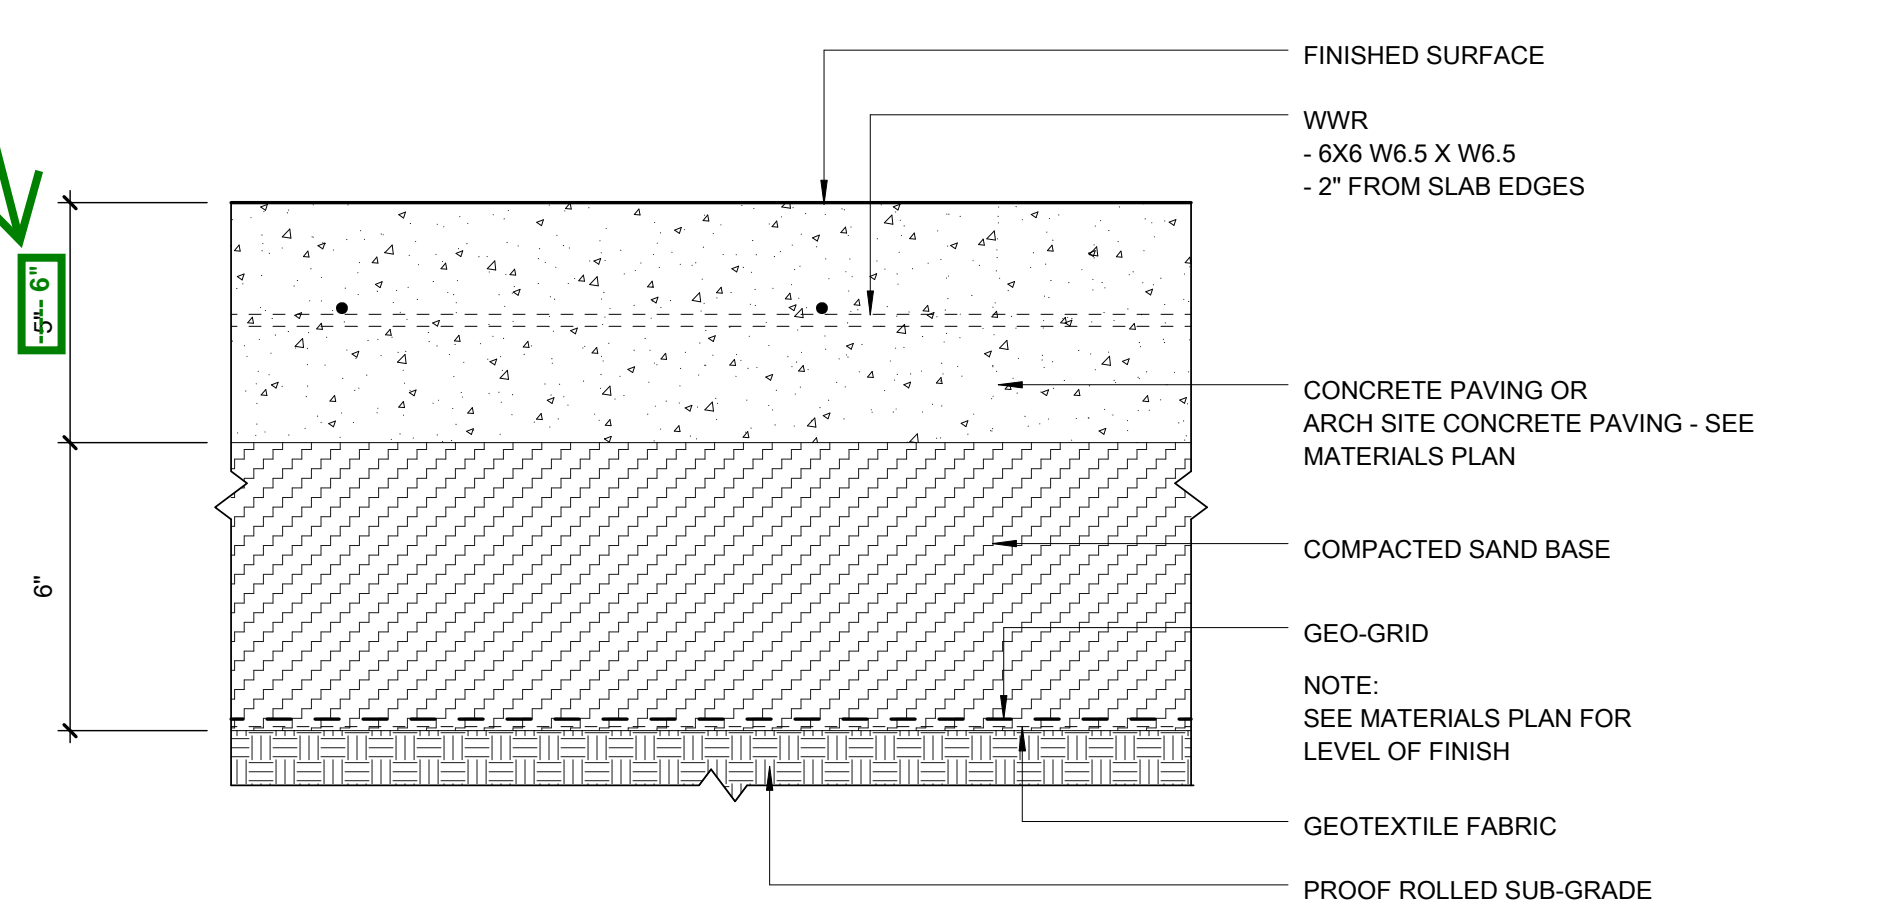

4 CONCRETE - PAVING @ PEDESTRIAN
3" = 1'-0"

REVISIONS:		DATE
3	Addendum 3 - Post Bid	01/23/13

CONSULTANTS:
 DESMAN ASSOCIATES / PARKING
 CODE CONSULTANTS, INC. / CODE CONSULTANT
 THE SEXTANT GROUP / AV & ACOUSTICAL
 HAMMER DESIGN ASSOCIATES / FOOD SERVICE
 PYBURN & ODOM / ABATEMENT
 TATA & HOWARD / TANK CONSULTANT
 I.S.C. GROUP, INC. / IRRIGATION
 DAN EUSER WATER ARCHITECTURE, INC. / WATER FEATURE

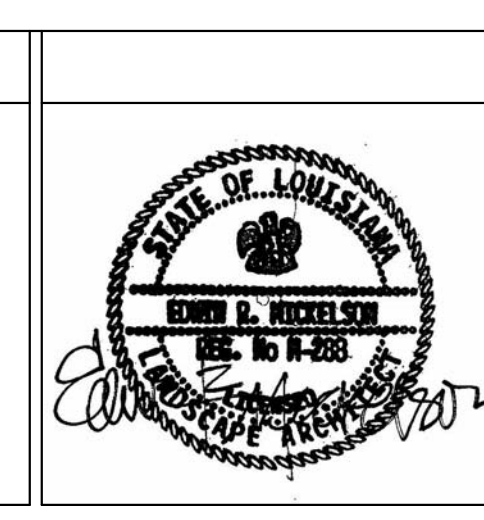

ARCHITECT/ENGINEERS:
 studio **NOVA**
 SCHRENK & PETERSON CONSULTING ENGINEERS / CIVIL
 KORDA/NEMETH ENGINEERING / STRUCTURAL
 BR+A CONSULTING ENGINEERS / MECH. ELECT, PLUMBING, LOW VOLTAGE
 ARCHITECTURAL ENGINEERING / PLUMBING
 SCALES ASSOCIATES / FIRE PROTECTION
 COMMUNICATIONS DESIGN GROUP / LOW VOLTAGE

DRAWING TITLE
PAVING DETAILS

As indicated

APPROVED: PROJECT DIRECTOR

PROJECT TITLE
SLVHCS REPLACEMENT MEDICAL CENTER PROJECT

LOCATION
NEW ORLEANS, LOUISIANA

DATE
 February 29, 2012

CHECKED
 JW

DRAWN
 NG

PROJECT NUMBER
629-HS2-401

DOCUMENT SET PACKAGE
 WP_08

DRAWING NUMBER
L510A

OFFICE OF
CONSTRUCTION AND FACILITIES MANAGEMENT

Department of
 Veterans Affairs