

150.00'

150.00'

IMPORT DR.

CROWN DR.


173.39'

SITE PARKING PLAN
SCALE: 1"=10'


SITE LEGEND

- PROPERTY LINE
- - - UTILITY / EASEMENT LINE
- ○ ○ CHAIN LINK FENCE
- ▬ BUILDING OUTLINE

PARKING REQUIREMENTS:	
DAY-CARE	1 PARKING PER EACH 200 S.F. GROSS AREA
RESTAURANTS	1 PARKING PER EACH 100 S.F. GROSS AREA.
RETAIL SALES	1 PARKING PER EACH 200 S.F. GROSS AREA
5000 S.F. / 200 = 25 PARKING SPOTS	

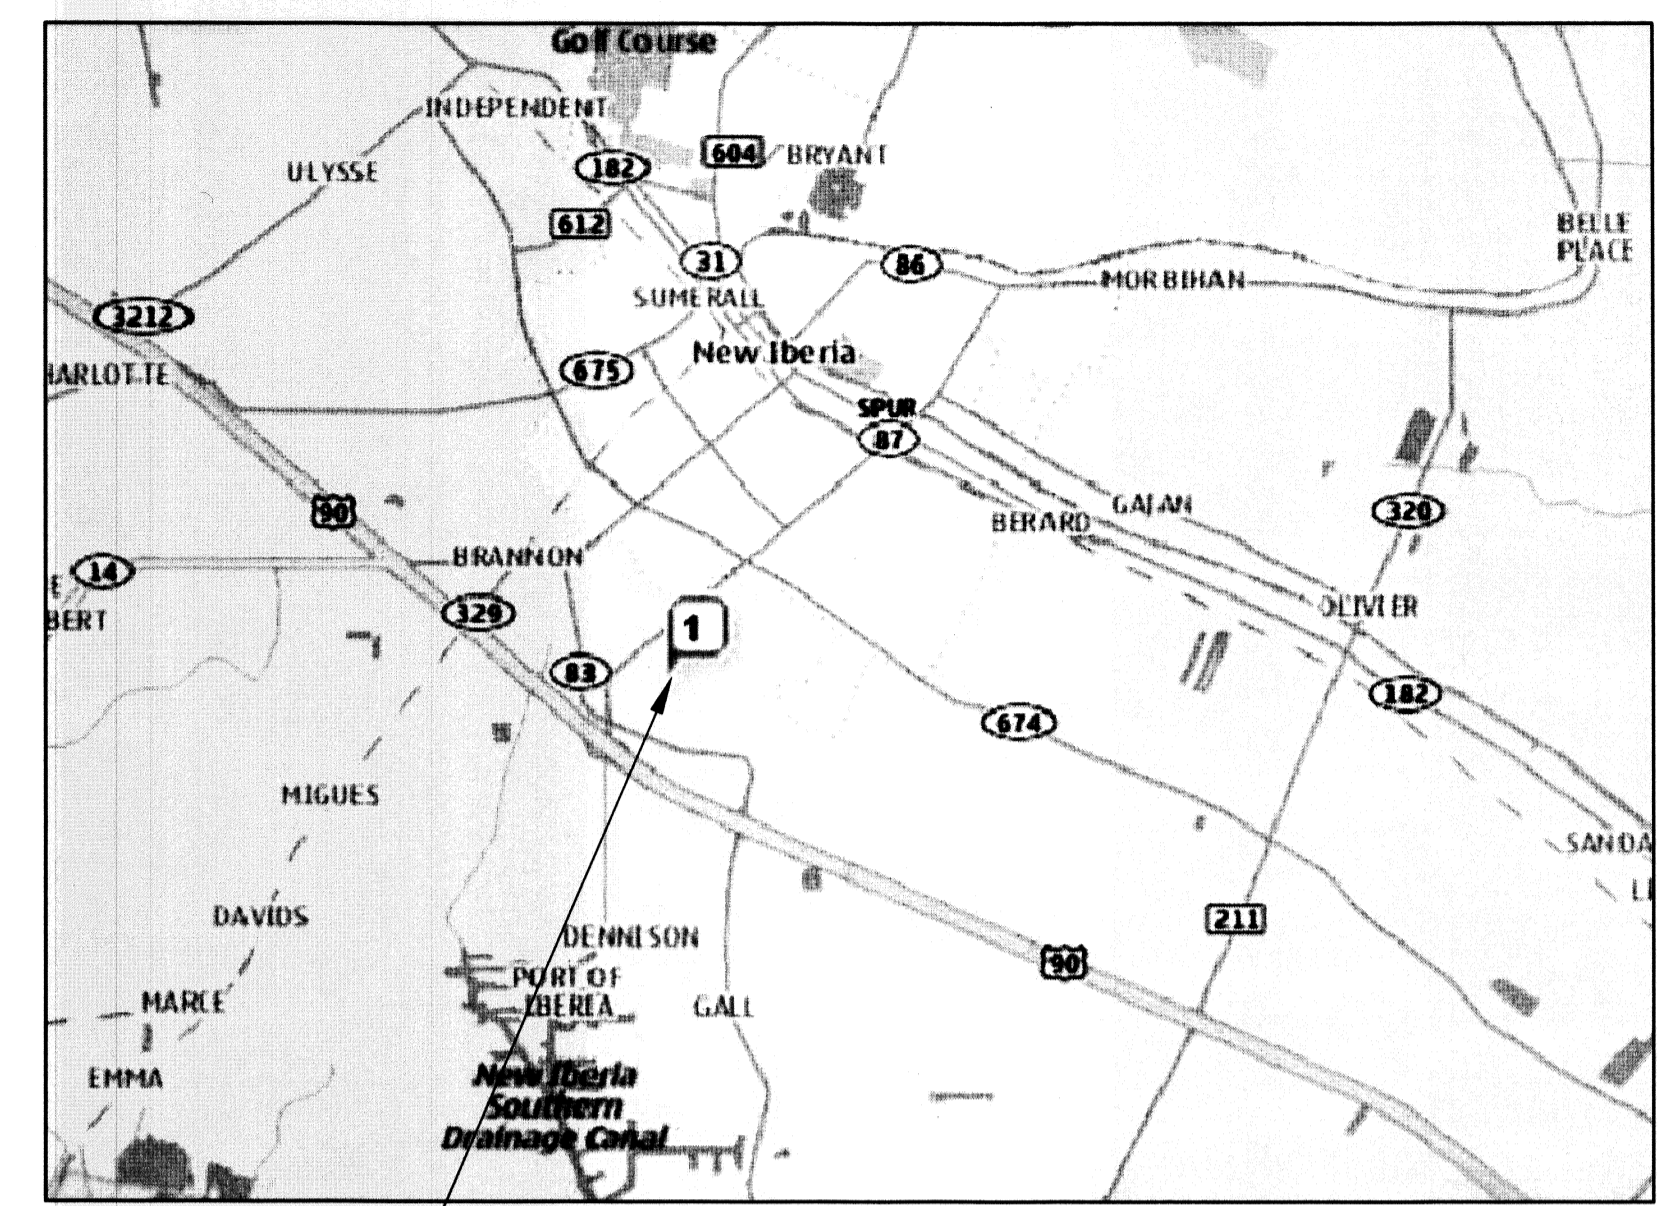

SITE MAP
SCALE: N.T.S.

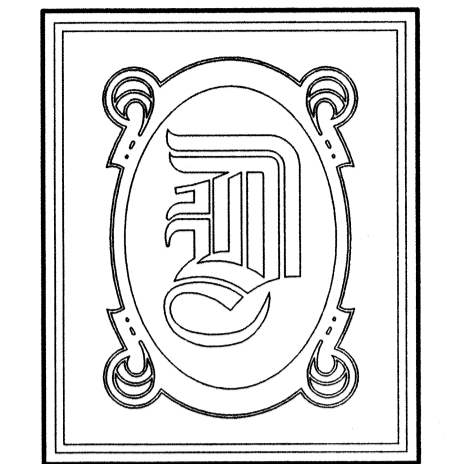

DAMMON ENGINEERING, INC.

CHIEF ENGINEER
EMMETT DAMMON, P.E.

CHIEF ARCHITECT
ROBERT WILTSE

554 OLD SPANISH TRAIL
SLIDELL, LA. 70458
OFFICE: 985-649-5832
FAX: 985-641-5950

WEBSITE:
WWW.DAMMONENGINEERING.COM

EMAIL:
DAMMONENG@BELLSOUTH.NET

- ARCHITECTURE
- ENGINEERING
- STUDIES
- PLANNING
- INVESTIGATION
- EXPERT WITNESS

SERVICE TOOL
BLDG
NEW IBERIA
LOUISIANA

SITE
PARKING
PLAN



REV:

SCALE: AS NOTED

JOB#:

DATE: 2-28-2012

SHEET

C-1

OF