


COMMERCIAL BUILDING DESIGN

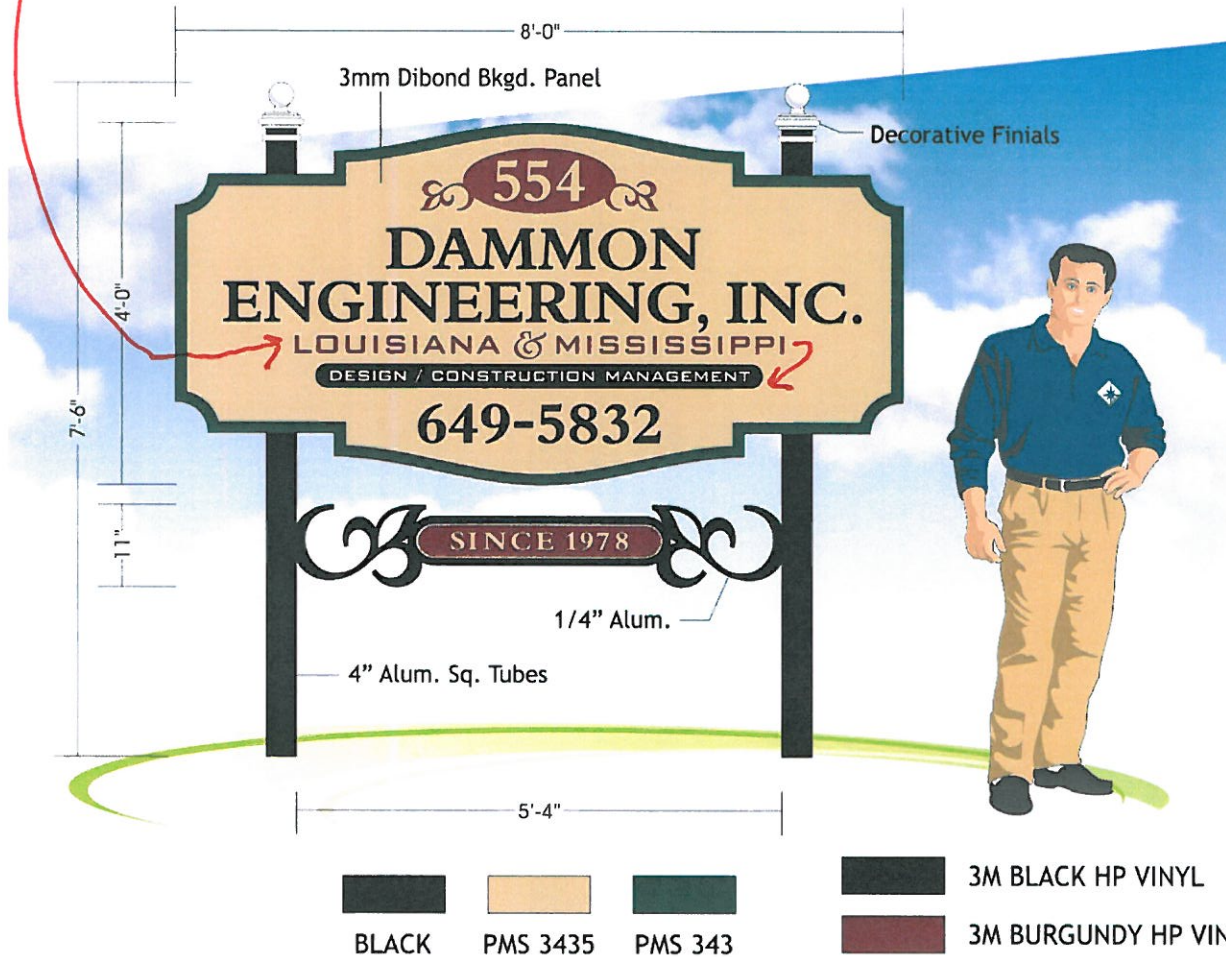

Remove existing dif post & panel sign & discard.

Mfg & install (1) double face non-illuminated post & panel sign as shown left into customer designated area as shown above in photo.....

Sign will be fabricated from 3mm White dibond and will have painted Green (PMS 343) & Beige (PMS 4535) finishes. Sign panels will be decorated w/ 3M HP Burgundy & Black vinyls.

Sign panels will be mounted back-to-back on 4"x4" alum. square tubes (painted Black) with 2" x 4" horizontal stringers for support with decorative finials painted White.

Filigree accent between posts will be routed 1/4" aluminum painted Black with vinyl decoration.

COLORS REPRESENTED ON THIS PRINT MAY NOT MATCH THE PMS CHIP, VINYL OR PAINT COLORS EXACTLY. It is to be viewed as a color representation only.

<p>Lighting the way to success!</p> <p>1490 I-10 Service Rd. • Slidell, LA 70461 (800)869-3804 • (985)649-3804 • f:(985)643-3758</p>	<p>Client Dammon Engineering 554 Old Spanish Trail Slidell, LA 70458</p> <p>Project Post & Panel Dibond</p>	<p>Sales Rep. Brian Rountree</p> <p>Date 10/19/2018</p> <p>Scale 1/2" = 1'-0"</p>	<p>Designer Donnie Dessauer</p> <p>Drawing No. / Pg No. 101843</p> <p>Revision Date</p>	<p>120v electrical unless noted otherwise</p> <p>Approved by:</p> <p>Approval date:</p>	<p>NOTES:</p> <ol style="list-style-type: none"> STRUCTURAL STEEL WILL BE ASTM A 36. STEEL LESS THAN 1/4" THICK WILL BE GALVANIZED. ALL STRUCTURAL STEEL TO BE PAINTED W/ TWO COATS OF RUST INHIBITING PAINT UNLESS GALVANIZED. ALL CONNECTIONS WILL BE 3/8" DIAMETER BOLTS UNLESS NOTED. PLASTIC SIGN FACES TO BE FORMED OF SLOW BURNING MATERIALS. COMPLETED SIGN WILL BEAD FULL LOADS. SIGN WILL BE LOCATED A MINIMUM OF 4" FROM BACK OF CURB. BOTTOM OF SIGN WILL BE LOCATED A MINIMUM OF 9" ABOVE GRADE. SIGN WILL BE FABRICATED AND INSTALLED TO WITHSTAND A MINIMUM WIND LOAD OF 130 MPH @ 3 SEC. GUSTS IN ACCORDANCE W/ 2012 I.B.C. 	<p>THESE PLANS AND SPECIFICATIONS HAVE BEEN PREPARED BY ME & OR UNDER MY SUPERVISION, TO THE BEST OF MY KNOWLEDGE AND BELIEF THEY CONFORM TO ALL CITY REQUIREMENTS. I AM NOT GENERALLY ADMINISTERING THE WORK.</p>
--	---	--	--	--	---	--

Property of Sign Lite - Do Not Duplicate. This concept and artwork is the exclusive property of Sign Lite, and is for the sole purpose of viewing by recipient. It is not to be released to outside parties. If no contact is initiated with Sign Lite, this concept and artwork is to be returned in full. Any duplication and/or copying of these drawings in part or whole is prohibited. Any violation of these terms will result in penalties and prosecution under current copyright laws and/or be subject to full reimbursement of any and all associated design and production fees.

www.signlite.com • info@signlite.com