


**2 BEARING AND SHEAR WALL PLANS - LEVELS 2 & 3**  
SCALE: 3/32" = 1'

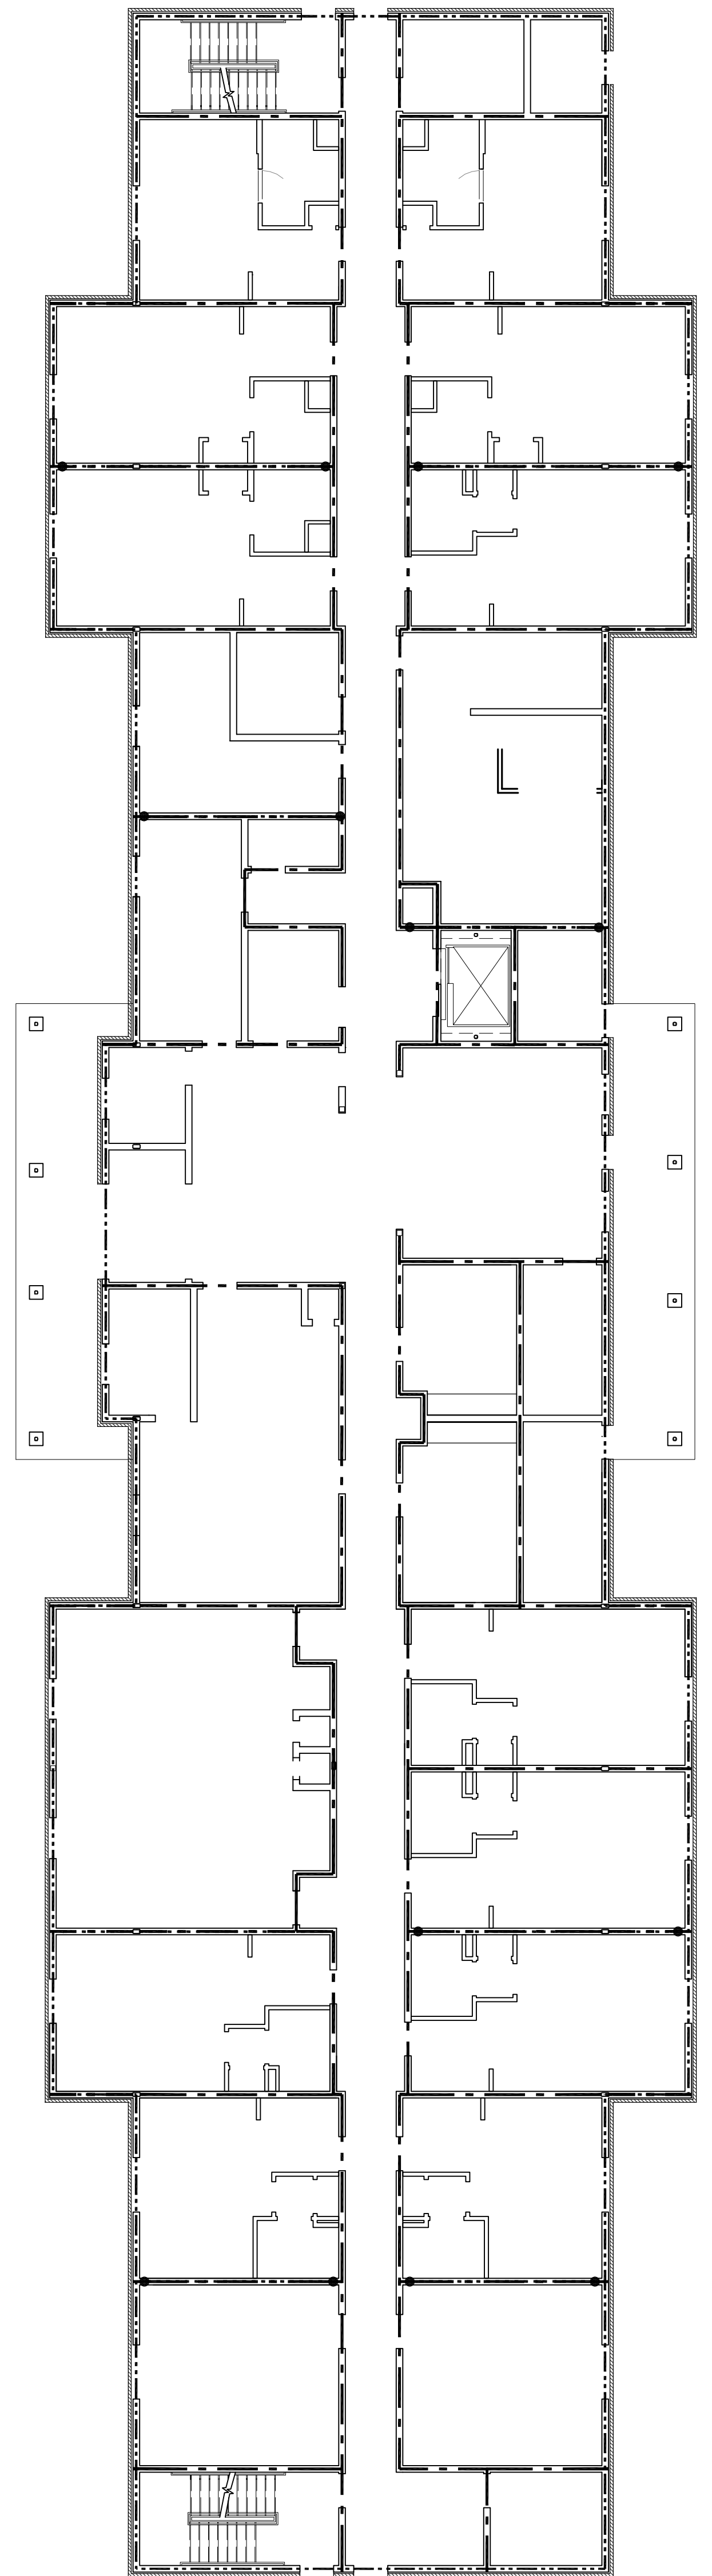

**1 BEARING AND SHEAR WALL PLANS - LEVEL 1**  
SCALE: 3/32" = 1'

**LEGEND**

- BEARING WALL
- ..... SHEAR WALL
- PROVIDE TRIPLE STUDS AT THESE LOCATIONS

**GENERAL SHEET NOTES**


1. SEE SHEET S601 - TYPICAL CONNECTION DETAILS, SCHEDULES, AND NOTES FOR TYPICAL SHEET WALL CONSTRUCTION AND WALLING PATTERN.

**DAMMON ENGINEERING, INC.**  
LOUISIANA & MISSISSIPPI

Chief Engineer: Brian Mistich, PE  
554 Old Spanish Trail  
Slidell, LA 70458

www.dammonengineering.com  
info@dammonengineering.com  
PH: 985.649.5832 F: 985.641.5950

REVISIONS		DATE
#	DESCRIPTION	

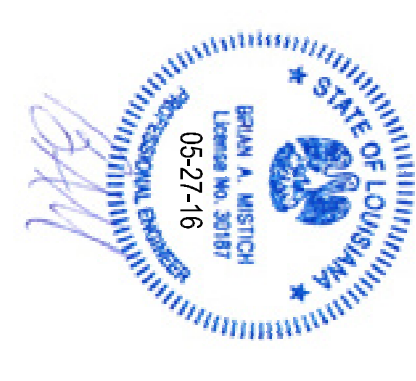

**MAINSTAY SUITES**

100 MAIN STREET  
LOT #1 LA HWY 21  
HACKBERRY, LA 70645

JOB No: 2265 DATE: APRIL, 2016

DRAWN BY: CKD/PHM CHECKED BY: BAM

The above drawings are prepared, designed and engineered by Brian A. Mistich, PE, and shall remain the property of Dammon Engineering, Inc. No part thereof shall be copied, reproduced, or used in connection with any work or project other than the specific project for which they have been prepared and designed without written consent of Dammon Engineering, Inc. Your contact with these drawings or specifications shall constitute your agreement to the terms and conditions of the contract.

**S102**

DRAWING NUMBER: S102

SHEET TITLE: SHEAR AND BEARING WALL LAYOUTS

SHEET No. 12 of 52