


BUILDING NO. 4 SECOND STORY SHEARWALL PLAN
SCALE: 3/32"=1'-0"

SHEATHING AND FASTENER SCHEDULE		
MARK	SHEATHING	FASTENERS
SW1	7/16" OSB APA RATED SHEATHING	80 NAILS @ 4/12 OR 1-1/2" 16 GA. SCAPLES @ 3/12
SW2	7/16" OSB APA RATED SHEATHING	80 NAILS @ 6/12 OR 1-1/2" 16 GA. SCAPLES @ 4/12
SW3	5/8" GYP. Bd.	80 COOLER OR WALLBOARD NAILS @ 7/7 OR 1-1/2" 16 GA. SCAPLES @ 7/7

- NOTES:
1. SHEAR CAPACITIES BASED ON BLOCCING AT ALL PANEL EDGES.
 2. FOR FASTENER SCHEDULING, FIRST NUMBER IS AT EDGES, SECOND NUMBER IS AT INTERMEDIATE STUDS.
 3. SCAPLES SHALL HAVE A MIN. CROWN HEIGHT OF 7/16".
 4. APPLY SHEATHING TO THE EXTERIOR FACE OF EXTERIOR WALLS, TO THE CAVITY SIDE OF DOUBLE WALLS OR AS CONCRETE NOTES.
 5. ON ANY INTERIOR EXPOSED WALLS RECEIVING OSB SHEATHING, INSTALL 5/8" GYP. BLD. OVER OSB.
 6. ALL EXTERIOR WALLS NOT DESIGNATED AS SHEARWALLS ARE TO BE SHEATHED WITH 7/16" OSB FRAMED AT 16" INTERVALS ALONG THE EDGES AND AT 12" INTERVALS ALONG INTERMEDIATE STUDS.
 7. SEE 11/5403 & 12/5403 FOR TYPICAL DETAILS OF SHEARWALLS AT UNIT SEPARATION WALLS.

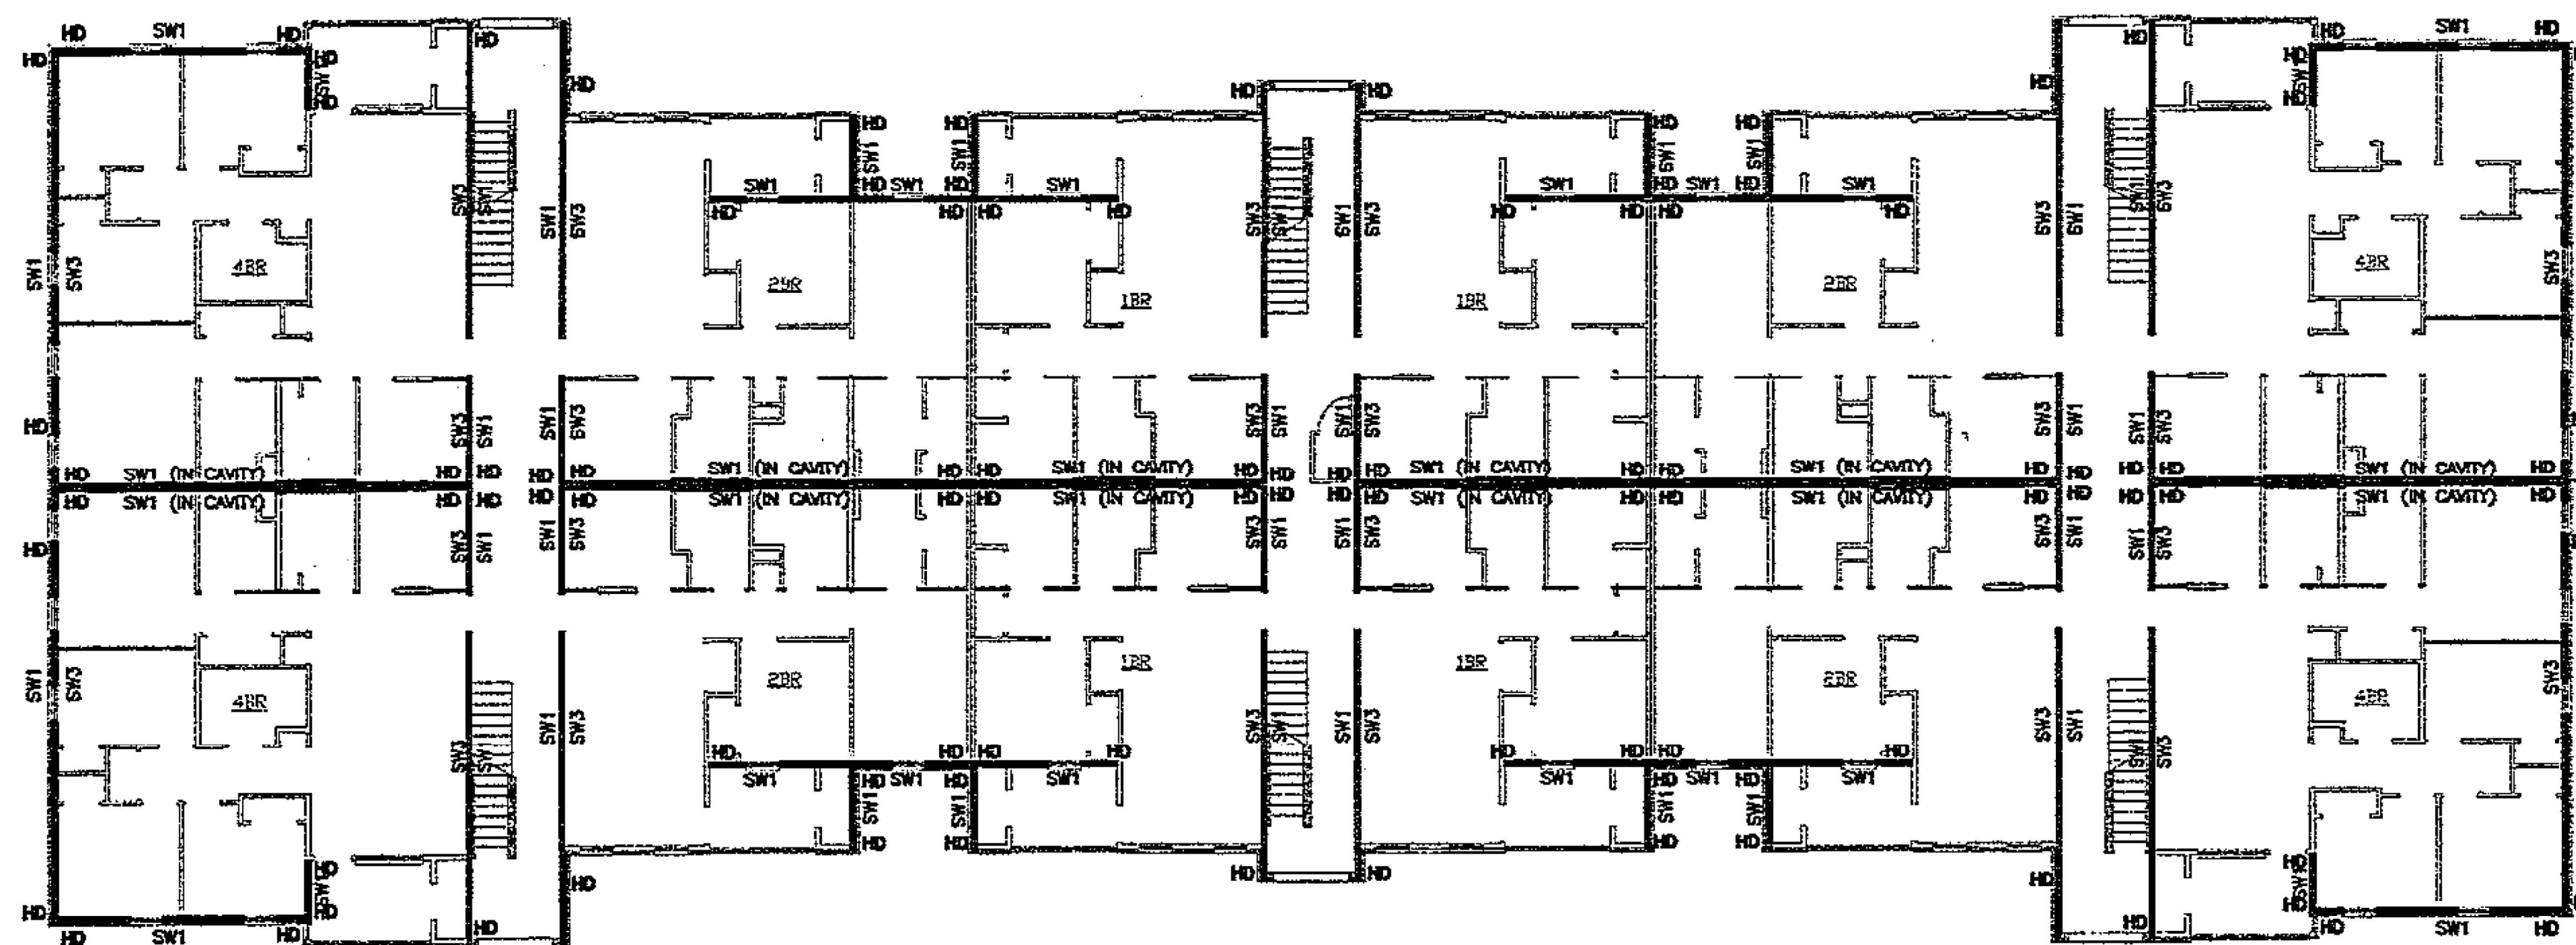

BUILDING NO. 4 FIRST STORY SHEARWALL PLAN
SCALE: 3/32"=1'-0"

CANTERBURY HOUSE
APARTMENTS
SPARTAN DRIVE
SLIDELL, LOUISIANA

Michael E. Cope
ARCHITECT
1405 W. County Line Road, Suite F, Greenwood, Indiana 46142
Tel: 317.881.4700 www.mecadefign.com Fax: 317.882.4089



Certified by:

No.	Revision/Issue	Date

HERMAN & KITTLE PROPERTIES
500 E. 96TH STREET, SUITE 300
INDIANAPOLIS, INDIANA 46240
(317) 466-3111 www.hermankittle.com

BUILDING NO. 4
1ST AND 2ND STORY
SHEARWALL PLANS

Project: SLIDELL, LOUISIANA (07103)	Sheet: S305
Date: 05-07-07	
Scale: AS NOTED	