




SECTION THRU MULTI-PURPOSE & VESTIBULE
(VIEW TOWARDS SANCTUARY)

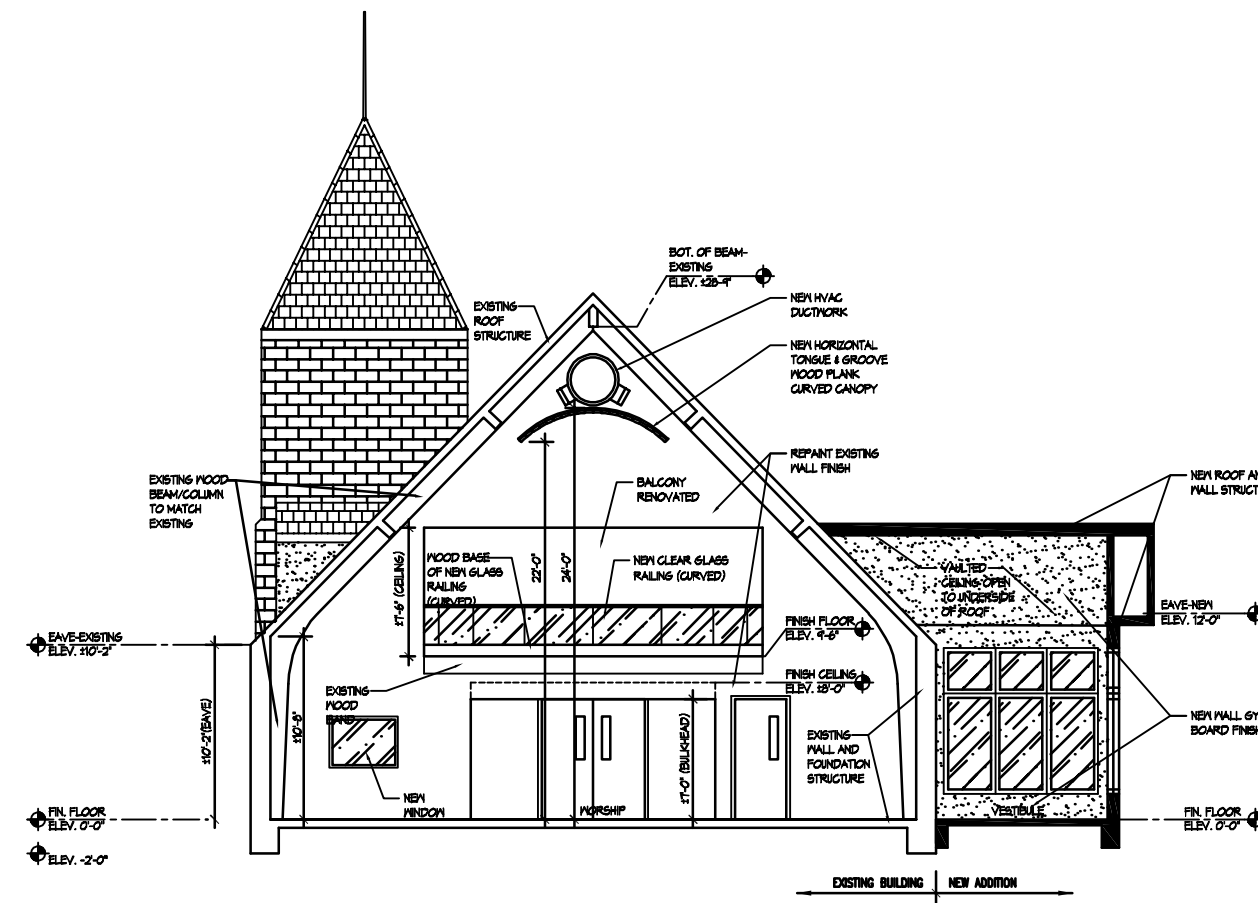


SECTION THRU MIDDLE OF SANCTUARY
(VIEW TOWARDS FRONT VESTIBULE)

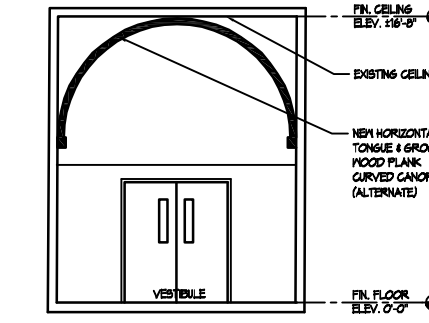


SECTION THRU MIDDLE OF FRONT
VESTIBULE (VIEW TOWARDS SANCTUARY)

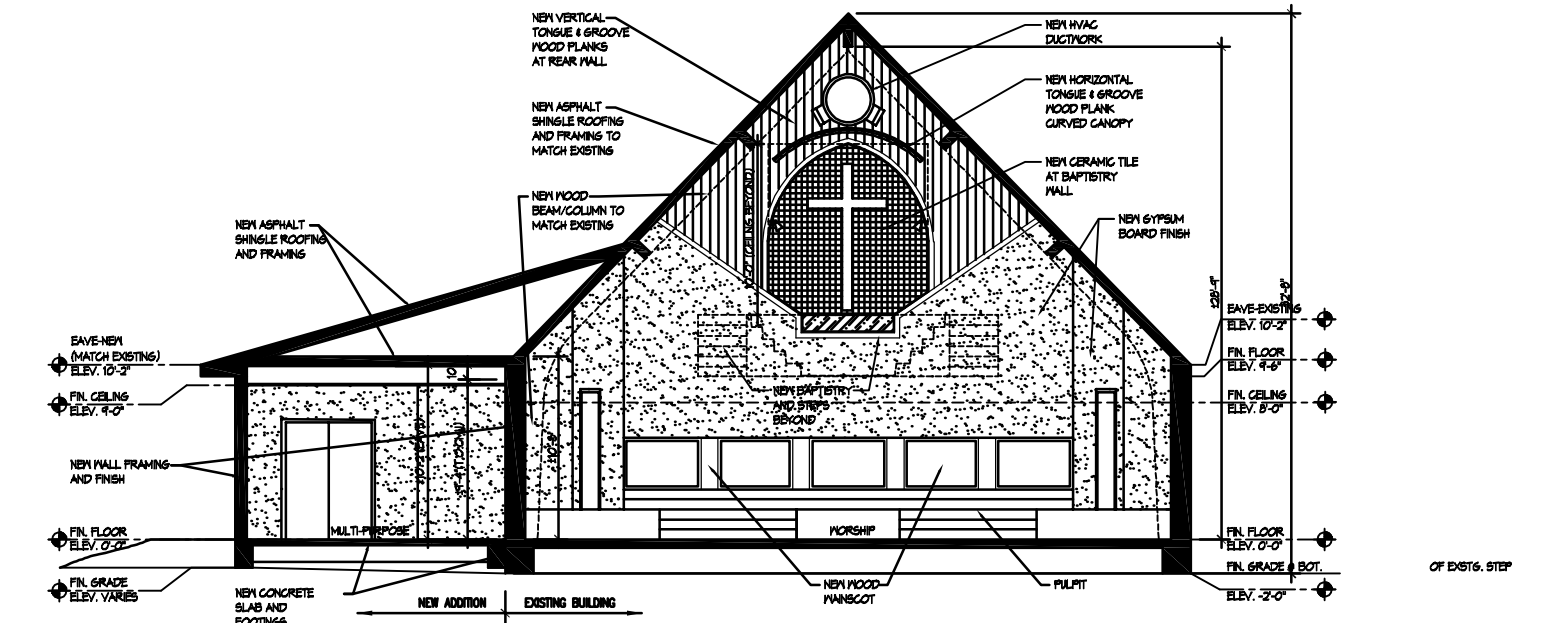

SECTION THRU NEW ADDITION OF SANCTUARY & MULTI-PURPOSE
(VIEW TOWARDS REAR)

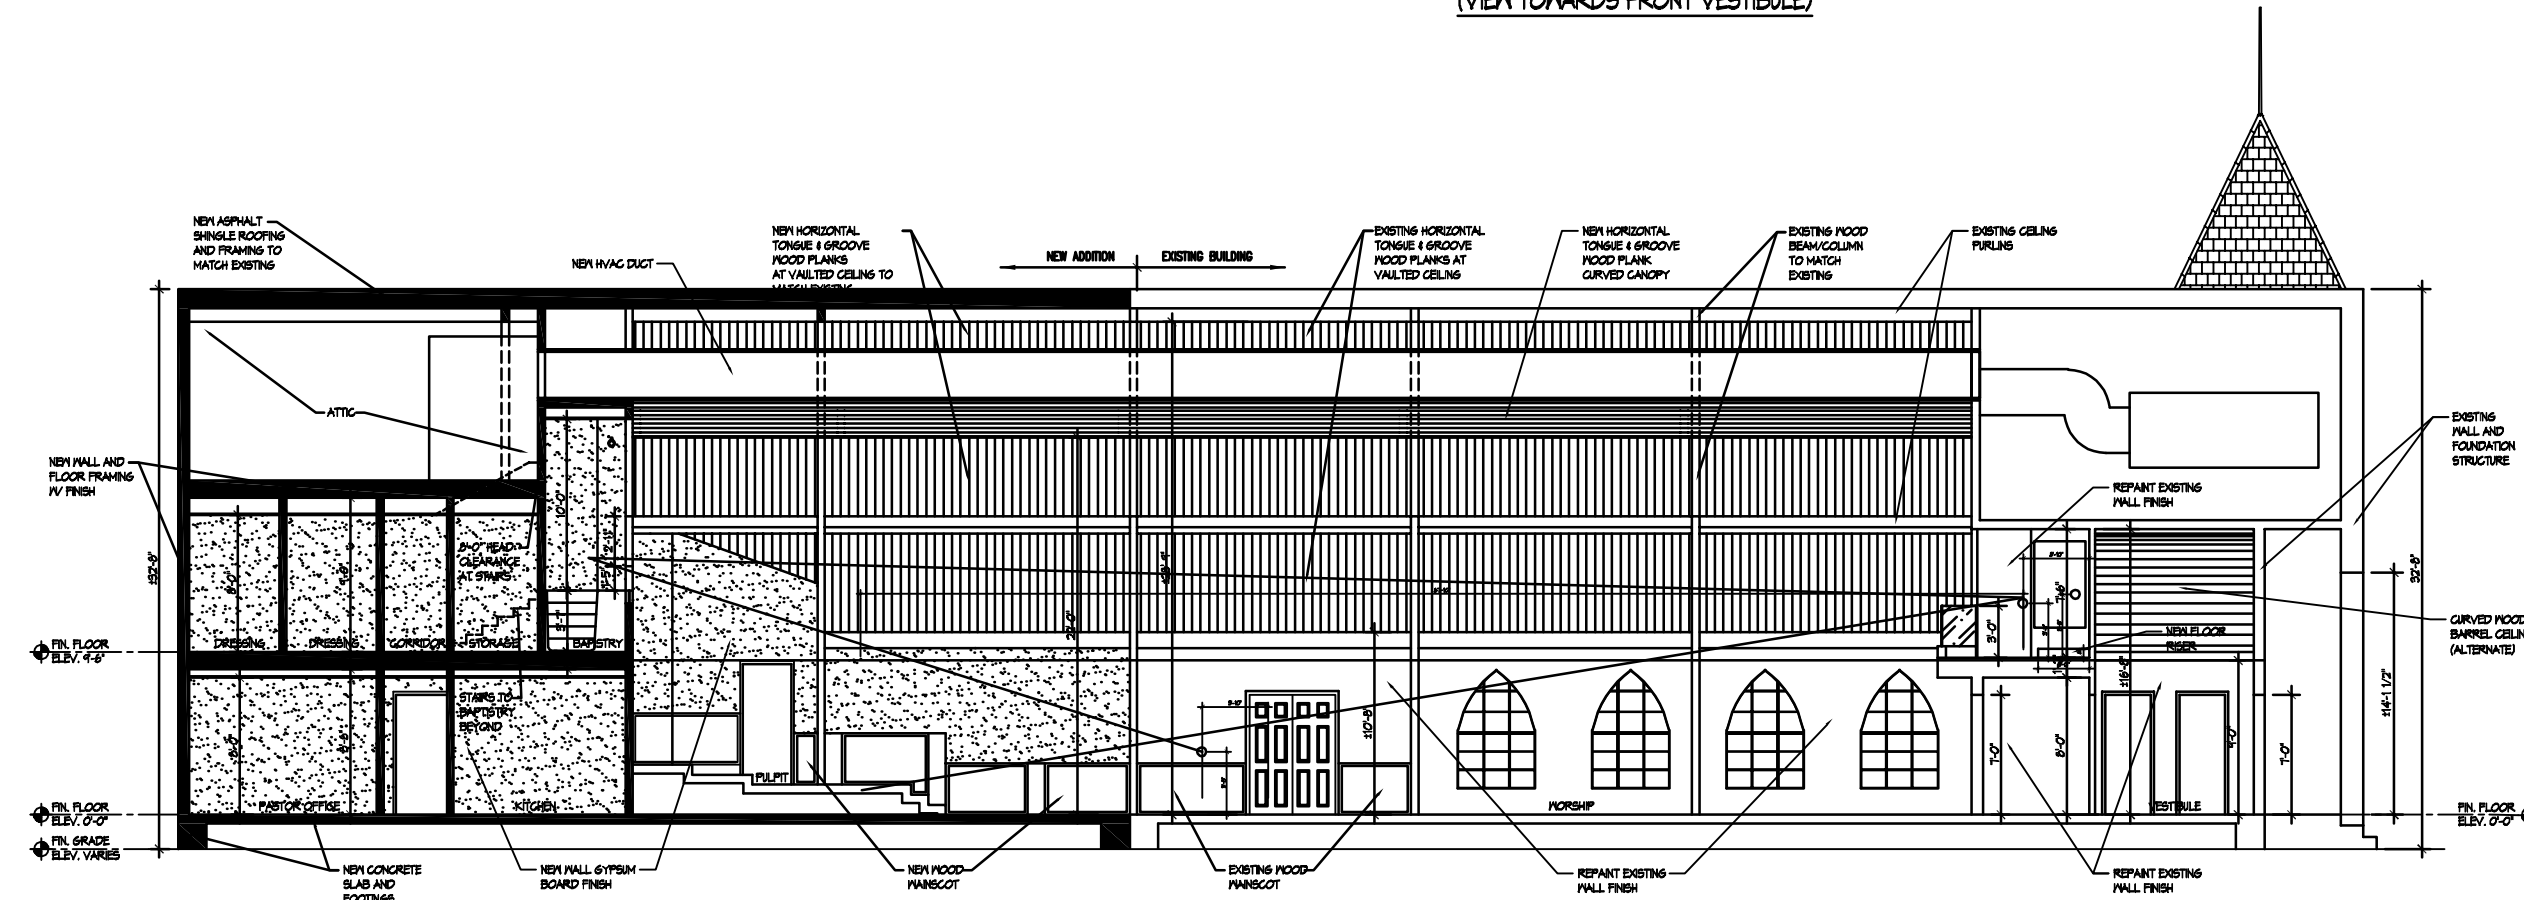

SECTION THRU MIDDLE OF REAR
ADDITION/SANCTUARY FRONT VESTIBULE
(VIEW TOWARDS EAST SIDE)

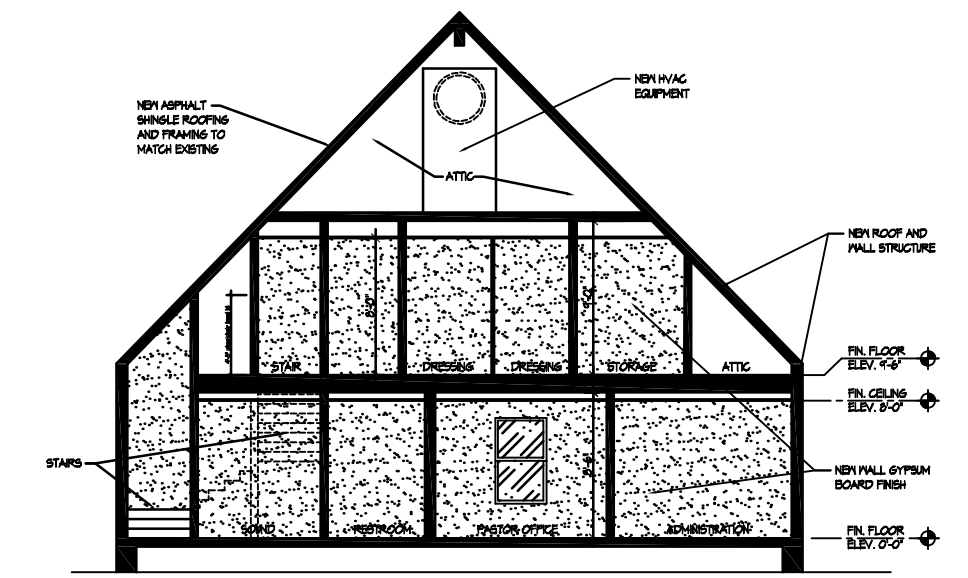

SECTION THRU REAR REAR ADDITION
(VIEW TOWARDS REAR)

