



TYPICAL CROSS SECTION
SCALE 1/4" = 1'-0"
SEE PLANS BY ENGINEER FOR FOUNDATION DESIGN

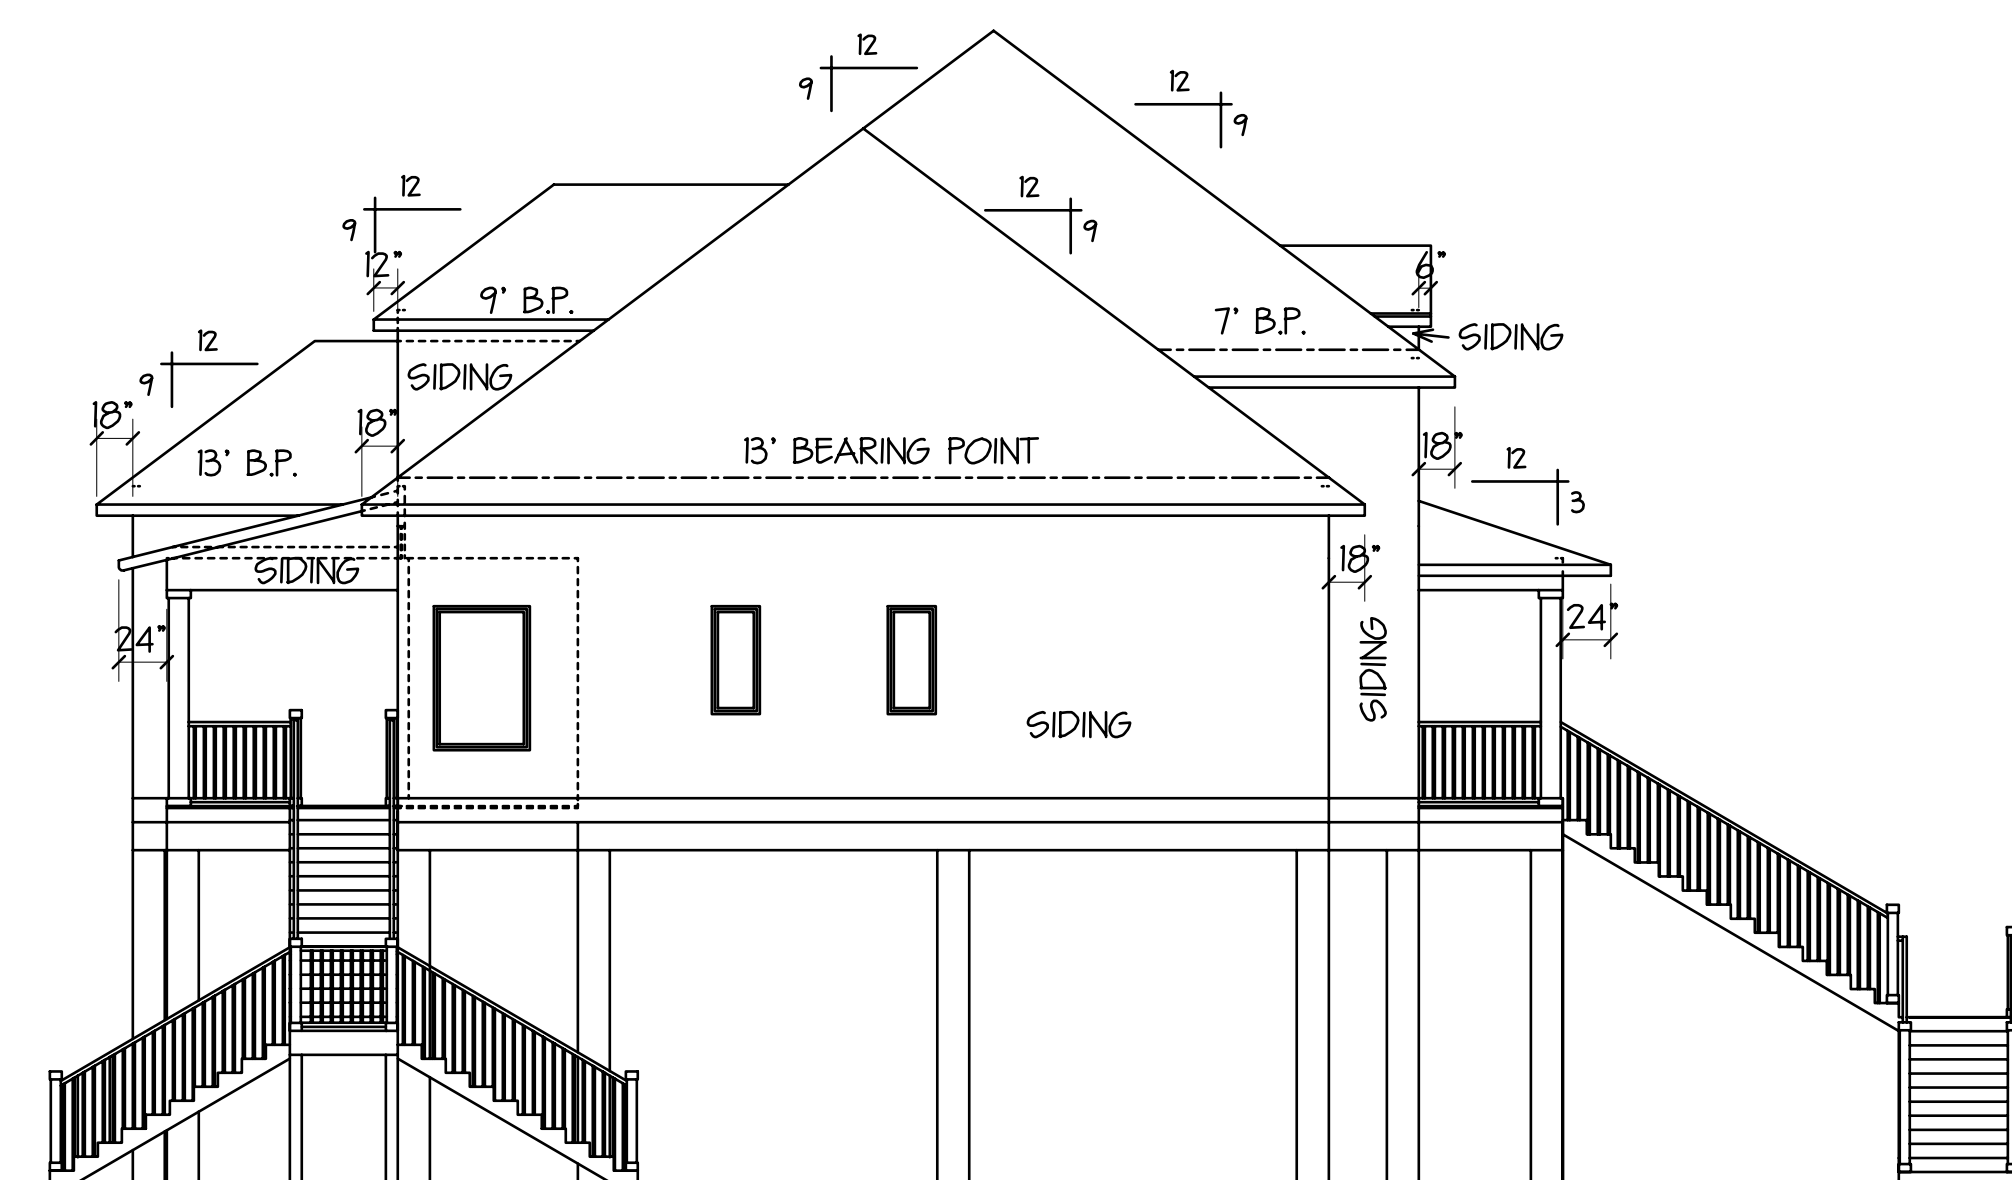

LEFT SIDE ELEVATION
SCALE - 1/8" = 1'-0"
SEE PLANS BY ENGINEER FOR FOUNDATION DESIGN

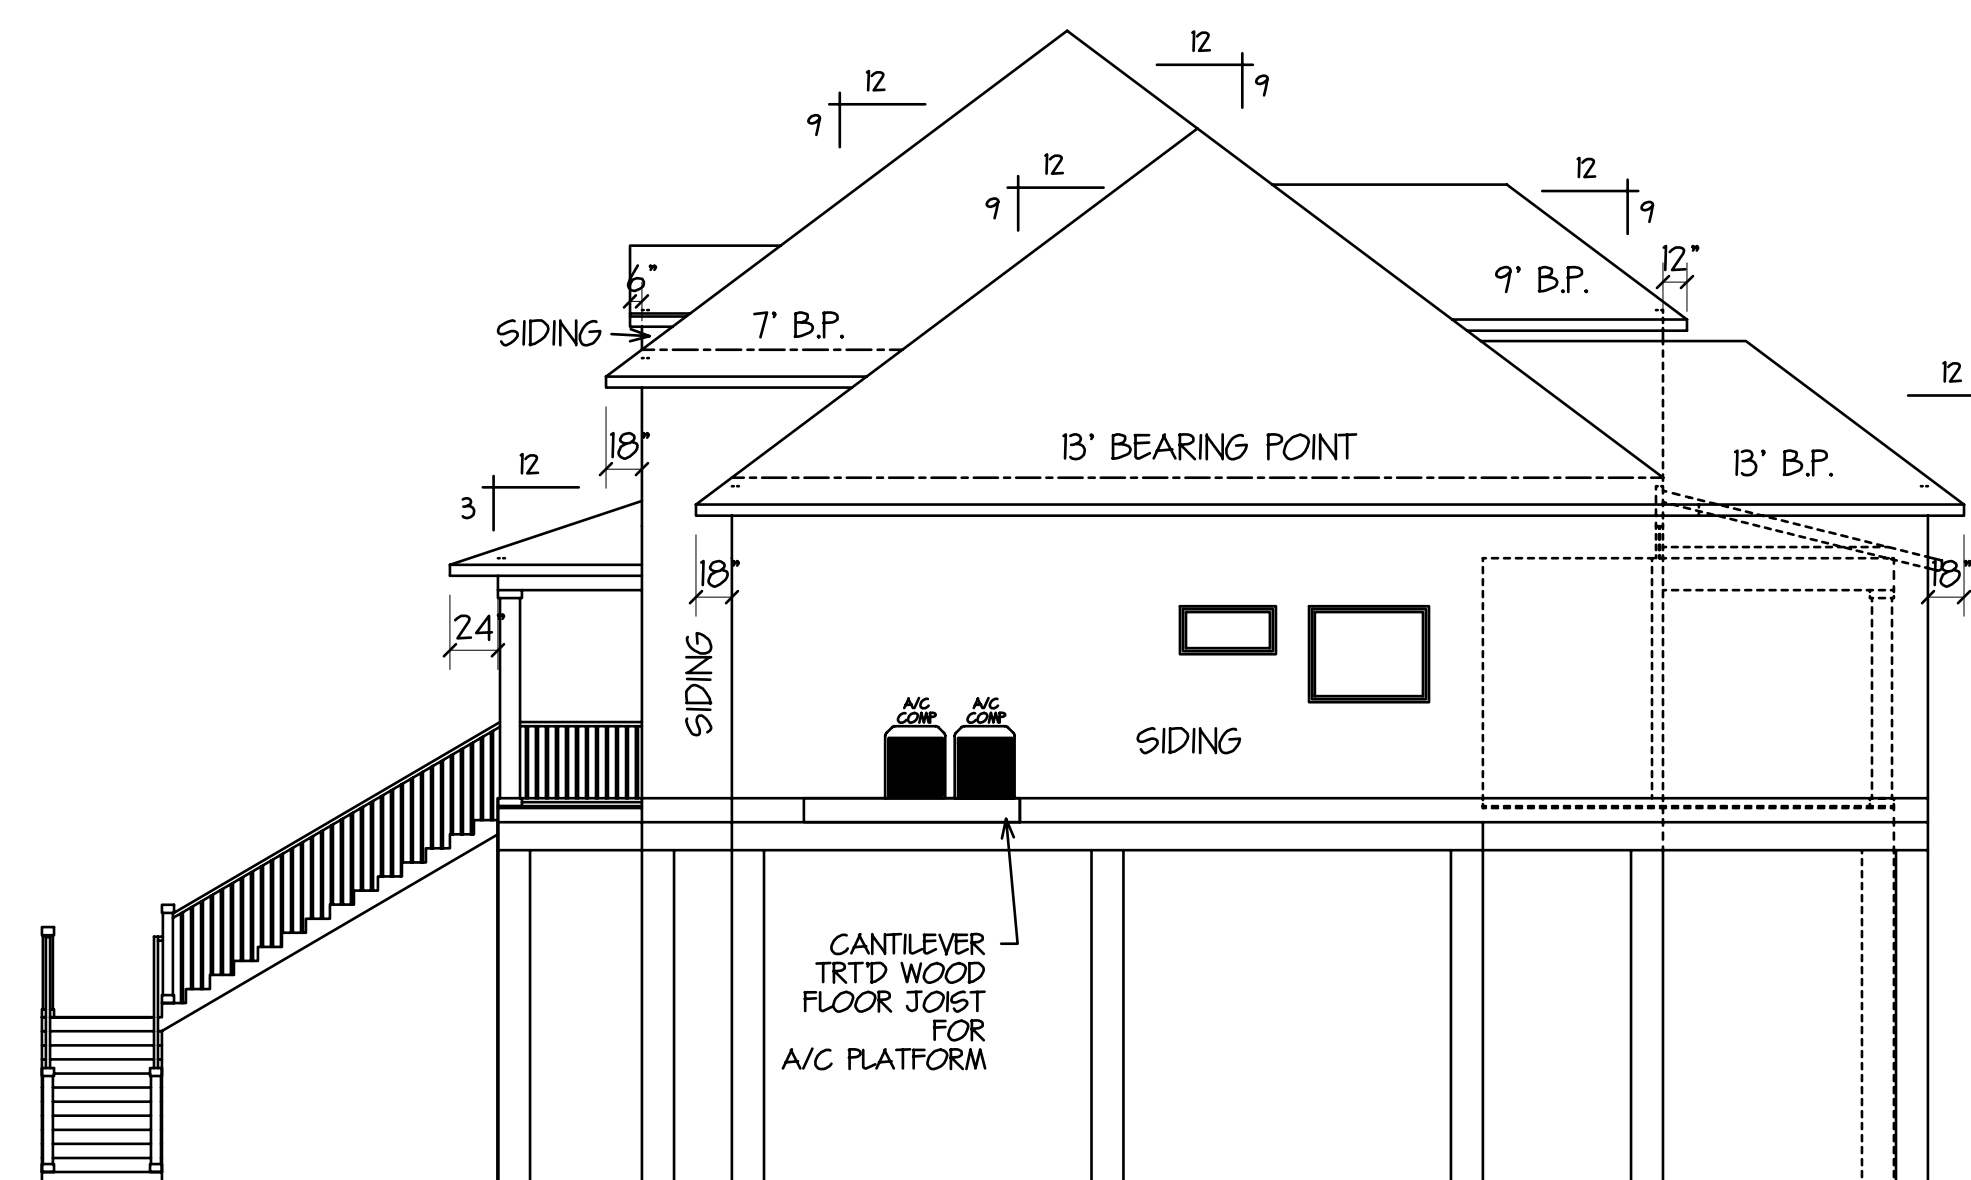

RIGHT SIDE ELEVATION
SCALE - 1/8" = 1'-0"
SEE PLANS BY ENGINEER FOR FOUNDATION DESIGN

ADDITIONAL ELEVATIONS

PLANS FOR:
JAY & WENDY BADEAUX
218 MARLIN DRIVE, RIGOLETS ESTATES S/D
ST. TAMMANY PARISH, LA

HOUSE PLANS by
DesignTech
OF LOUISIANA, LLC
St. Tammany Parish, LA.
SLIDELL 985-847-0600

CODE	LIVING	AREA U. B.	INDEX
C4	2887	344	1339

DESIGNED BY DMH
FINISHED BY JMC
CHECKED BY DMH
SHEET SIZE 24" X 36"
INDEX A-4

Copyright © 2025 an unpublished work by DesignTech of LA, LLC
ALL RIGHTS RESERVED.
EMAIL: houseplans@designtechusa.com

Although every effort has been made in preparing these plans, the contractor must check all details for accuracy or errors and be responsible for same. Purchaser assumes the risk of any errors, omissions or mistakes during construction due to the fact that DesignTech does not perform field supervision nor select building materials sub-contractors and/or products/equipment. All notes, specifications and other information on the plans are included as instructed by and/or with the approval of Purchaser and without warranty of any kind whatsoever. PLANS HAVE BEEN PREPARED FOR USE BY KNOWLEDGEABLE AND EXPERIENCED LICENSED CONTRACTORS. This drawing contains valuable, confidential, proprietary, trade secret information of DesignTech Residential Planners, Inc. No reproduction or other use of the drawing or any of its contents is permitted without consent of DesignTech Residential Planners, Inc.