

**FOUNTAINS
DOCTOR'S OFFICE**

9.29.17

FOUNTAINS BLVD.
MADISON, MS 39110



SEPTEMBER 29, 2017


CONSTRUCTION DOCUMENTS

WBA #: 2217


REVISIONS		
NO.	DESCRIPTION	DATE

S3.0


DETAILS

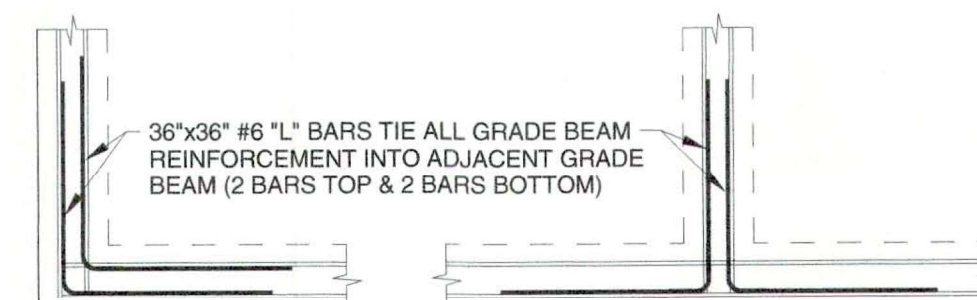


6
S3.0
GRADE BEAM INTERSECTION
3/8" = 1'-0"

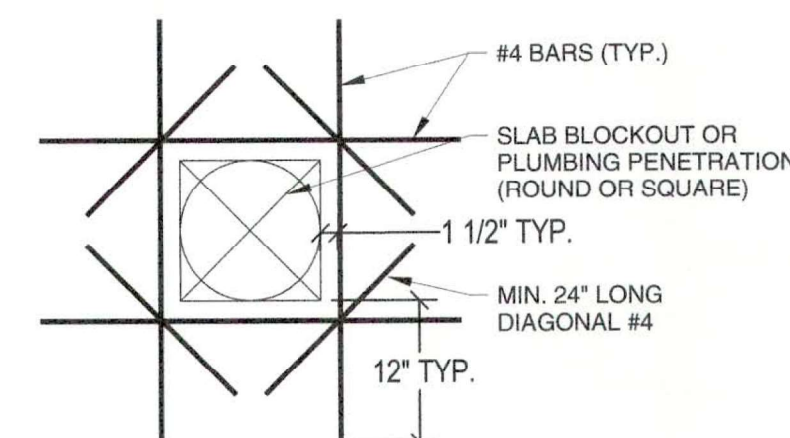


7
S3.0
SLAB PENETRATION DETAIL
3/4" = 1'-0"

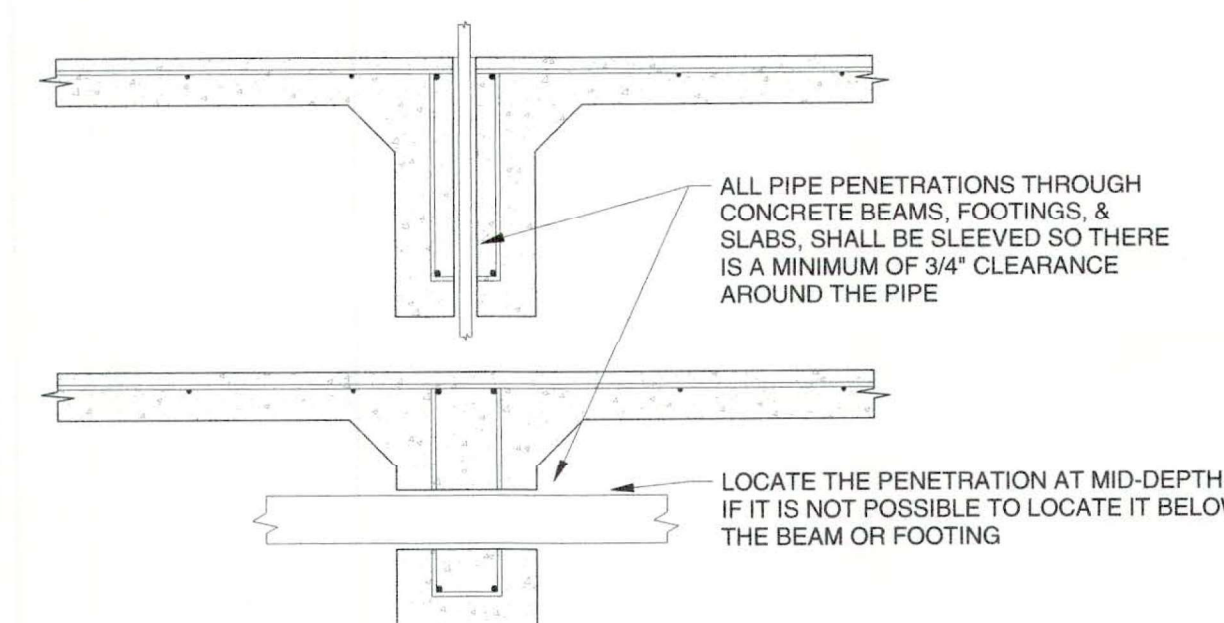


8
S3.0
PLUMBING PENETRATION DETAIL
3/4" = 1'-0"

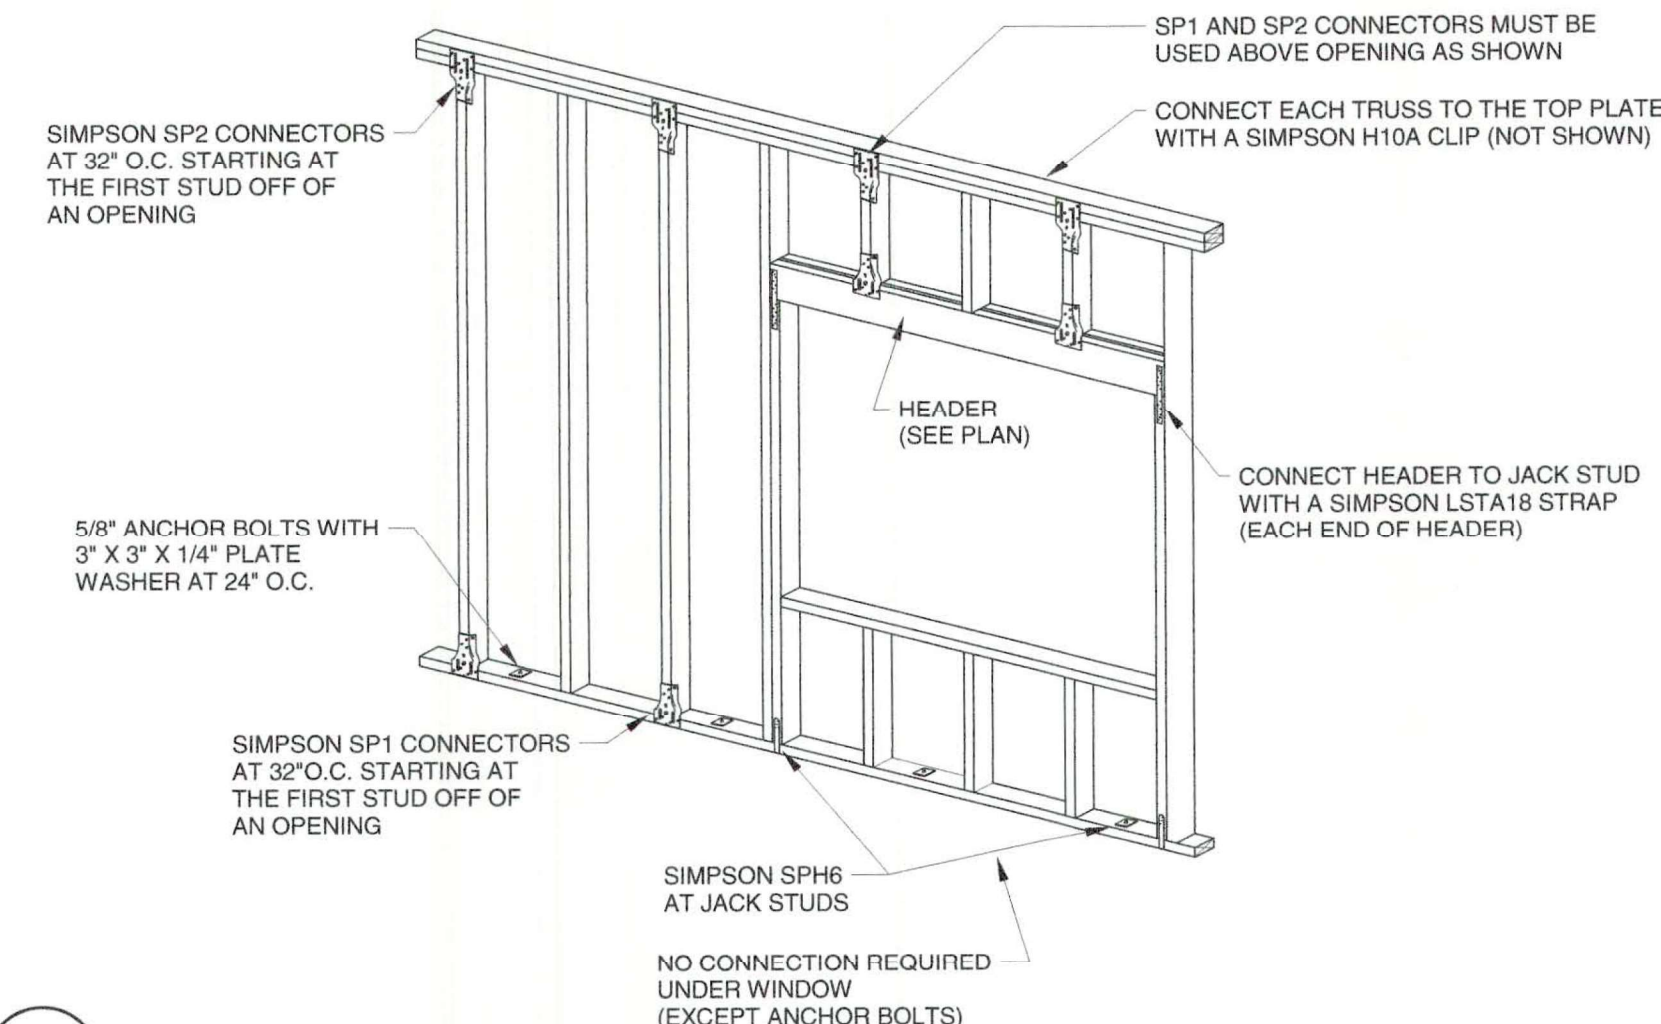


12
S3.0
WALL CONNECTION DETAIL
1/4" = 1'-0"

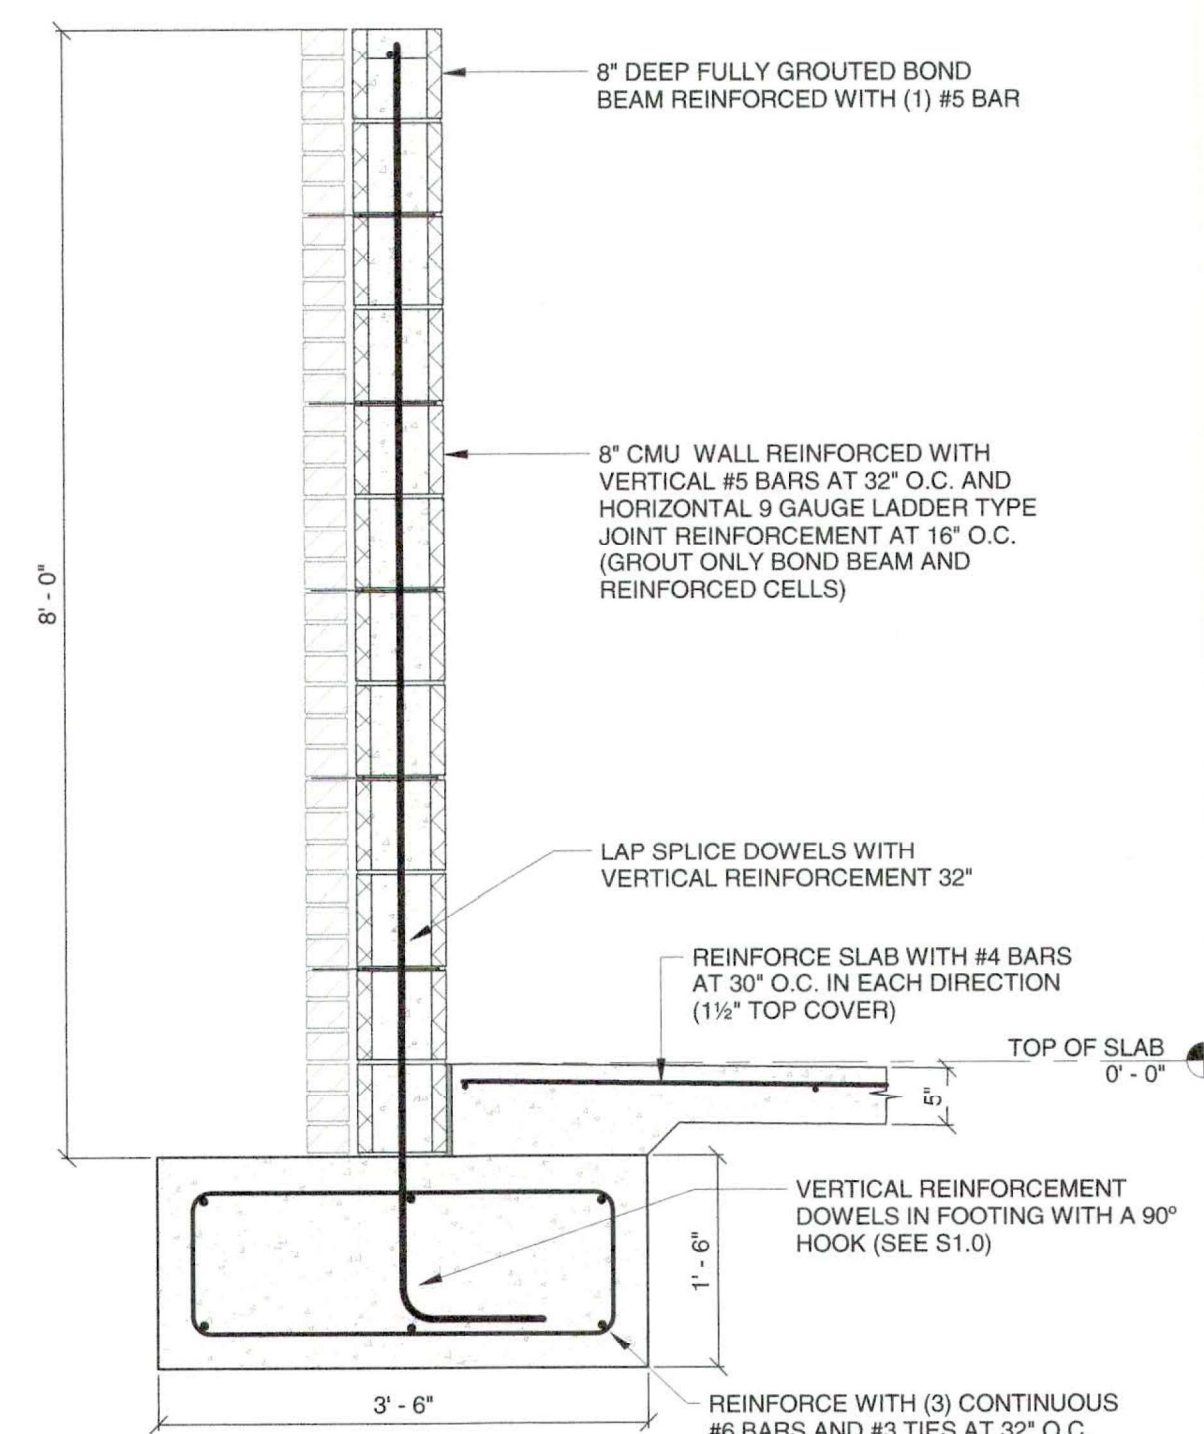


5
S3.0
MECHANICAL YARD WALL SECTION
3/4" = 1'-0"

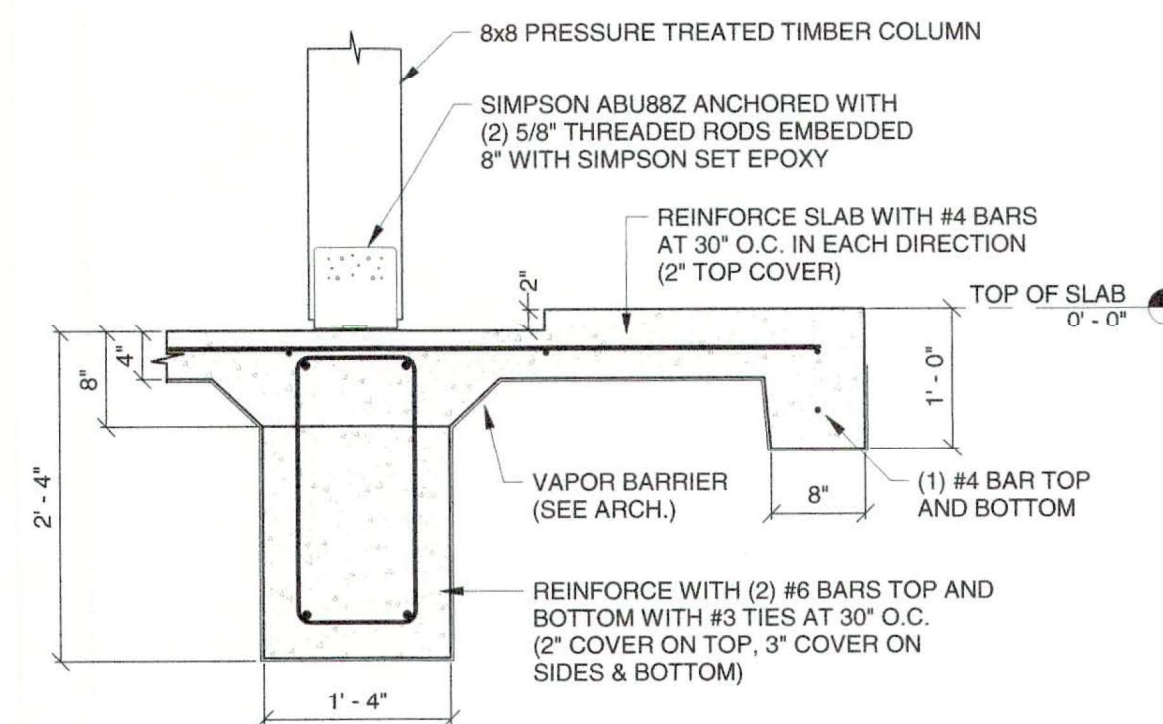


3
S3.0
FRONT PORCH GRADE BEAM
3/4" = 1'-0"

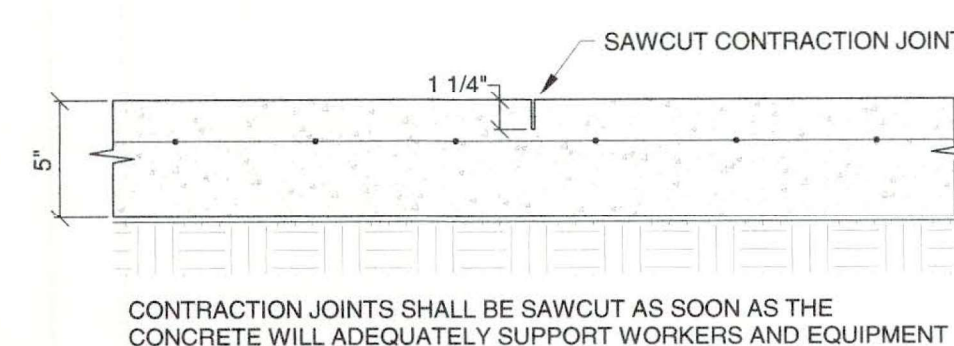


4
S3.0
SLAB CONTRACTION JOINT
1 1/2" = 1'-0"

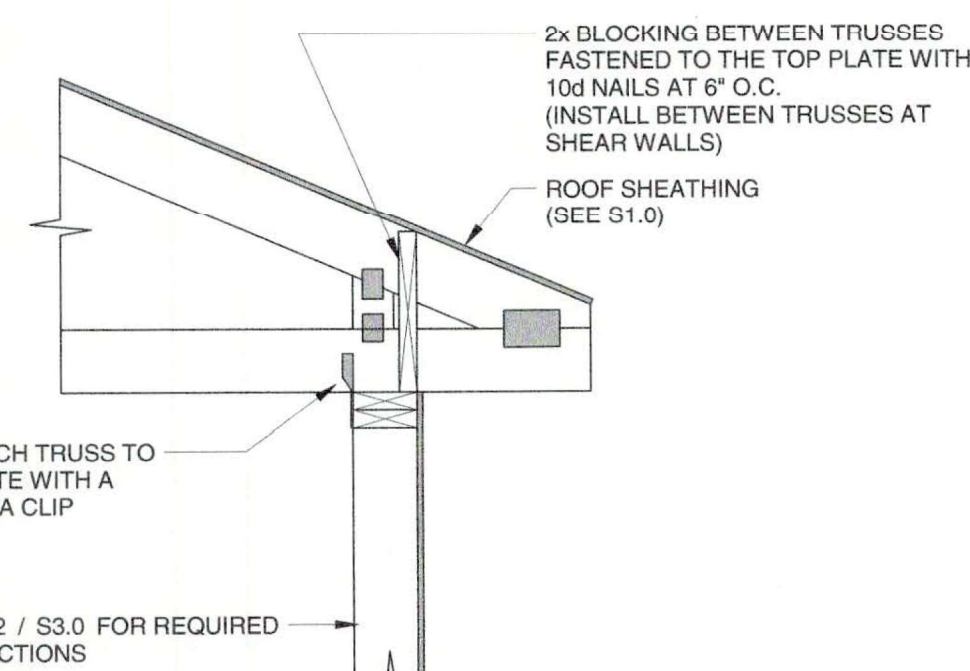


10
S3.0
ROOF TRUSS BEARING DETAIL
3/4" = 1'-0"

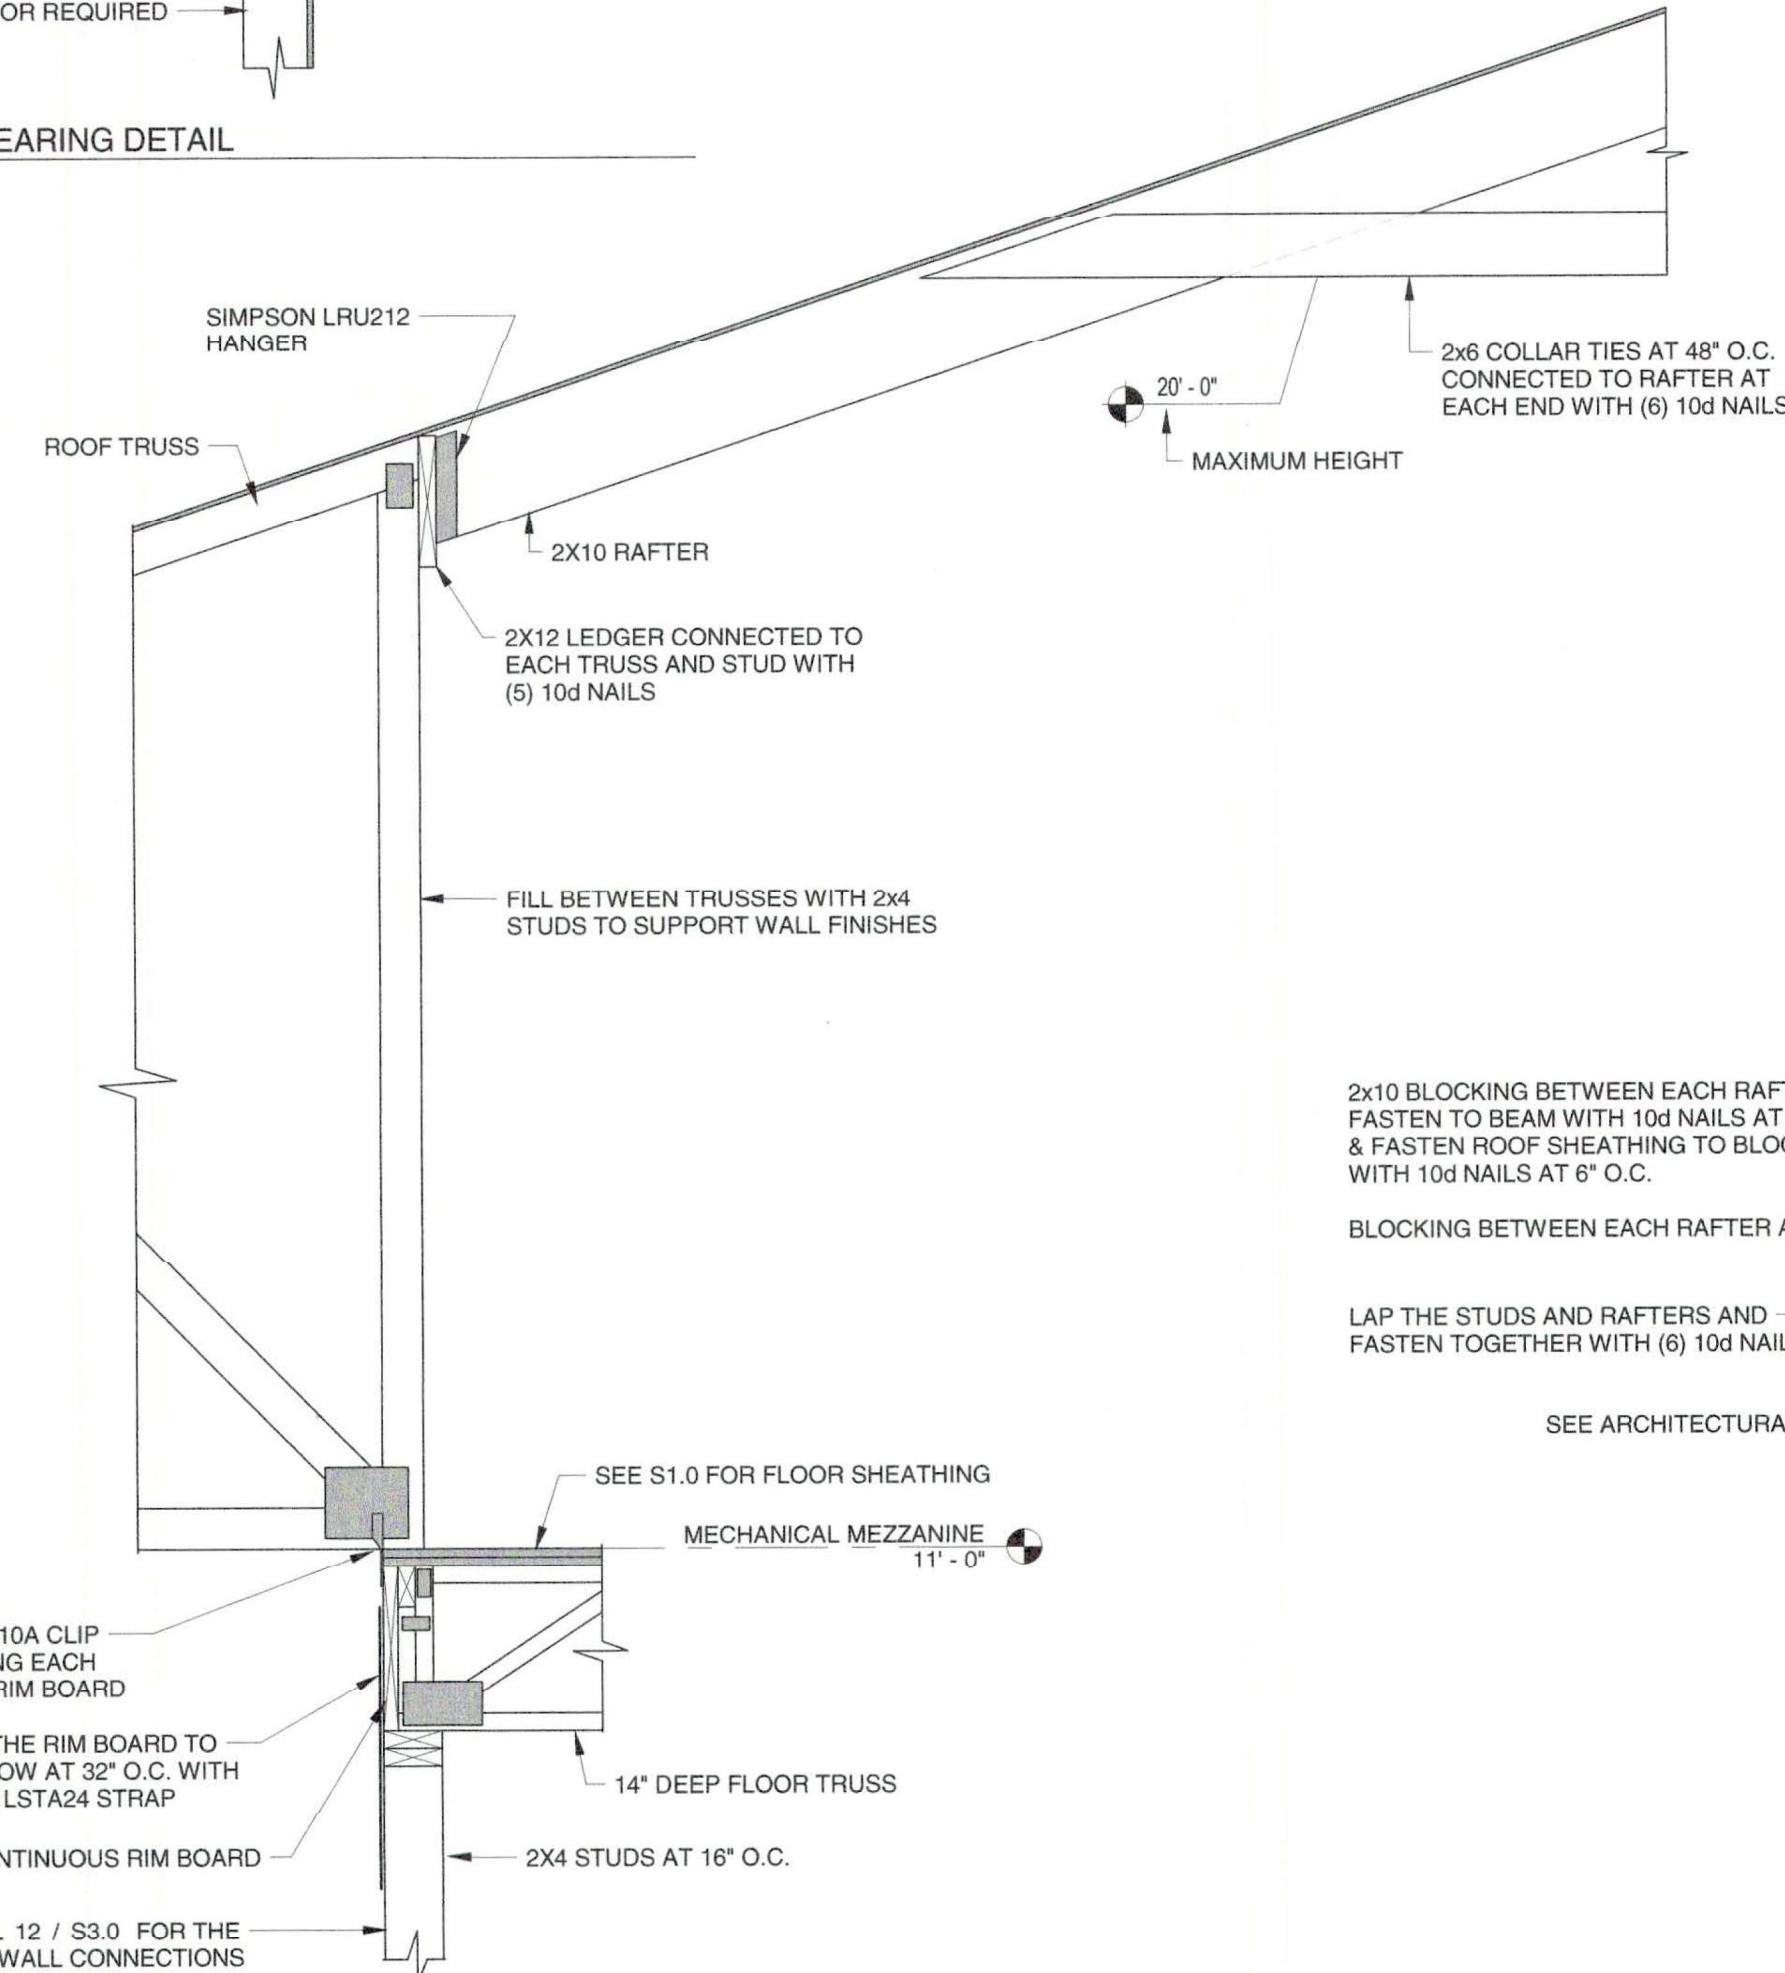


11
S3.0
FRAMING SECTION AT MEZZANIE/ROOF BEARING
3/4" = 1'-0"

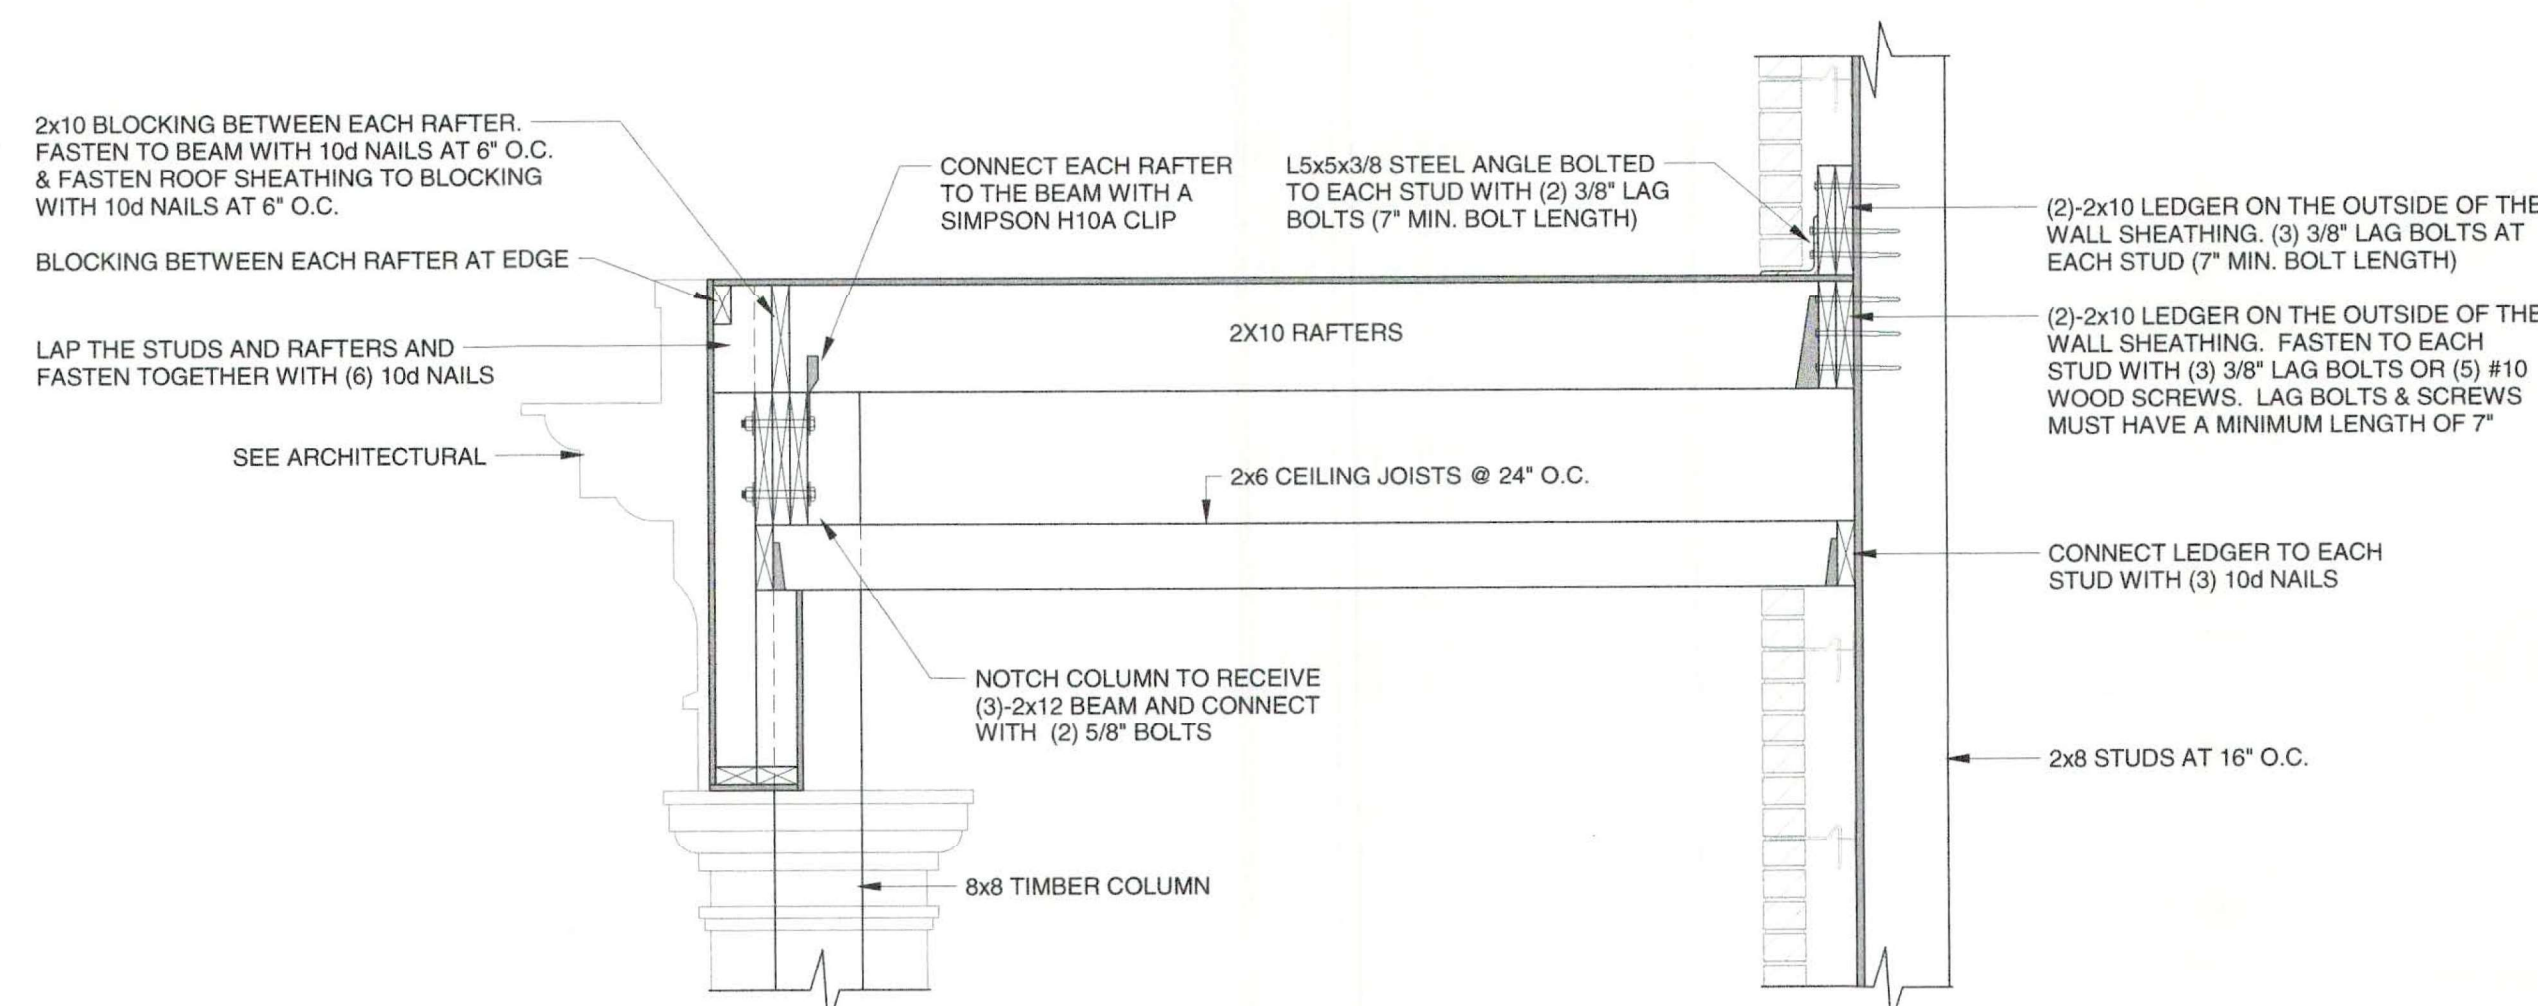


13
S3.0
FRONT PORCH ROOF SECTION
3/4" = 1'-0"

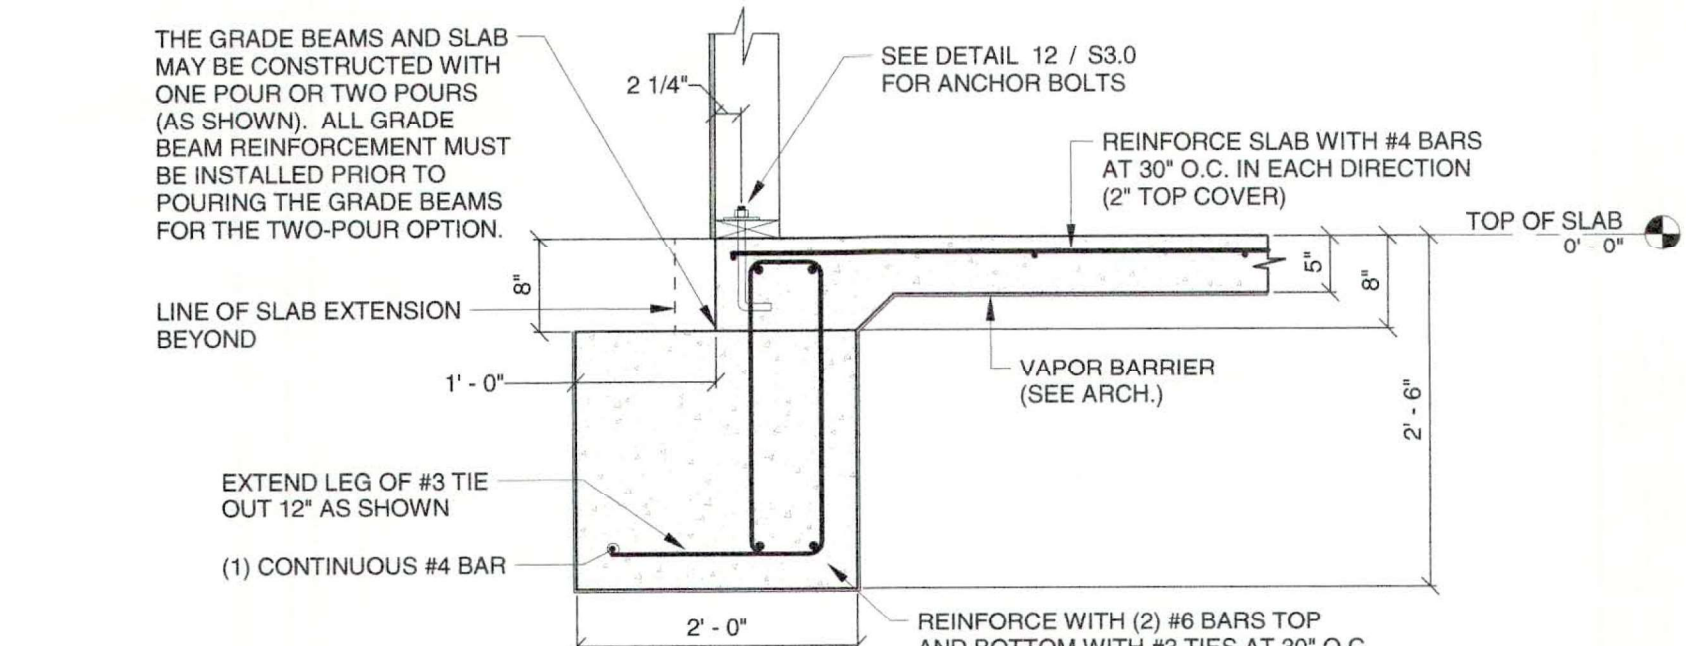

1
S3.0
EXTERIOR GRADE BEAM
3/4" = 1'-0"

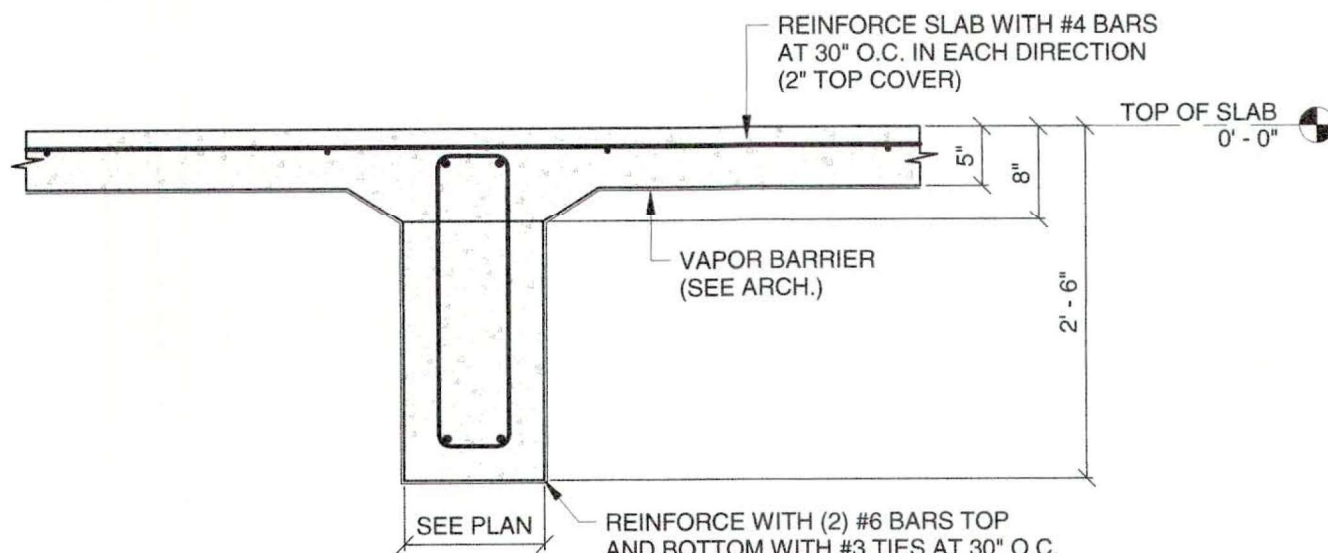

2
S3.0
INTERIOR GRADE BEAM
3/4" = 1'-0"

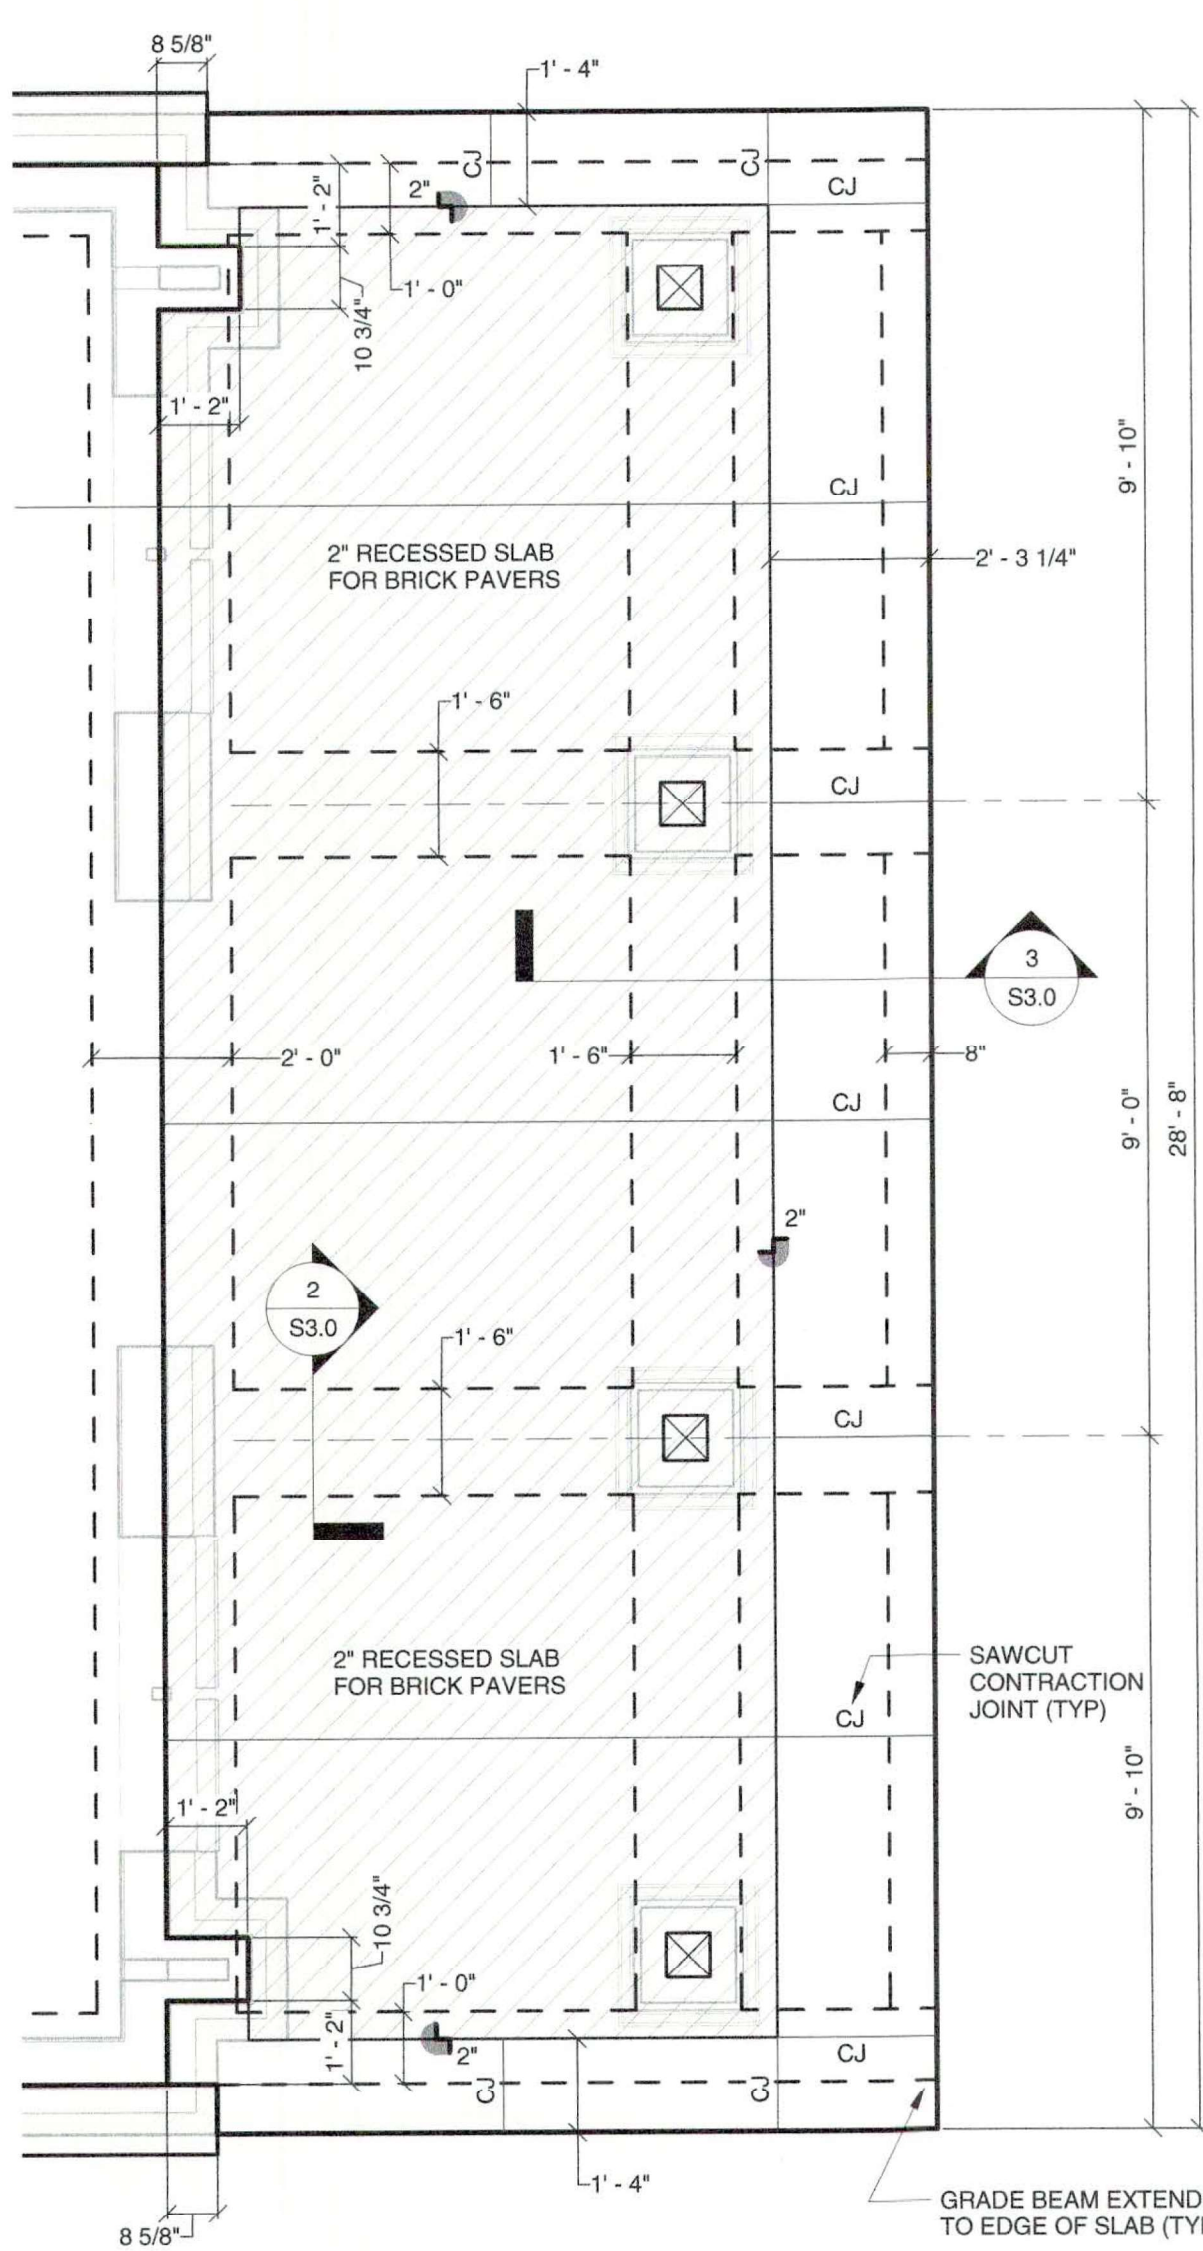

9
S3.0
FRONT PORCH FOUNDATION PLAN DETAIL
3/8" = 1'-0"