



BLDG PLAN  
SCALE: 1/4" = 1'-0"

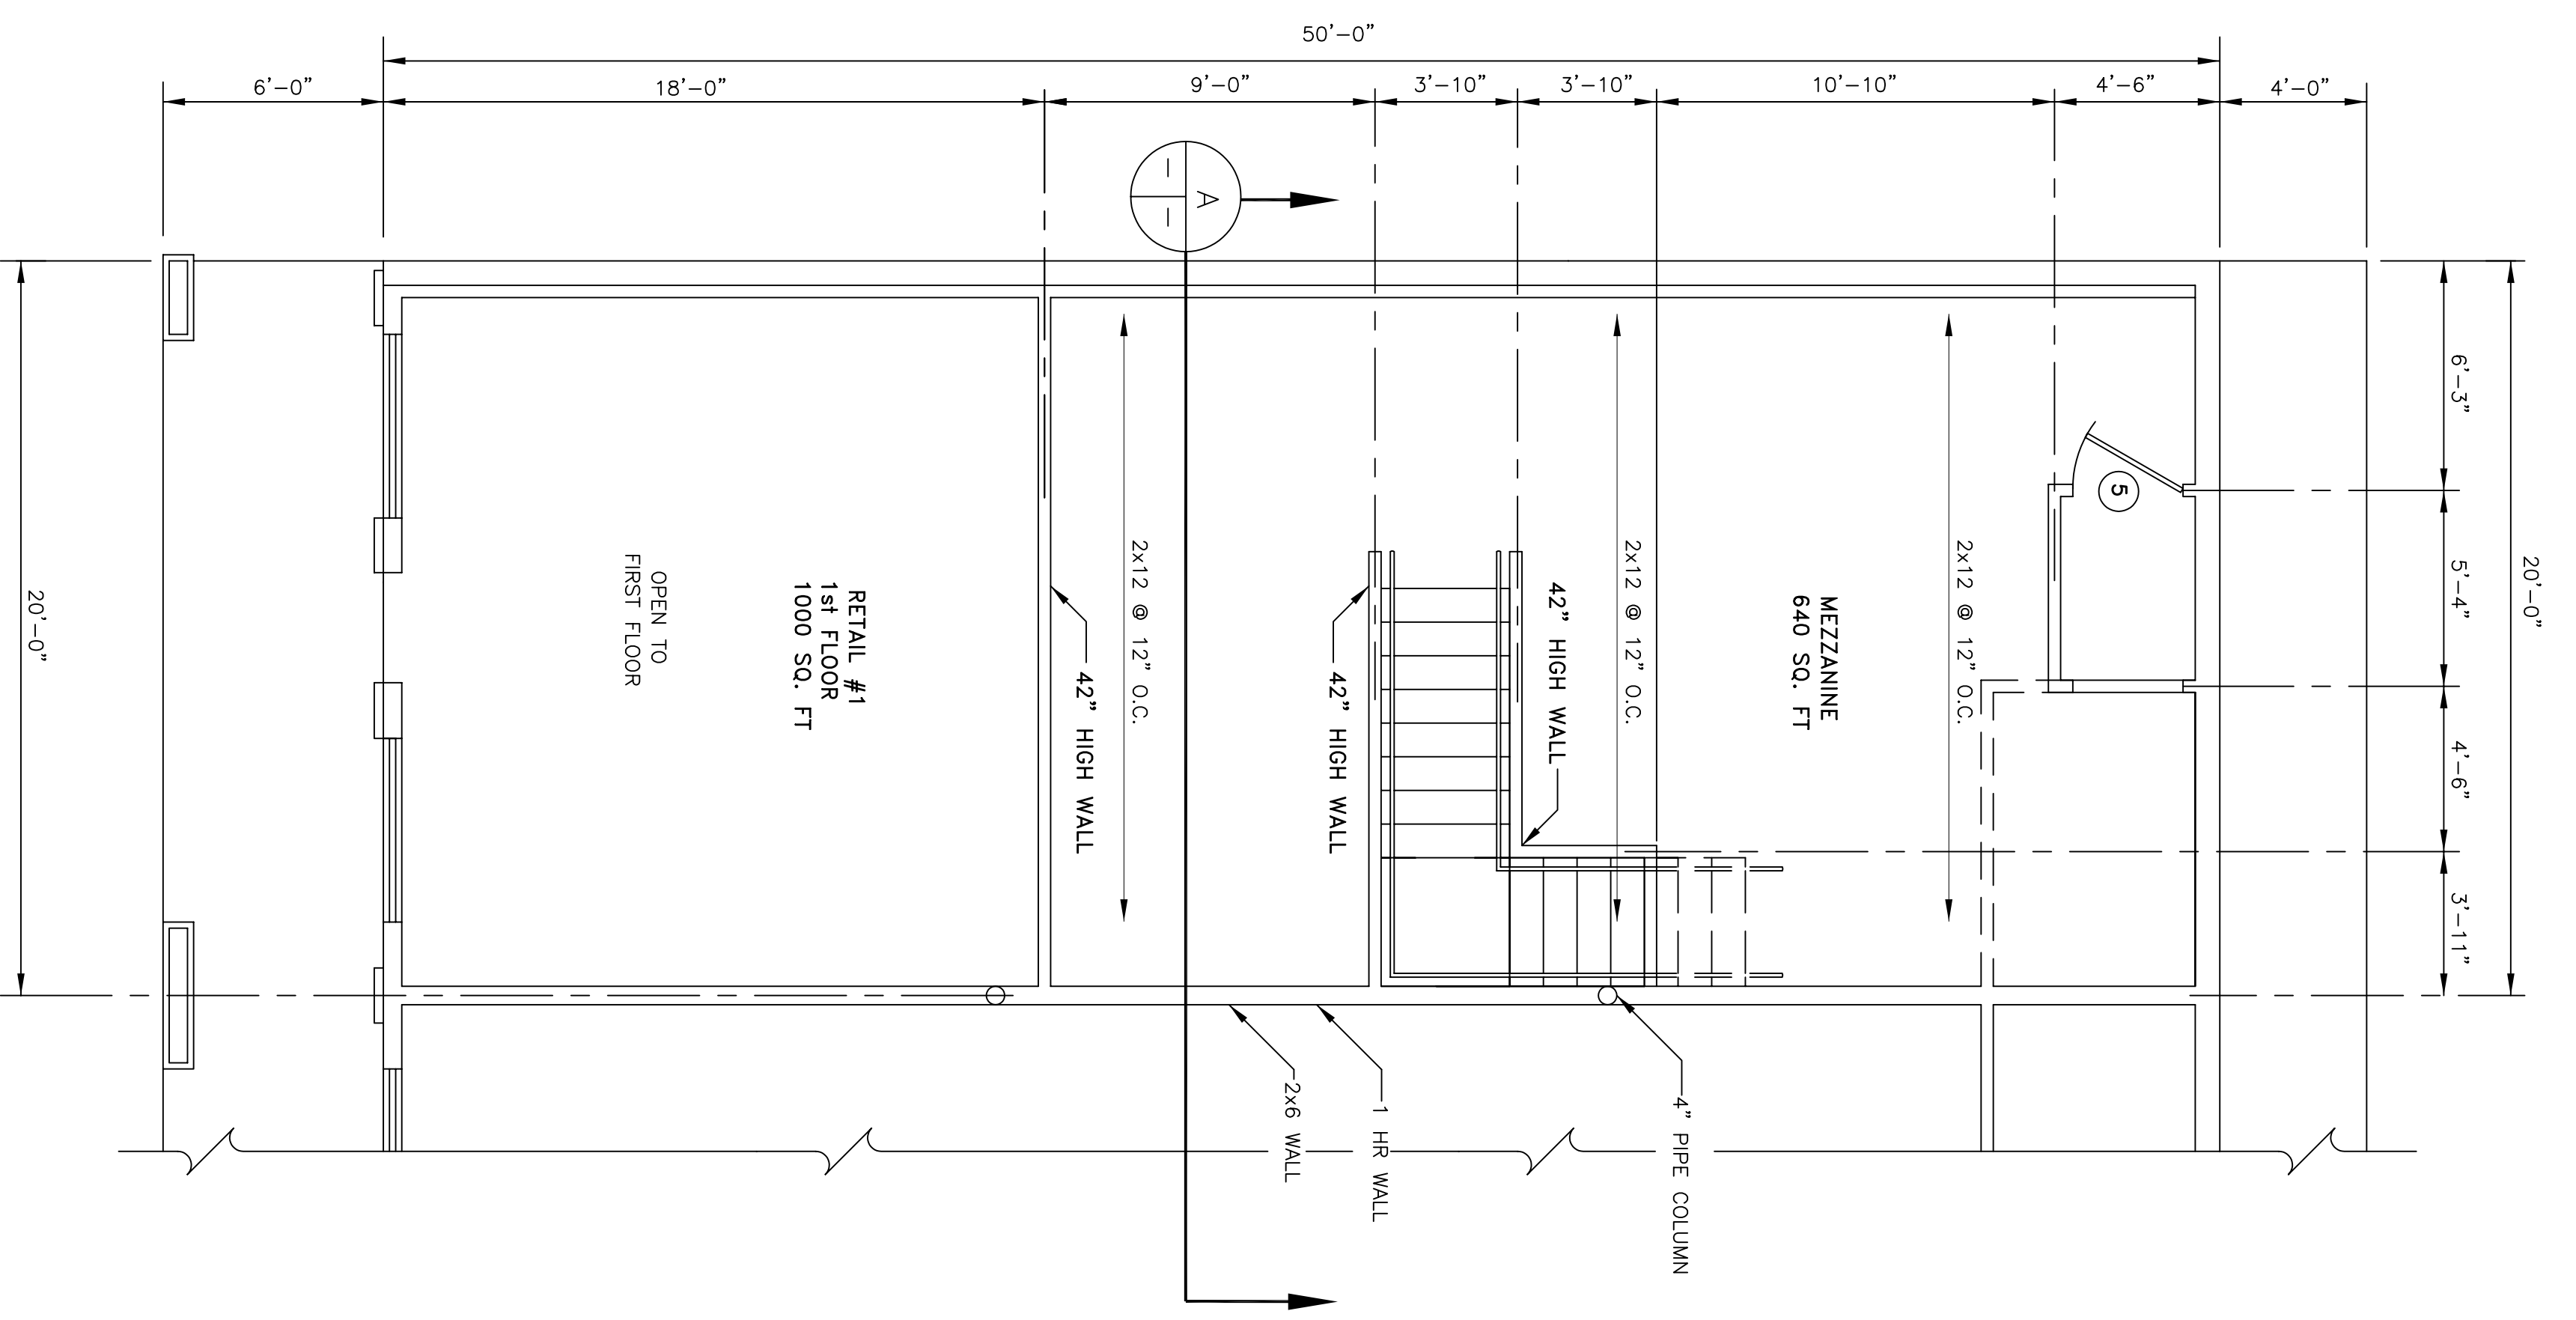

MEZZANINE PLAN  
SCALE: 1/4" = 1'-0"

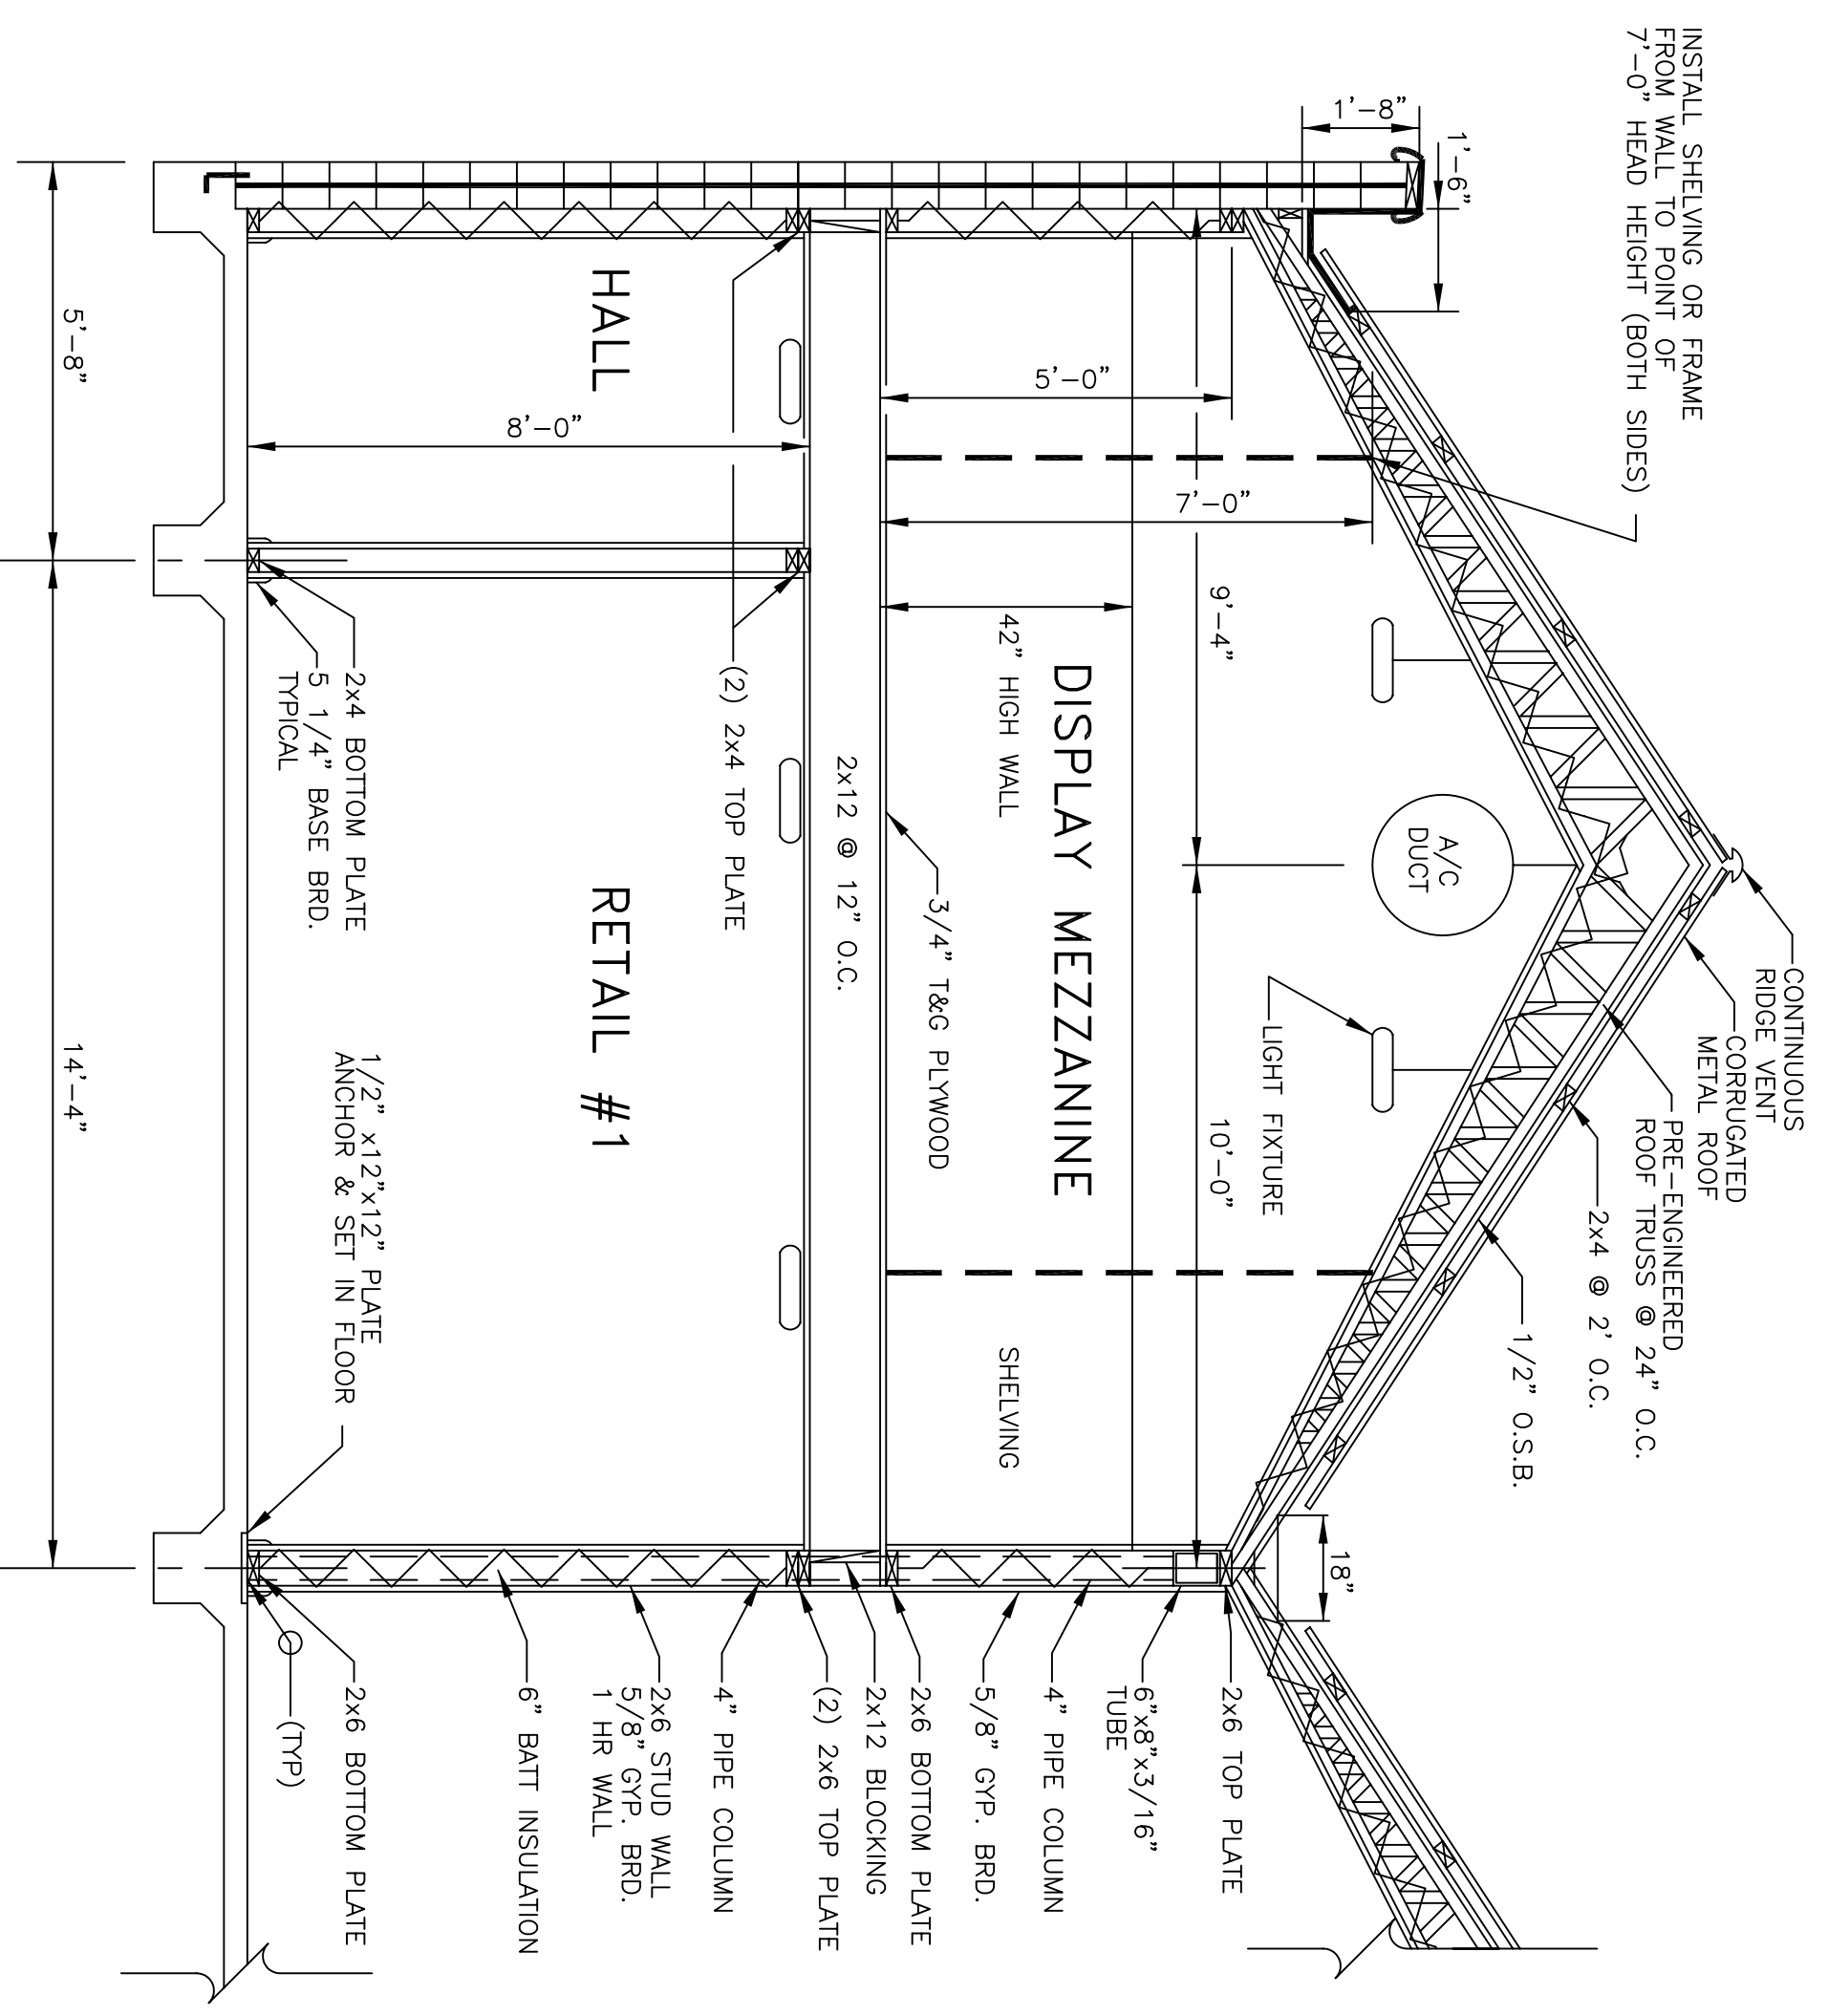

SECTION  
SCALE: 3/8" = 1'-0"

DAVID BIBLE  
COMMERCIAL BUILDING  
1402 GAUSE BLVD.  
SLIDELL, LOUISIANA

BIBLE BUILDING  
DAMMON ENGINEERING, INC.  
ARCHITECTS - ENGINEERS  
819 ROBERT ROAD  
SLIDELL, LA. 70458

SCALE: SHOWN  
FILE: 1410  
JOB No.:  
DATE: 08/11/00

SHEET  
FP1  
OF -