
Stratus™

stratusunlimited.com
888.503.1569

LOCATION NUMBER:

La021

SITE ADDRESS:

105 Medical Center Drive
Slidell, LA 70461

PEOPLES HEALTH

Infinite possibilities, ideal solutions.

STOREFRONT ELEVATION

Scale: 3/16" = 1'-0"

EXISTING CONDITIONS



REMOVE BANNER BEFORE INSTALL

59' Building LT



5'-2" C/L



18' Building HT



DAMMON
ENGINEERING, INC.
LOUISIANA & MISSISSIPPI

StratusTM

stratusunlimited.com

8959 Tyler Boulevard
Mentor, Ohio 44060
888.503.1569

CLIENT:

PEOPLES HEALTH

ADDRESS:

105 MEDICAL CENTER DRIVE
SLIDELL, LA 70461

PAGE NO.:

2

ORDER NUMBER:

605304

SITE NUMBER:

La021

ELECTRONIC FILE NAME:

UNITED HEALTH GROUP/PEOPLES HEALTH/2020/LA/LA021_Slidell

PROJECT NUMBER:

000000

PROJECT MANAGER:

NICOLLE AMICI

| Rev # | Req # | Date/Artist | Description | Rev # | Req # | Date/Artist | Description |
|----------|--------|-------------|-------------|-------|-------|-------------|-------------|
| Original | 153127 | 10/29/20 CA | | | | | |
| | | | | | | | |
| | | | | | | | |
| | | | | | | | |
| | | | | | | | |


PRINTS ARE THE EXCLUSIVE PROPERTY OF STRATUS. THIS MATERIAL SHALL NOT BE USED, DUPLICATED, OR OTHERWISE REPRODUCED WITHOUT THE PRIOR WRITTEN CONSENT OF STRATUS.

FACE LIT CHANNEL LETTERS

Scale: 1/2" = 1'-0"

20 square feet

18 INCH

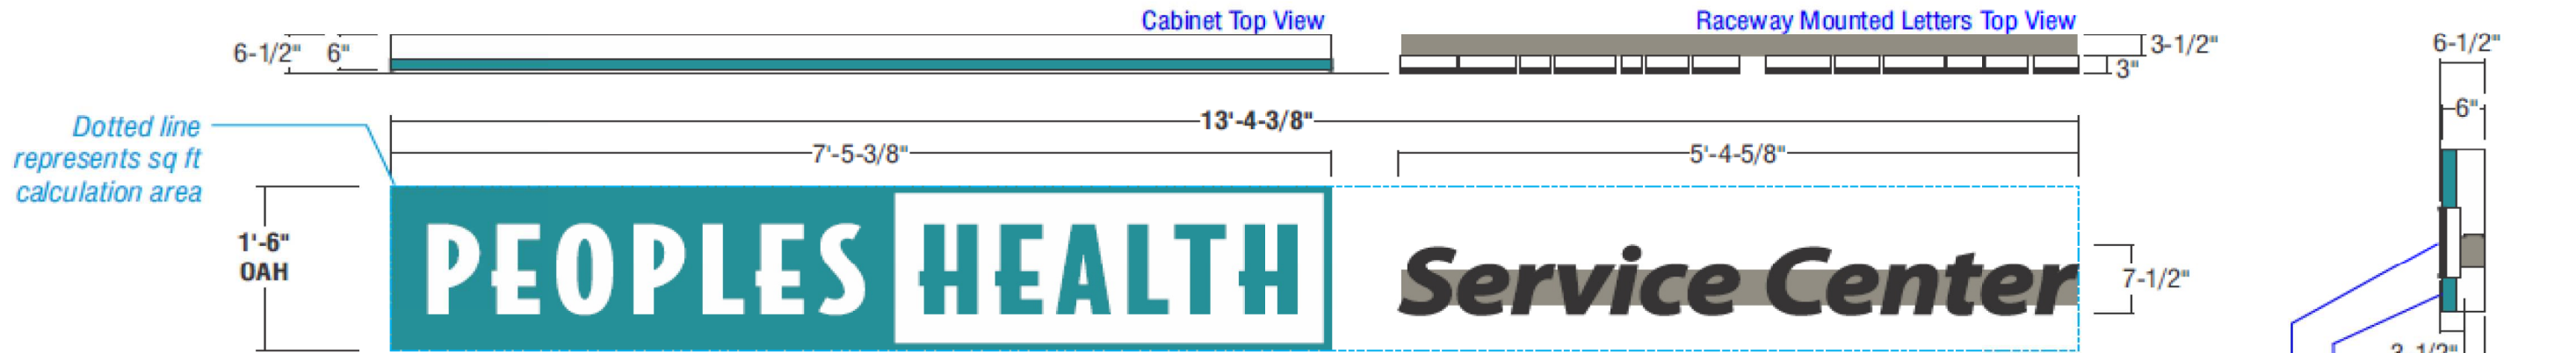

PEOPLES HEALTH

- FACES:** 3/16" #2406 White acrylic with surface applied vinyl
- TRIMCAP:** 2" jewelite trimcap, painted PMS 321C Teal
- RETURNS:** 6" deep .040 alum returns - Insides & Outsides pre-painted White

Service Center

- FACES:** 3/16" #2406 White acrylic with surface applied dual color black vinyl; *To illuminated white at night*
- TRIMCAP:** 1" Black jewelite trimcap
- RETURNS:** 3" deep .040 alum returns - Insides & Outsides pre-painted White
- BACKS:** .050 alum. backs - insides painted White
- ILLUM.:** White LEDs as required by manufacturer. Power supplies contained inside cabinet and inside raceway for letters
- RACEWAY:** SERVICE CENTER: 5-1/2"H x 3-1/2" "D low profile aluminum raceway painted to match wall; All electrical components to be housed within
- WALL:** Not available at this time
- INSTALL:** Letters to be mounted flush to raceway using self-tapping screws; Raceway thru bolted flush to fascia using min. 3/8" all threaded rod and wood blocking behind as required; Mounting method confirmed by Installer
- QUANTITY:** (1) ONE letterset required for STOREFRONT elevation


Electrical Notes:

1. All electrical components to be UL approved
2. Customer is responsible for one (1) 120v/20a dedicated circuit with ground per sign within 6' of sign
3. Lock out switch installed at panel box for all electrical signs
4. Install in accordance with N.E.C. article 600 and/or local codes. This includes proper grounding and bonding of signs.

SIMULATED NIGHT VIEW



LED CHANNEL - RACEWAY CENTER MOUNT - Generic Install

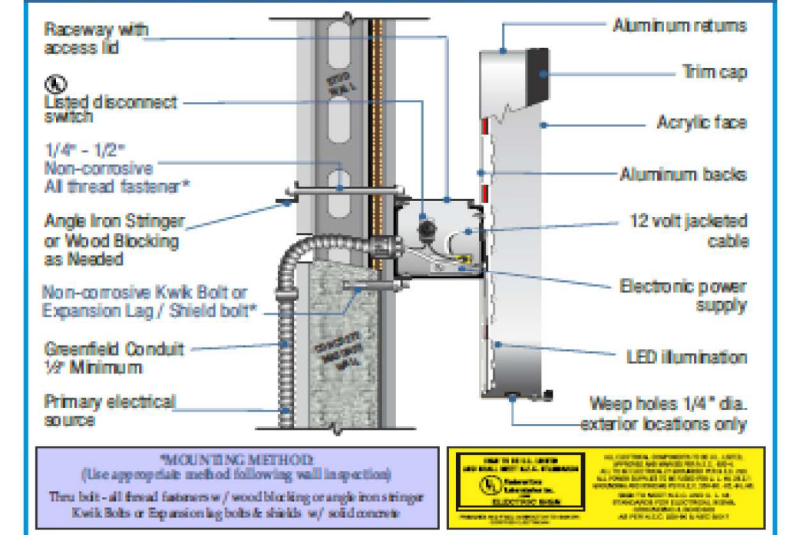

Stratus™

stratusunlimited.com

8959 Tyler Boulevard
Mentor, Ohio 44060
888.503.1569



ADDRESS:
105 MEDICAL CENTER DRIVE
SLIDELL, LA 70461

PAGE NO.:
3

ORDER NUMBER:
605304

PROJECT NUMBER:
000000

SITE NUMBER:
La021

PROJECT MANAGER:
NICOLLE AMICI

ELECTRONIC FILE NAME:
UNITED HEALTH GROUP/PEOPLES HEALTH/2020/LA/LA021_Slidell

| Rev # | Req # | Date/Artist | Description | Rev # | Req # | Date/Artist | Description |
|----------|--------|-------------|-------------|-------|-------|-------------|-------------|
| Original | 153127 | 10/29/20 CA | | | | | |
| | | | | | | | |
| | | | | | | | |
PRINTS ARE THE EXCLUSIVE PROPERTY OF STRATUS. THIS MATERIAL SHALL NOT BE USED, DUPLICATED, OR OTHERWISE REPRODUCED WITHOUT THE PRIOR WRITTEN CONSENT OF STRATUS.