


Nixon /Kohler Power Installation Address: 509 Time Saver Ave. Harahan LA.

- New Aluminum Composite Sign Panel

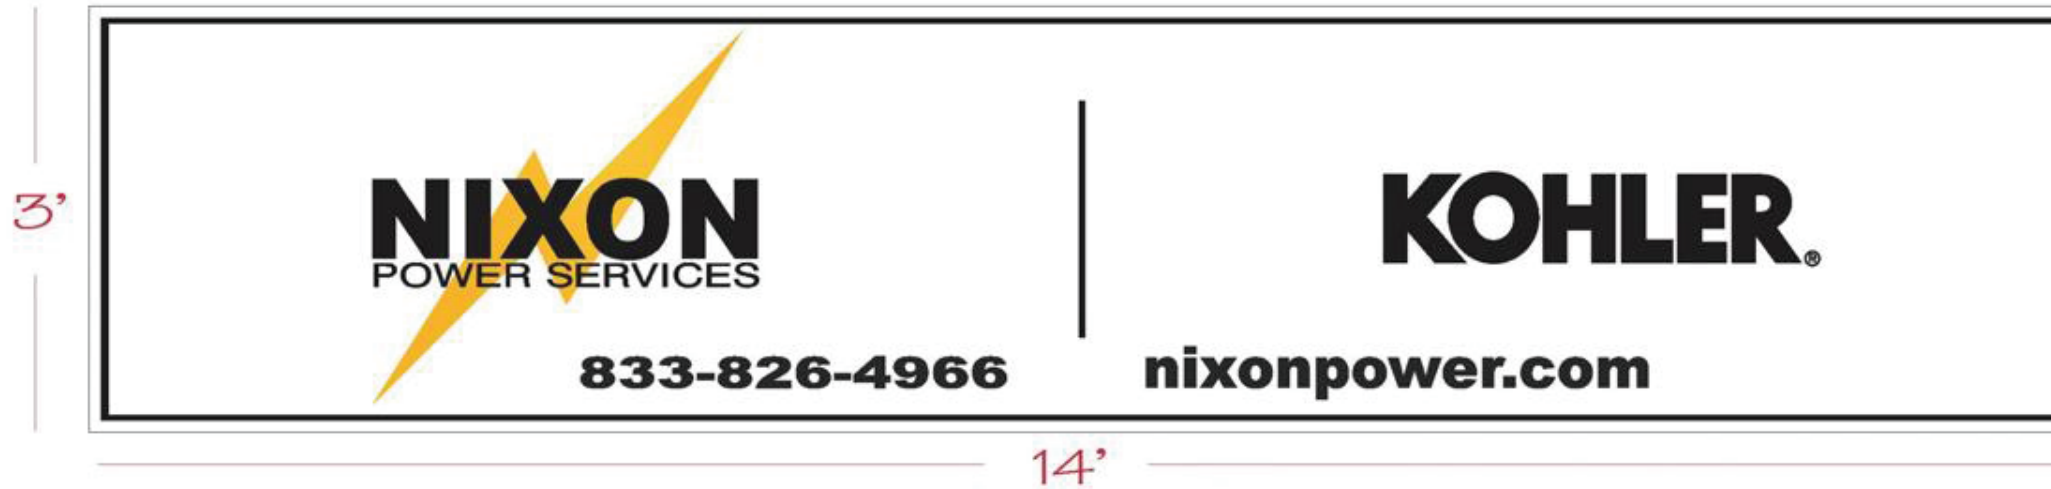


I have research the building and related construction codes of Jefferson Parish and LA state uniform construction codes and to the best of my knowledge and behalf these drawings are in compliance with 2021 IBC as locally amended therewith. I take full responsibility for the contents of these plans



Attachment Method:

1. 1/8" thick Aluminum composite
2. Screw pad
3. #10 x 1 stainless steel screw

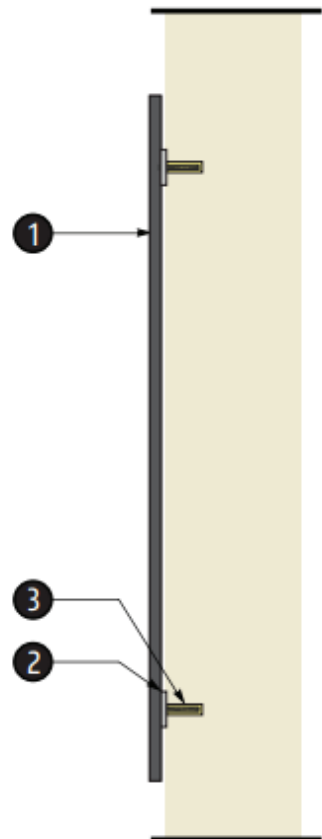

DESIGN AND INSTALLATION NOTES:

- Sign will be non-illuminated 1/8" thick Aluminum Composite sign panels.
- Quantity: ONE (1)
- Sign Size: 3' X 14'
- Over-all sign area = 42 square feet.
- Sign to be attached to corrugated metal fascia with conventional #10 x 1 stainless steel screws.
- Screws will be fastened 12" apart horizontally top & bottom and 18" apart vertically on all edges.

*Sign is designed to withstand 146 MPH wind load.

COLORS:

- ALL TEXT & BORDER: BLACK
- WHITE BACKGROUND
- LIGHTENING BOLT: FADE FROM PANTONE COLORS 143c TO 1225c

Proposed:



Pre-existing:

