



FILE NAME: J:\Projects\2016\2016-02-15\2016-02-15.dwg
 PLOT DATE: 2/15/2016 10:00:00 AM
 PLOT BY: JMS

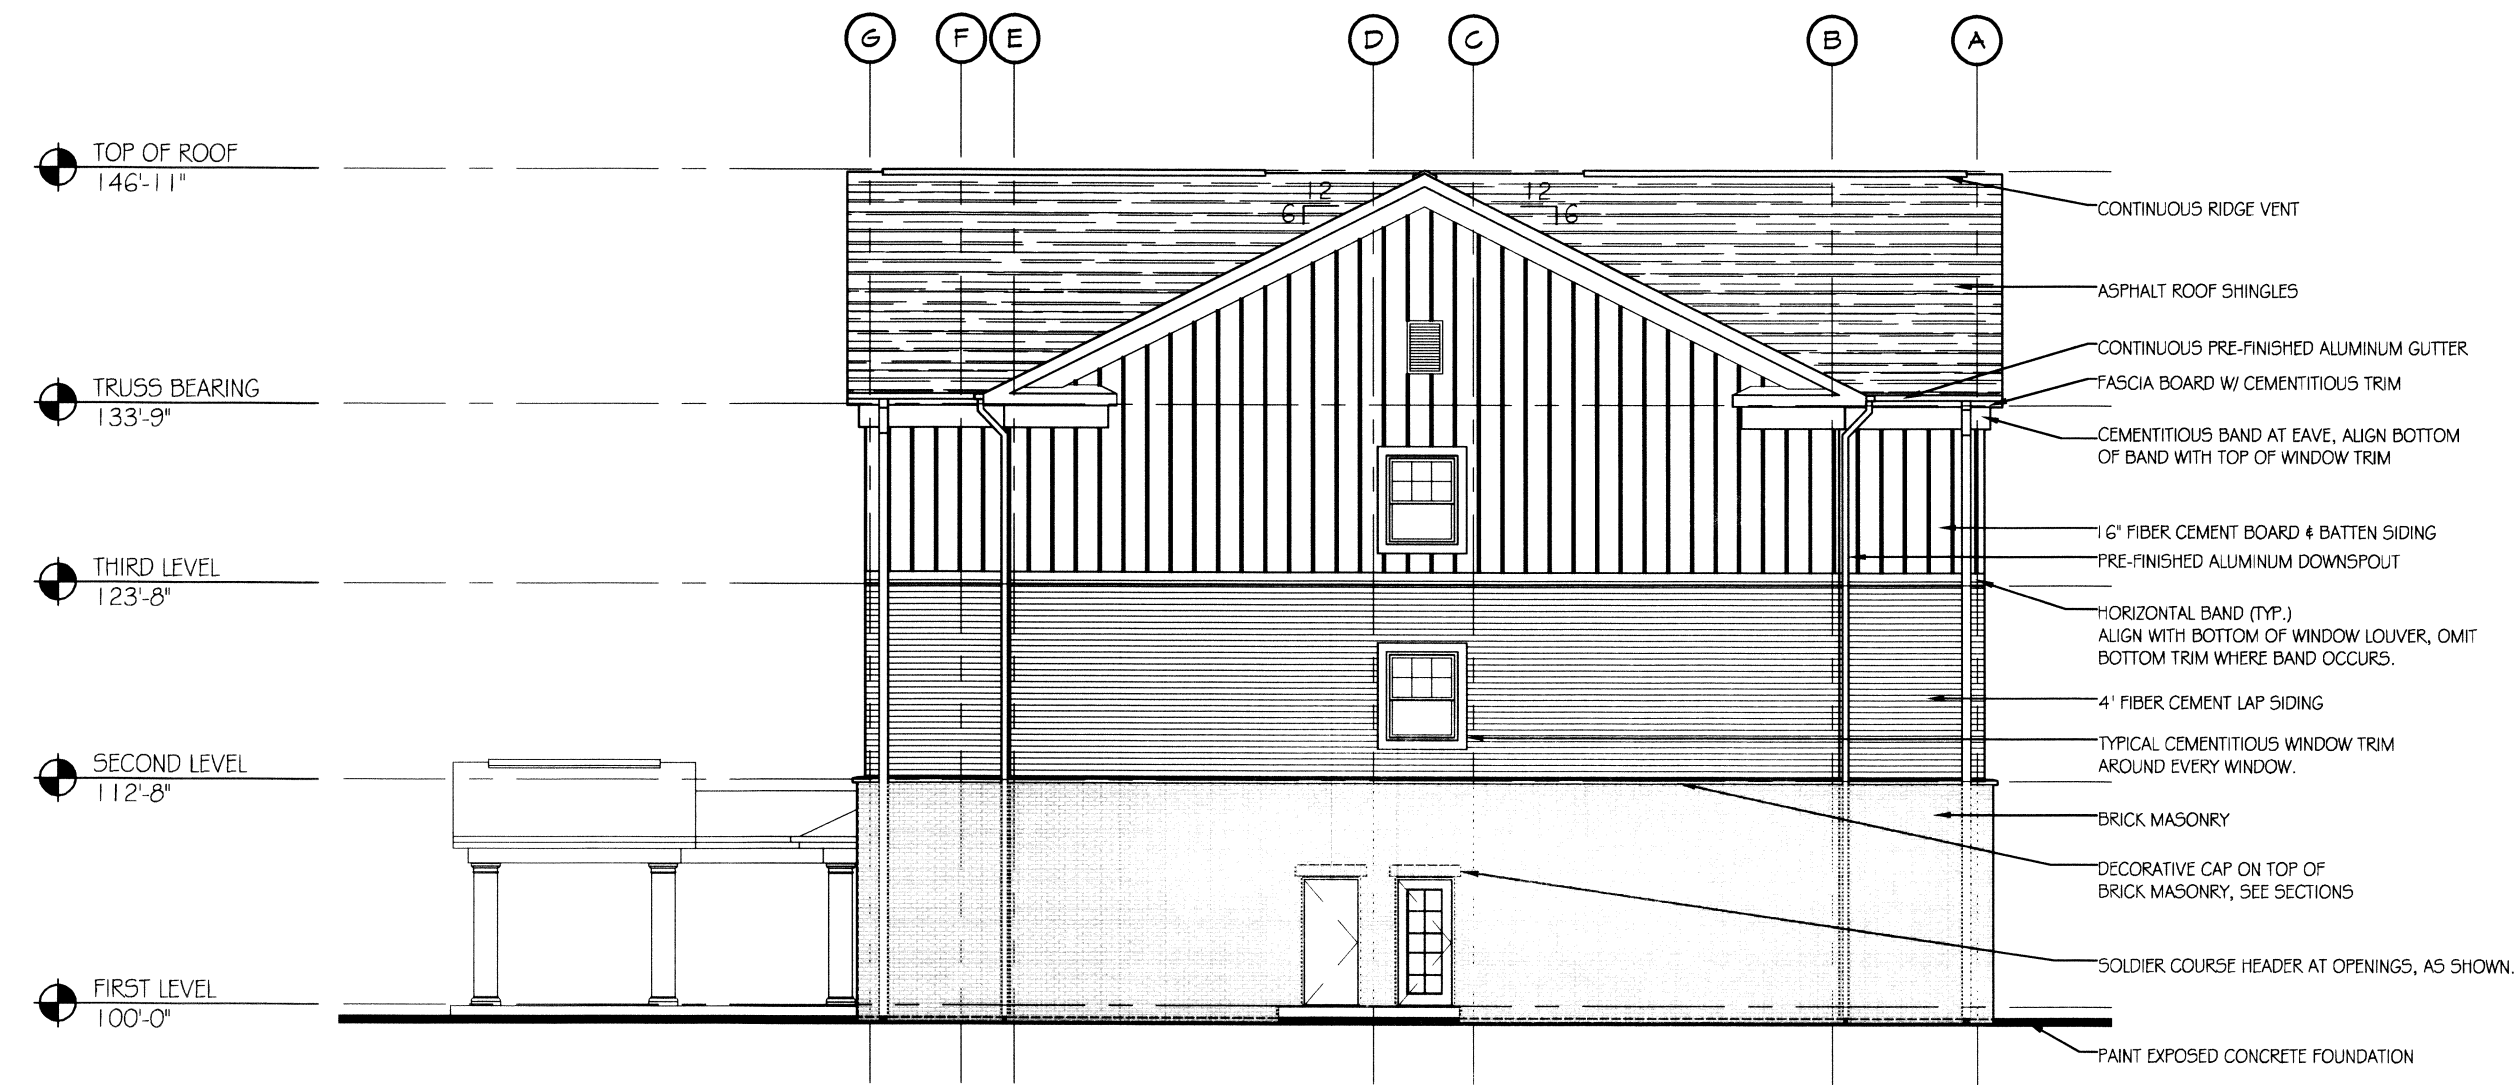

2 RIGHT ELEVATION
SCALE: 3/32"=1'-0"

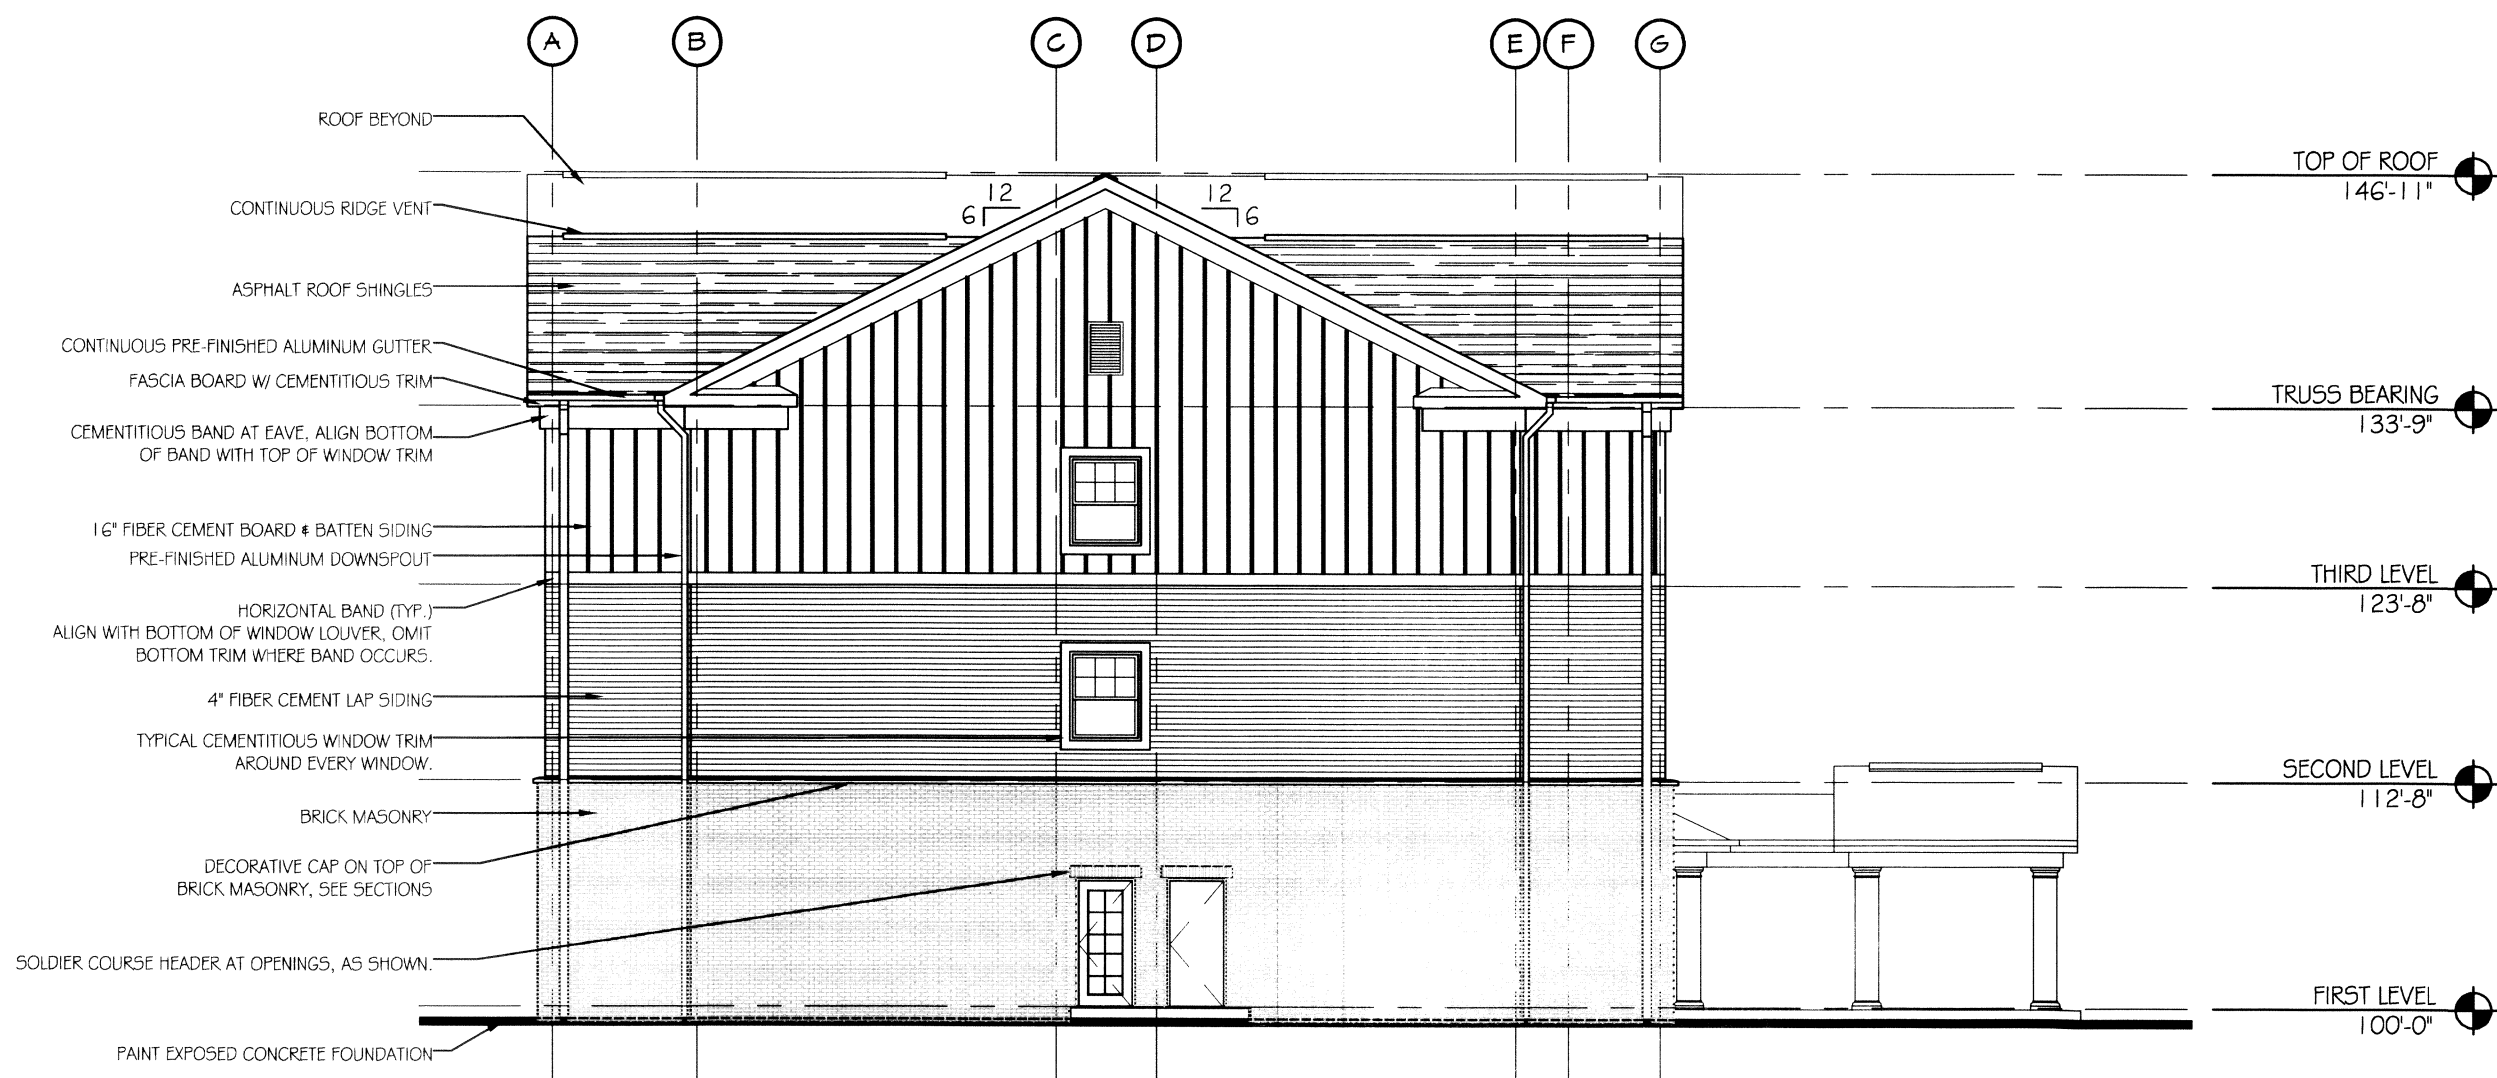

1 LEFT ELEVATION
SCALE: 3/32"=1'-0"

DAMMON
ENGINEERING, INC.
 LOUISIANA & MISSISSIPPI

www.dammonengineering.com
 info@dammonengineering.com
 Chief Engineer: Brian W. Hatch, PE
 554 Old Spanish Trail
 Slidell, LA 70468
 PH: 985.649.3822 F: 985.641.3950

#	DESCRIPTION	DATE
1		



MAINTENANCE SUITES
 200 MAIN STREET
 LOT #14 HWY 27
 HACKBERRY, LA 70645
 JOB No: 2265 DATE: FEBRUARY, 2016
 DRAWN BY: JTL CHECKED BY: JMS

SHEET TITLE:
 ARCHITECTURAL
 EXTERIOR
 ELEVATIONS

DRAWING NUMBER:
A202