



4 INTERIOR ELEVATIONS
SCALE: 1/2"=1'-0"


RECEPTION & LOBBY AREAS

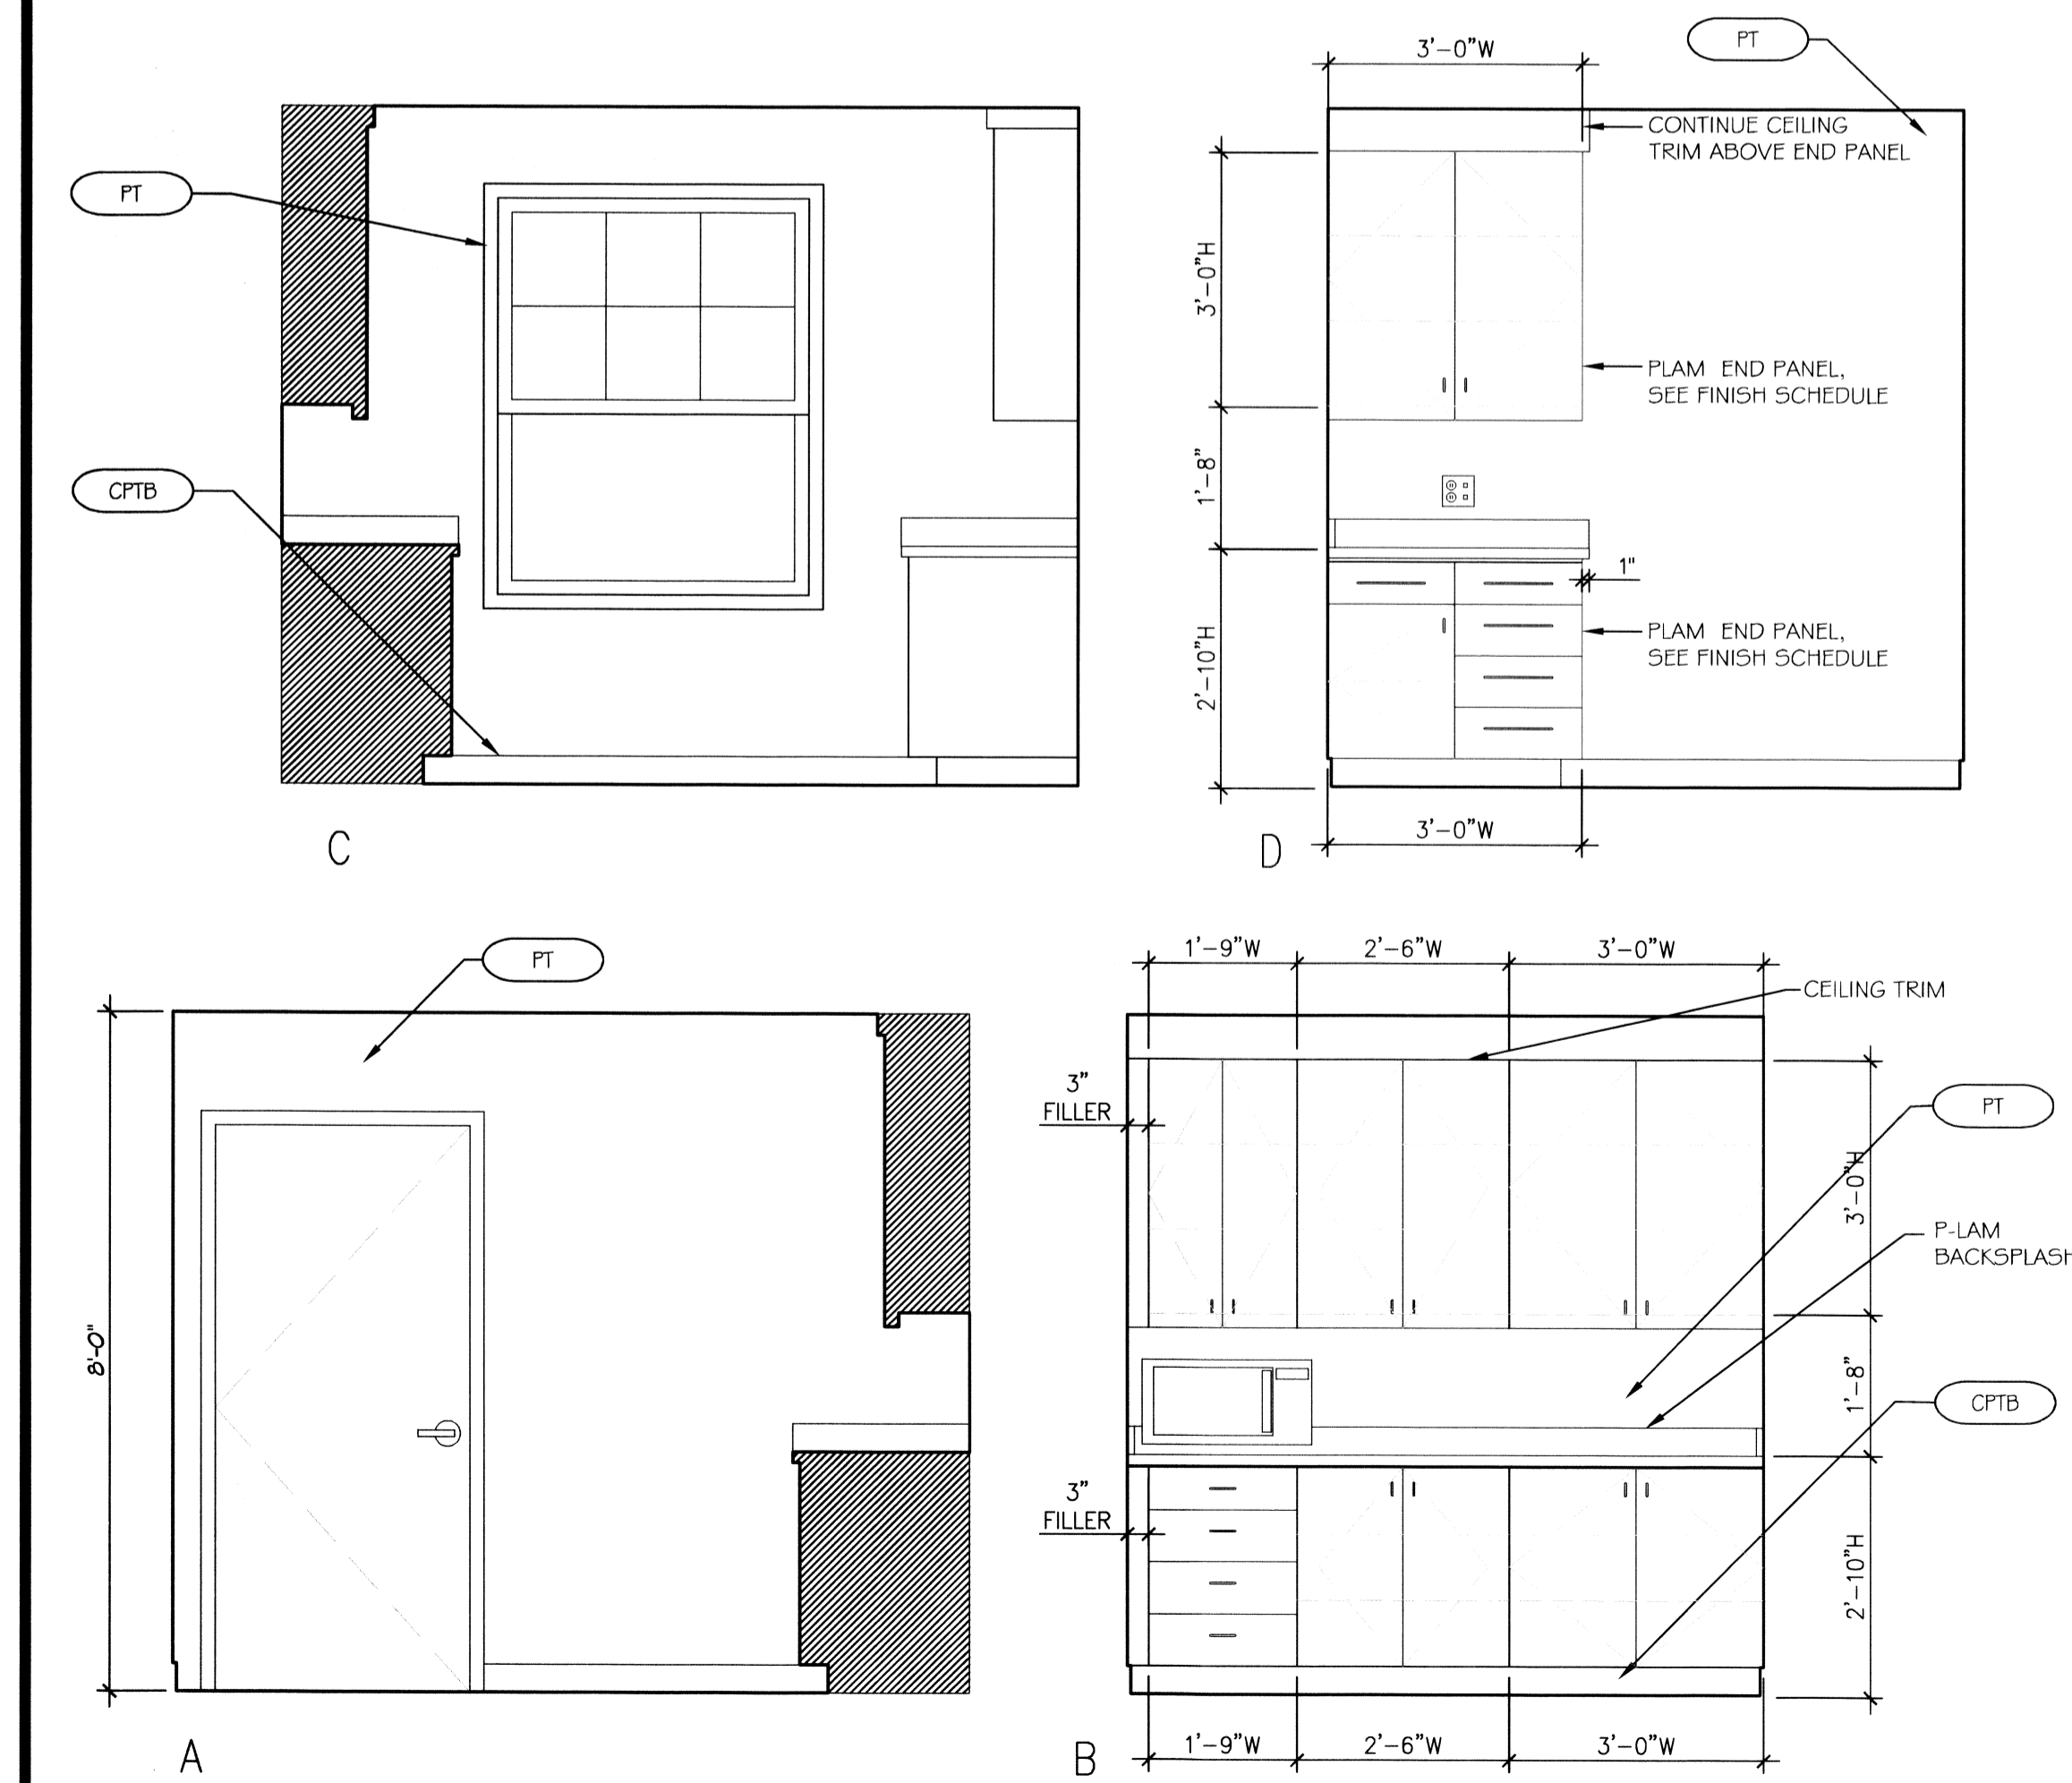

NOTE: SEE MAINSTAY SUITES PROTOTYPE DRAWINGS & SPECIFICATIONS FOR FINISH SCHEDULES & LEGENDS FOR EQUIPMENT & MATERIAL CONTROL NO.5

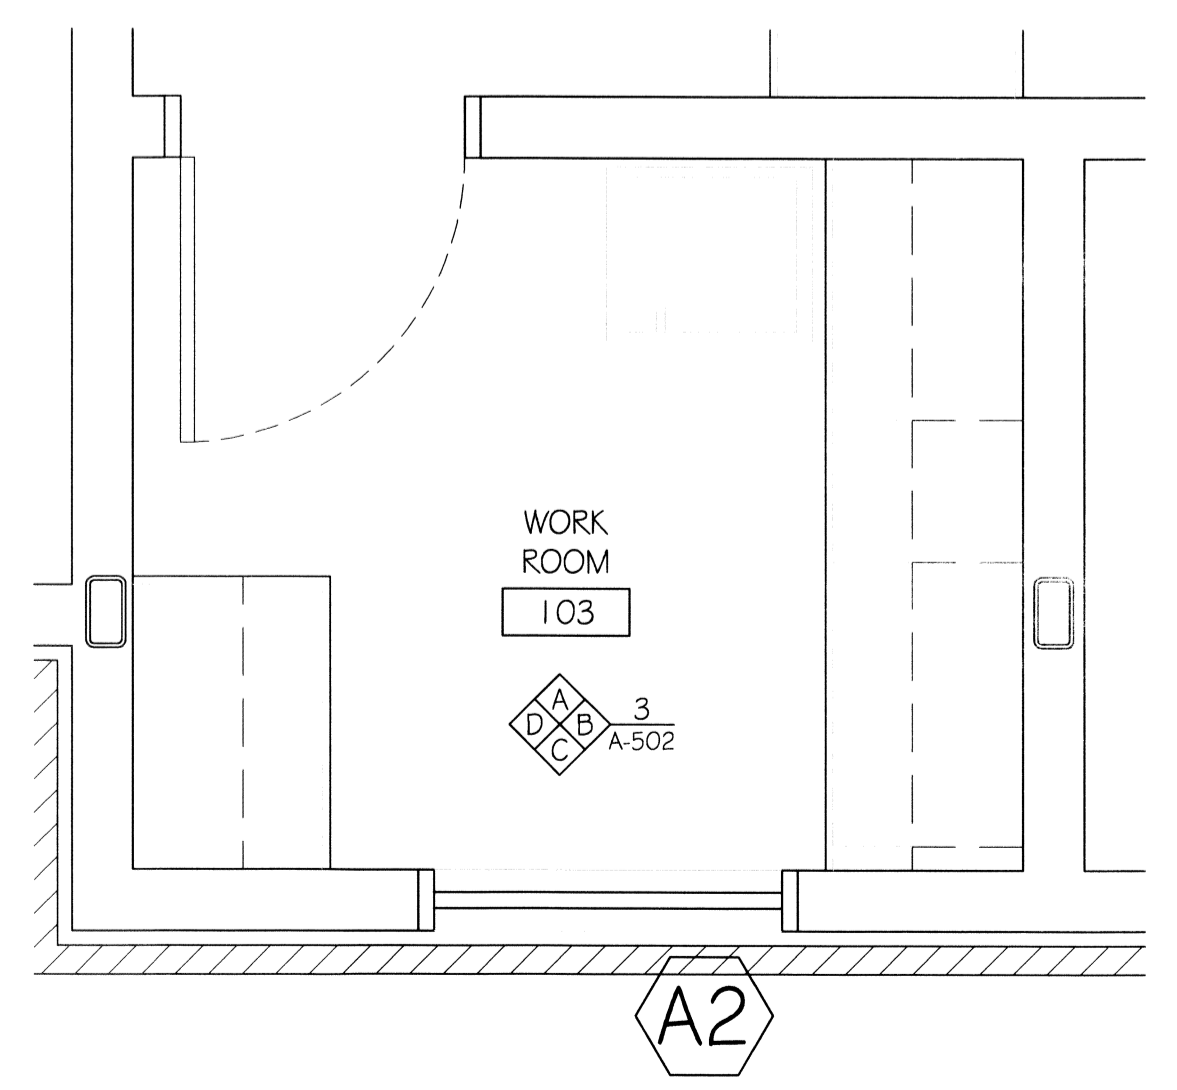

2 ENLARGED PLAN
SCALE: 1/2"=1'-0" WORK ROOM

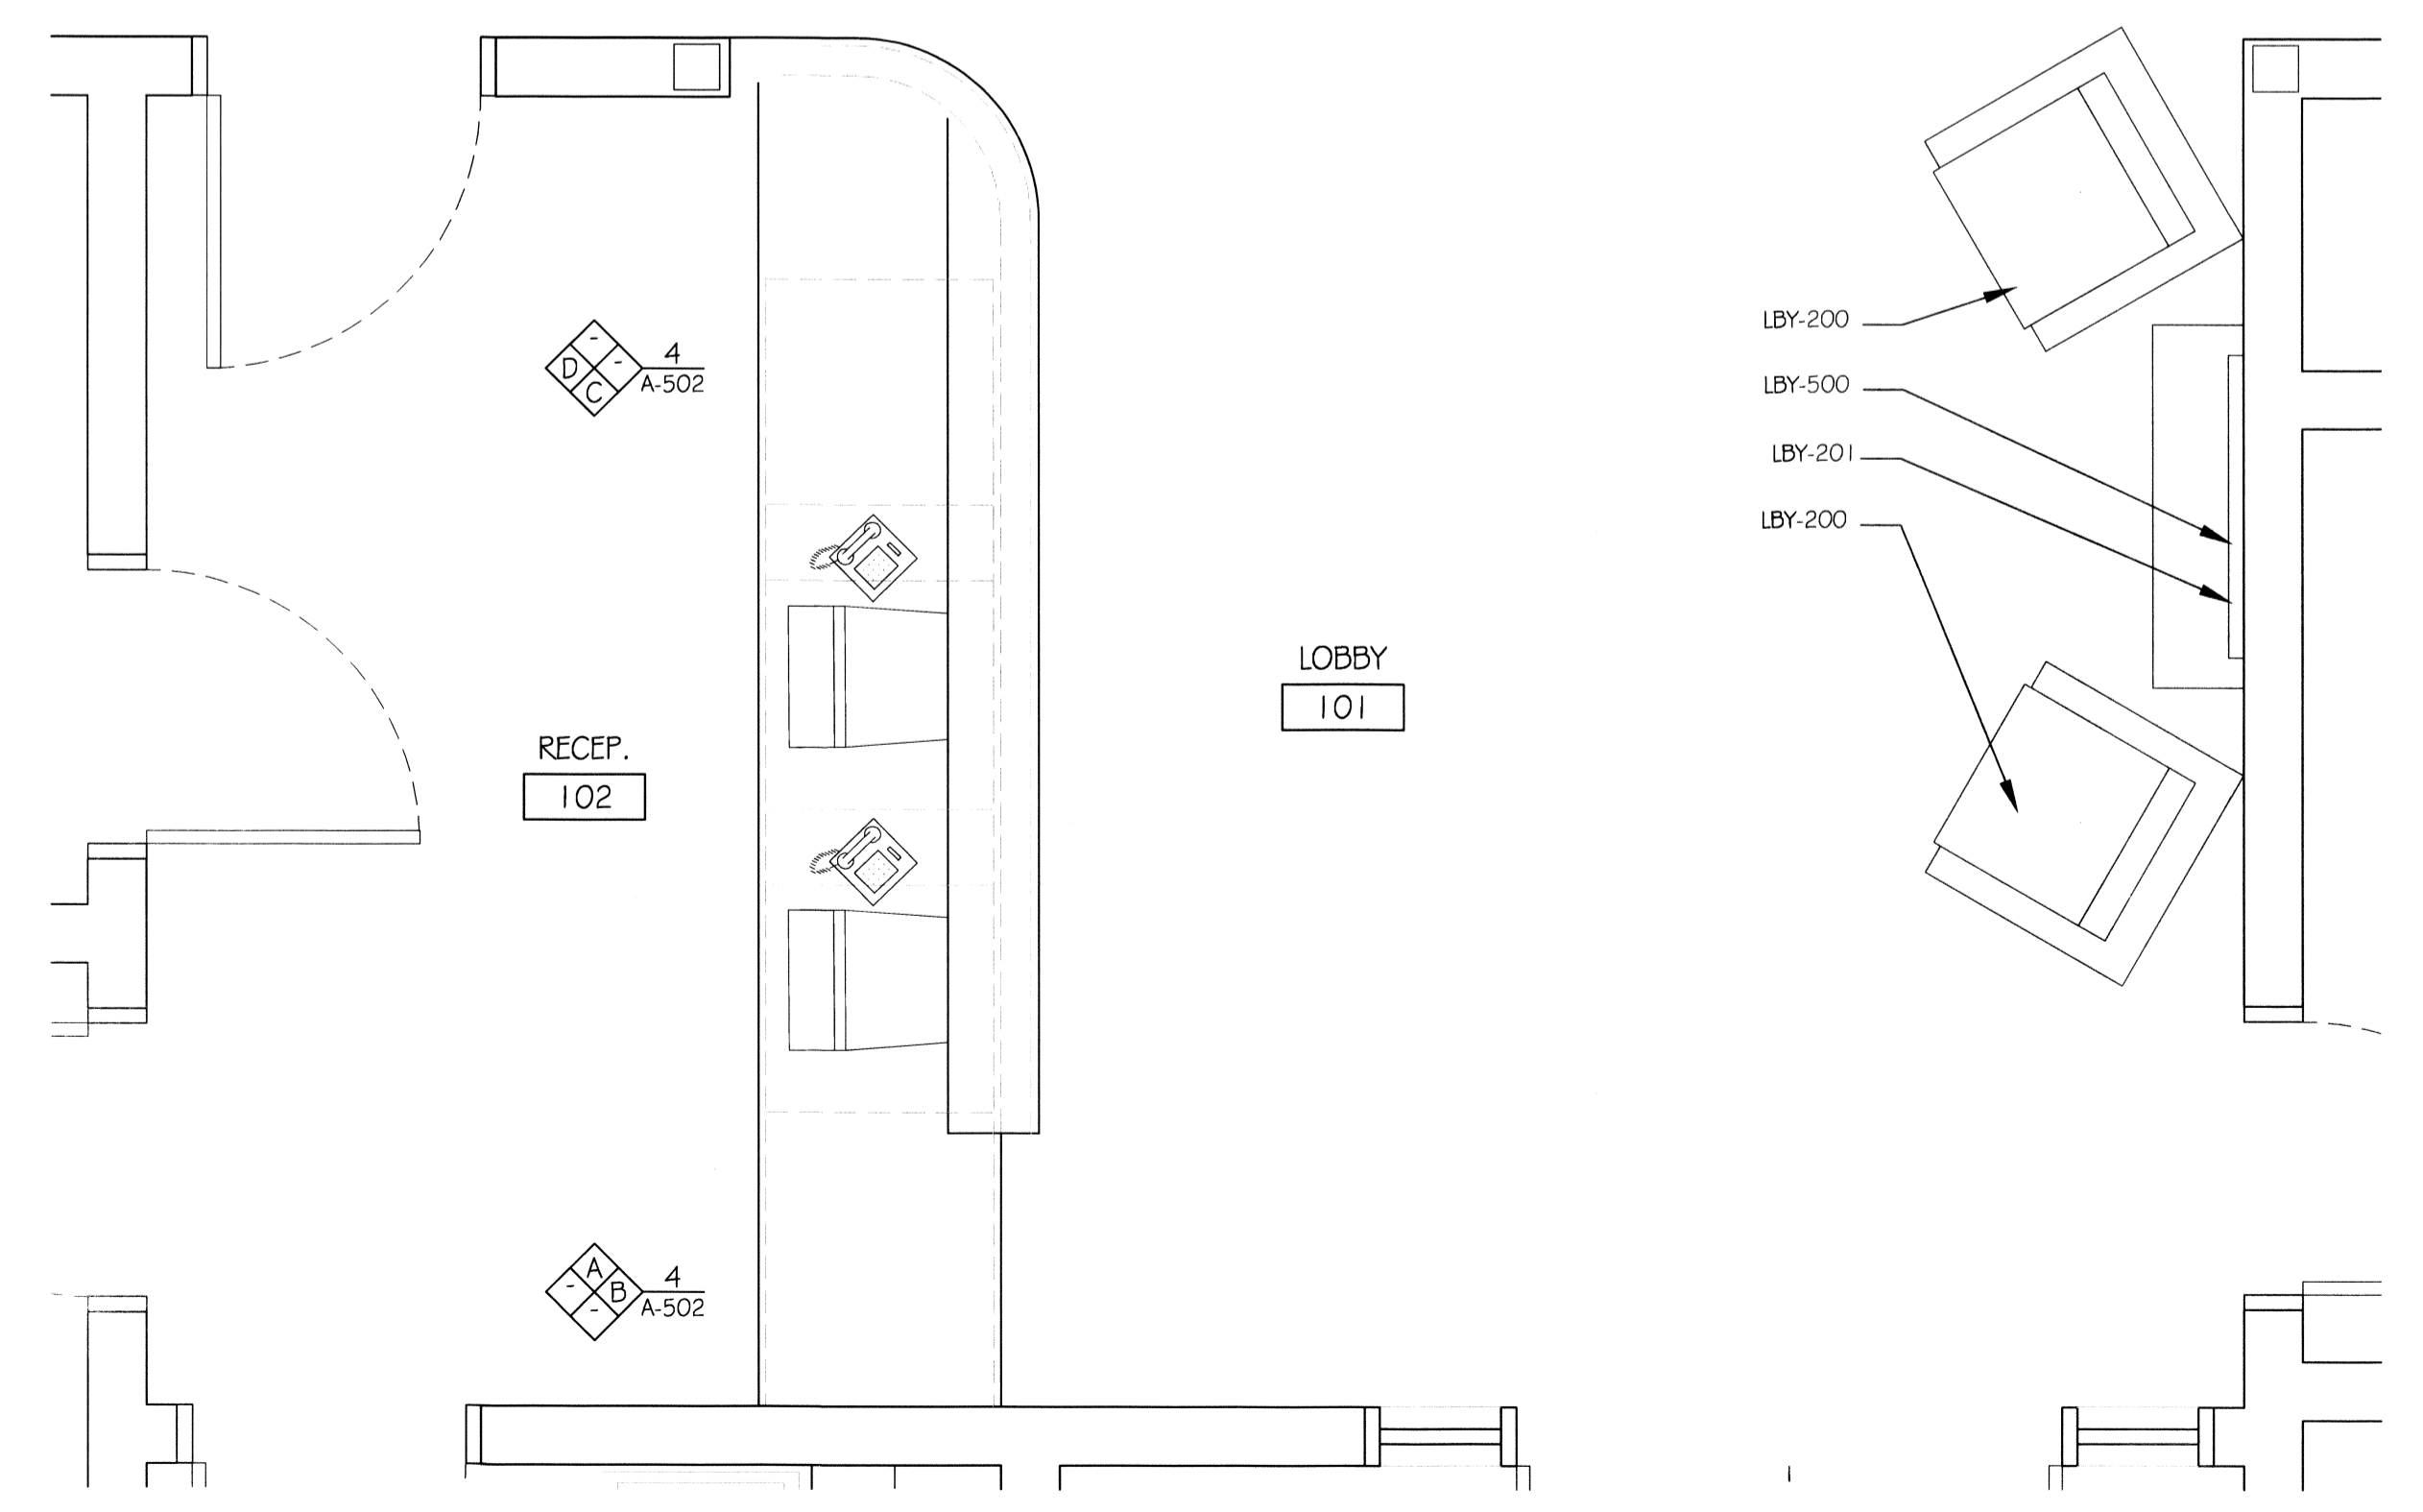

1 ENLARGED PLAN
SCALE: 1/2"=1'-0" LOBBY AND RECEPTION AREA

3 INTERIOR ELEVATIONS
SCALE: 1/2"=1'-0" WORK ROOM

| REVISIONS | DATE |
|----------------|------|
| 1/ DESCRIPTION | |

