



SECTION B-B

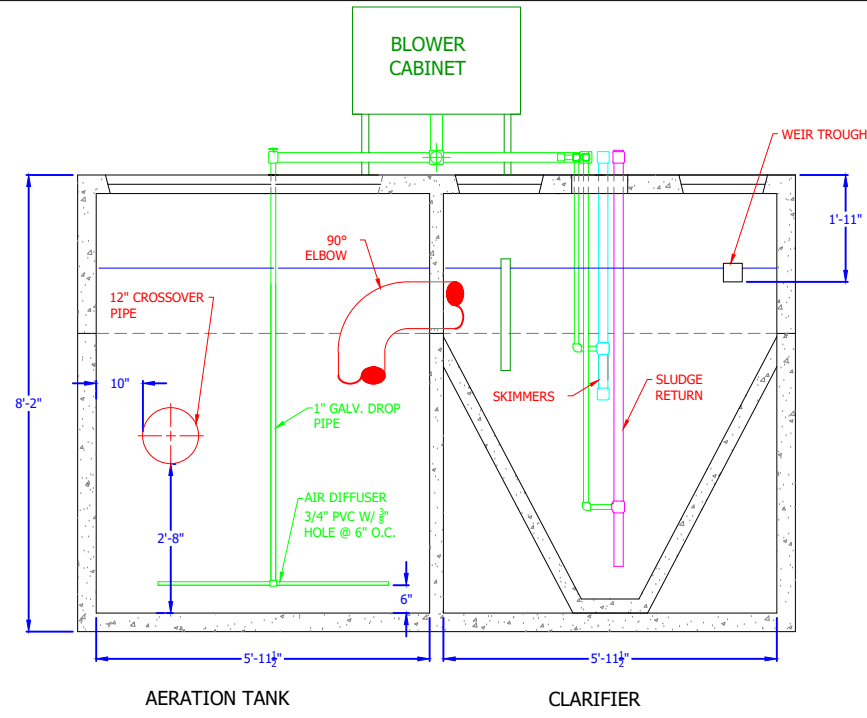

PIPE SCHEDULE	
GALV. AERATION	
2" SCH.40 PVC SKIMMER	
2" SCH.40 PVC SLUDGE RETURN	

SECTION A-A

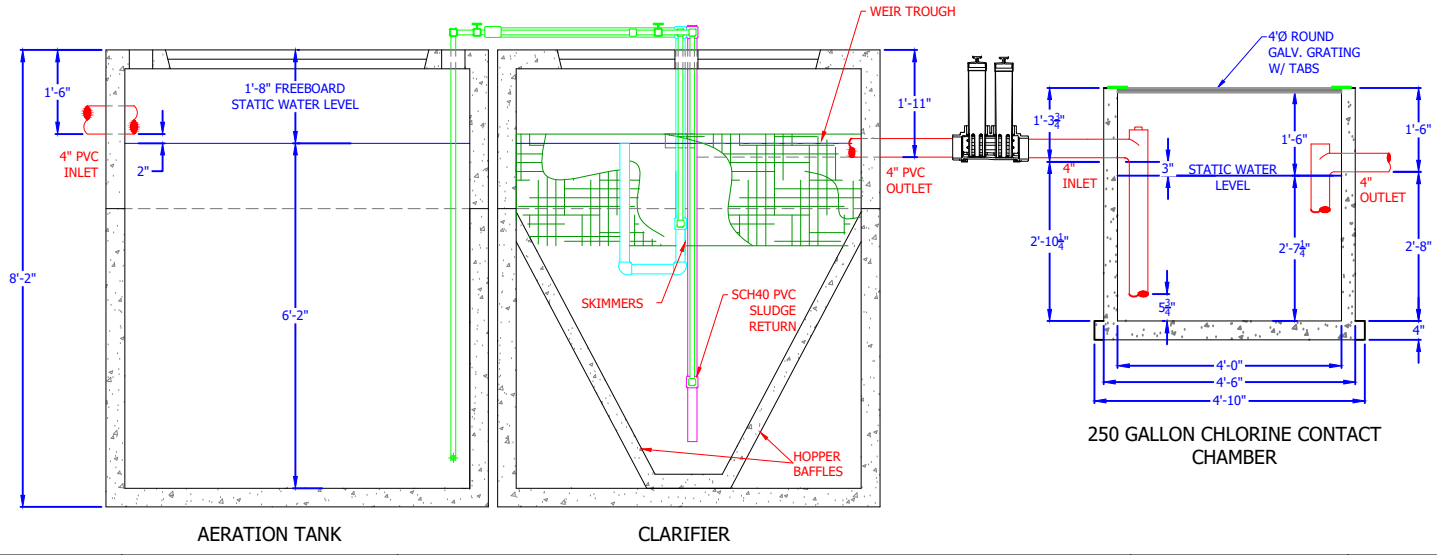

SUBMITTED FOR APPROVAL

PROJECT: **STANDARD**
5,000 GPD STP - PROFILE VIEW
 28021 Coker-Vail Road
 Holden, LA 70744

JOB #: **00-0000**
 DATE: **6/10/24**
 DRAWN: **RR**

PROJECT COORDINATOR: **STANDARD**
 CHECKED:
 REV BY:
 REV #:
 Phone (225) 567 - 2700
 Fax (225) 567 - 3089

www.gaineyconcrete.com