




FILE NAME: J:\Projects\Warehouse\2025\18 Warehouse Roof Addition.dwg - Plotted: 02/27/2025 10:00:00 AM - Plotter: HP DesignJet T1130 - Plot Style: Warehouse.dwt - Scale: 1/8" = 1'-0"

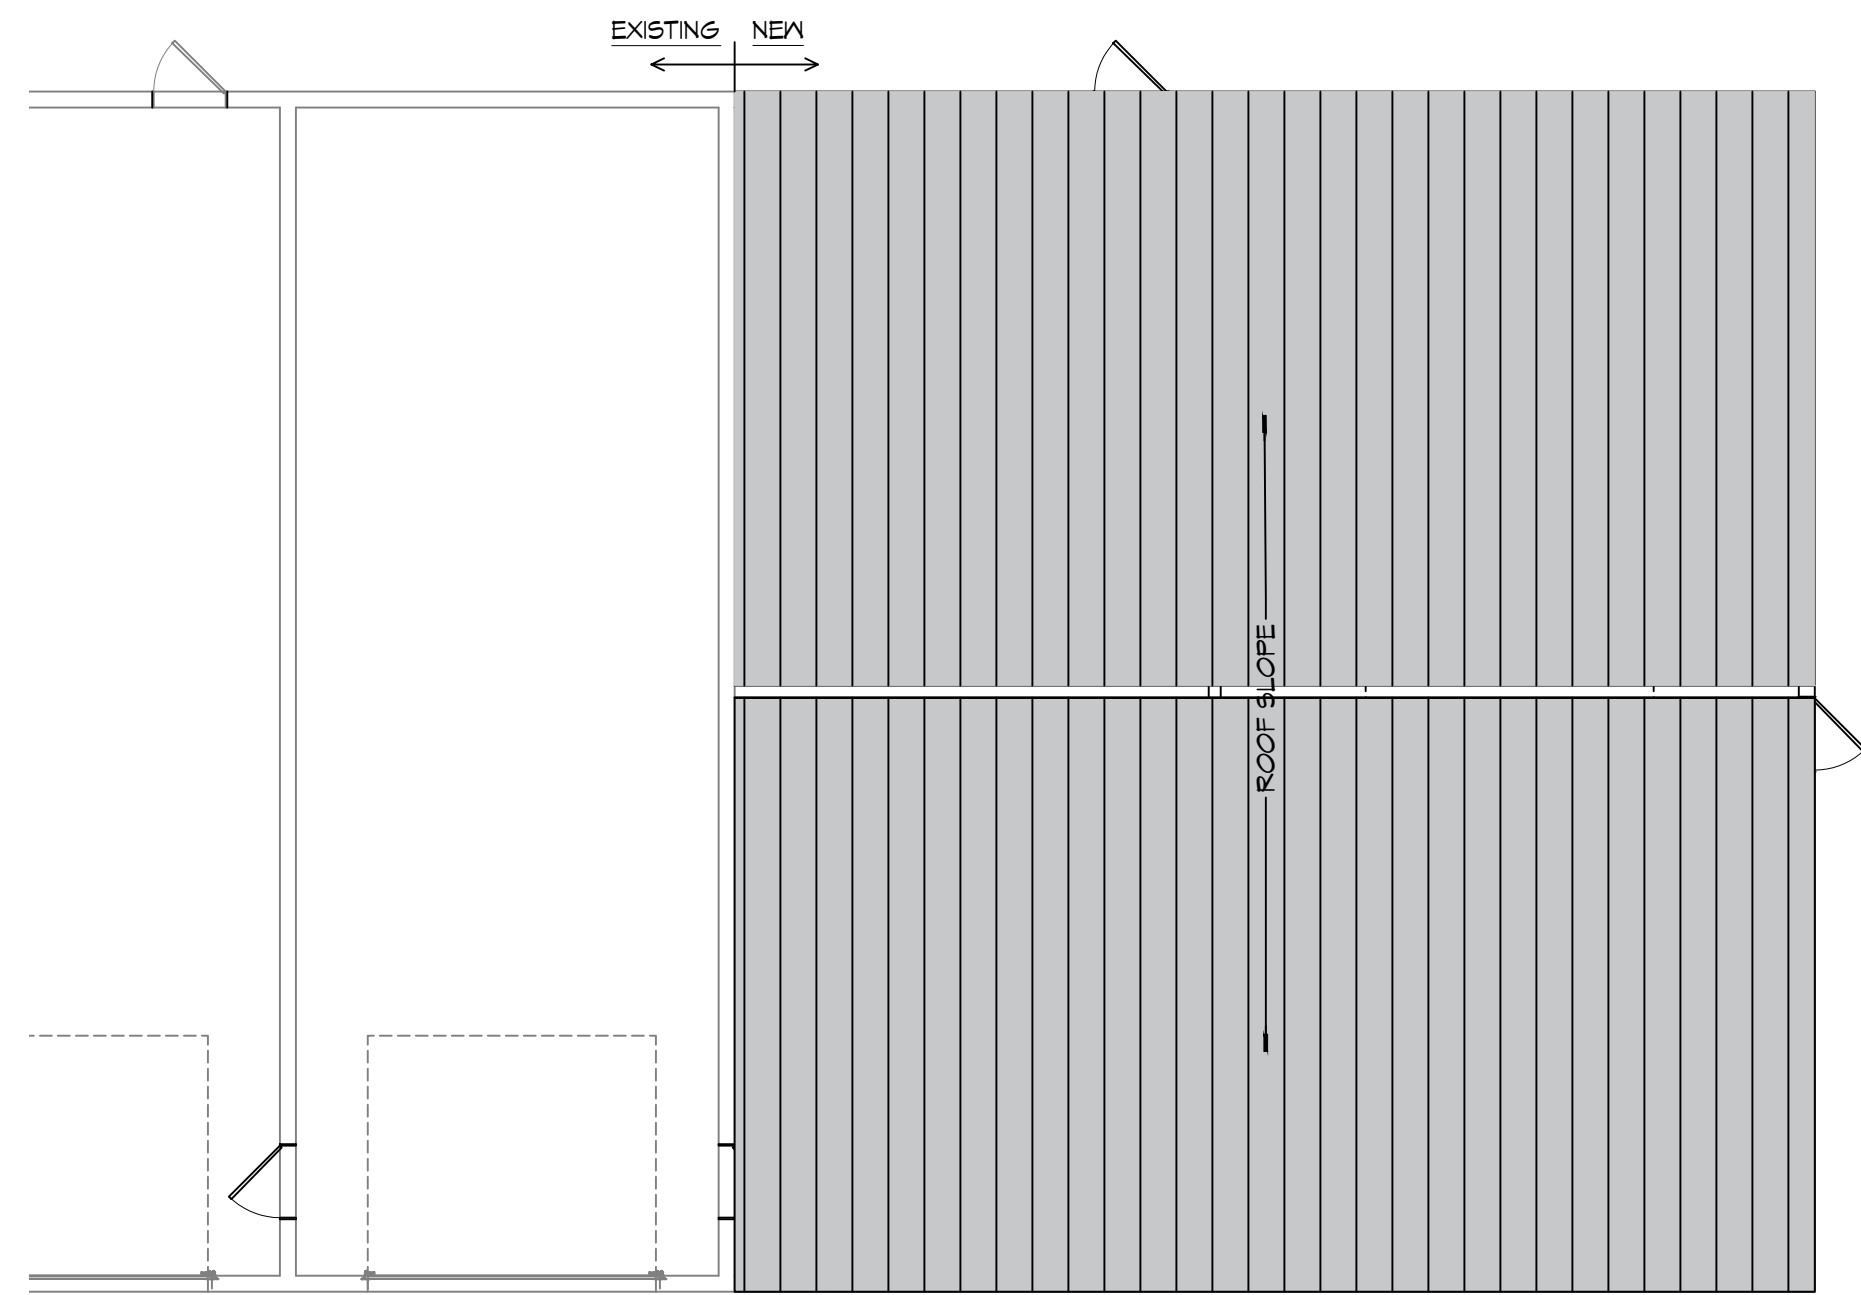


**18 WAREHOUSE ROOF ADDITION**  
SCALE: 1/8" = 1'-0"

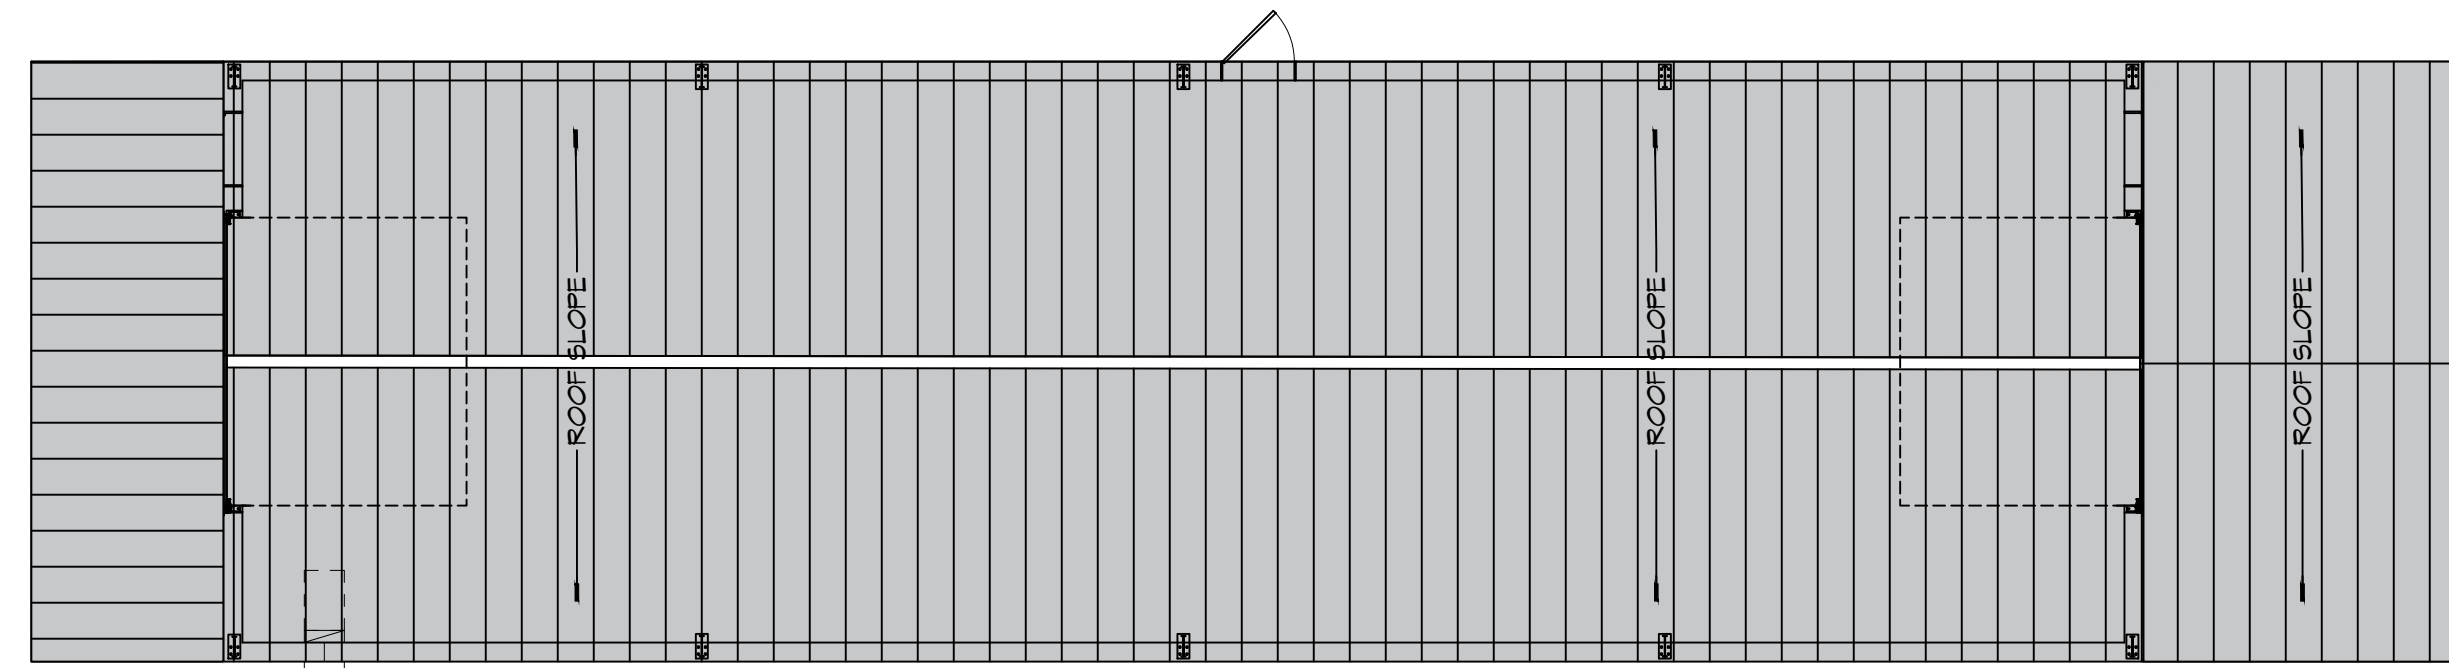

**19 NEW WAREHOUSE ROOF**  
SCALE: 1/8" = 1'-0"

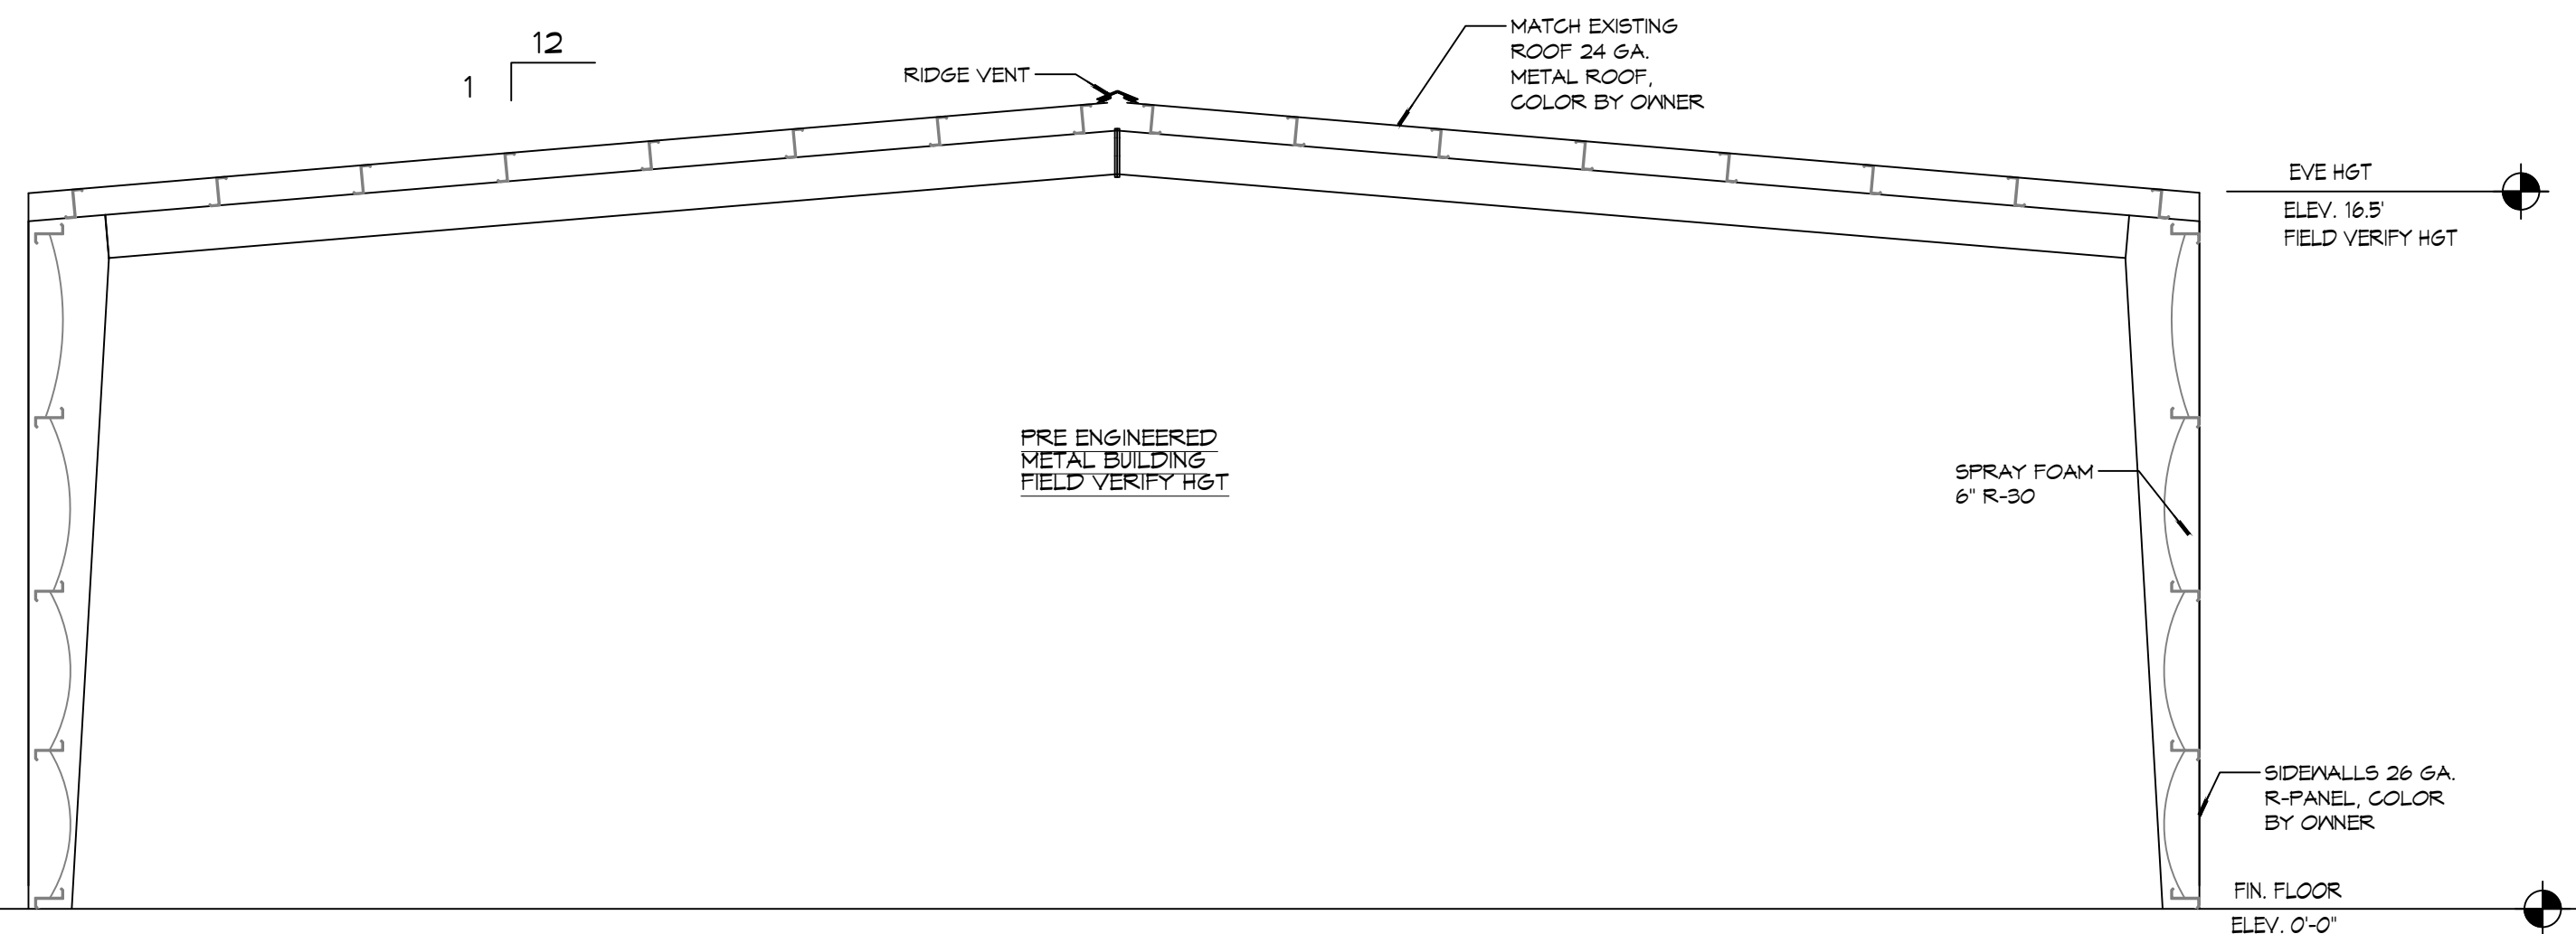


**20 WAREHOUSE ADDITION SECTION**  
SCALE: 1/4" = 1'-0"

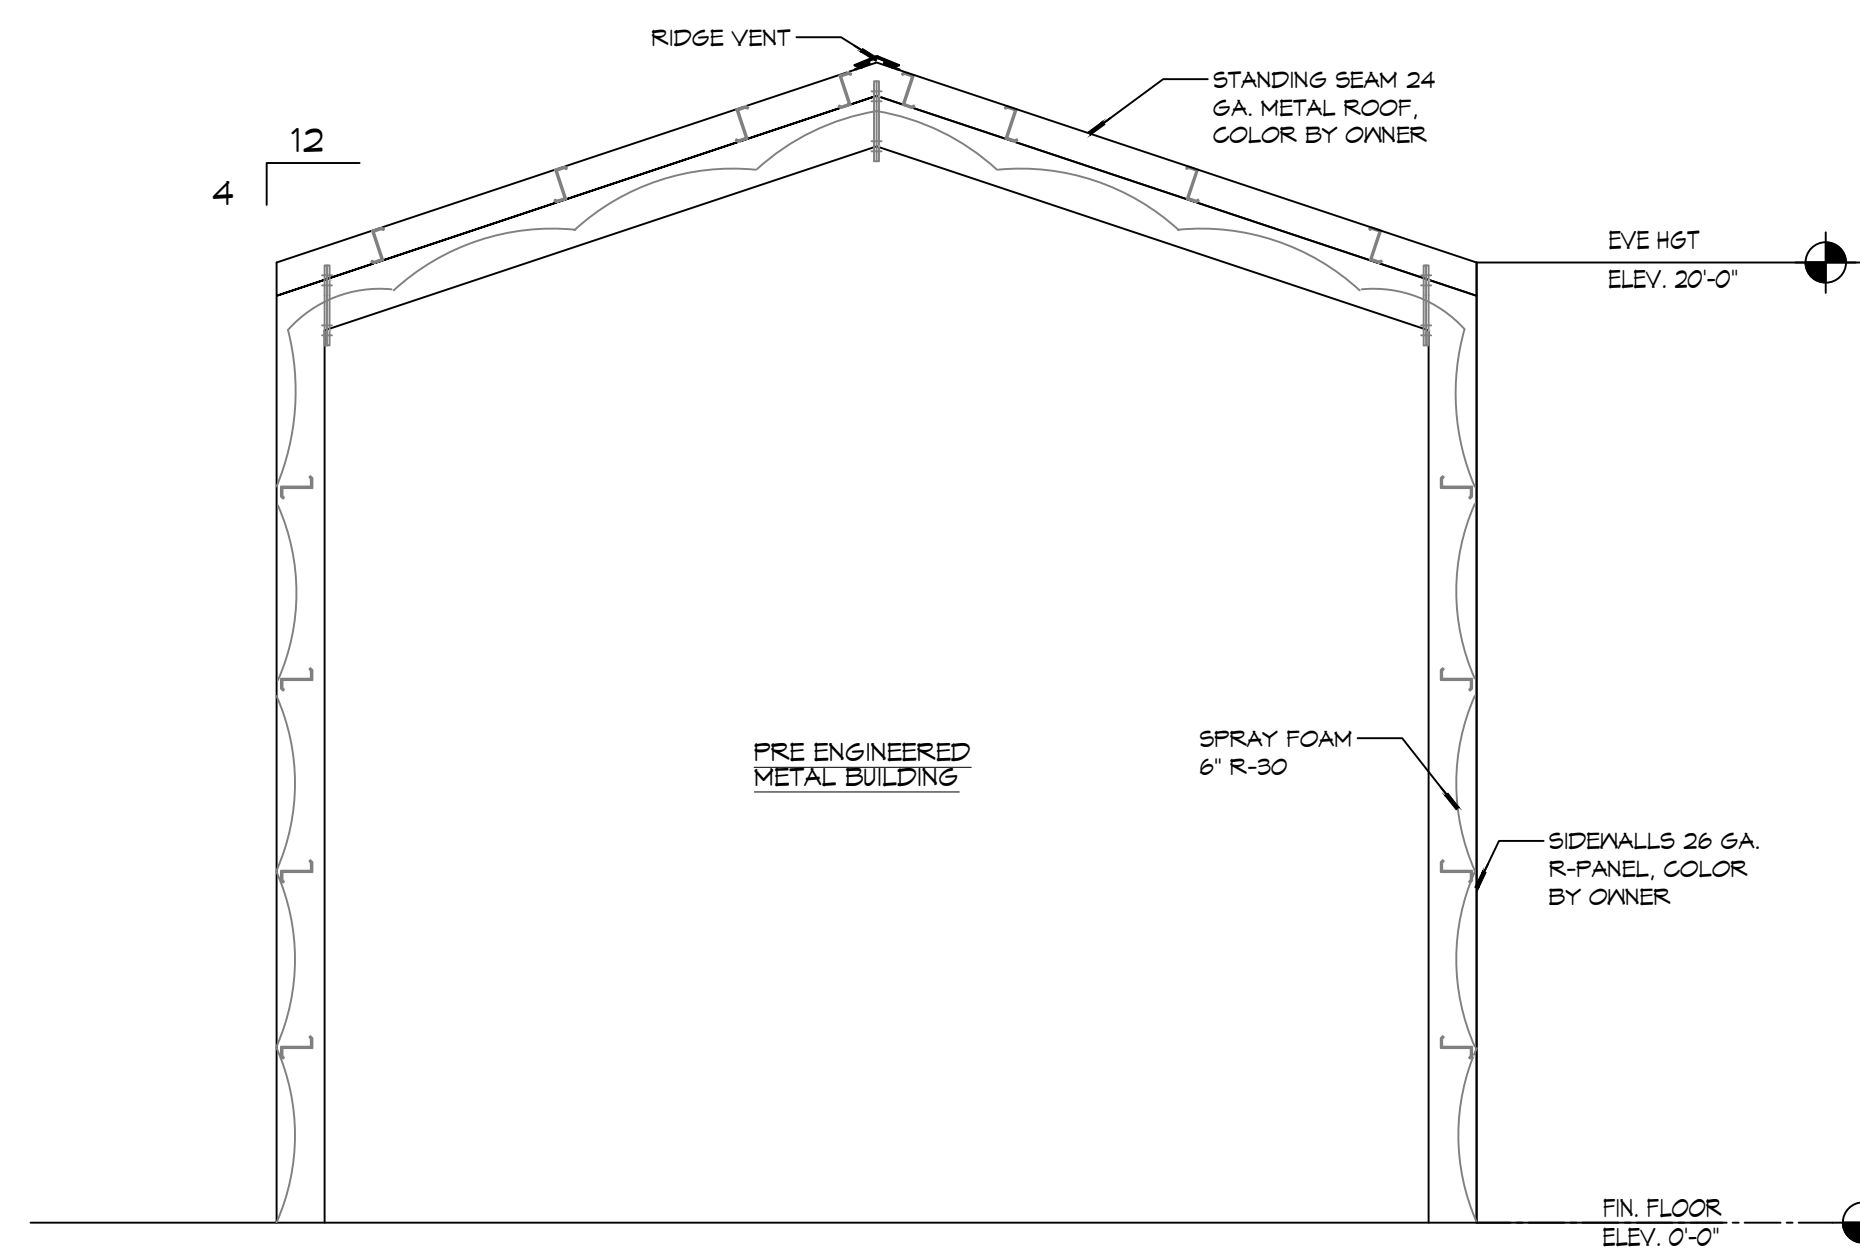

**21 NEW WAREHOUSE SECTION**  
SCALE: 1/4" = 1'-0"

#	DESCRIPTION	DATE

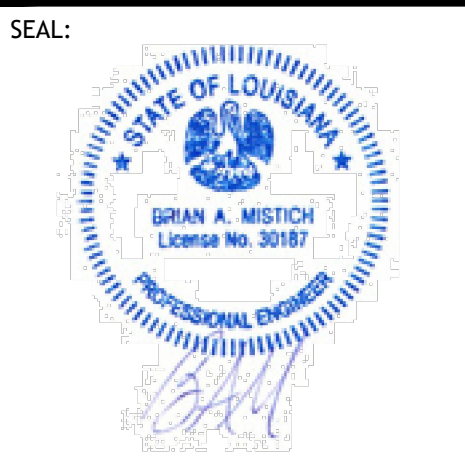

**NEW WAREHOUSES**  
**J & Y INVESTMENTS LLC**  
429 SOUTH STREET  
SLIDELL, LA 70460  
JOB No: 2445  
DATE: 06-21-2025  
DRAWN BY: RLD  
CHECKED BY: CKD

SHEET TITLE:  
WAREHOUSE  
ROOF/SECTION ADDITION  
AND NEW WAREHOUSE  
ROOF/SECTION

DRAWING NUMBER:

**A104**